
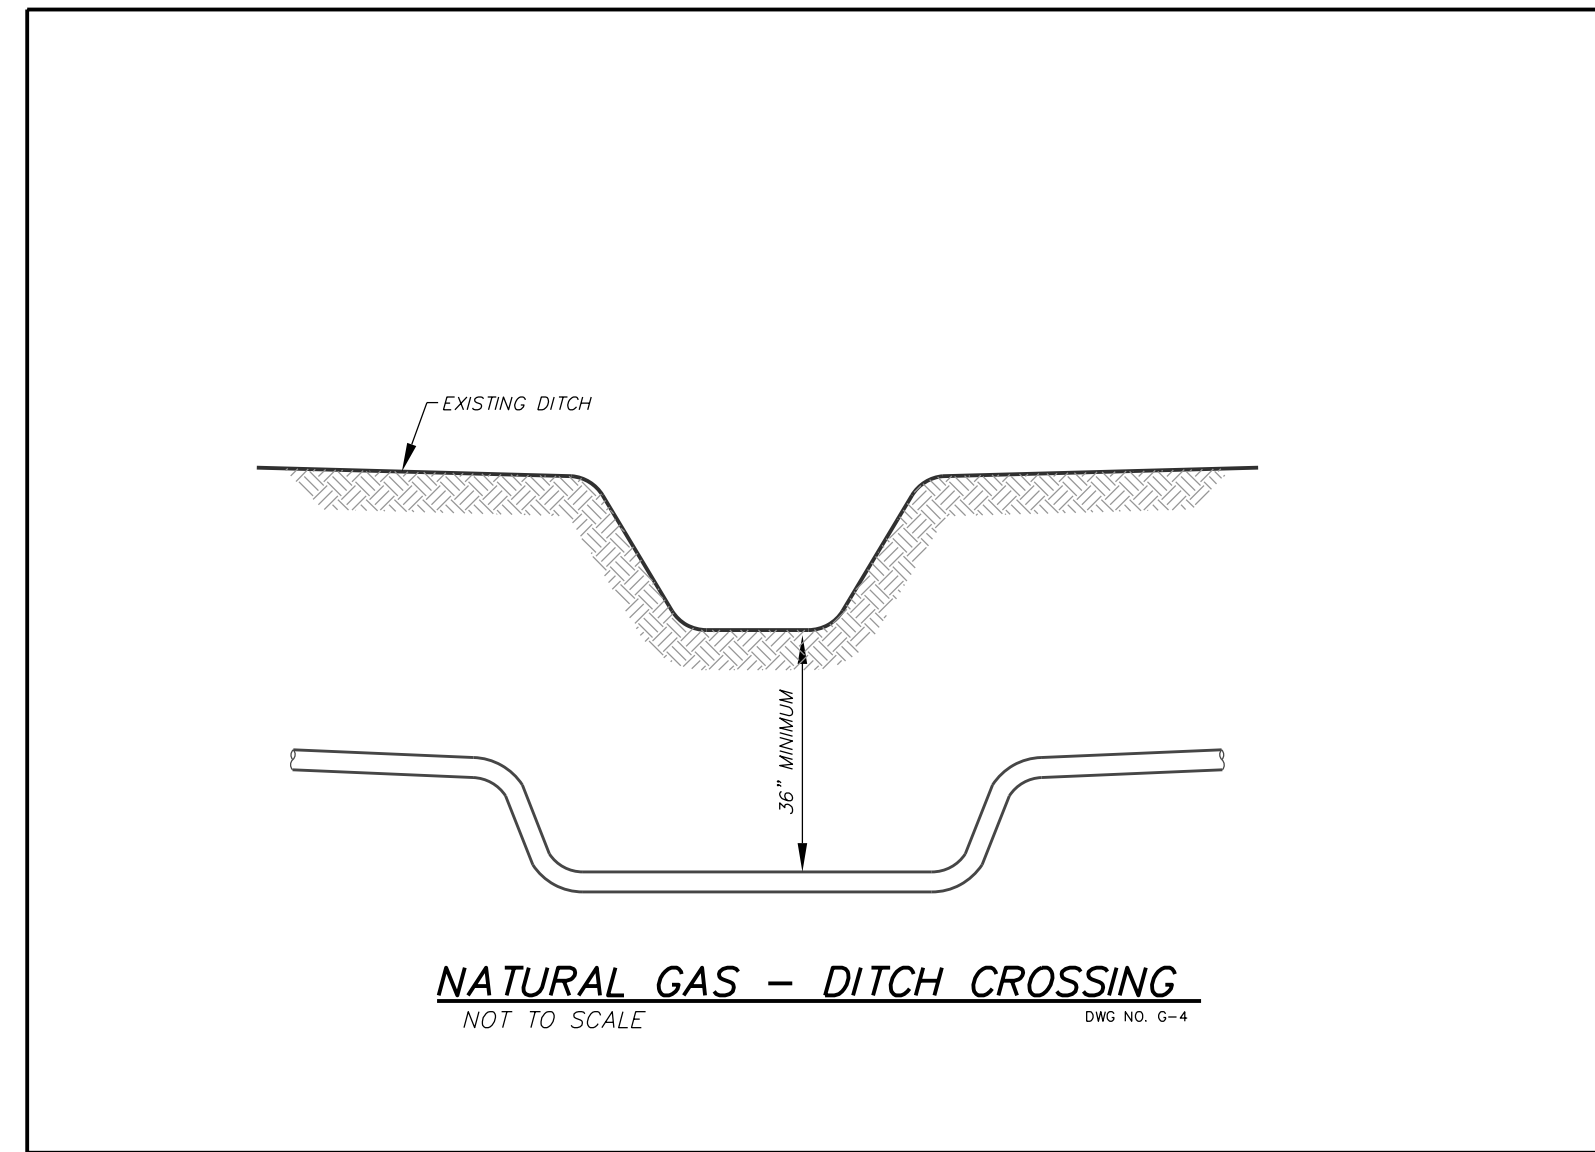


REVISIONS

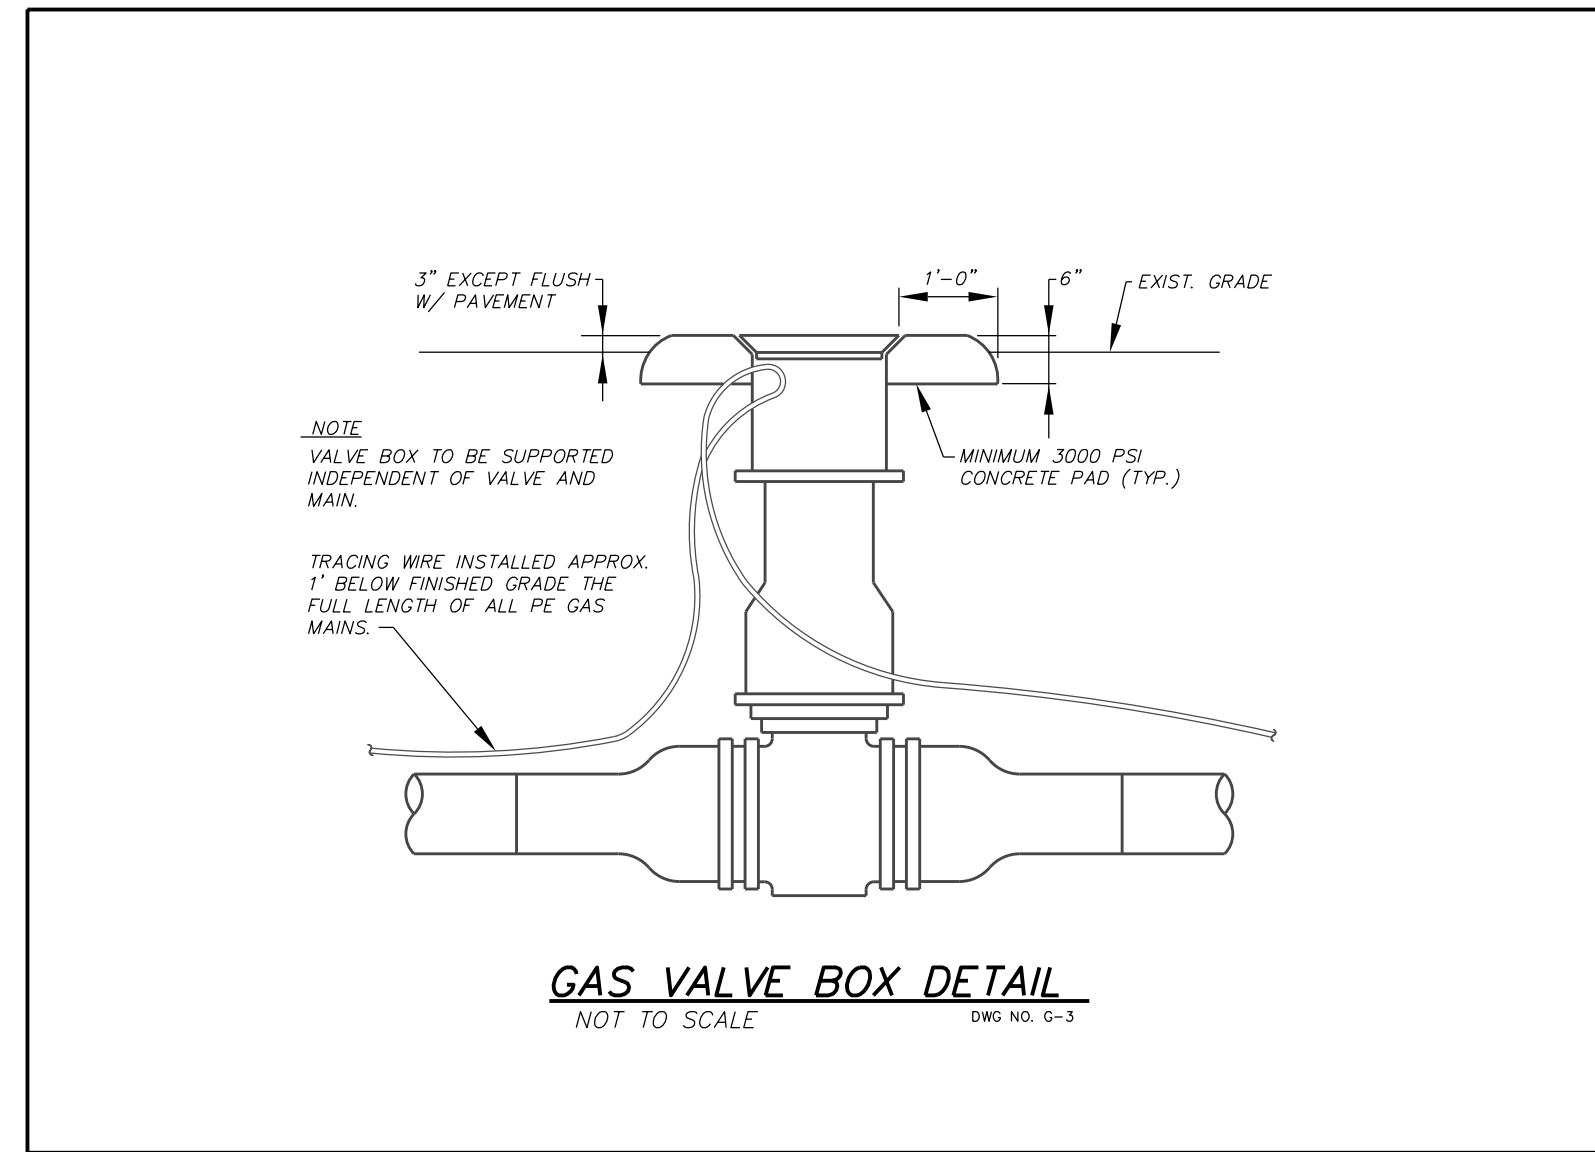

PROJECT REFERENCE NO. U - 3315	SHEET NO. UC - 3C
DESIGNED BY: FDT /GJC	<p>DocuSigned by: <i>Gregory J. Churchill</i> PROJECT ENGINEER</p>
DRAWN BY: JHT	
CHECKED BY: FDT /GJC	
APPROVED BY: FDT /GJC	
REVISED: 3-31-15	
NORTH CAROLINA DEPARTMENT OF TRANSPORTATION	
PROJECT SERVICES UNIT PHONE: (919) 250-4128 FAX: (919) 250-4119	

UTILITY CONSTRUCTION

**NATURAL GAS
DETAILS**