
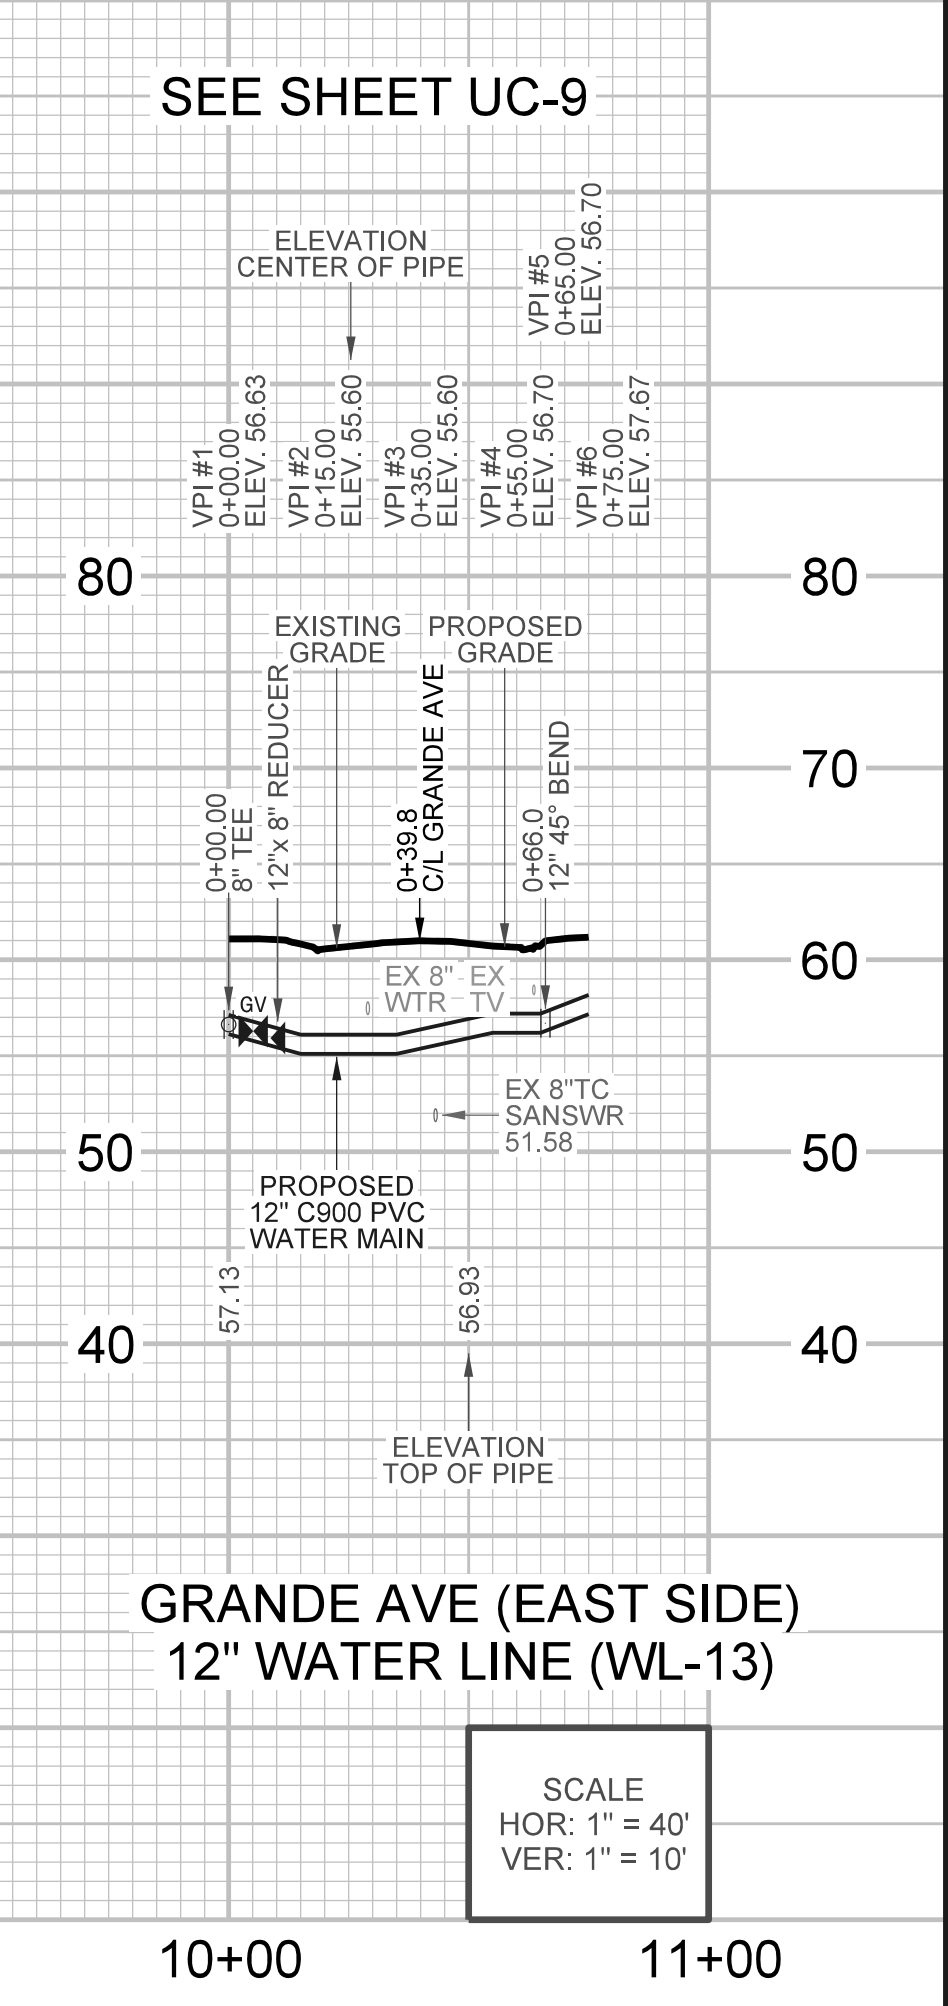
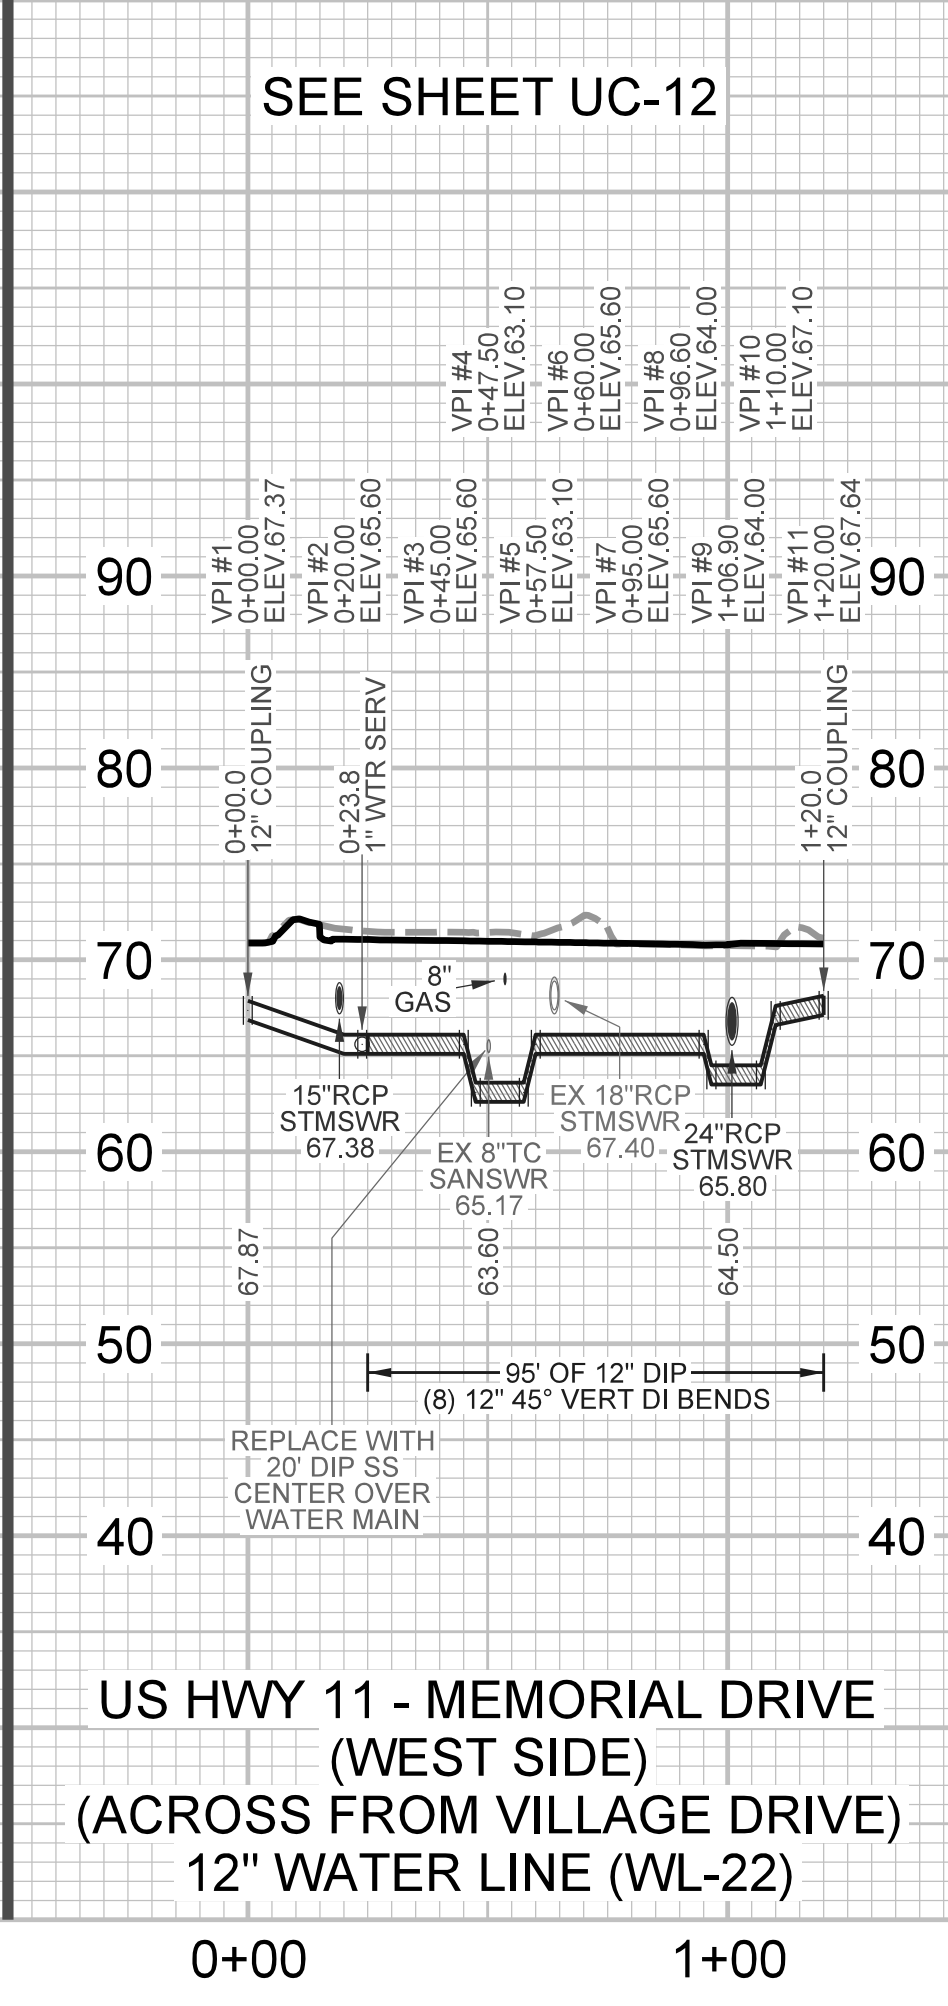
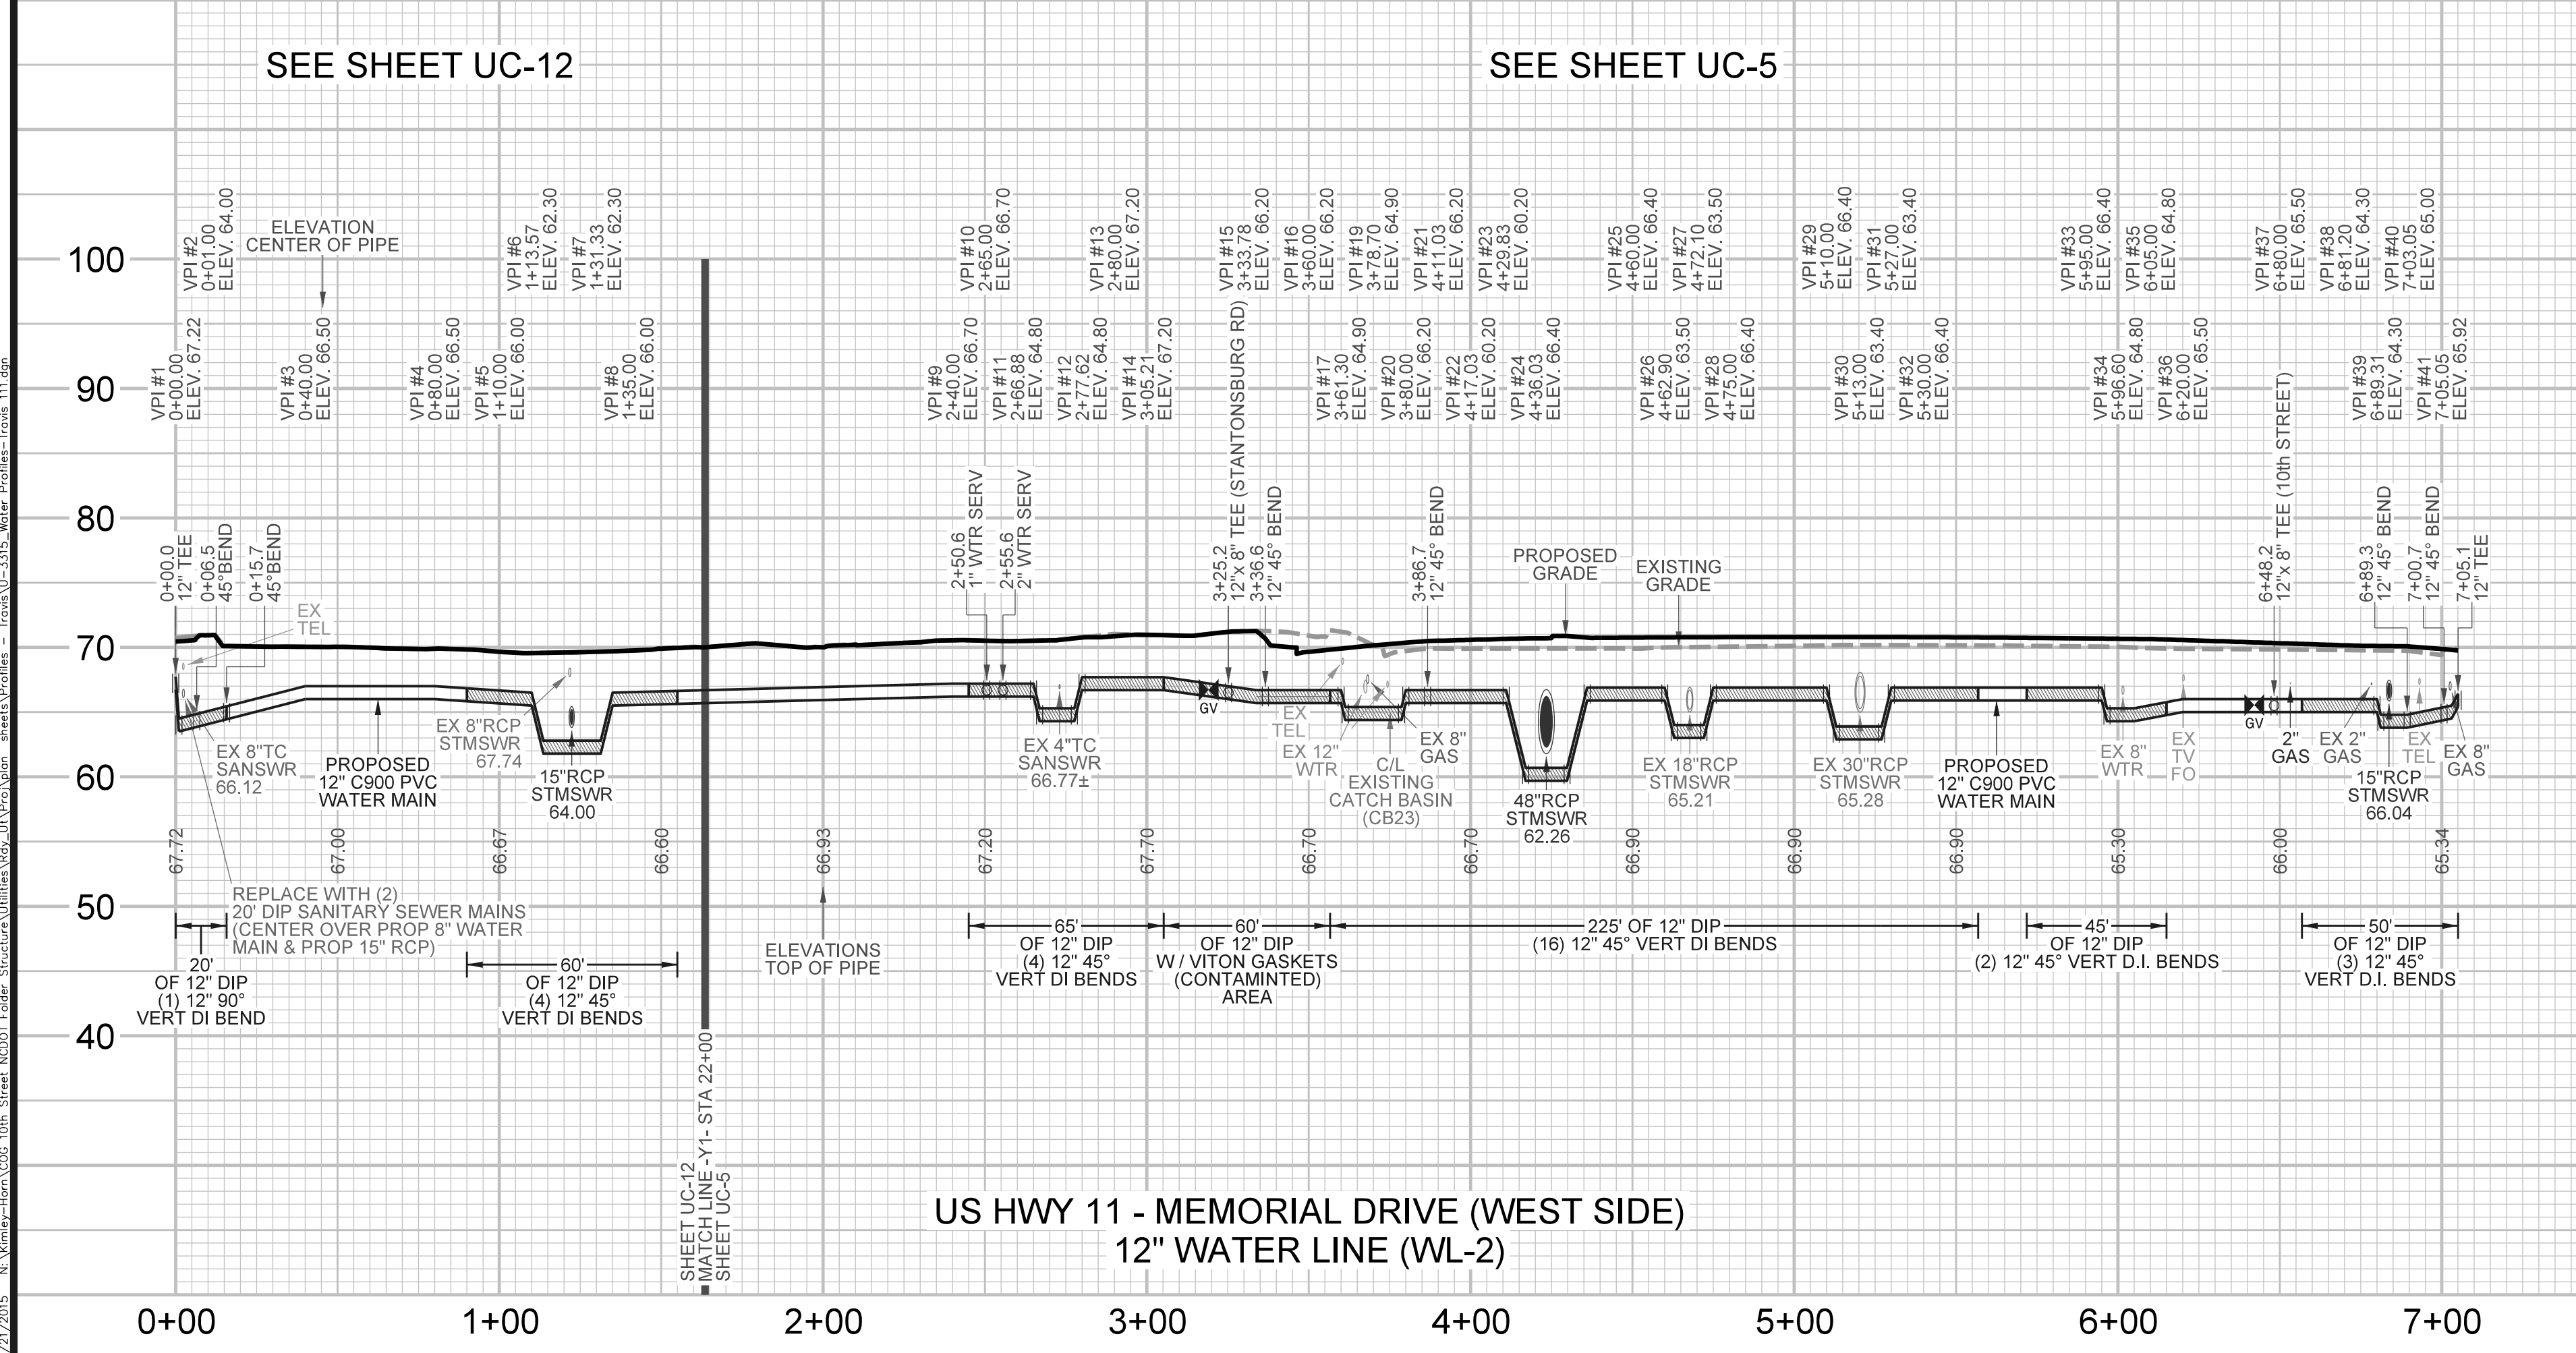
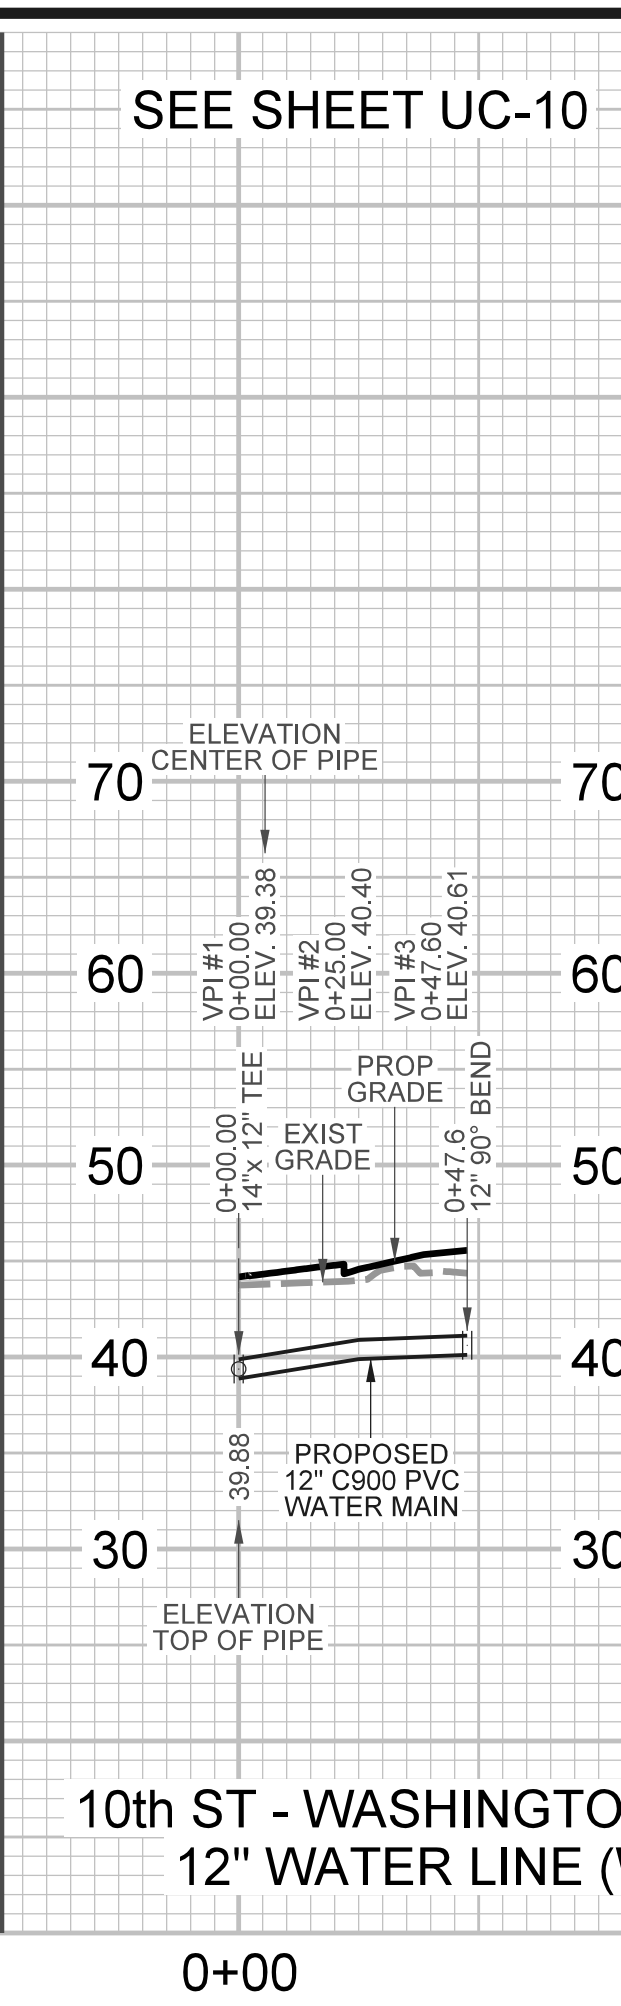


PROJECT REFERENCE NO. <b>U - 3315</b>	SHEET NO. <b>UC - 15</b>
DESIGNED BY: <b>FDT /GJC</b>	
DRAWN BY: <b>JHT</b>	
CHECKED BY: <b>FDT /GJC</b>	
APPROVED BY: <b>FDT /GJC</b>	
REVISED: <b>3-31-15</b>	NORTH CAROLINA DEPARTMENT OF TRANSPORTATION PROJECT SERVICES UNIT PHONE: (919) 250-4128 FAX: (919) 250-4119

**UTILITY CONSTRUCTION**

REVISIONS

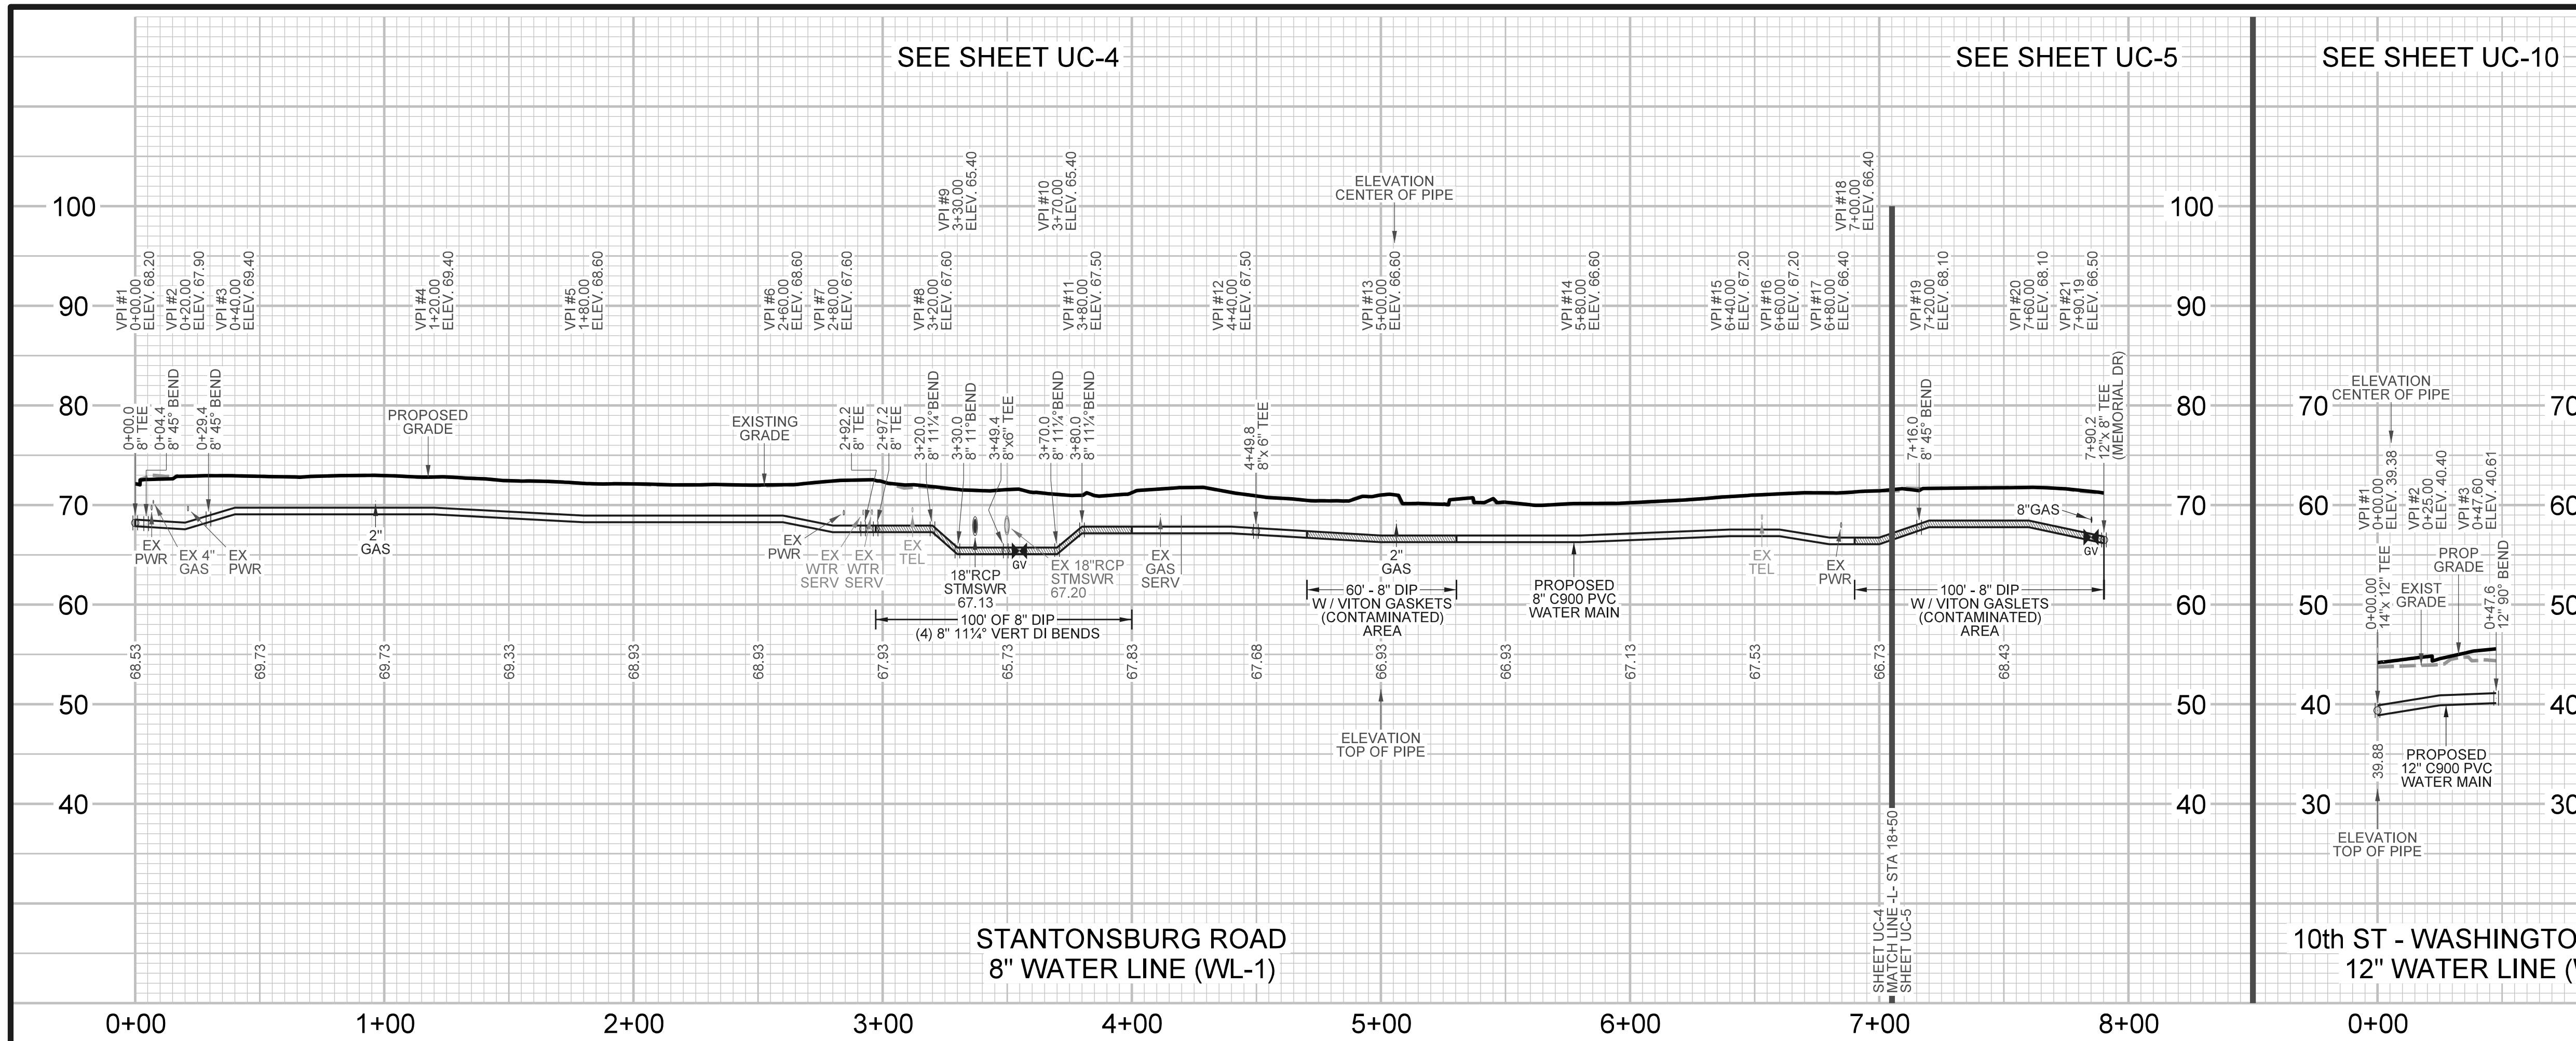

SCALE  
 HOR: 1" = 40'  
 VER: 1" = 10'

4/21/2015 N:\village-hon\CD\10th-Street-ND201-Feder-Structure\Utilities\20th-Street-UC-15-Water-Profiles-Front-111.dwg