
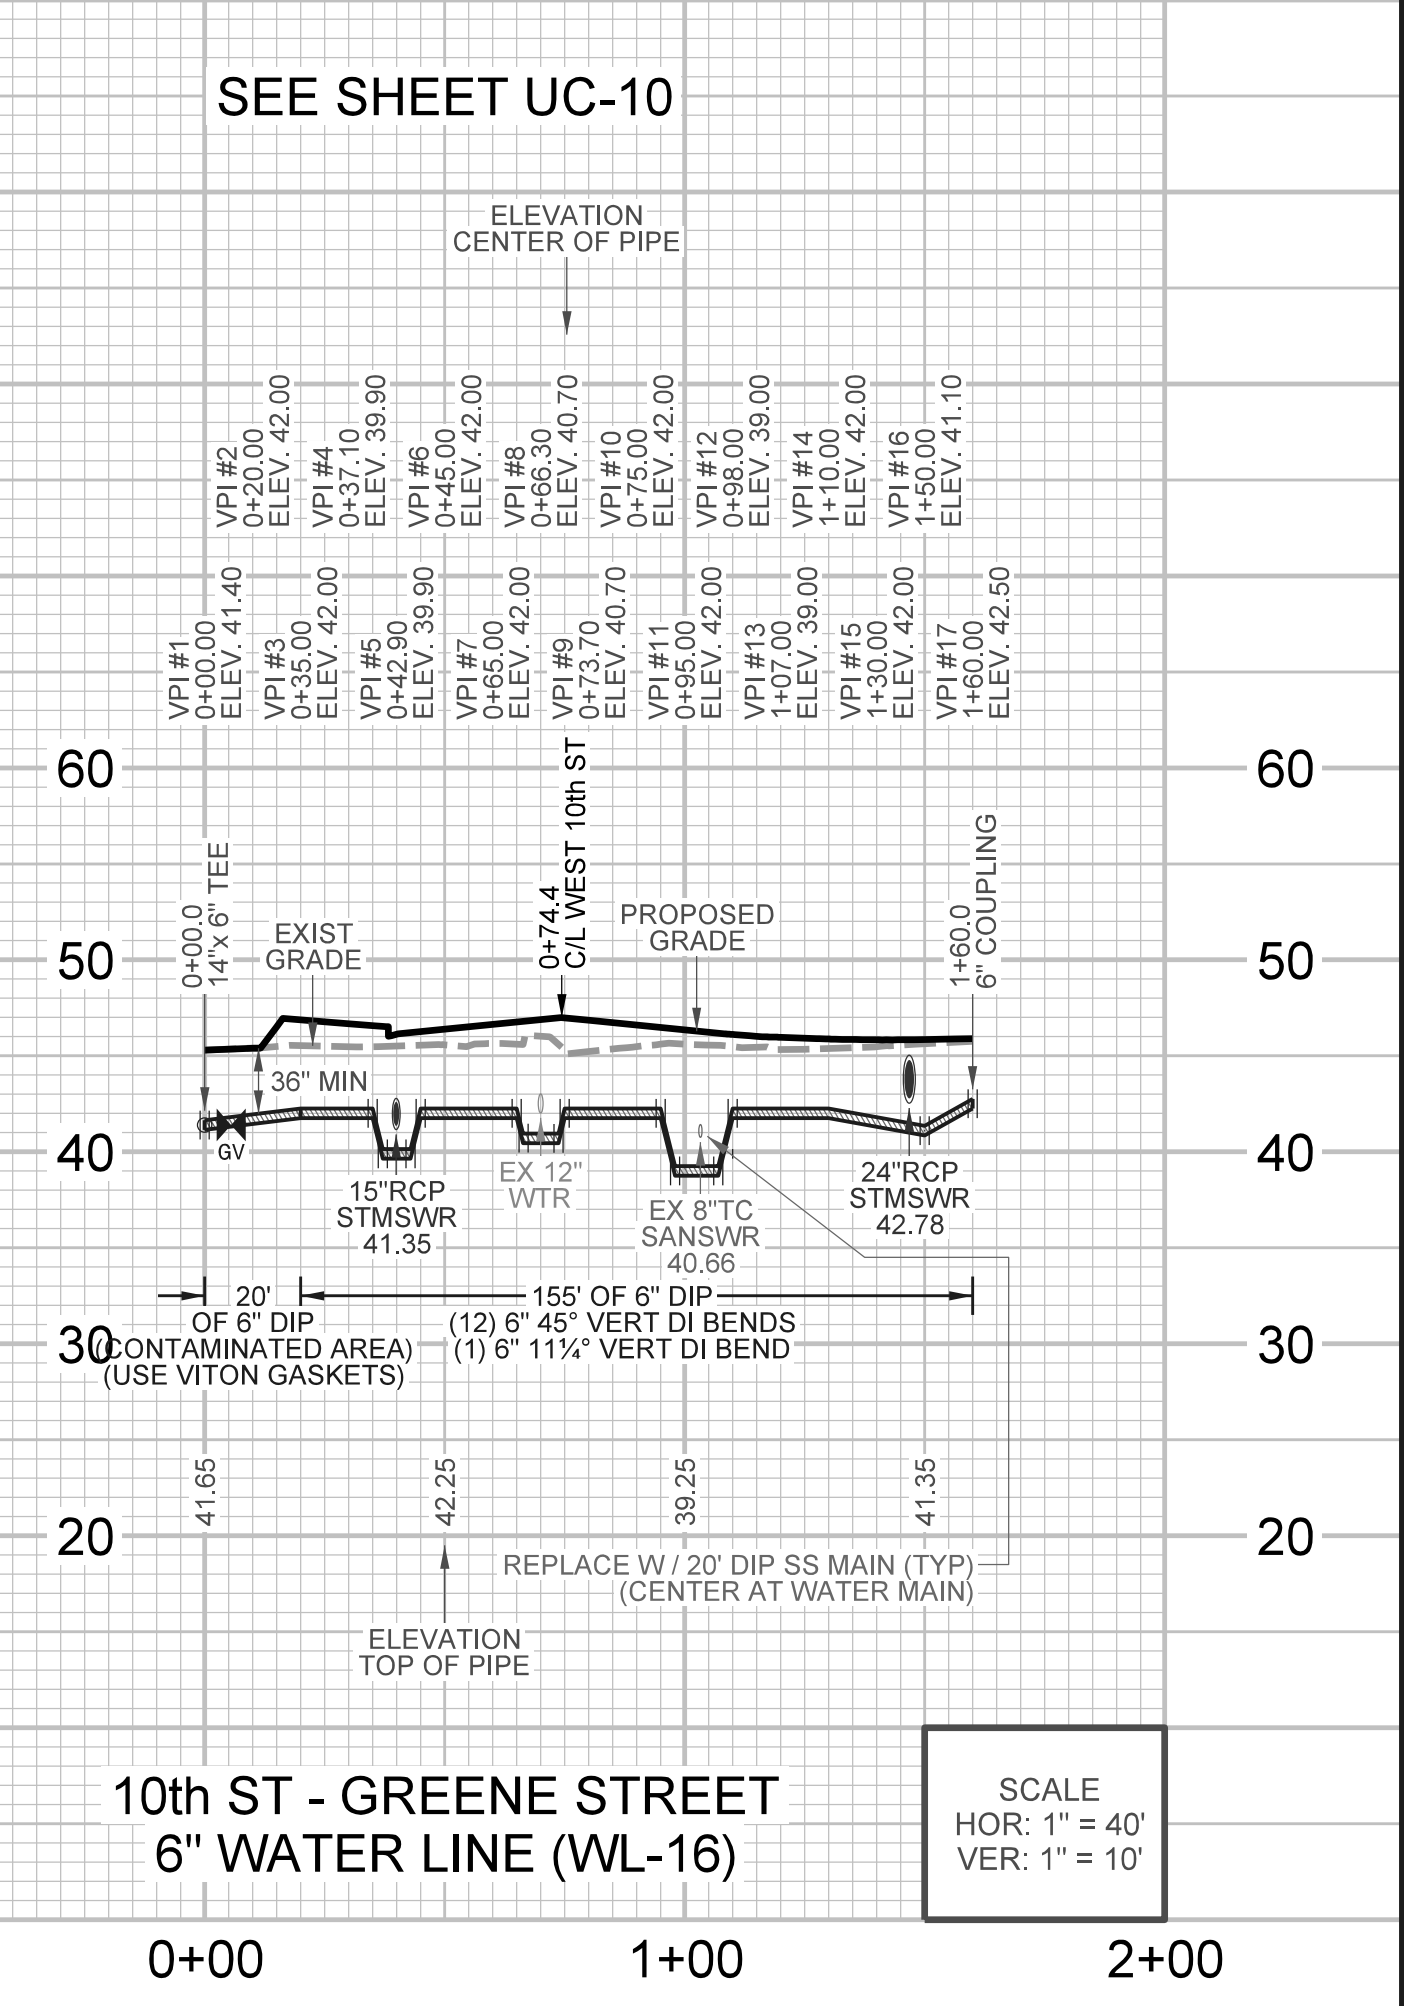
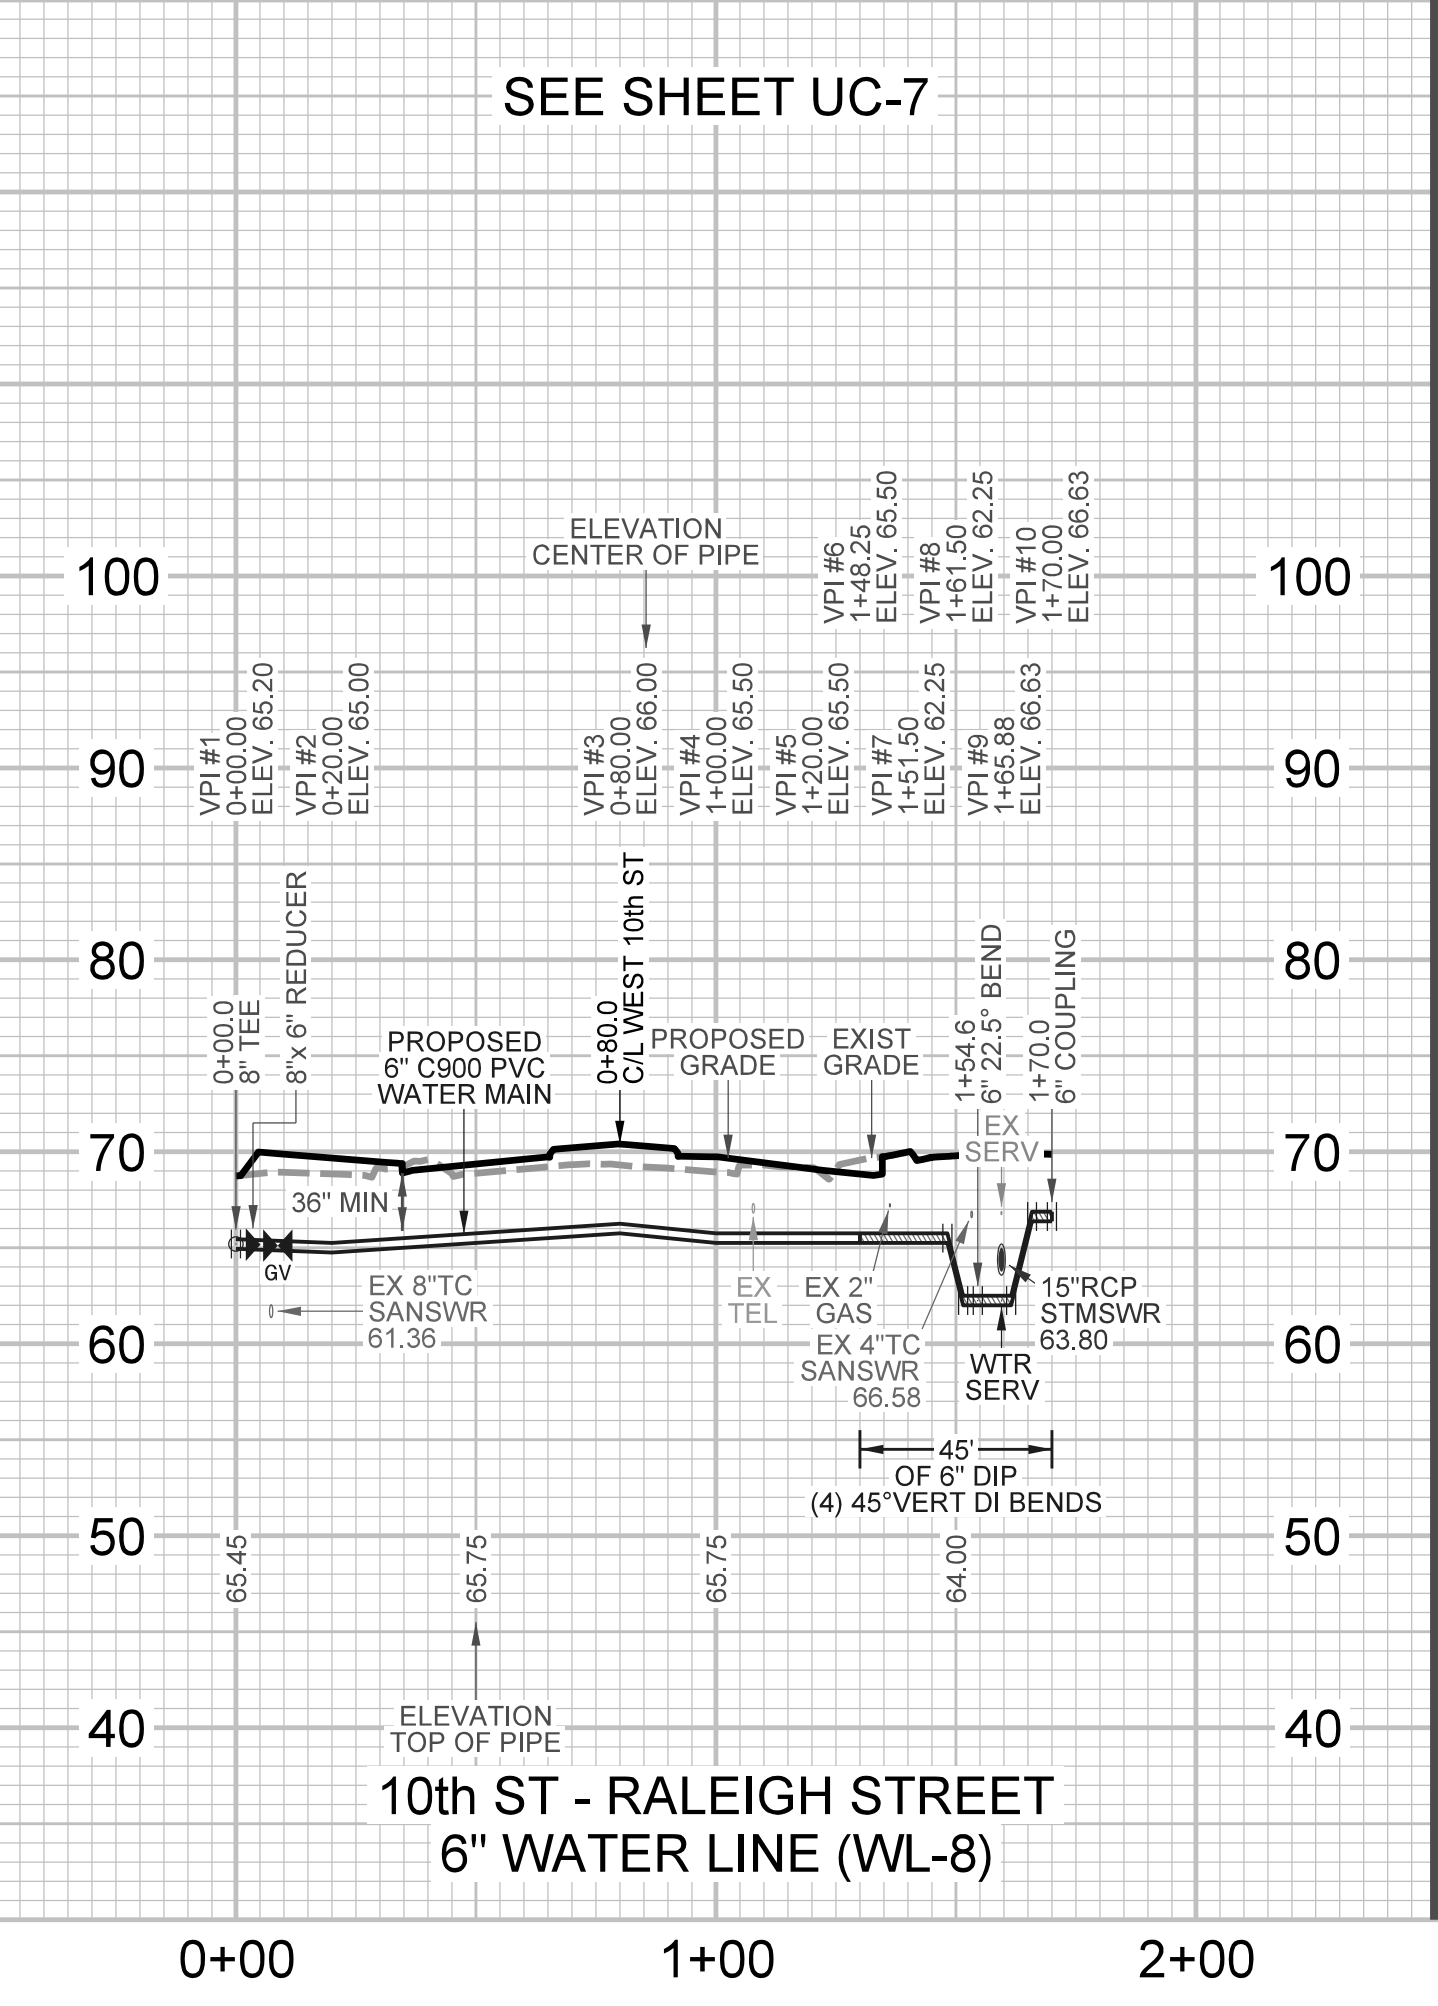
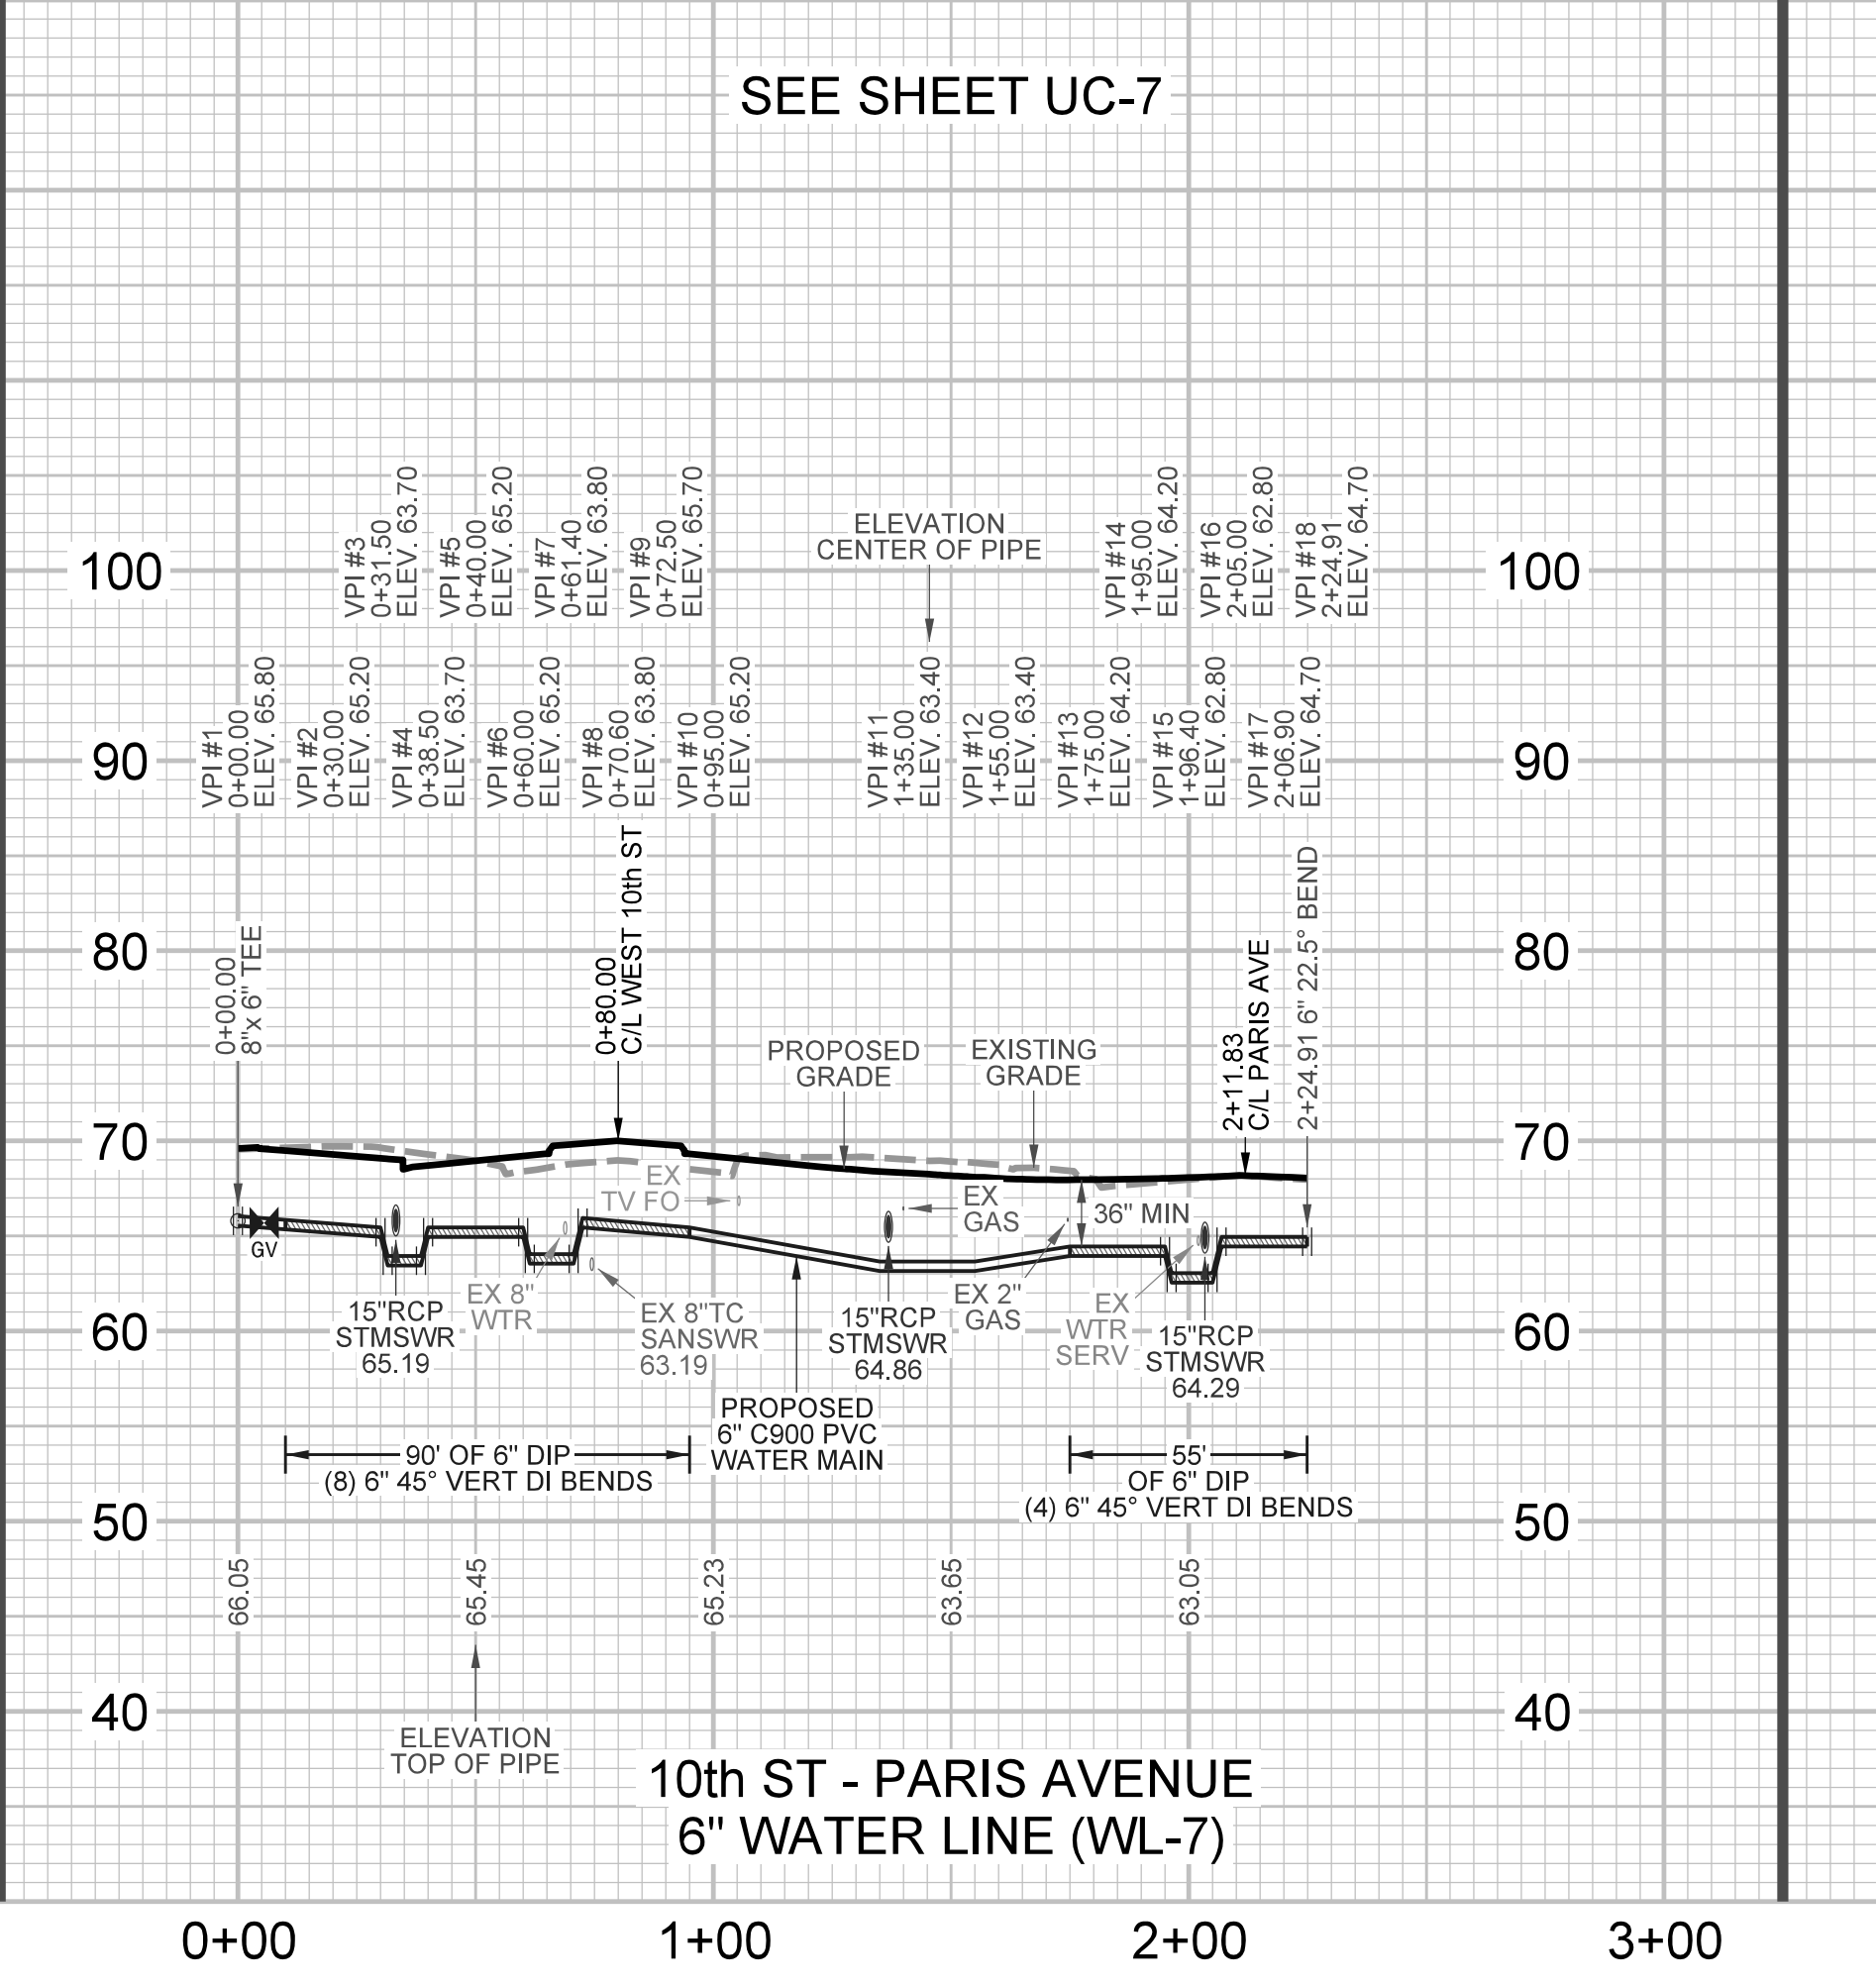
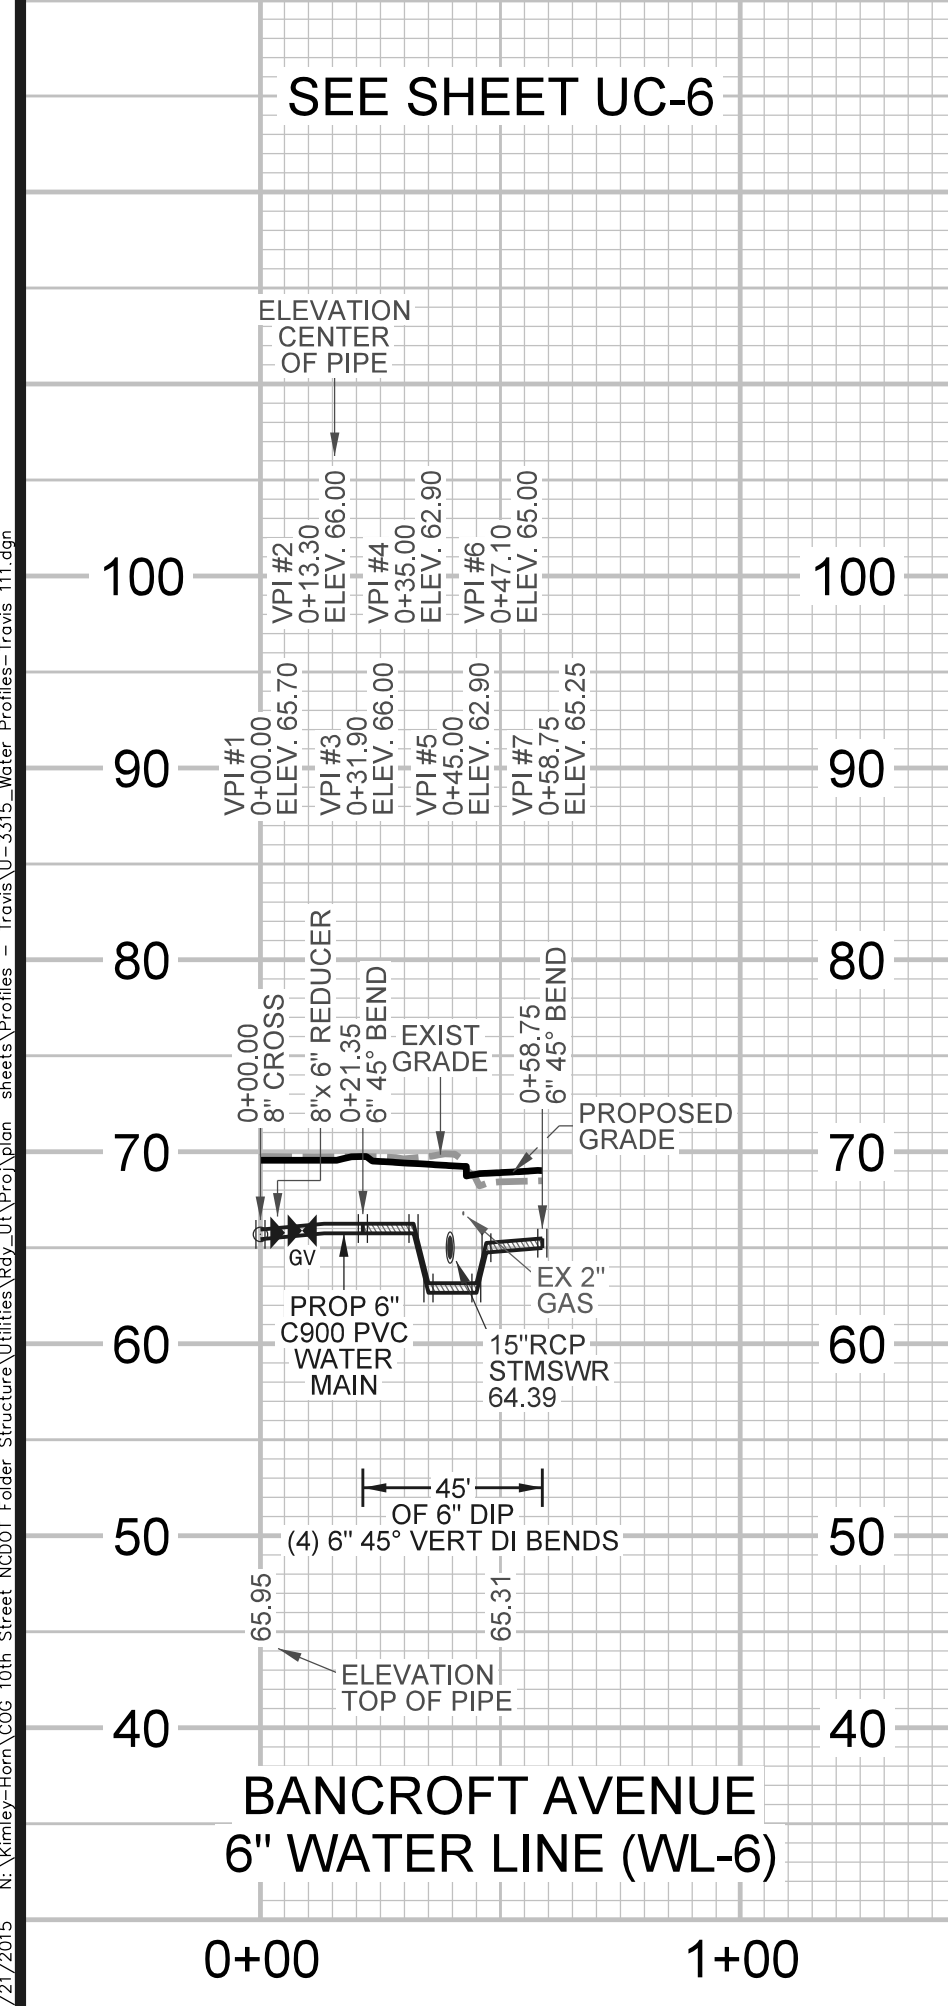
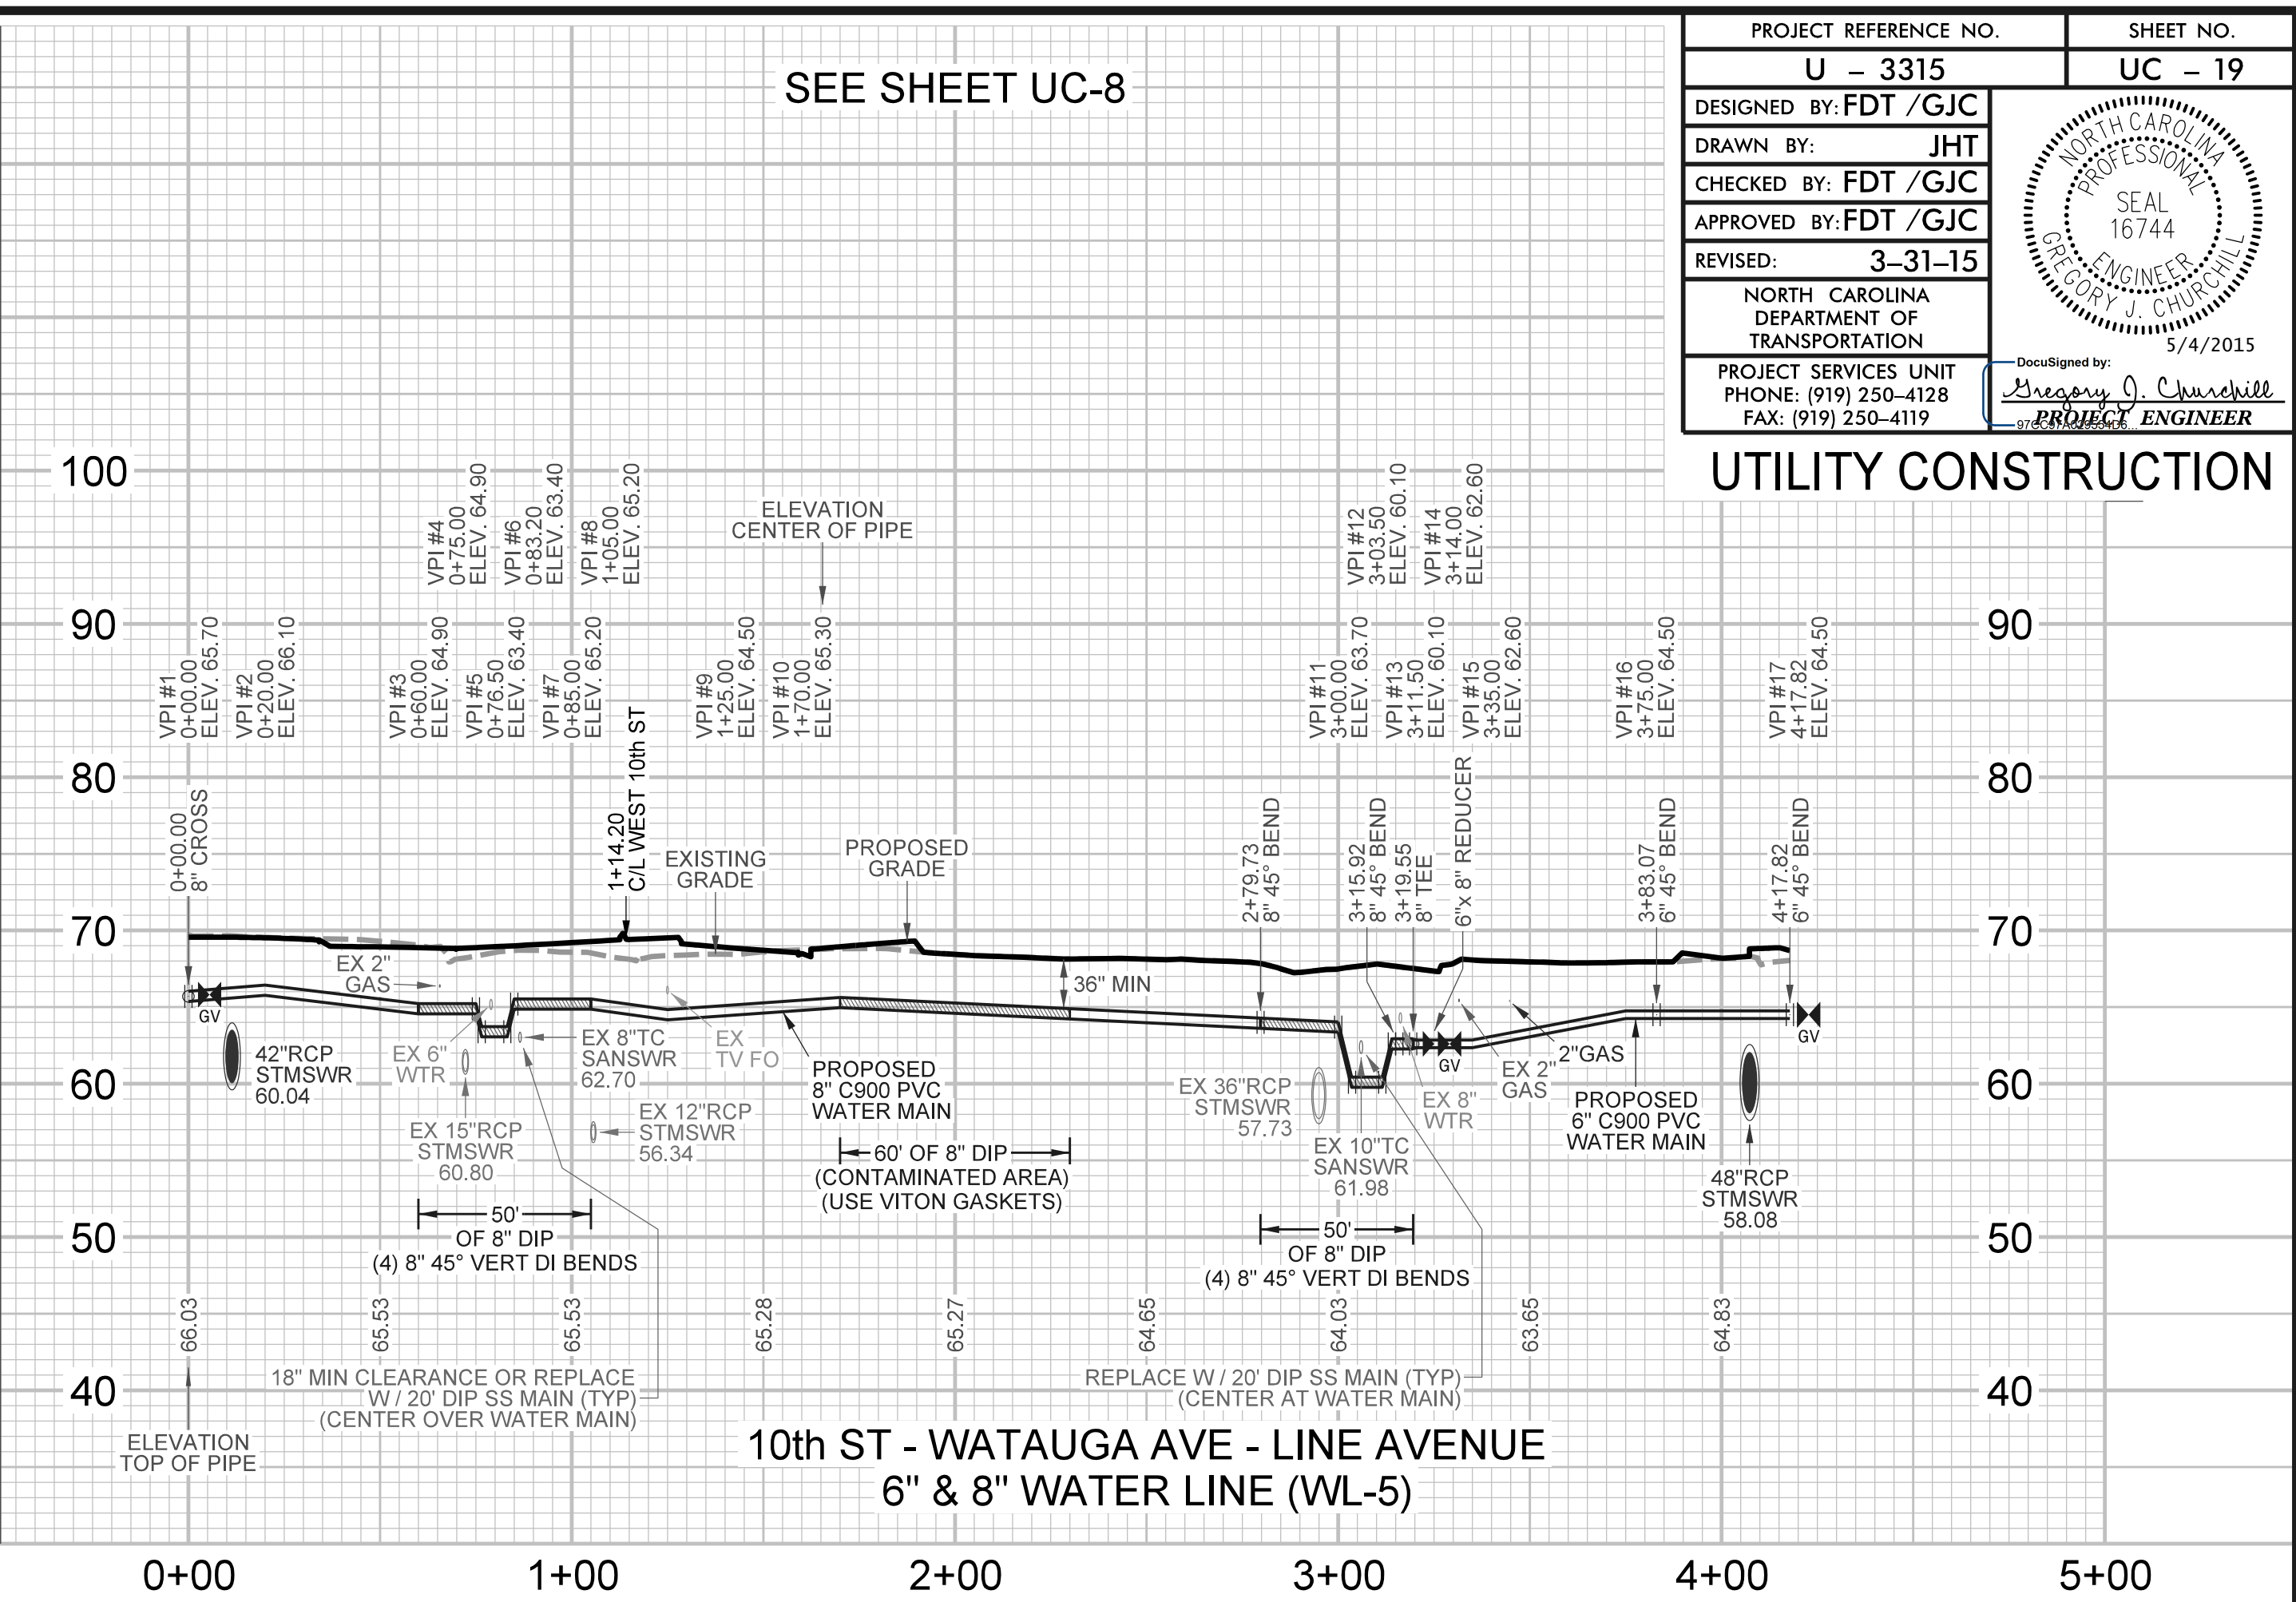
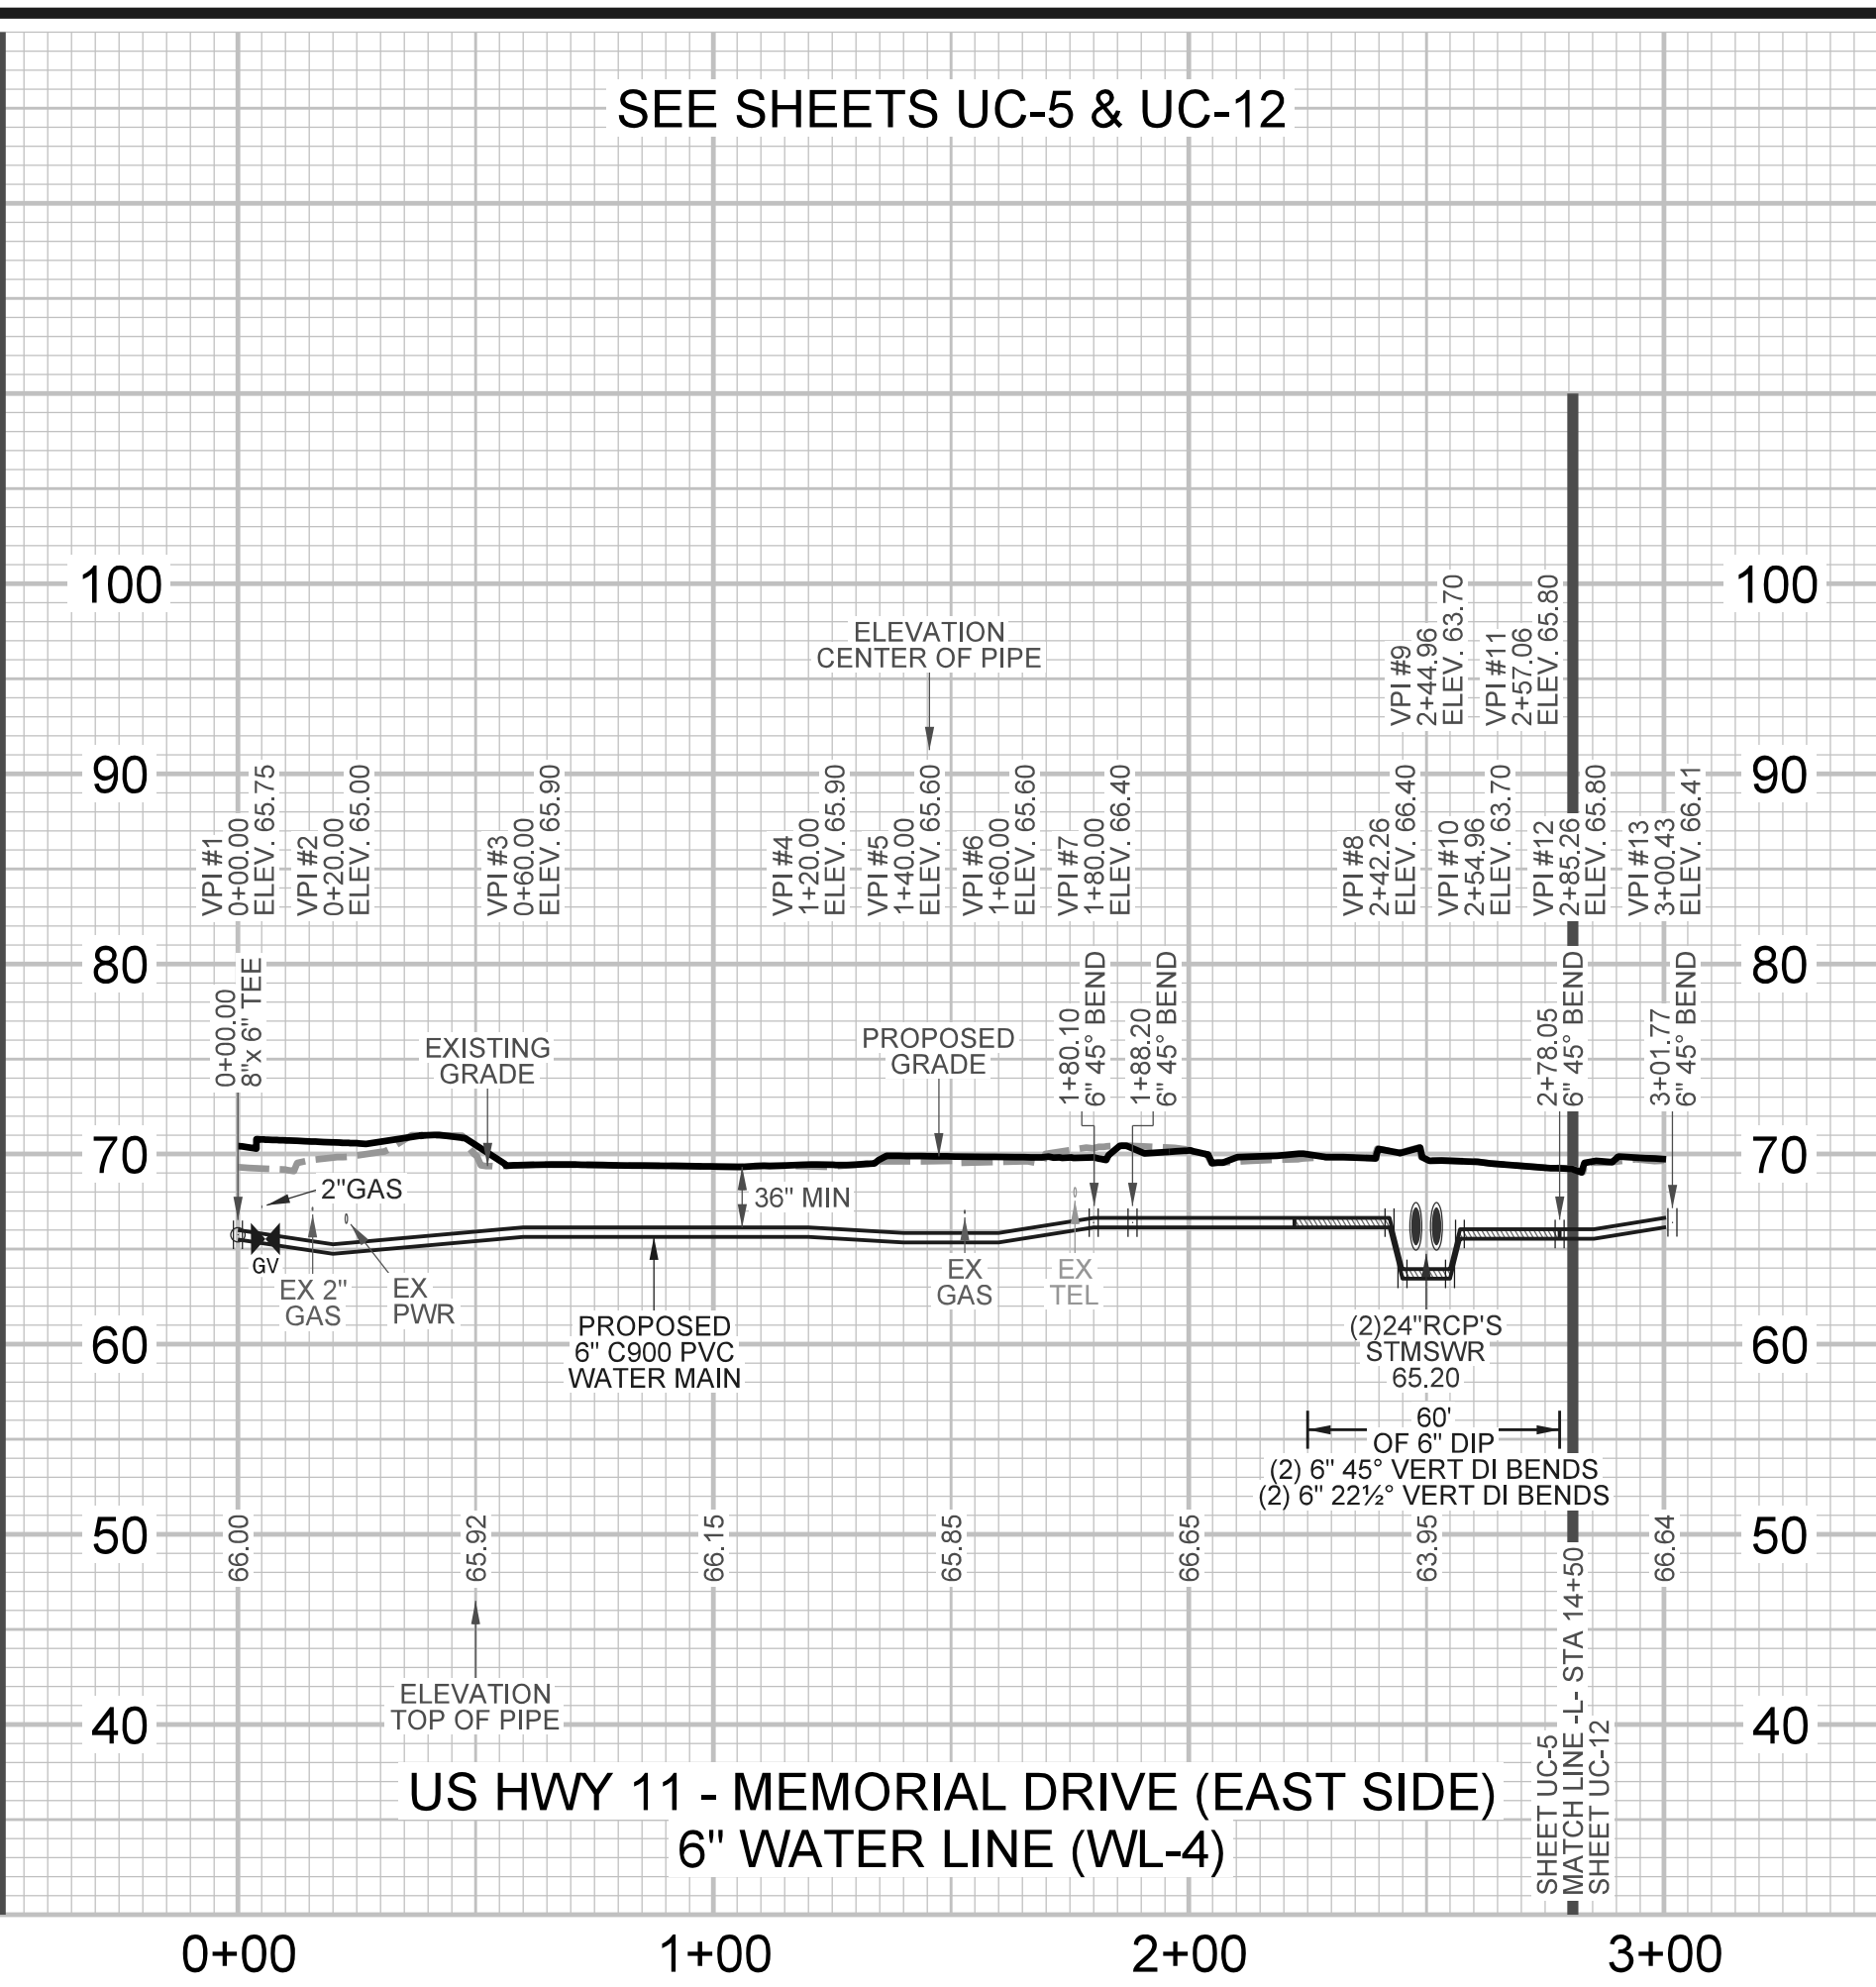


PROJECT REFERENCE NO. U - 3315	SHEET NO. UC - 19
DESIGNED BY: FDT /GJC	
DRAWN BY: JHT	
CHECKED BY: FDT /GJC	
APPROVED BY: FDT /GJC	
REVISED: 3-31-15	NORTH CAROLINA DEPARTMENT OF TRANSPORTATION PROJECT SERVICES UNIT PHONE: (919) 250-4128 FAX: (919) 250-4119

REVISIONS
 1. 4/21/2015 N:\Vimsey-hon\000_10th Street NCDOT Foster Structure Utilities\09_04_15\09_04_15_0315-Water-Profile-Footer_111.dwg

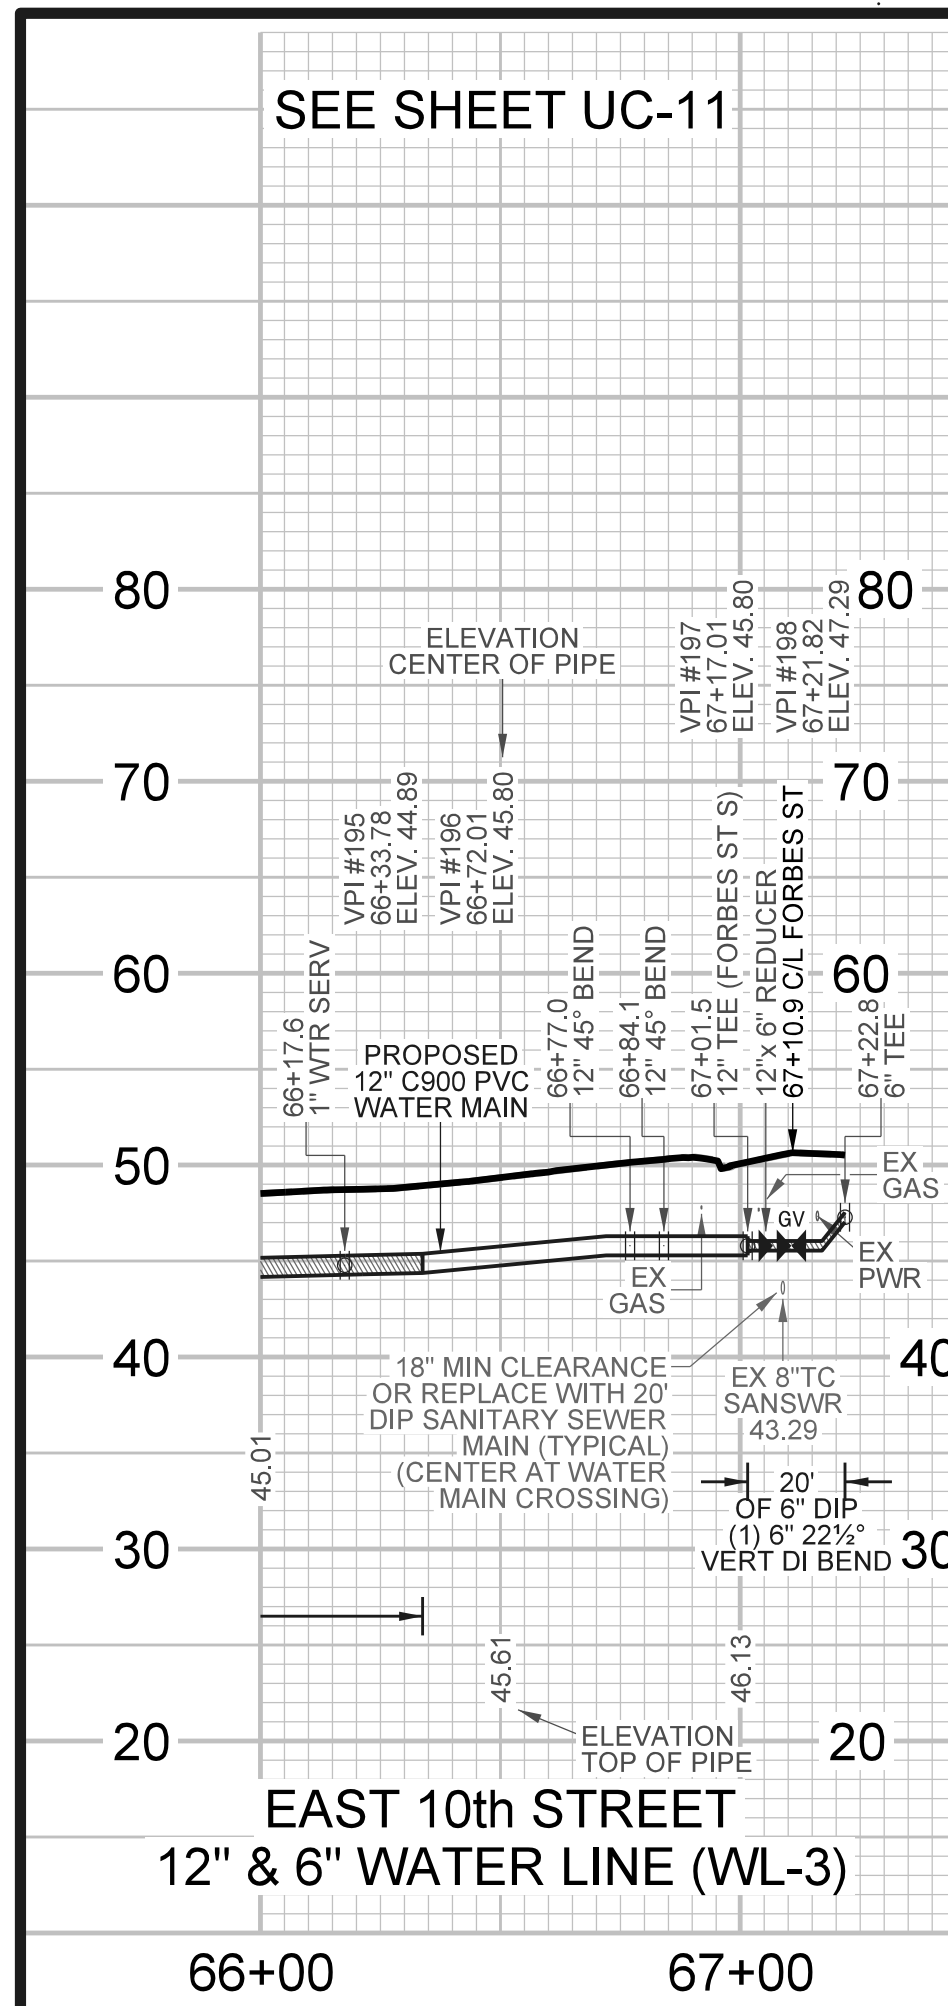

SCALE
 HOR: 1" = 40'
 VER: 1" = 10'