
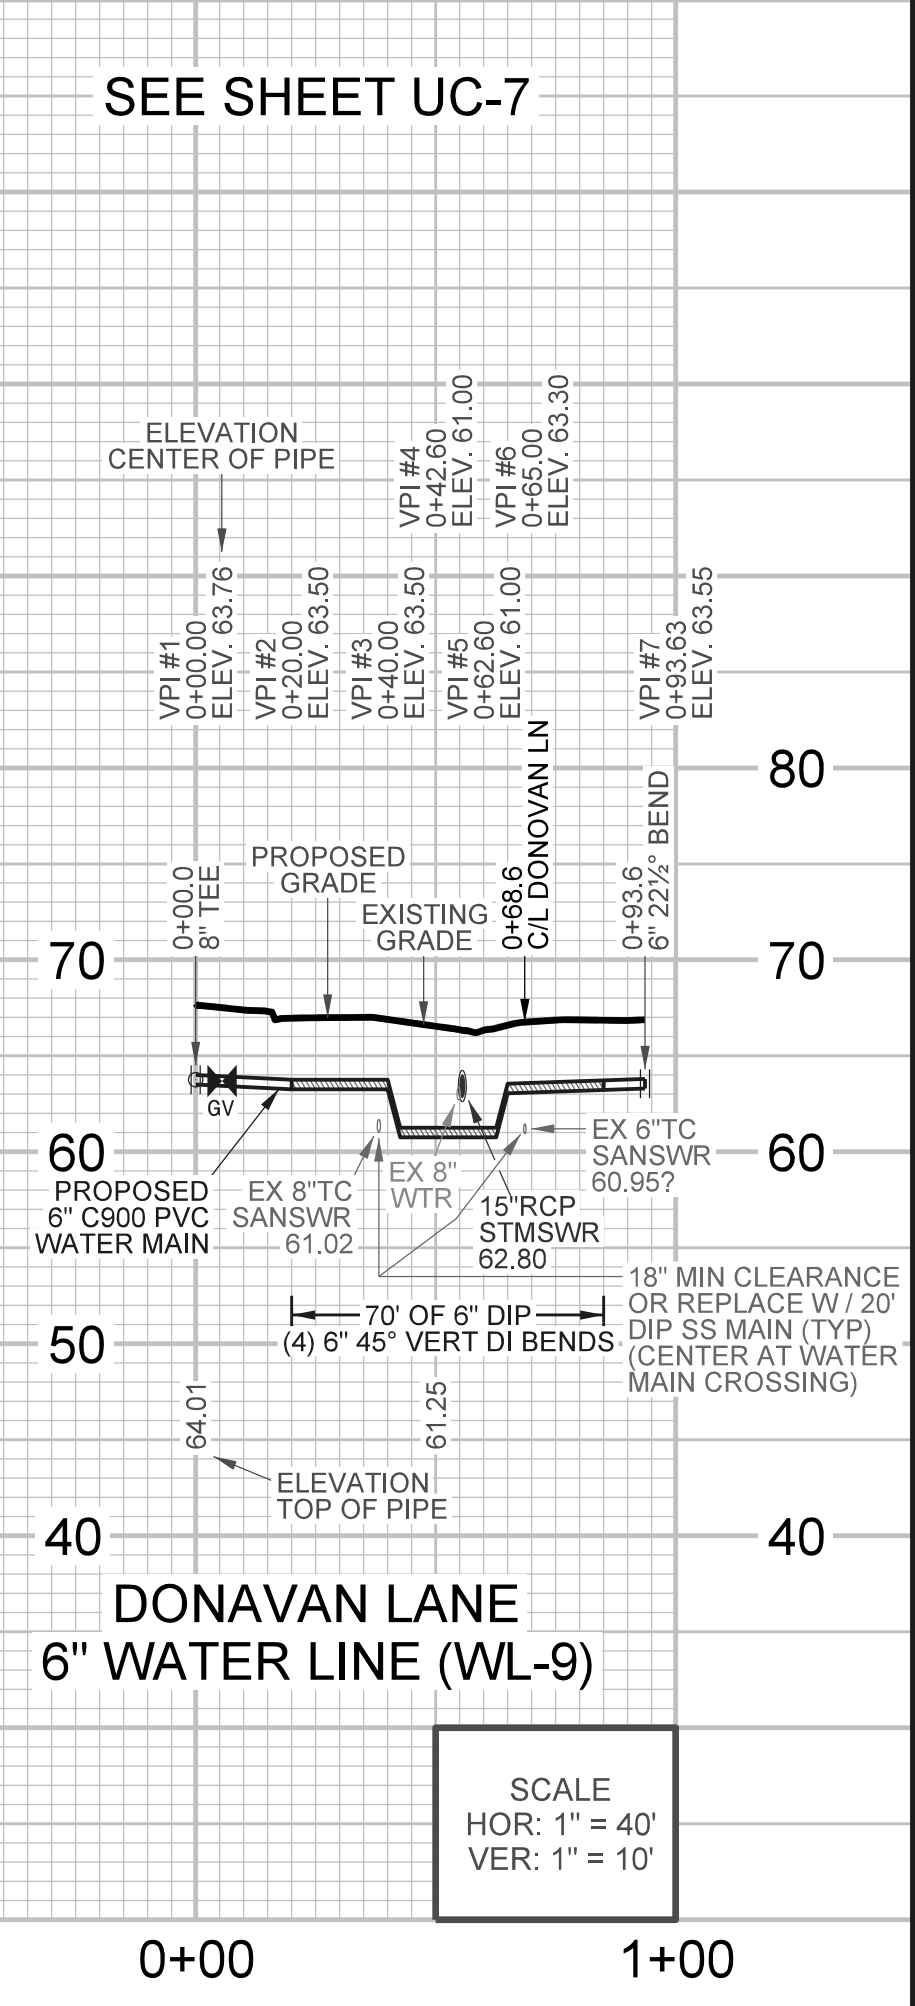
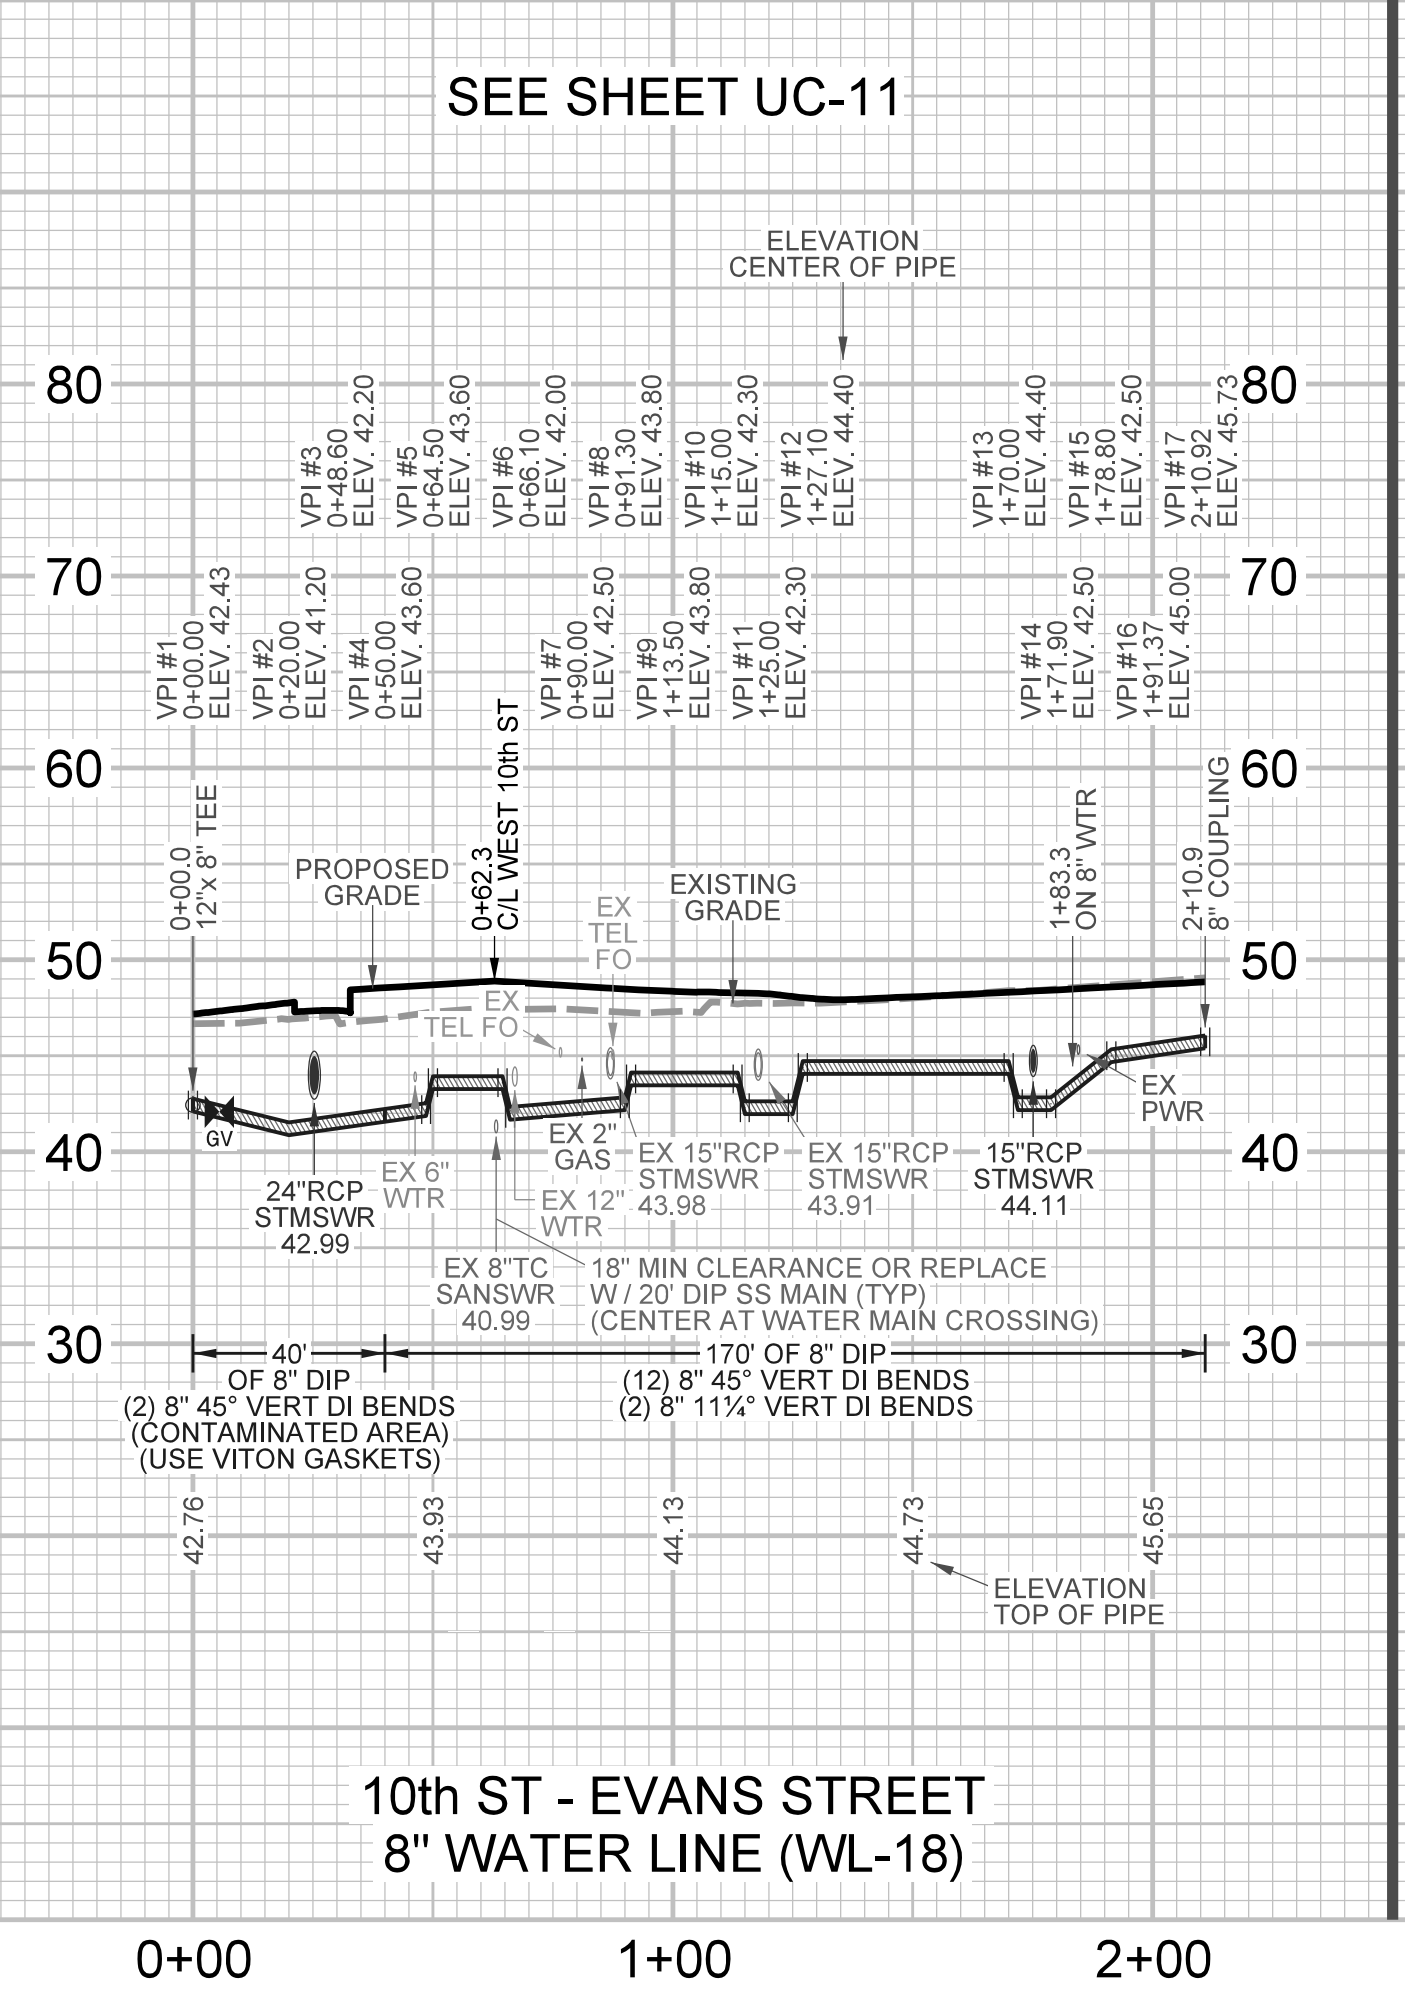
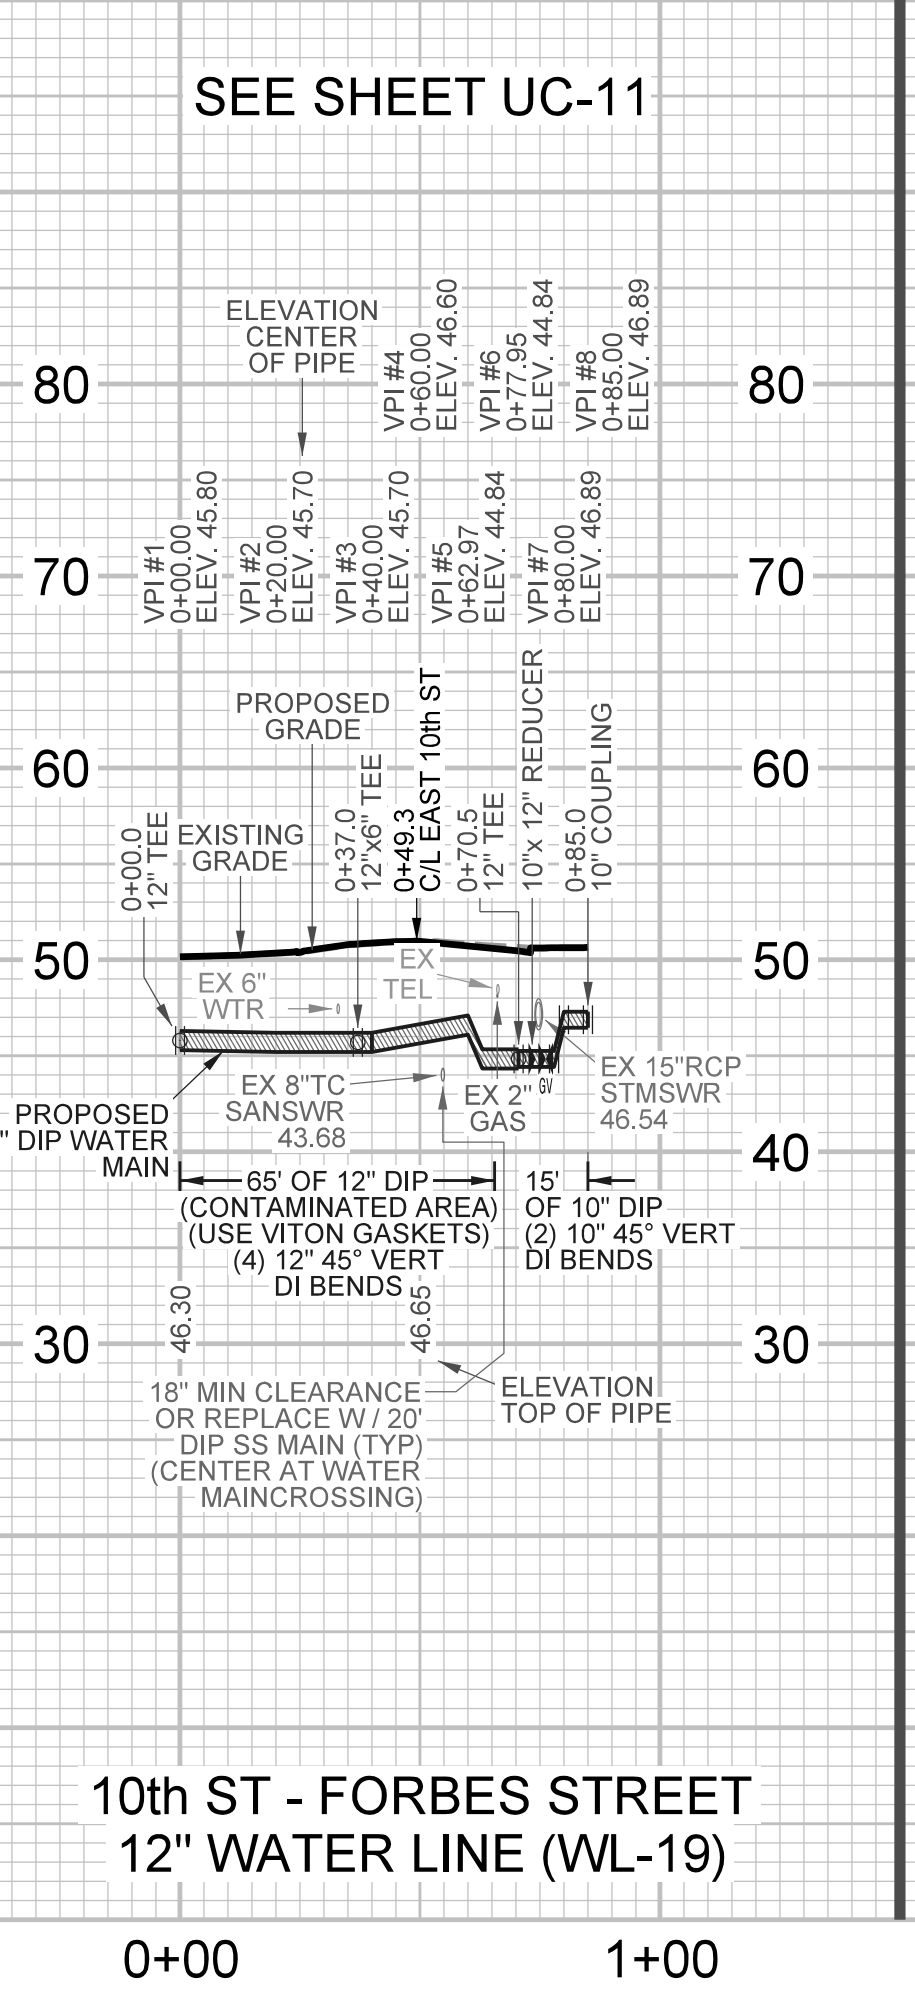
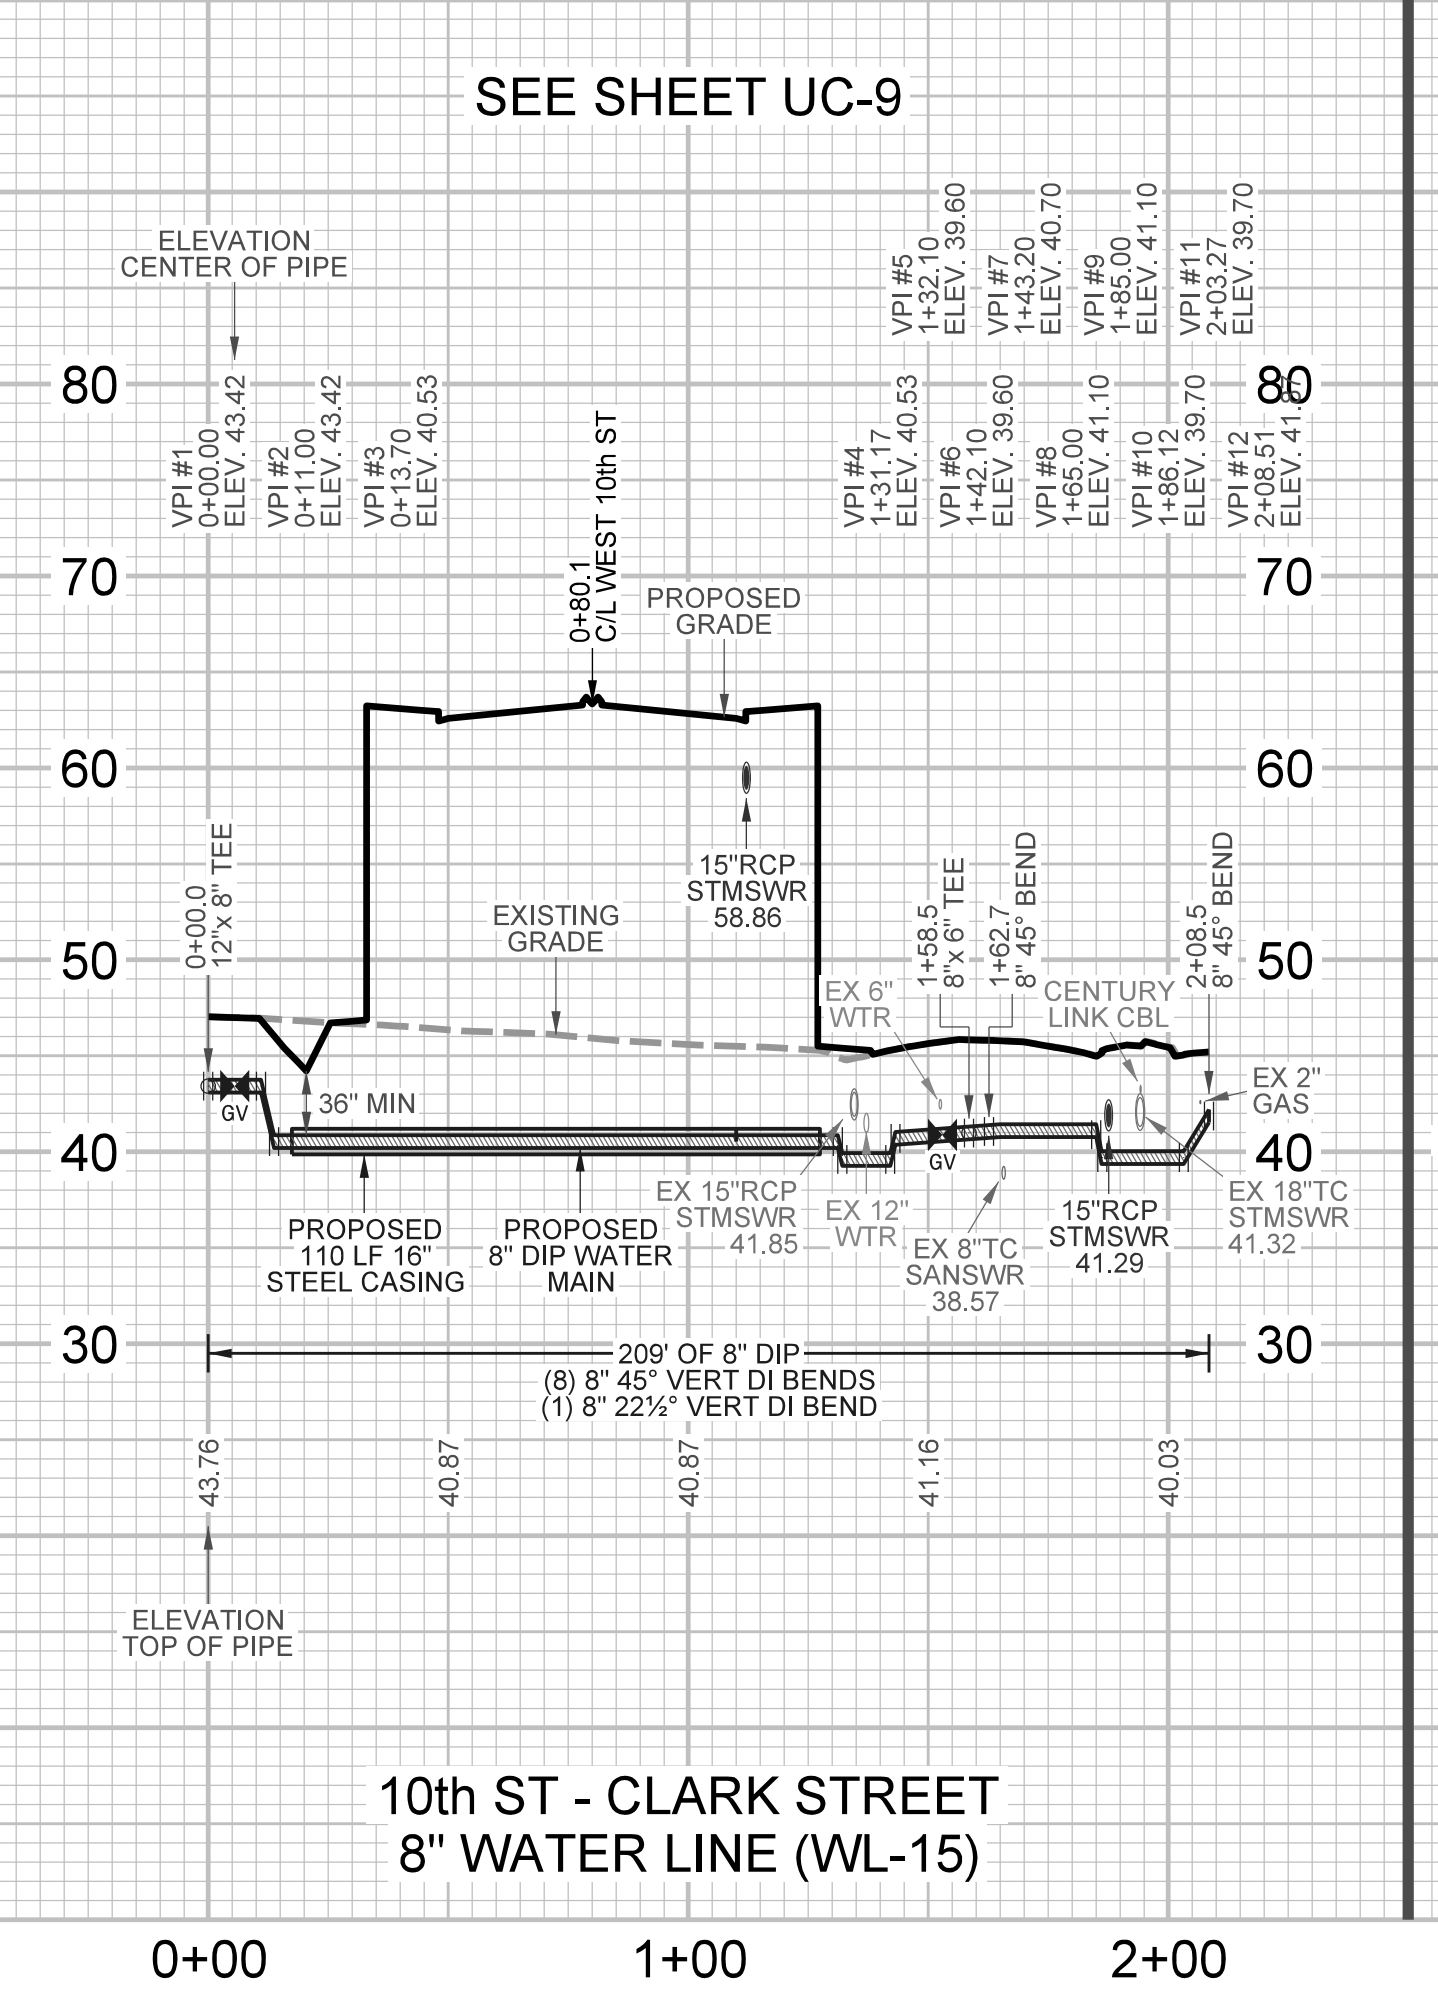
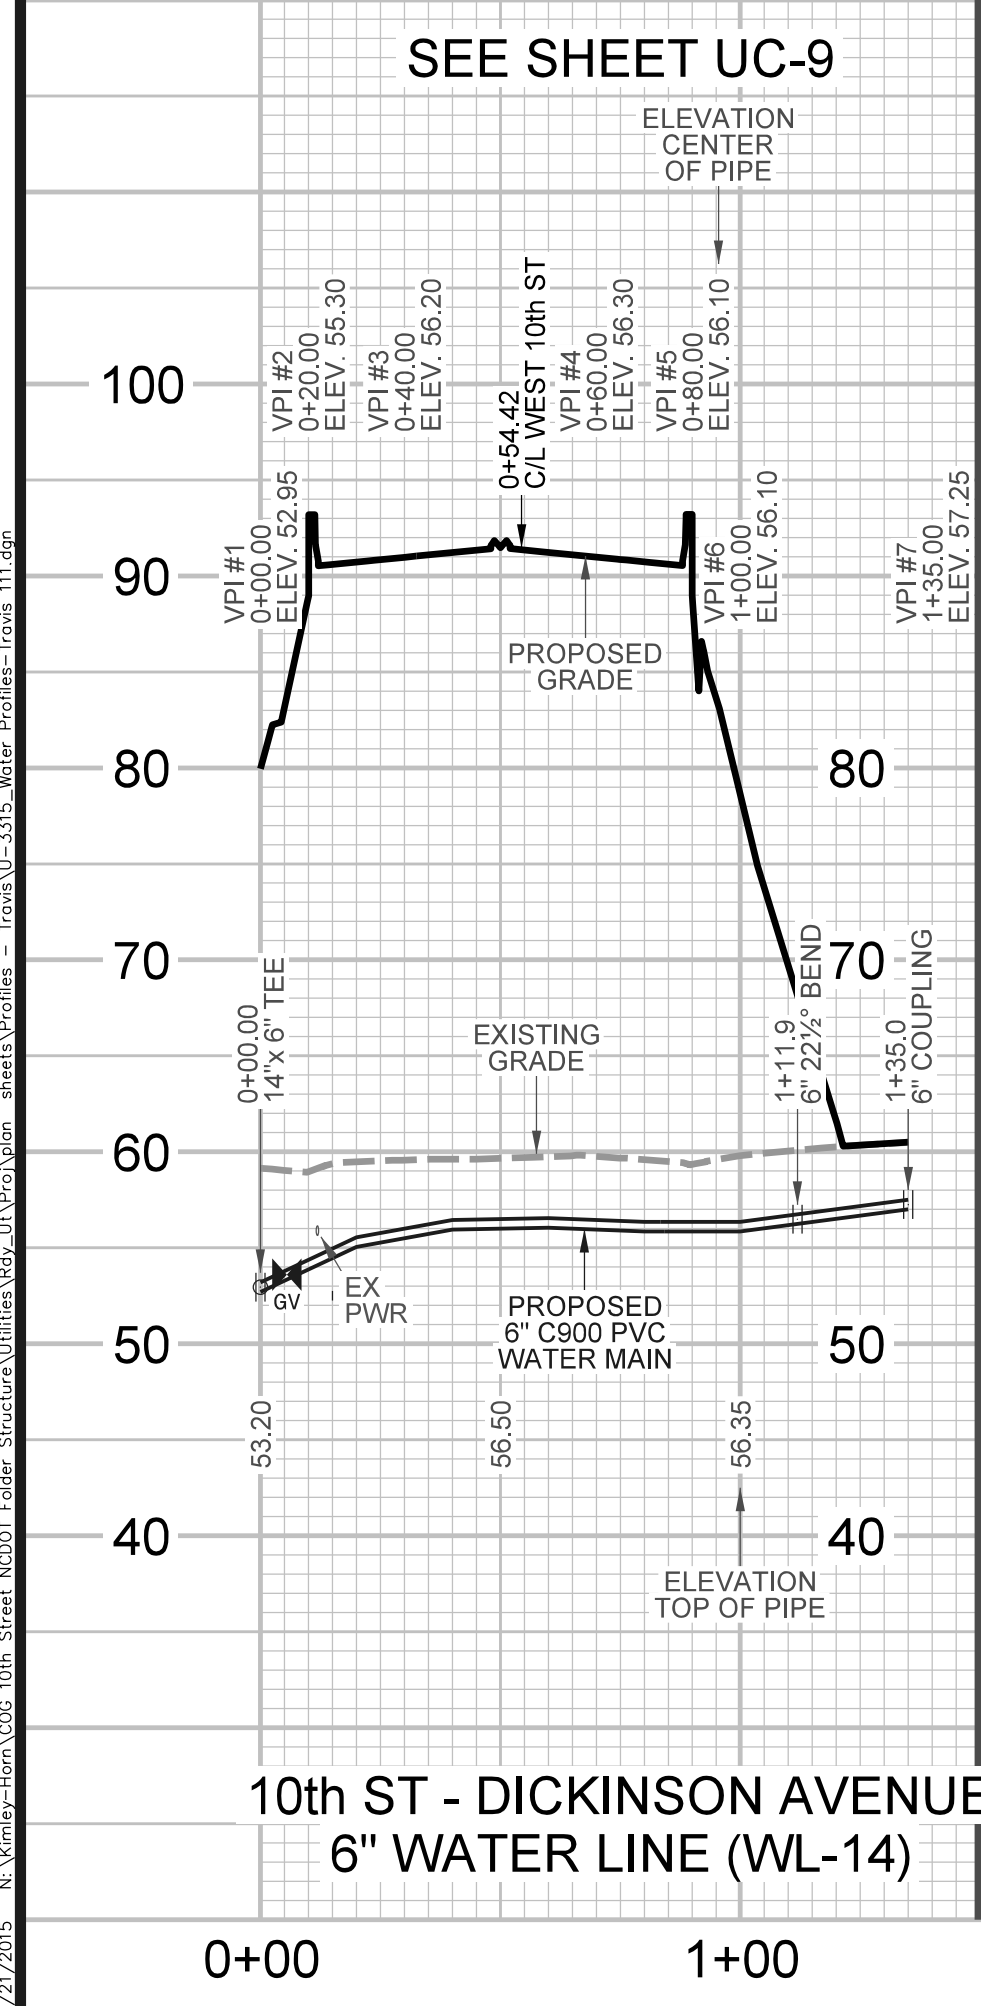
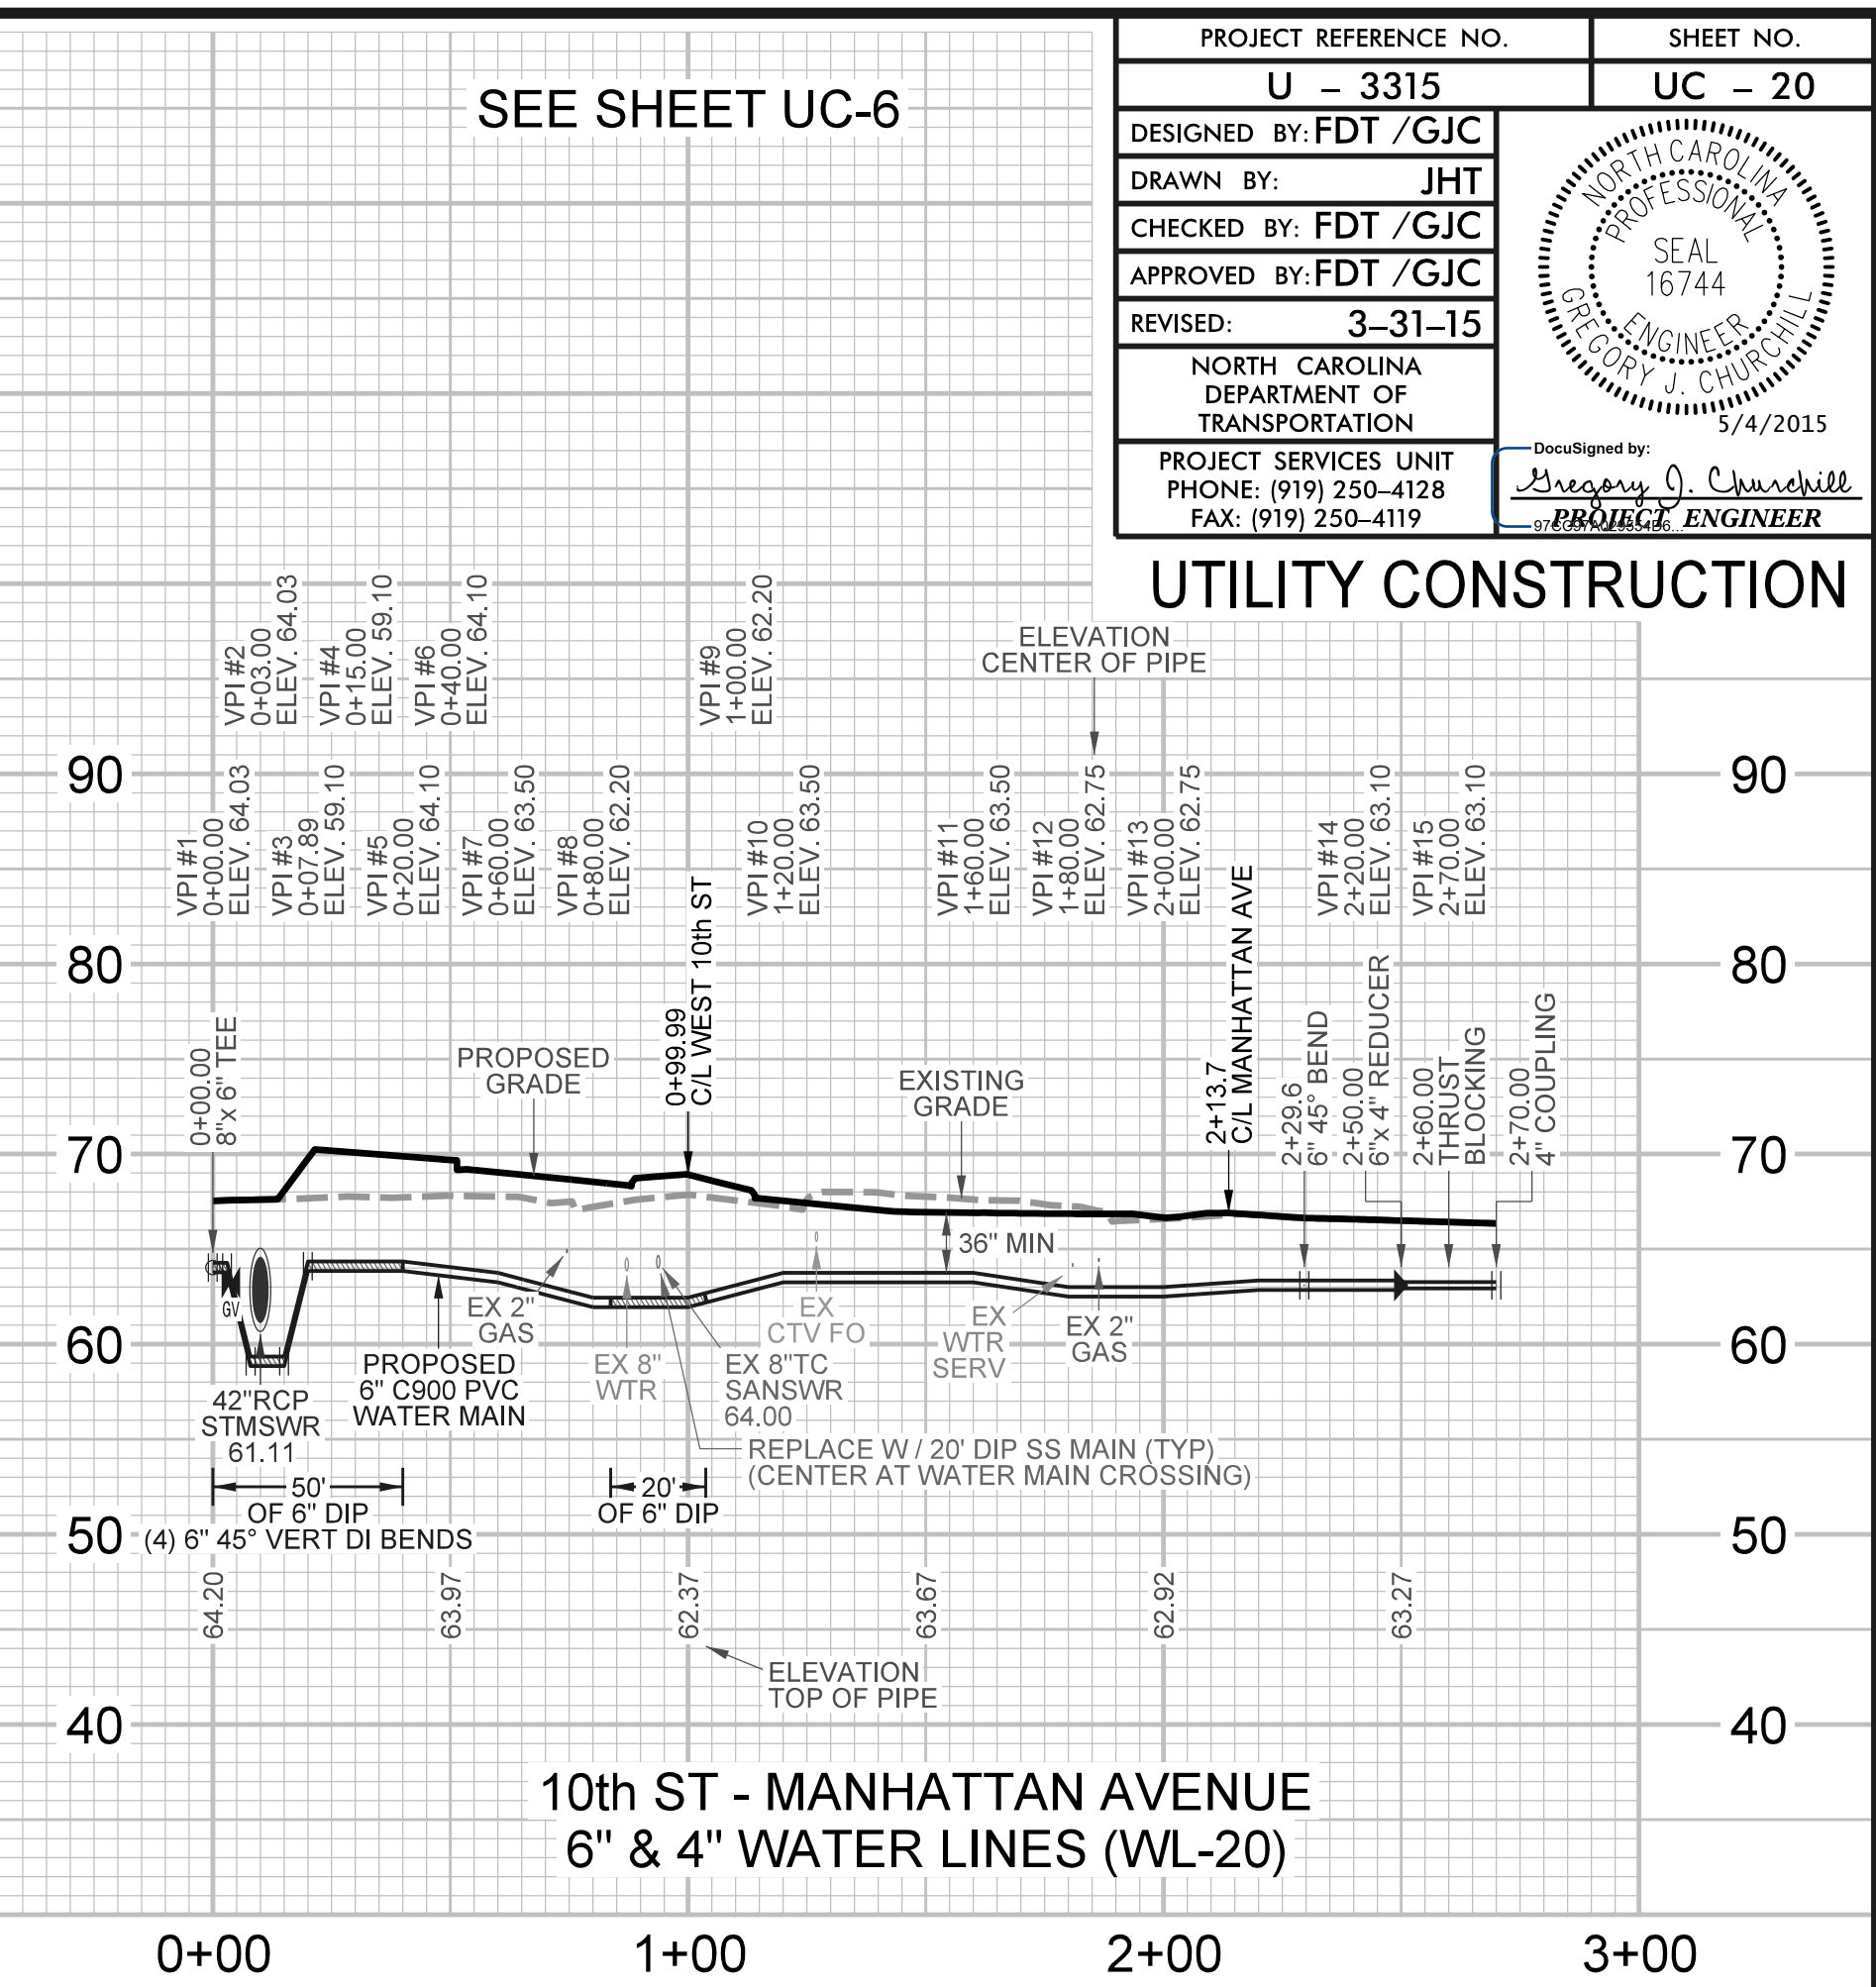
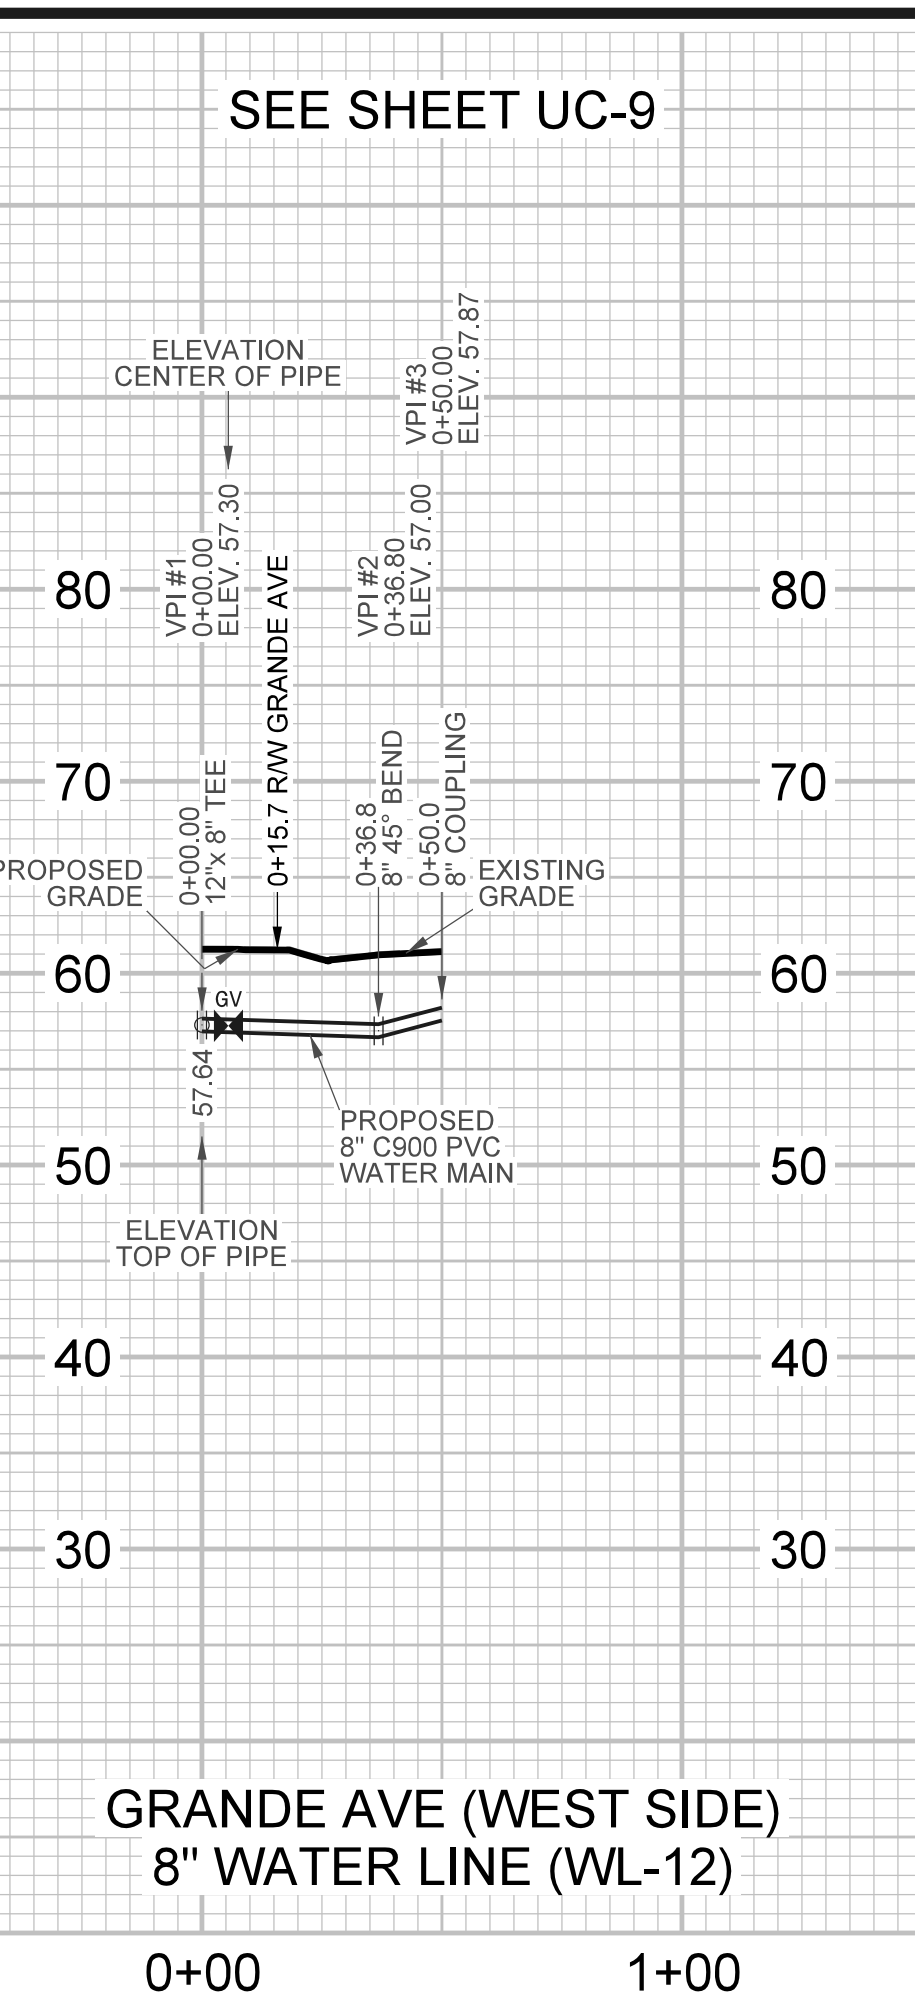
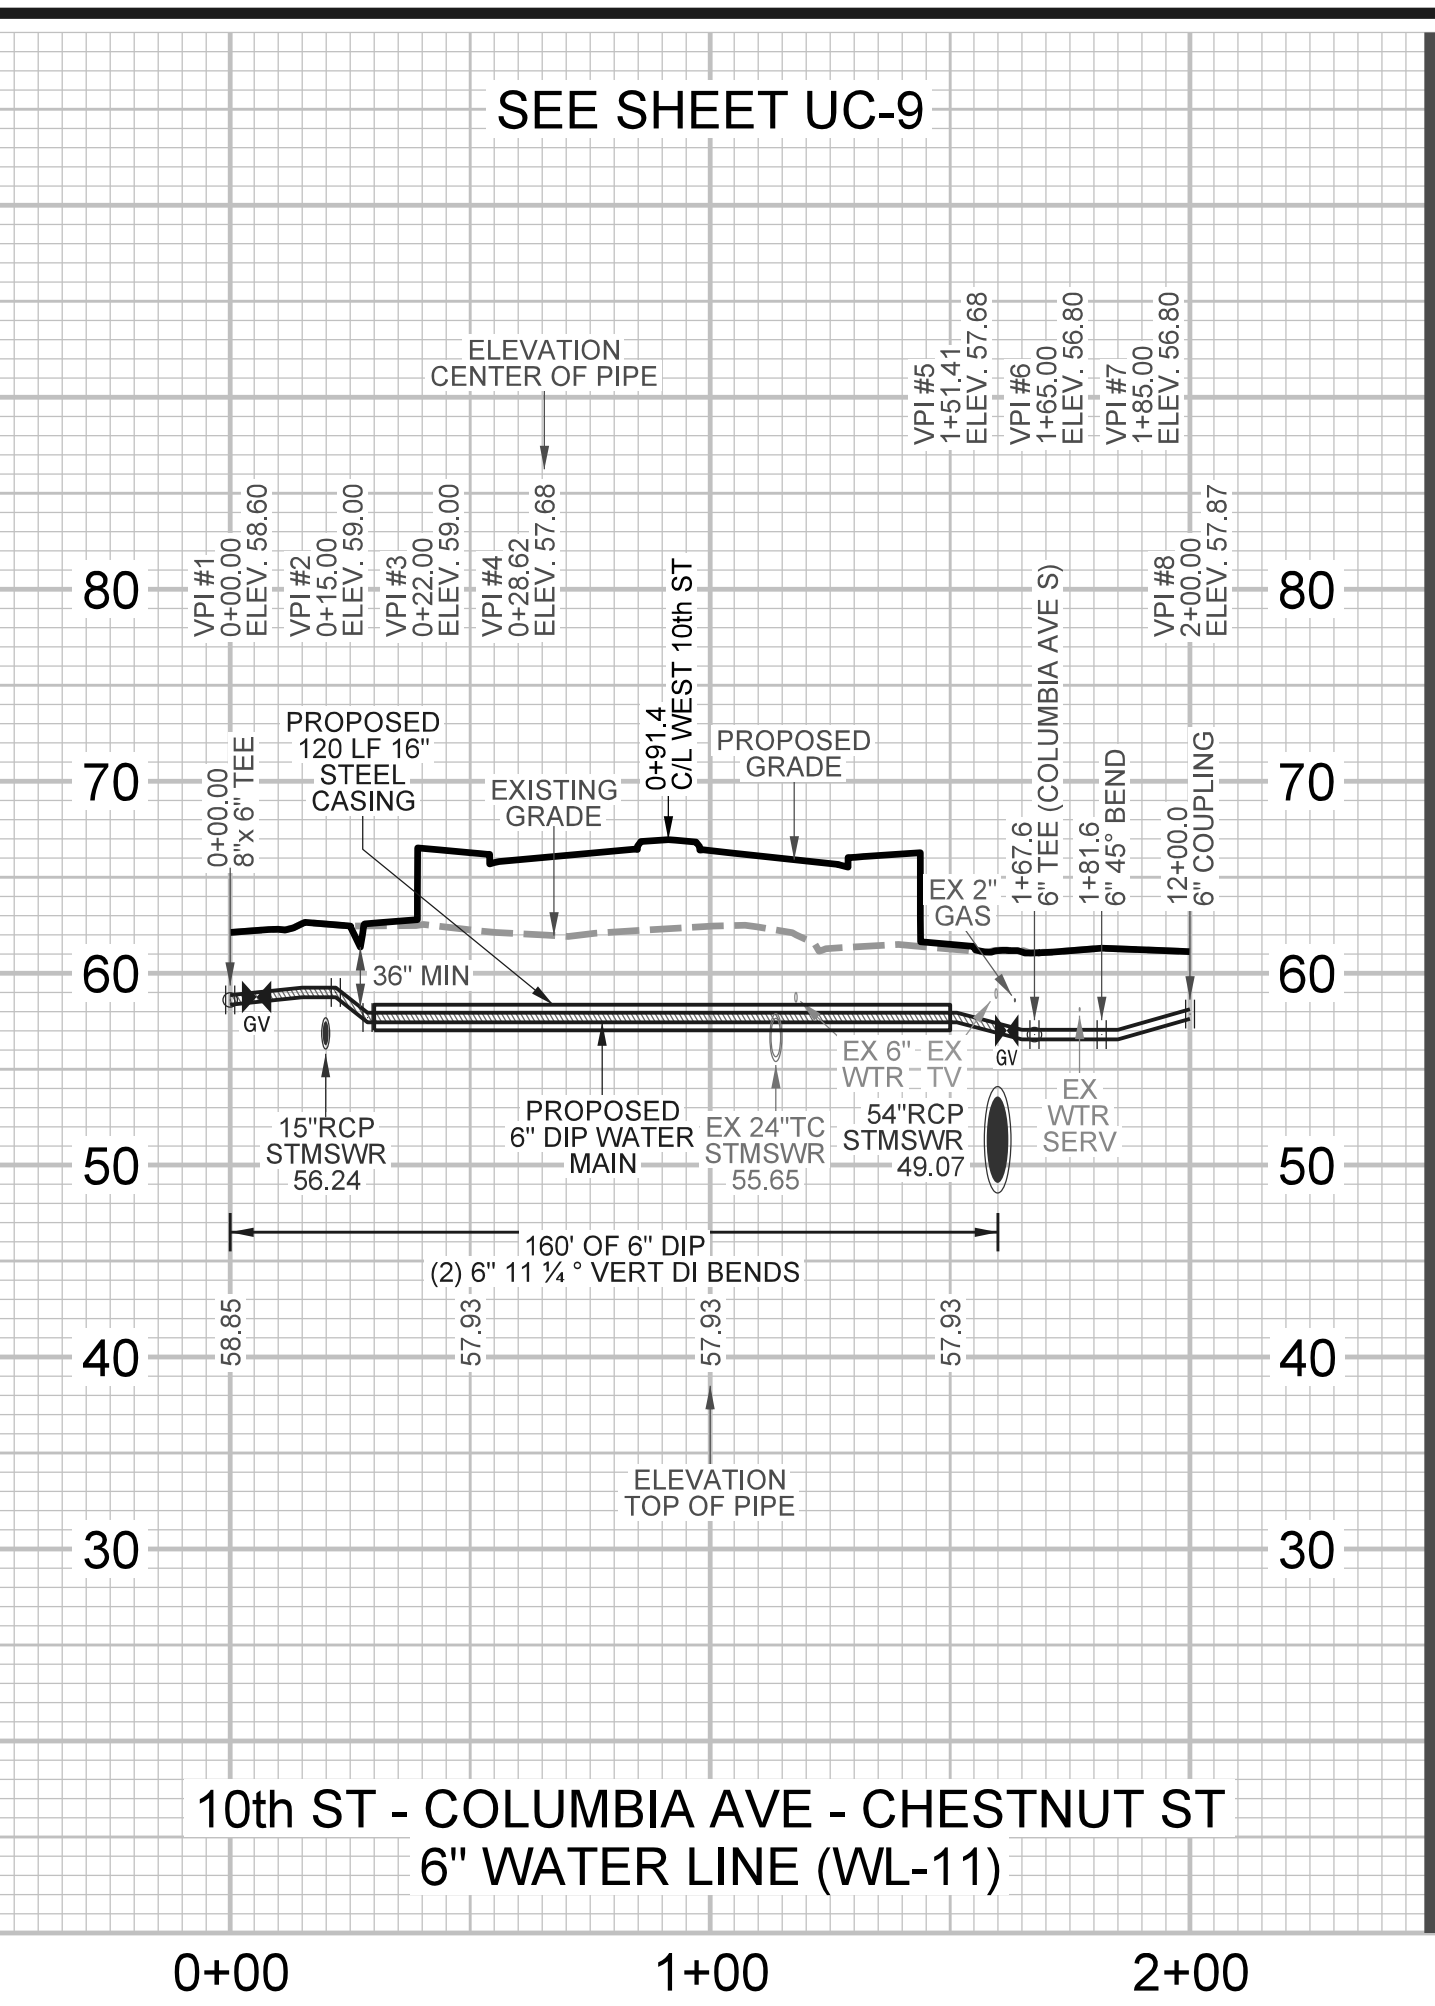


REVISIONS

PROJECT REFERENCE NO.	SHEET NO.
U - 3315	UC - 20
DESIGNED BY: FDT /GJC	
DRAWN BY: JHT	
CHECKED BY: FDT /GJC	
APPROVED BY: FDT /GJC	
REVISED: 3-31-15	Designed by: <i>Gregory J. Churchill</i> PROJECT ENGINEER
NORTH CAROLINA DEPARTMENT OF TRANSPORTATION PROJECT SERVICES UNIT PHONE: (919) 250-4128 FAX: (919) 250-4119	

**UTILITY CONSTRUCTION**

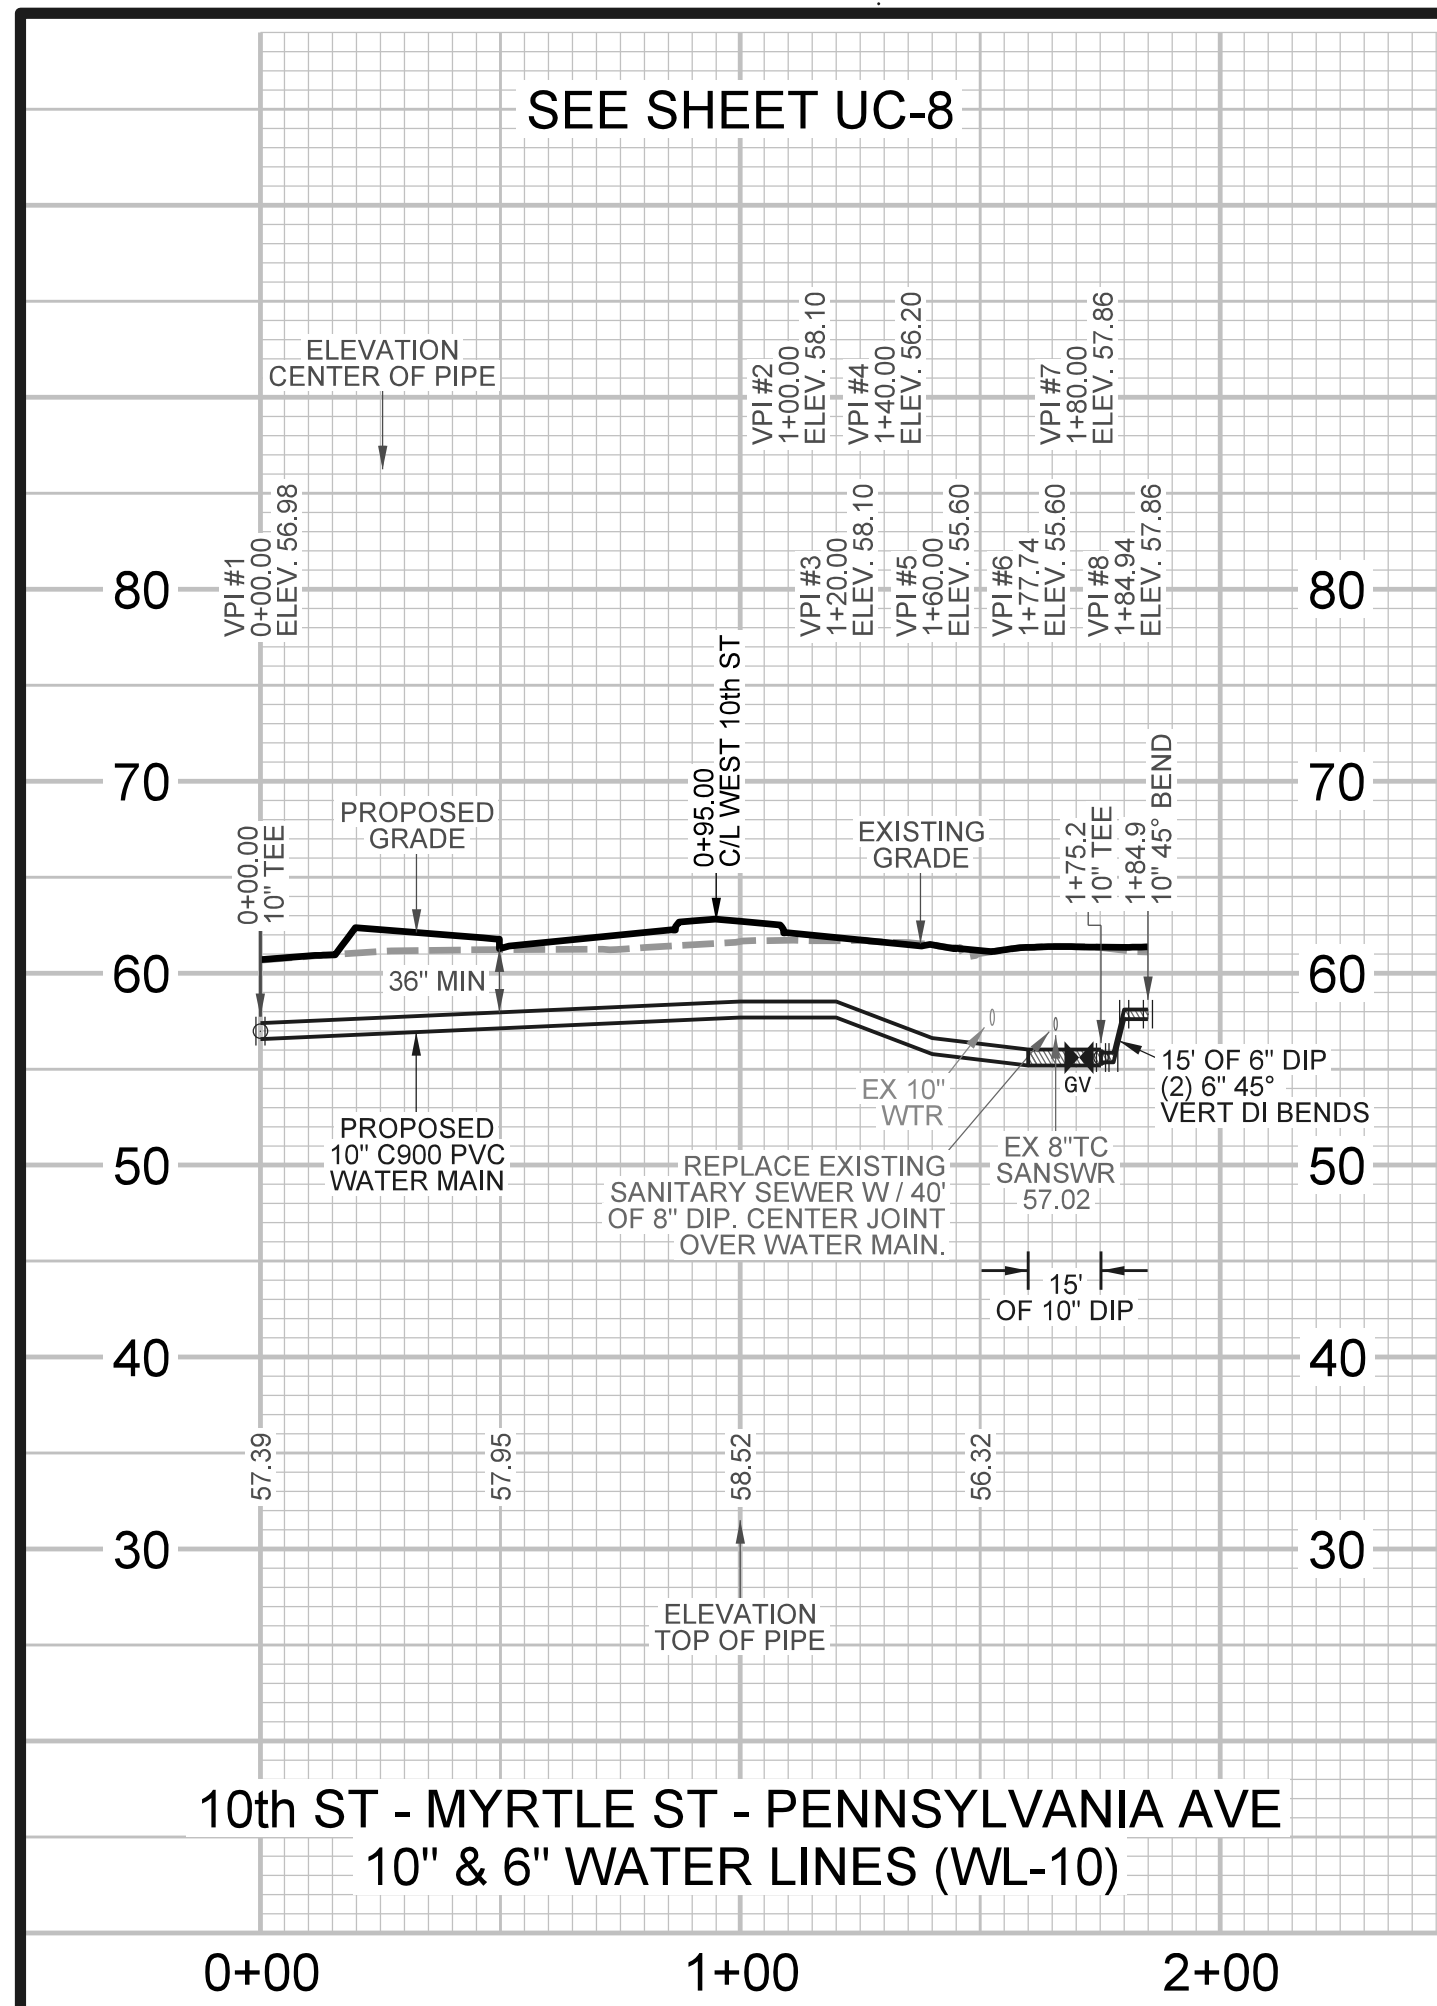

SCALE  
HOR: 1" = 40'  
VER: 1" = 10'

4/21/2015 N:\Vimsey-1000\000\_10th Street NCDOT Foster Structure\Utilities\09\_10th Street UC-20 UC-21 UC-22 UC-1000