
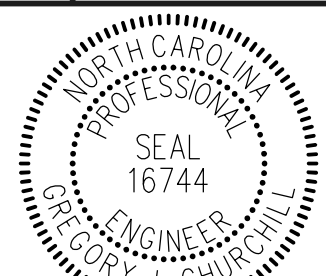
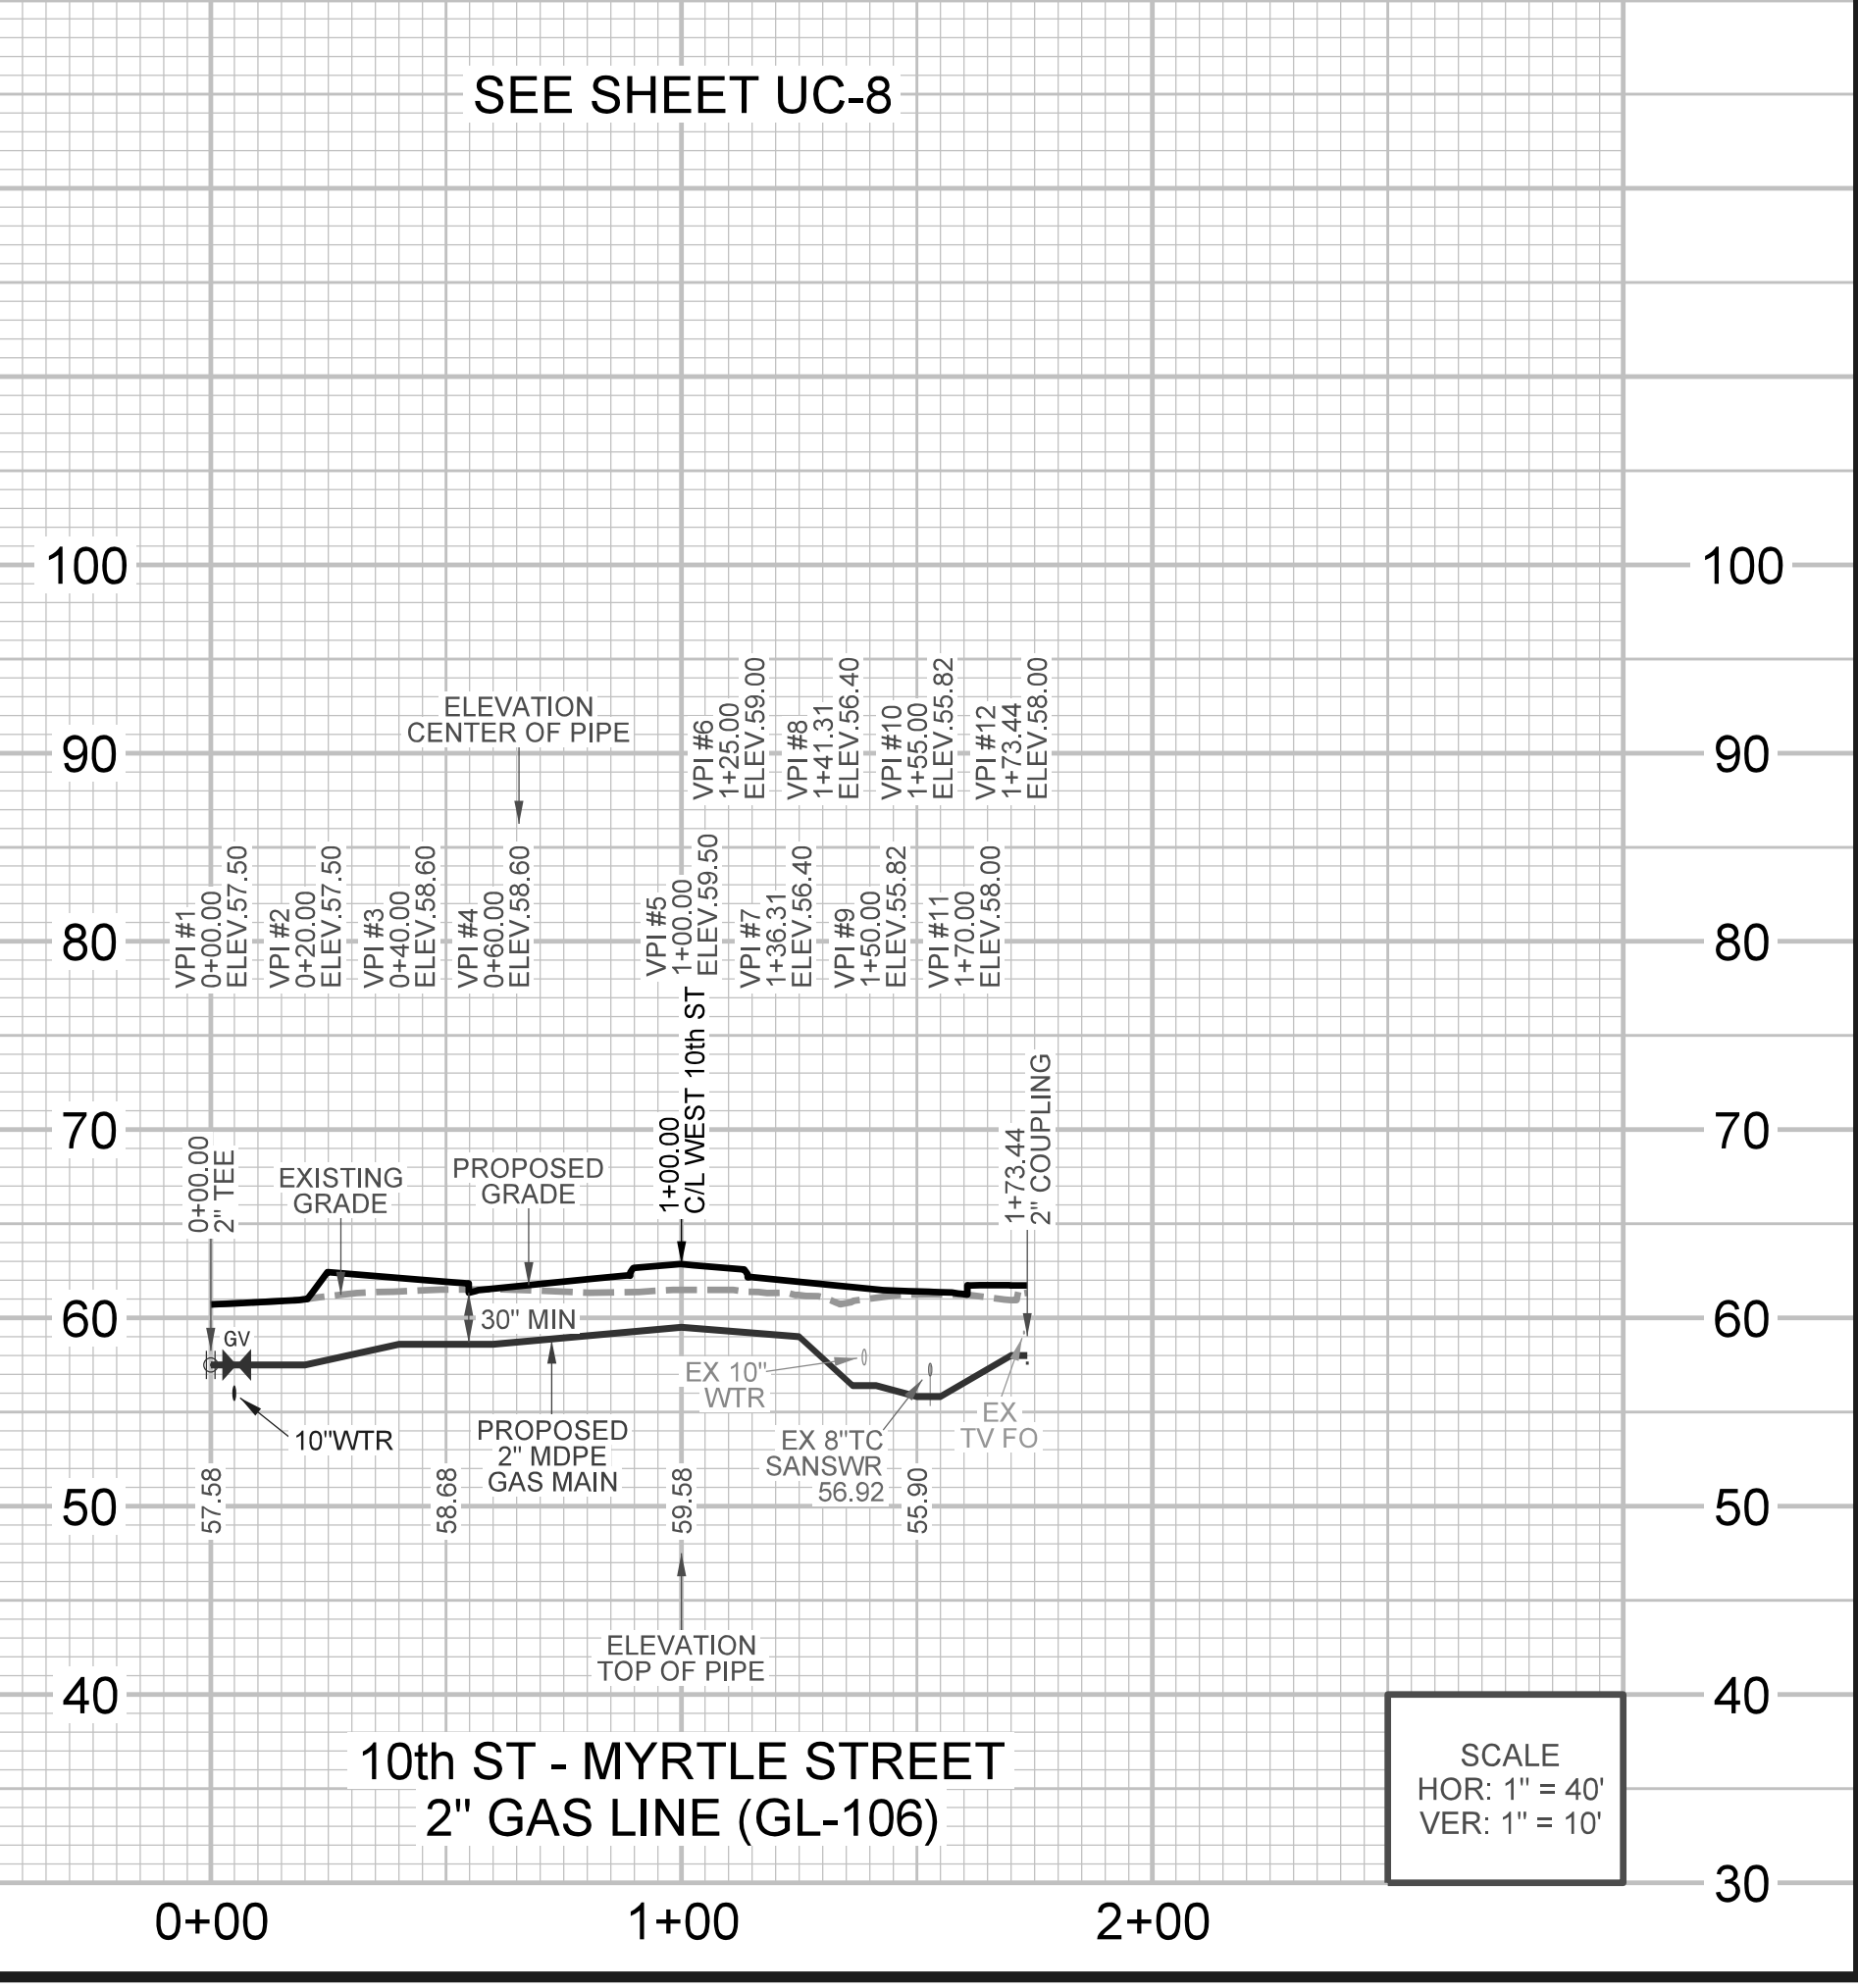
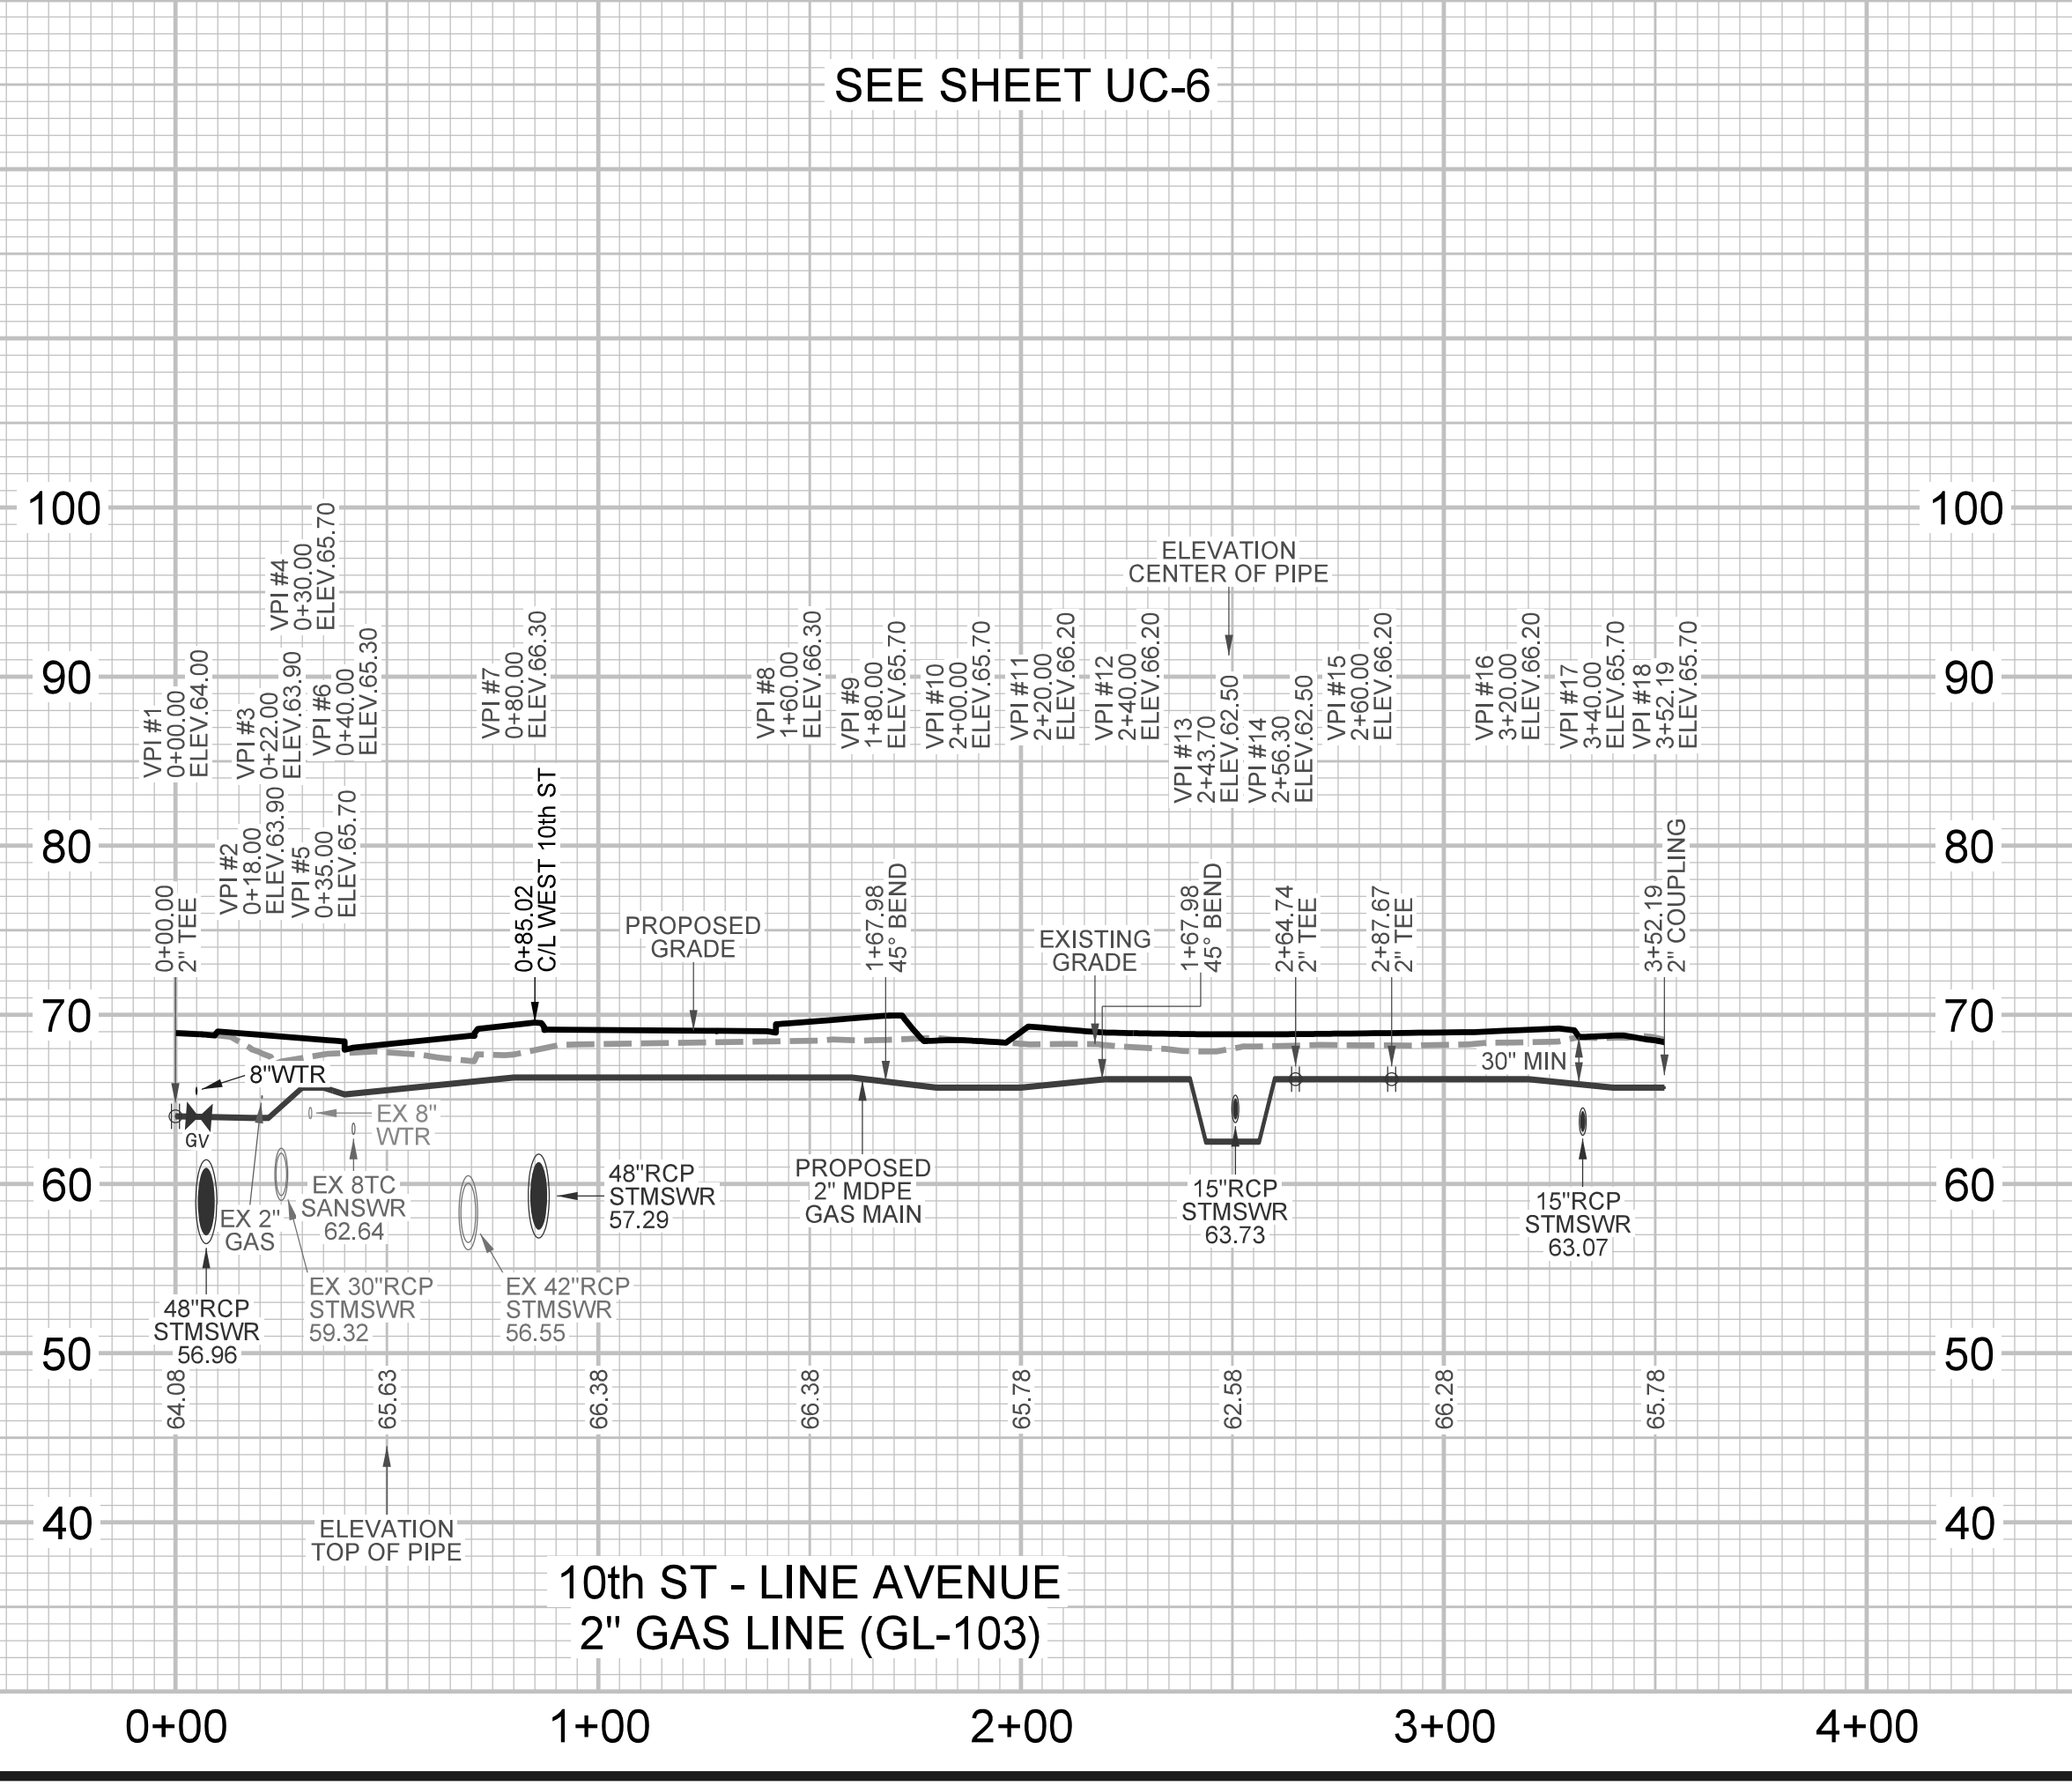
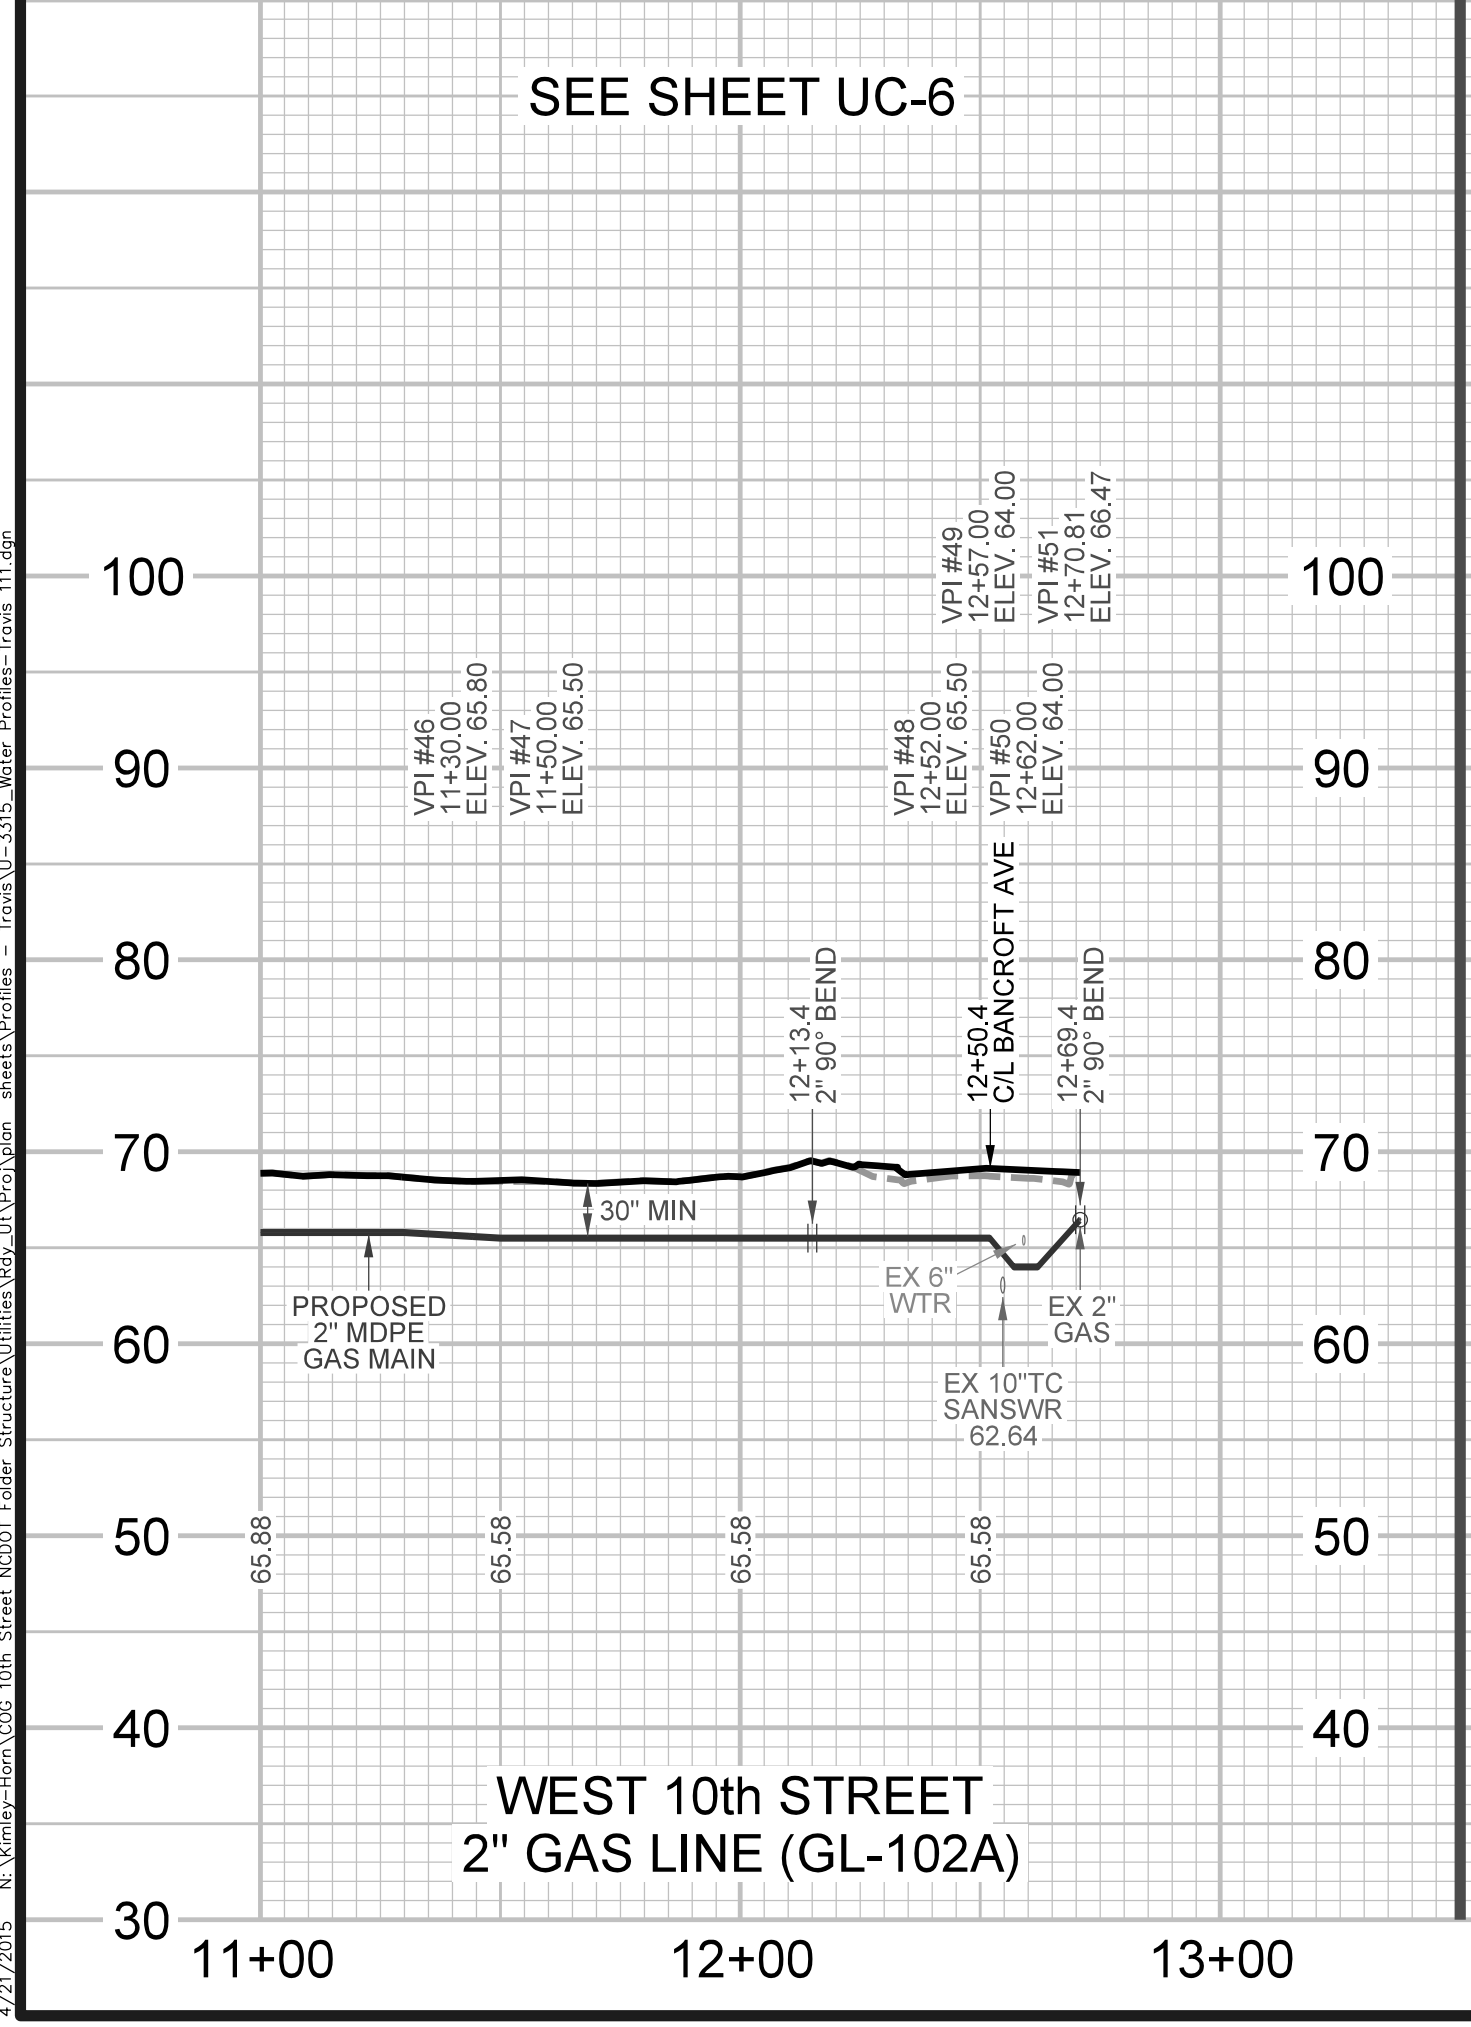


PROJECT REFERENCE NO.	SHEET NO.
U - 3315	UC - 22
DESIGNED BY: FDT /GJC	
DRAWN BY: JHT	
CHECKED BY: FDT /GJC	
APPROVED BY: FDT /GJC	
REVISED: 3-31-15	DocuSigned by: <i>Gregory O. Churchill</i> PROJECT ENGINEER
NORTH CAROLINA DEPARTMENT OF TRANSPORTATION PROJECT SERVICES UNIT PHONE: (919) 250-4128 FAX: (919) 250-4119	

REVISIONS

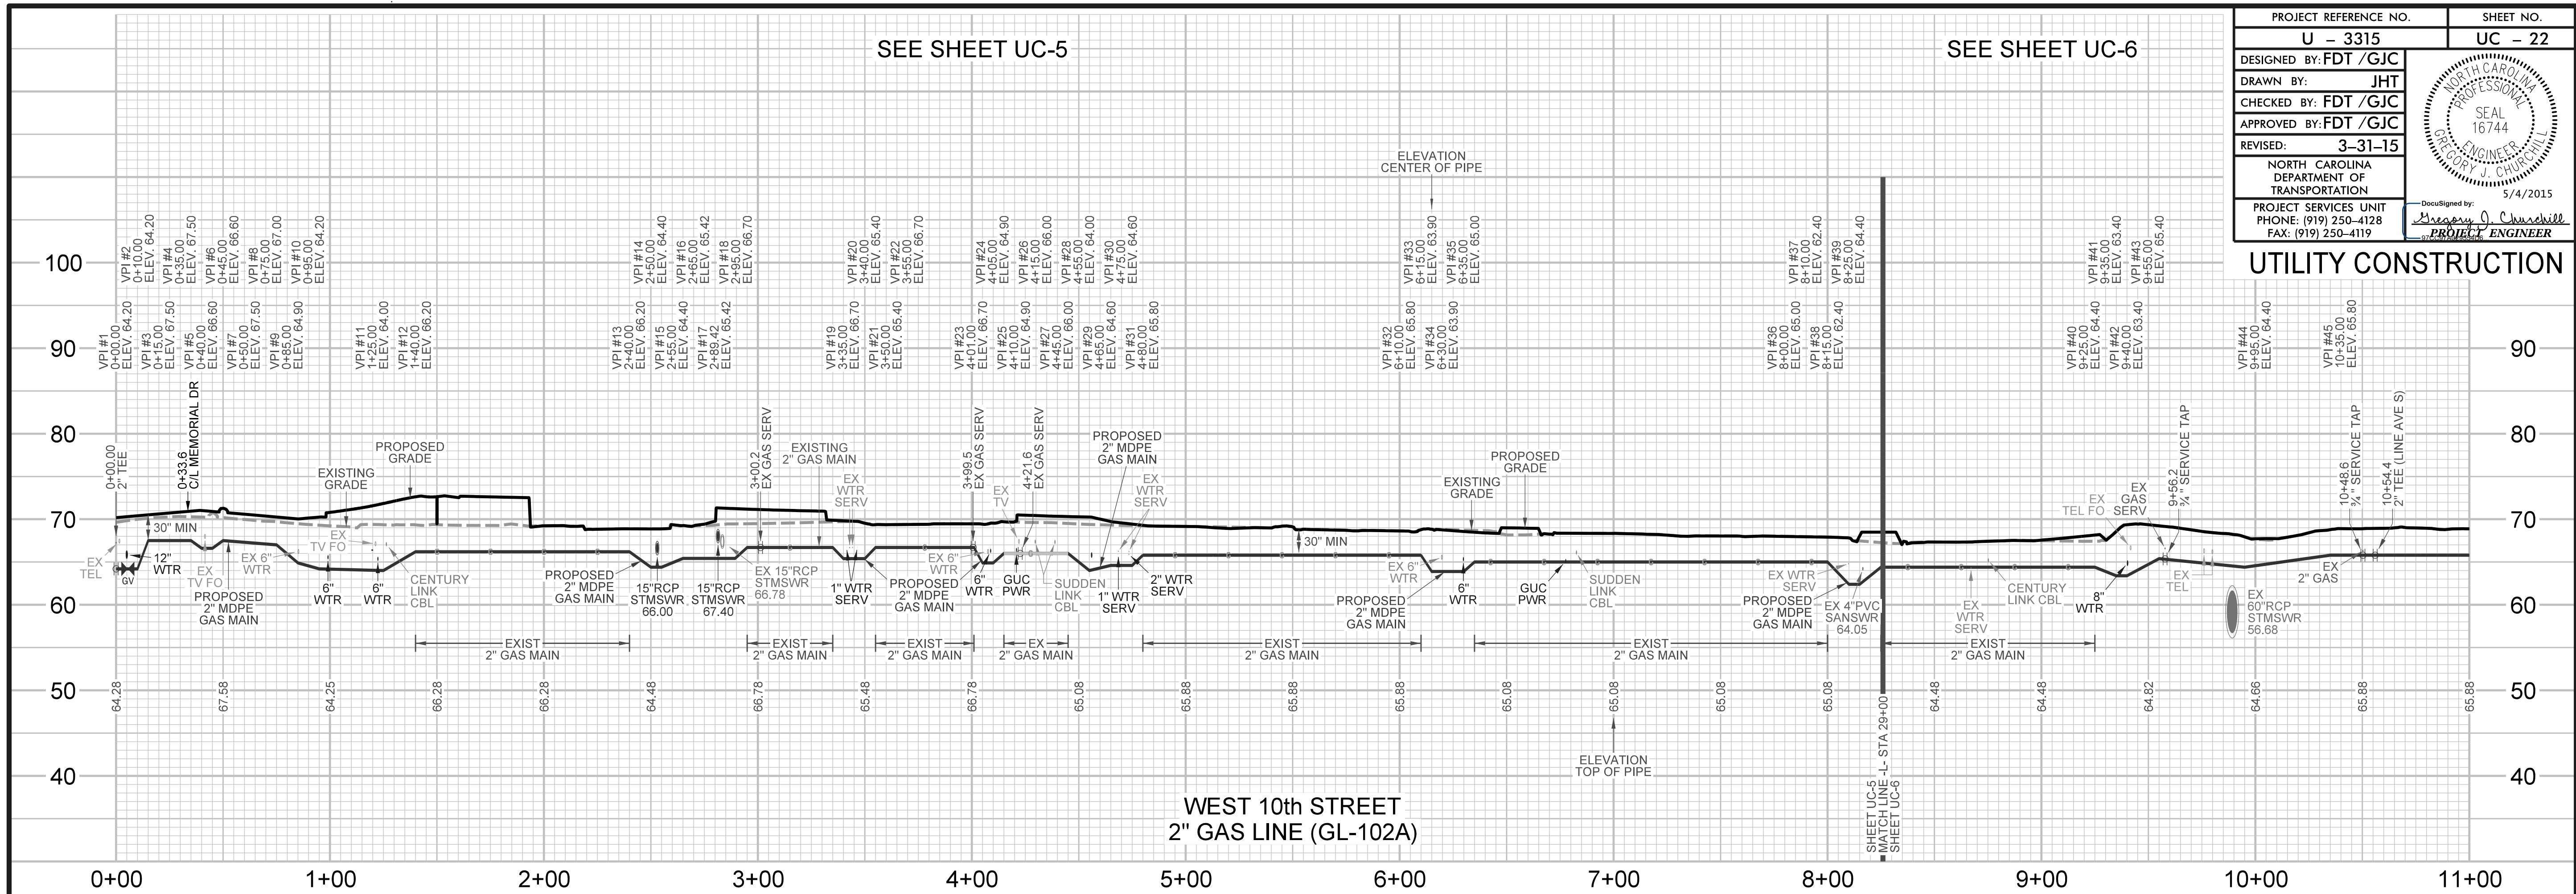

SCALE
 HOR: 1" = 40'
 VER: 1" = 10'

4/21/2015 N:\mymey-hon\CDG_10th_Street_NCDOT_Feder_Structure\Utilities\209_ut\Proj\plan_sheets\Profiles - Towns\U-3315-Water_Profile-Front_111.dwg