



REVISIONS


SEE SHEET UC-8

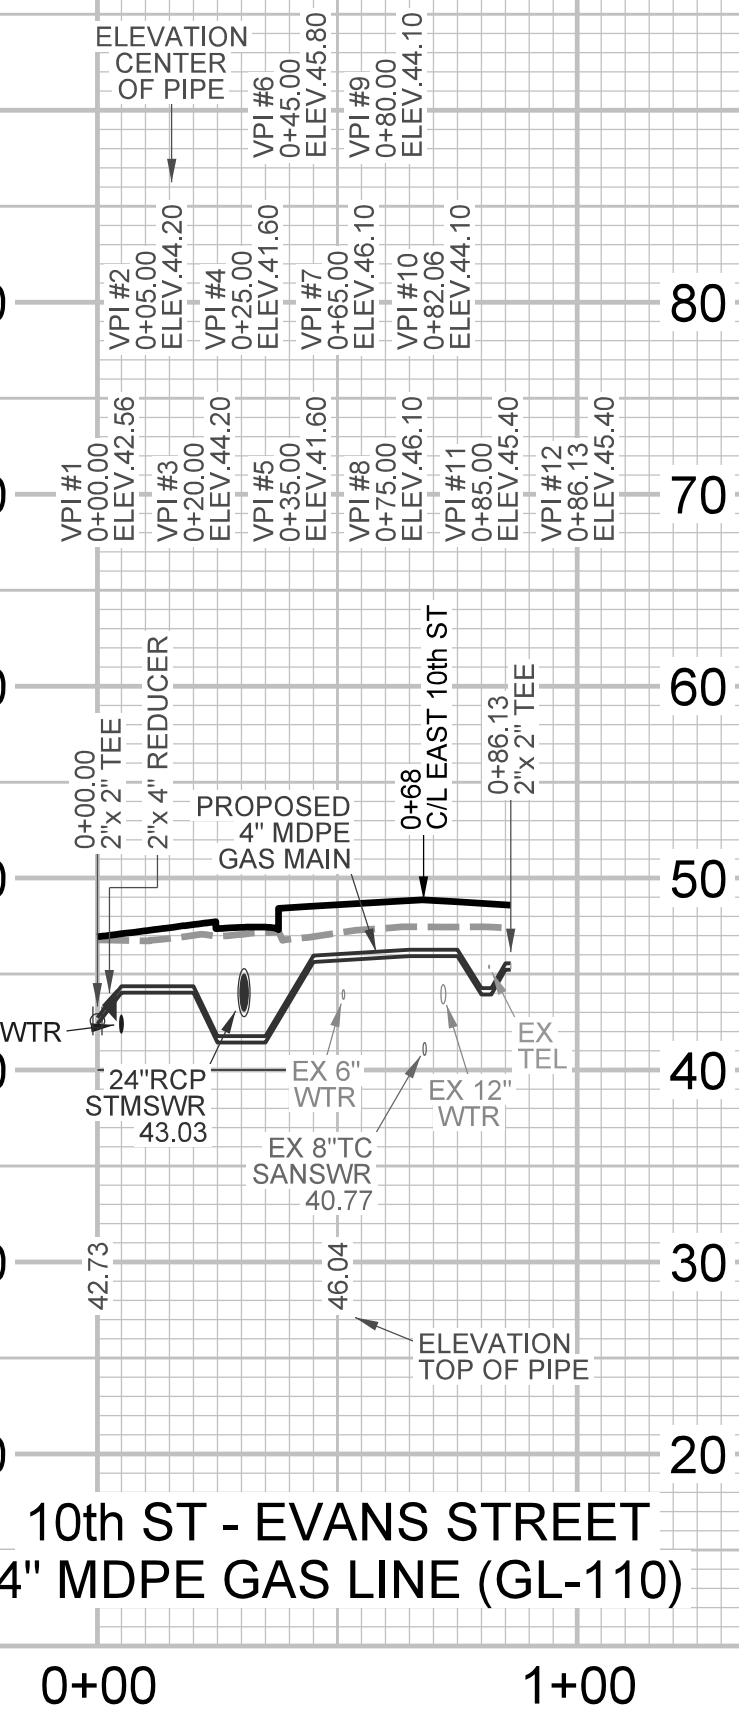


SEE SHEET UC-8

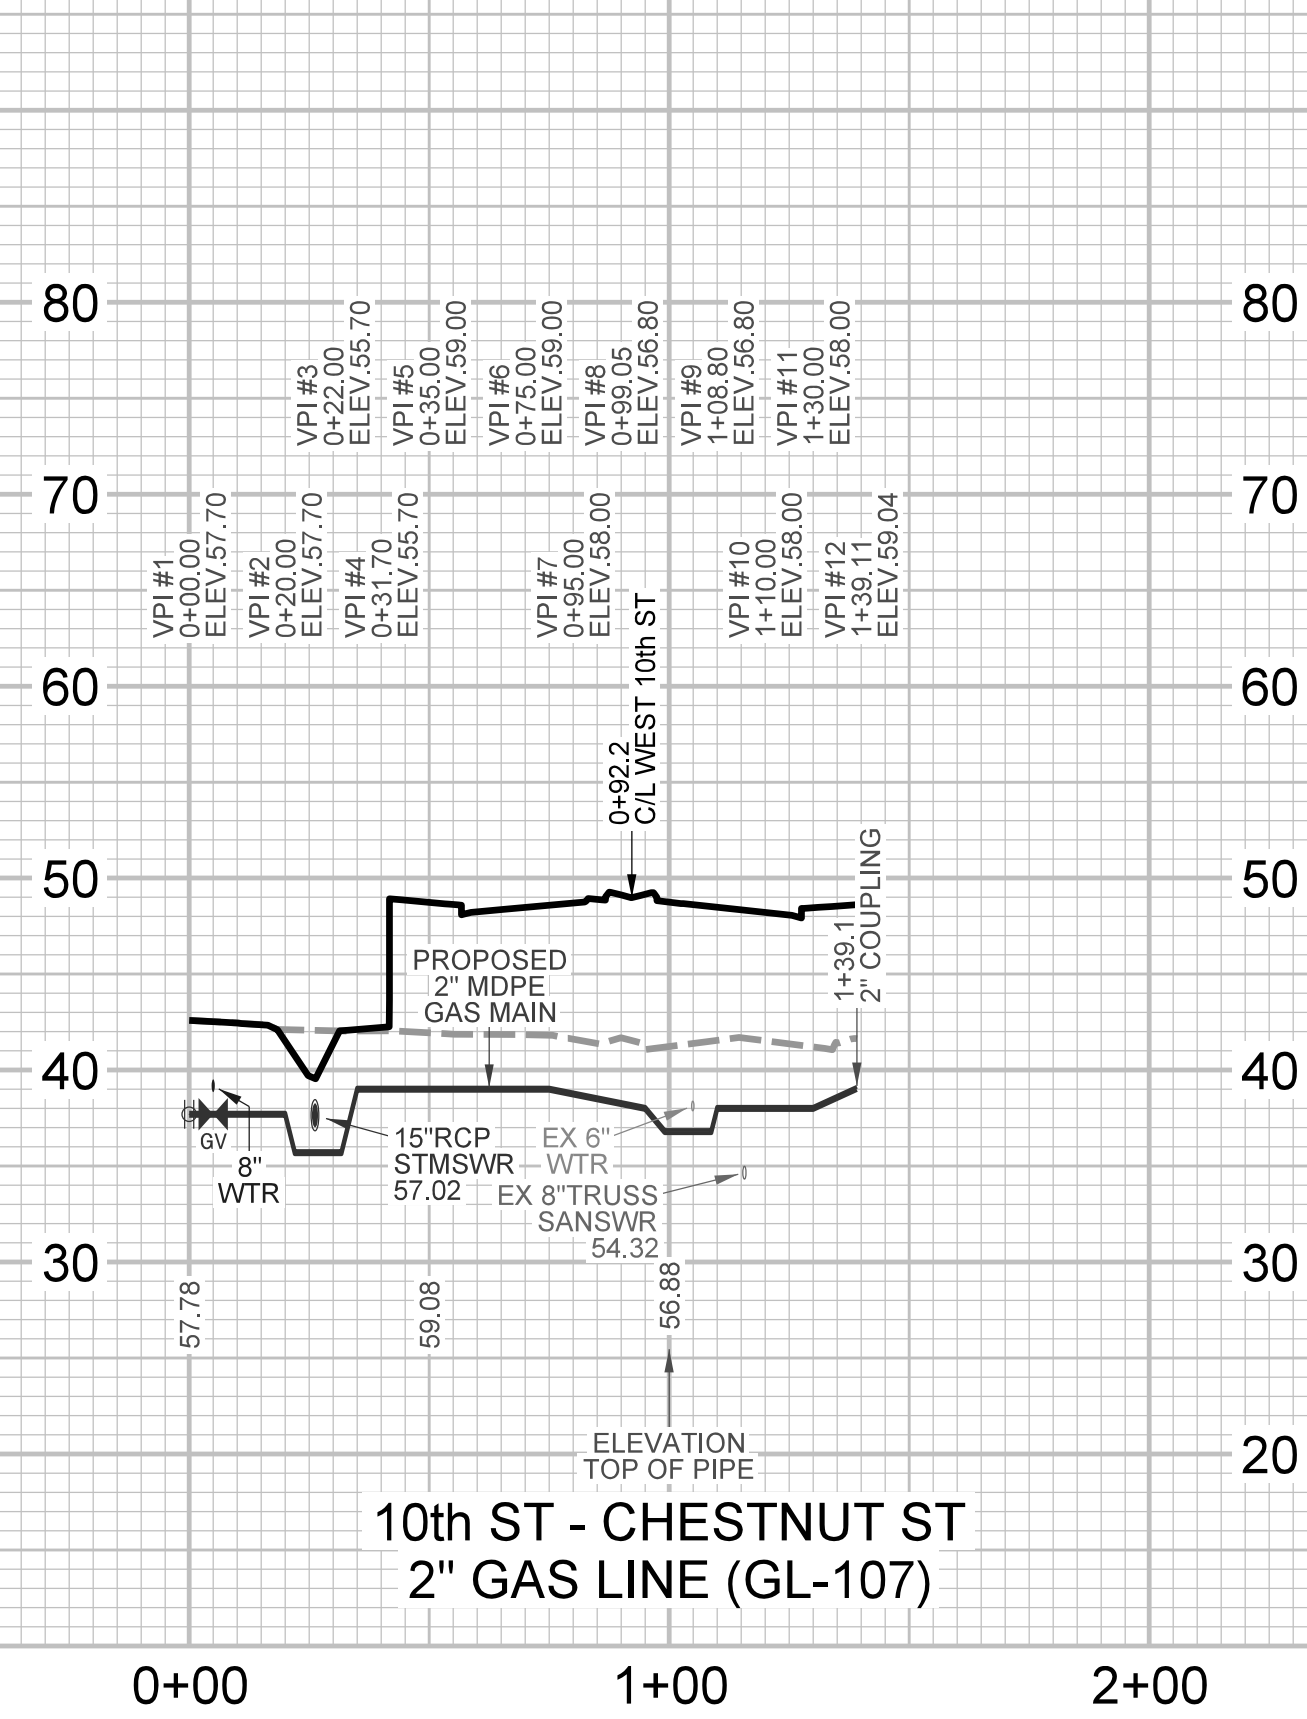

SEE SHEET UC-12

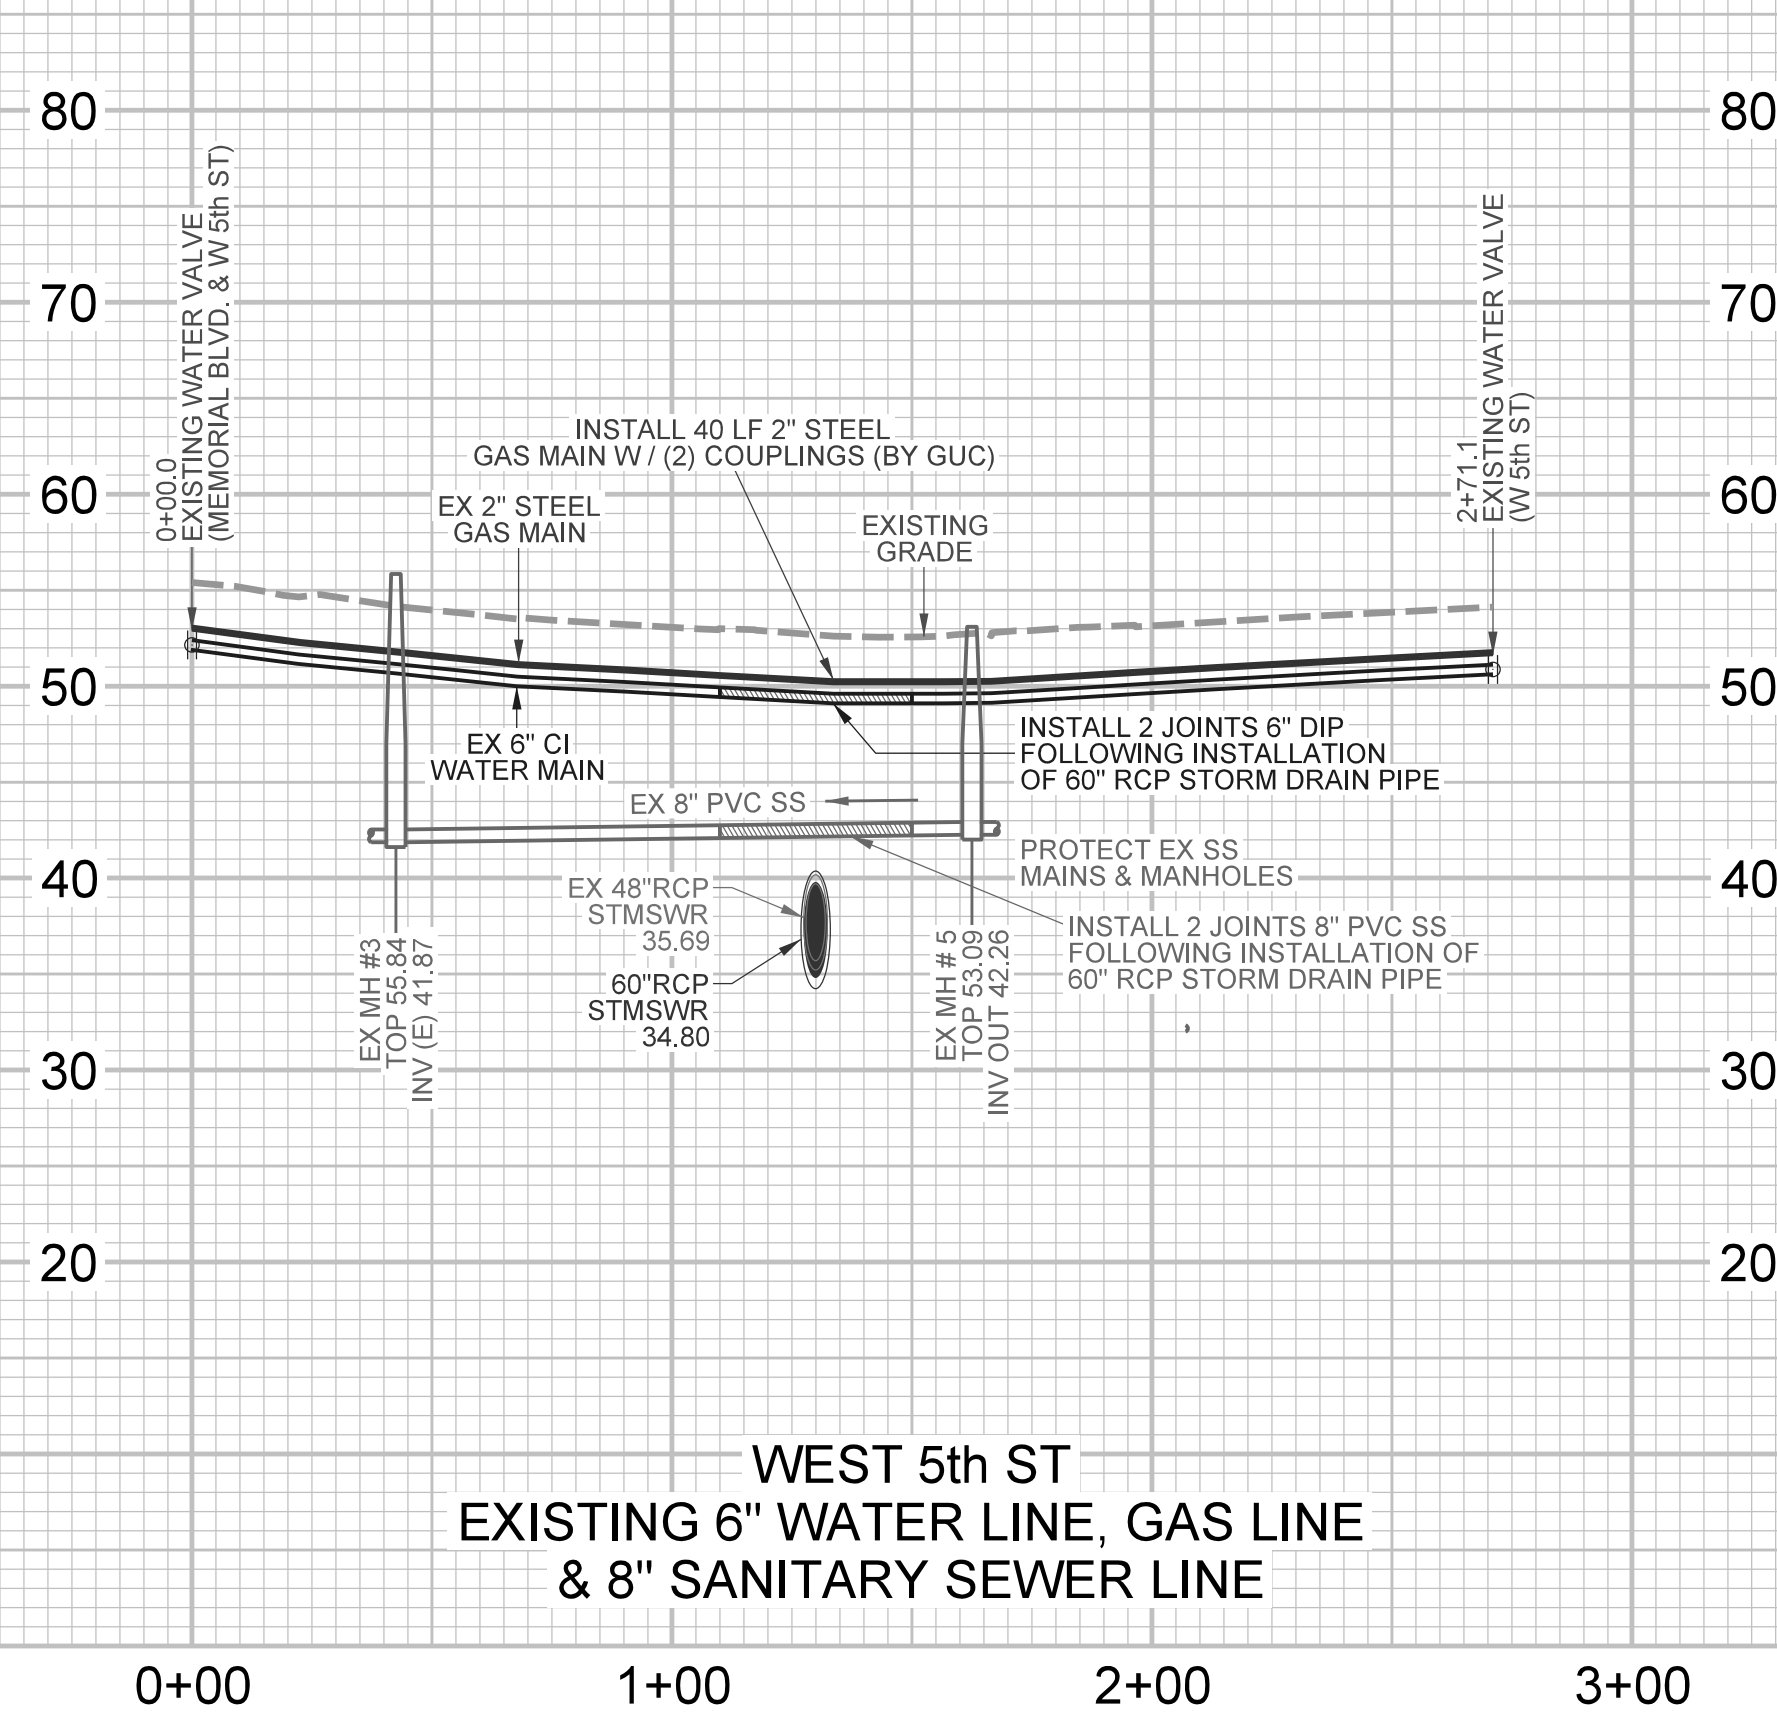

SEE SHEET UC-9

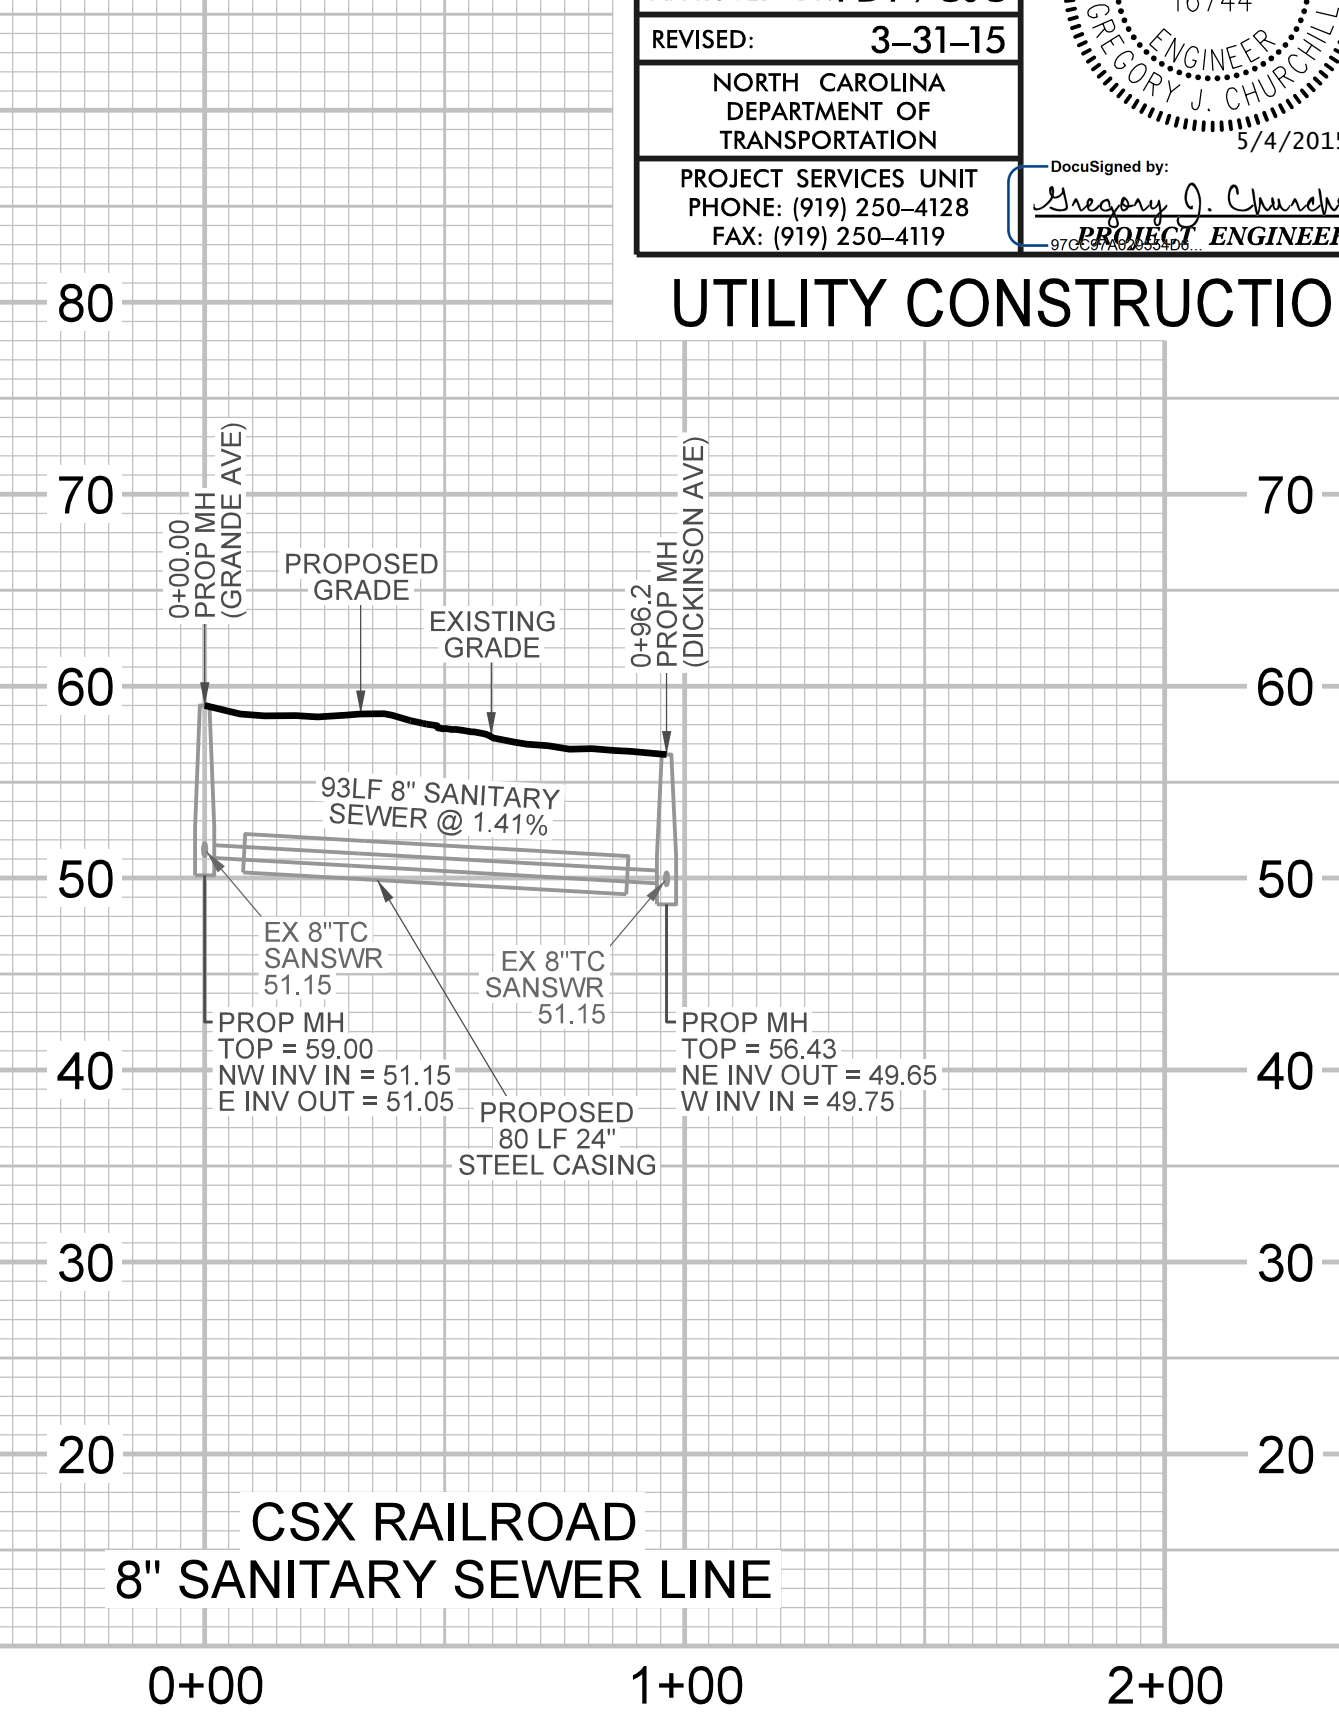

PROJECT REFERENCE NO. U - 3315	SHEET NO. UC - 24
DESIGNED BY: FDT /GJC	
DRAWN BY: JHT	
CHECKED BY: FDT /GJC	
APPROVED BY: FDT /GJC	
REVISED: 3-31-15	NORTH CAROLINA DEPARTMENT OF TRANSPORTATION PROJECT SERVICES UNIT PHONE: (919) 250-4128 FAX: (919) 250-4119

UTILITY CONSTRUCTION

SCALE
HOR: 1" = 40'
VER: 1" = 10'

4/21/2015 N:\vmev\hcn\COG_10th_Street_NCDOT_Feder_Structure\Utilities\3315_U-3315_Water_Profile-Trade_111.dwg