
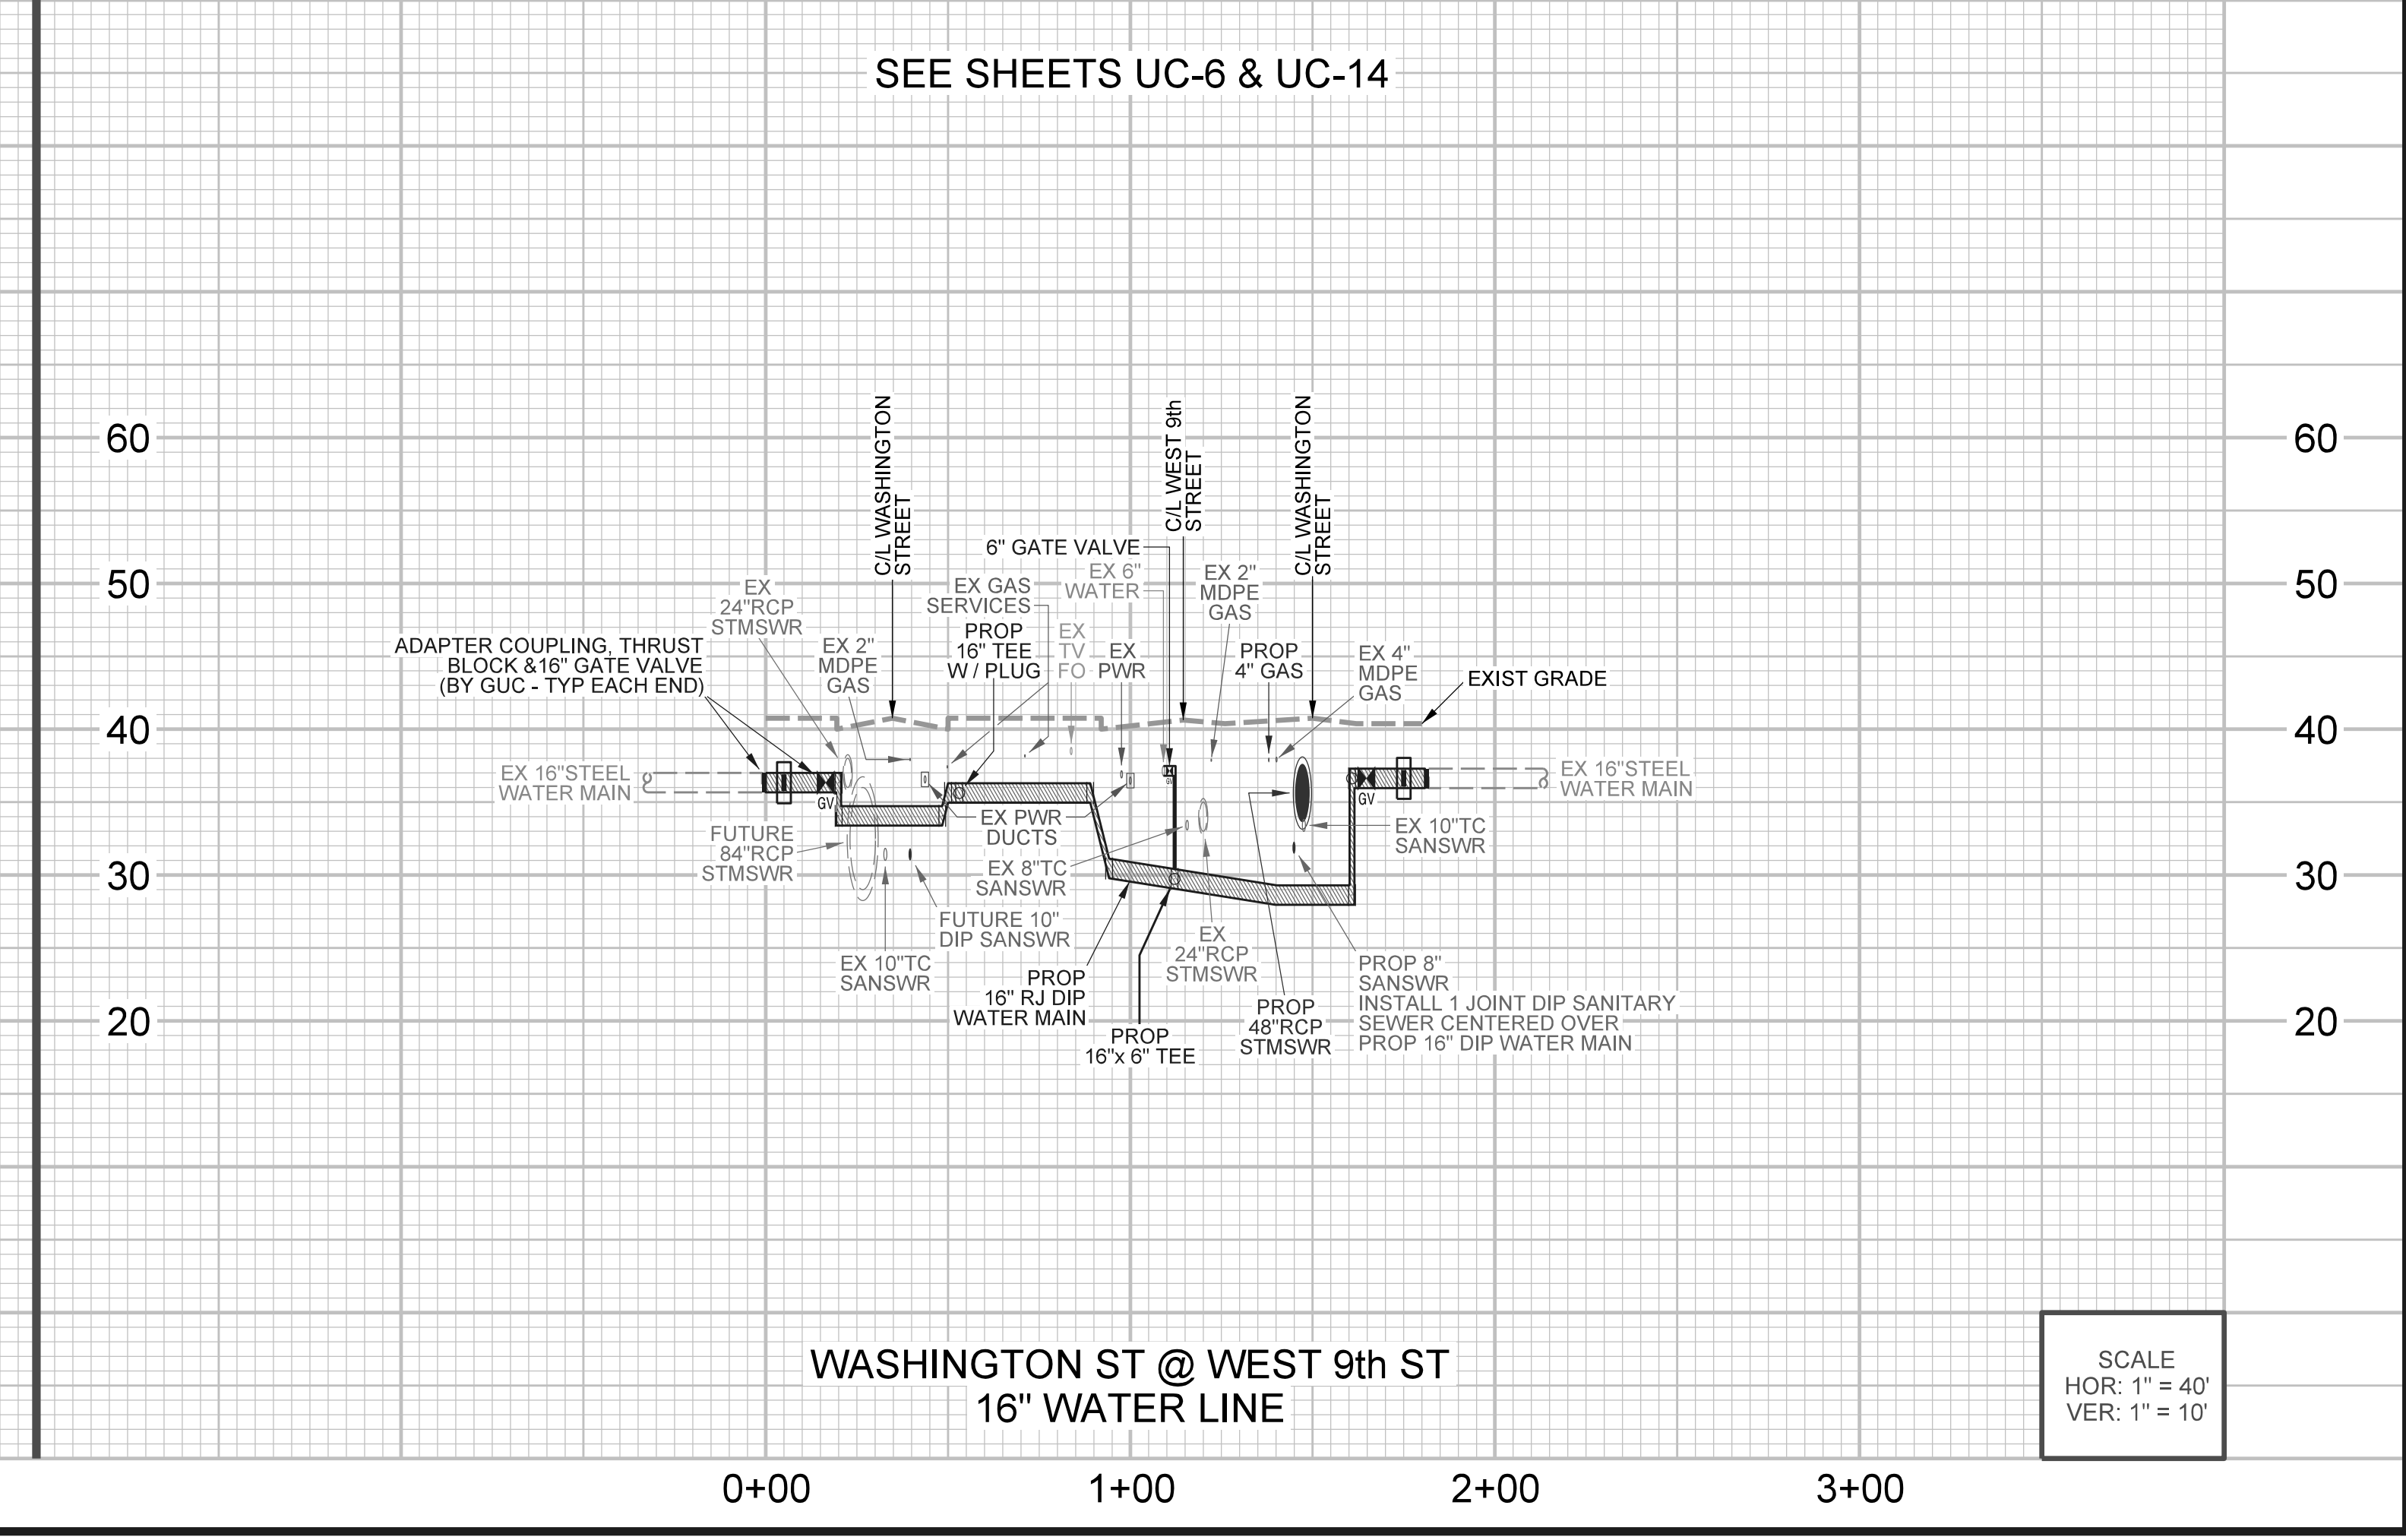
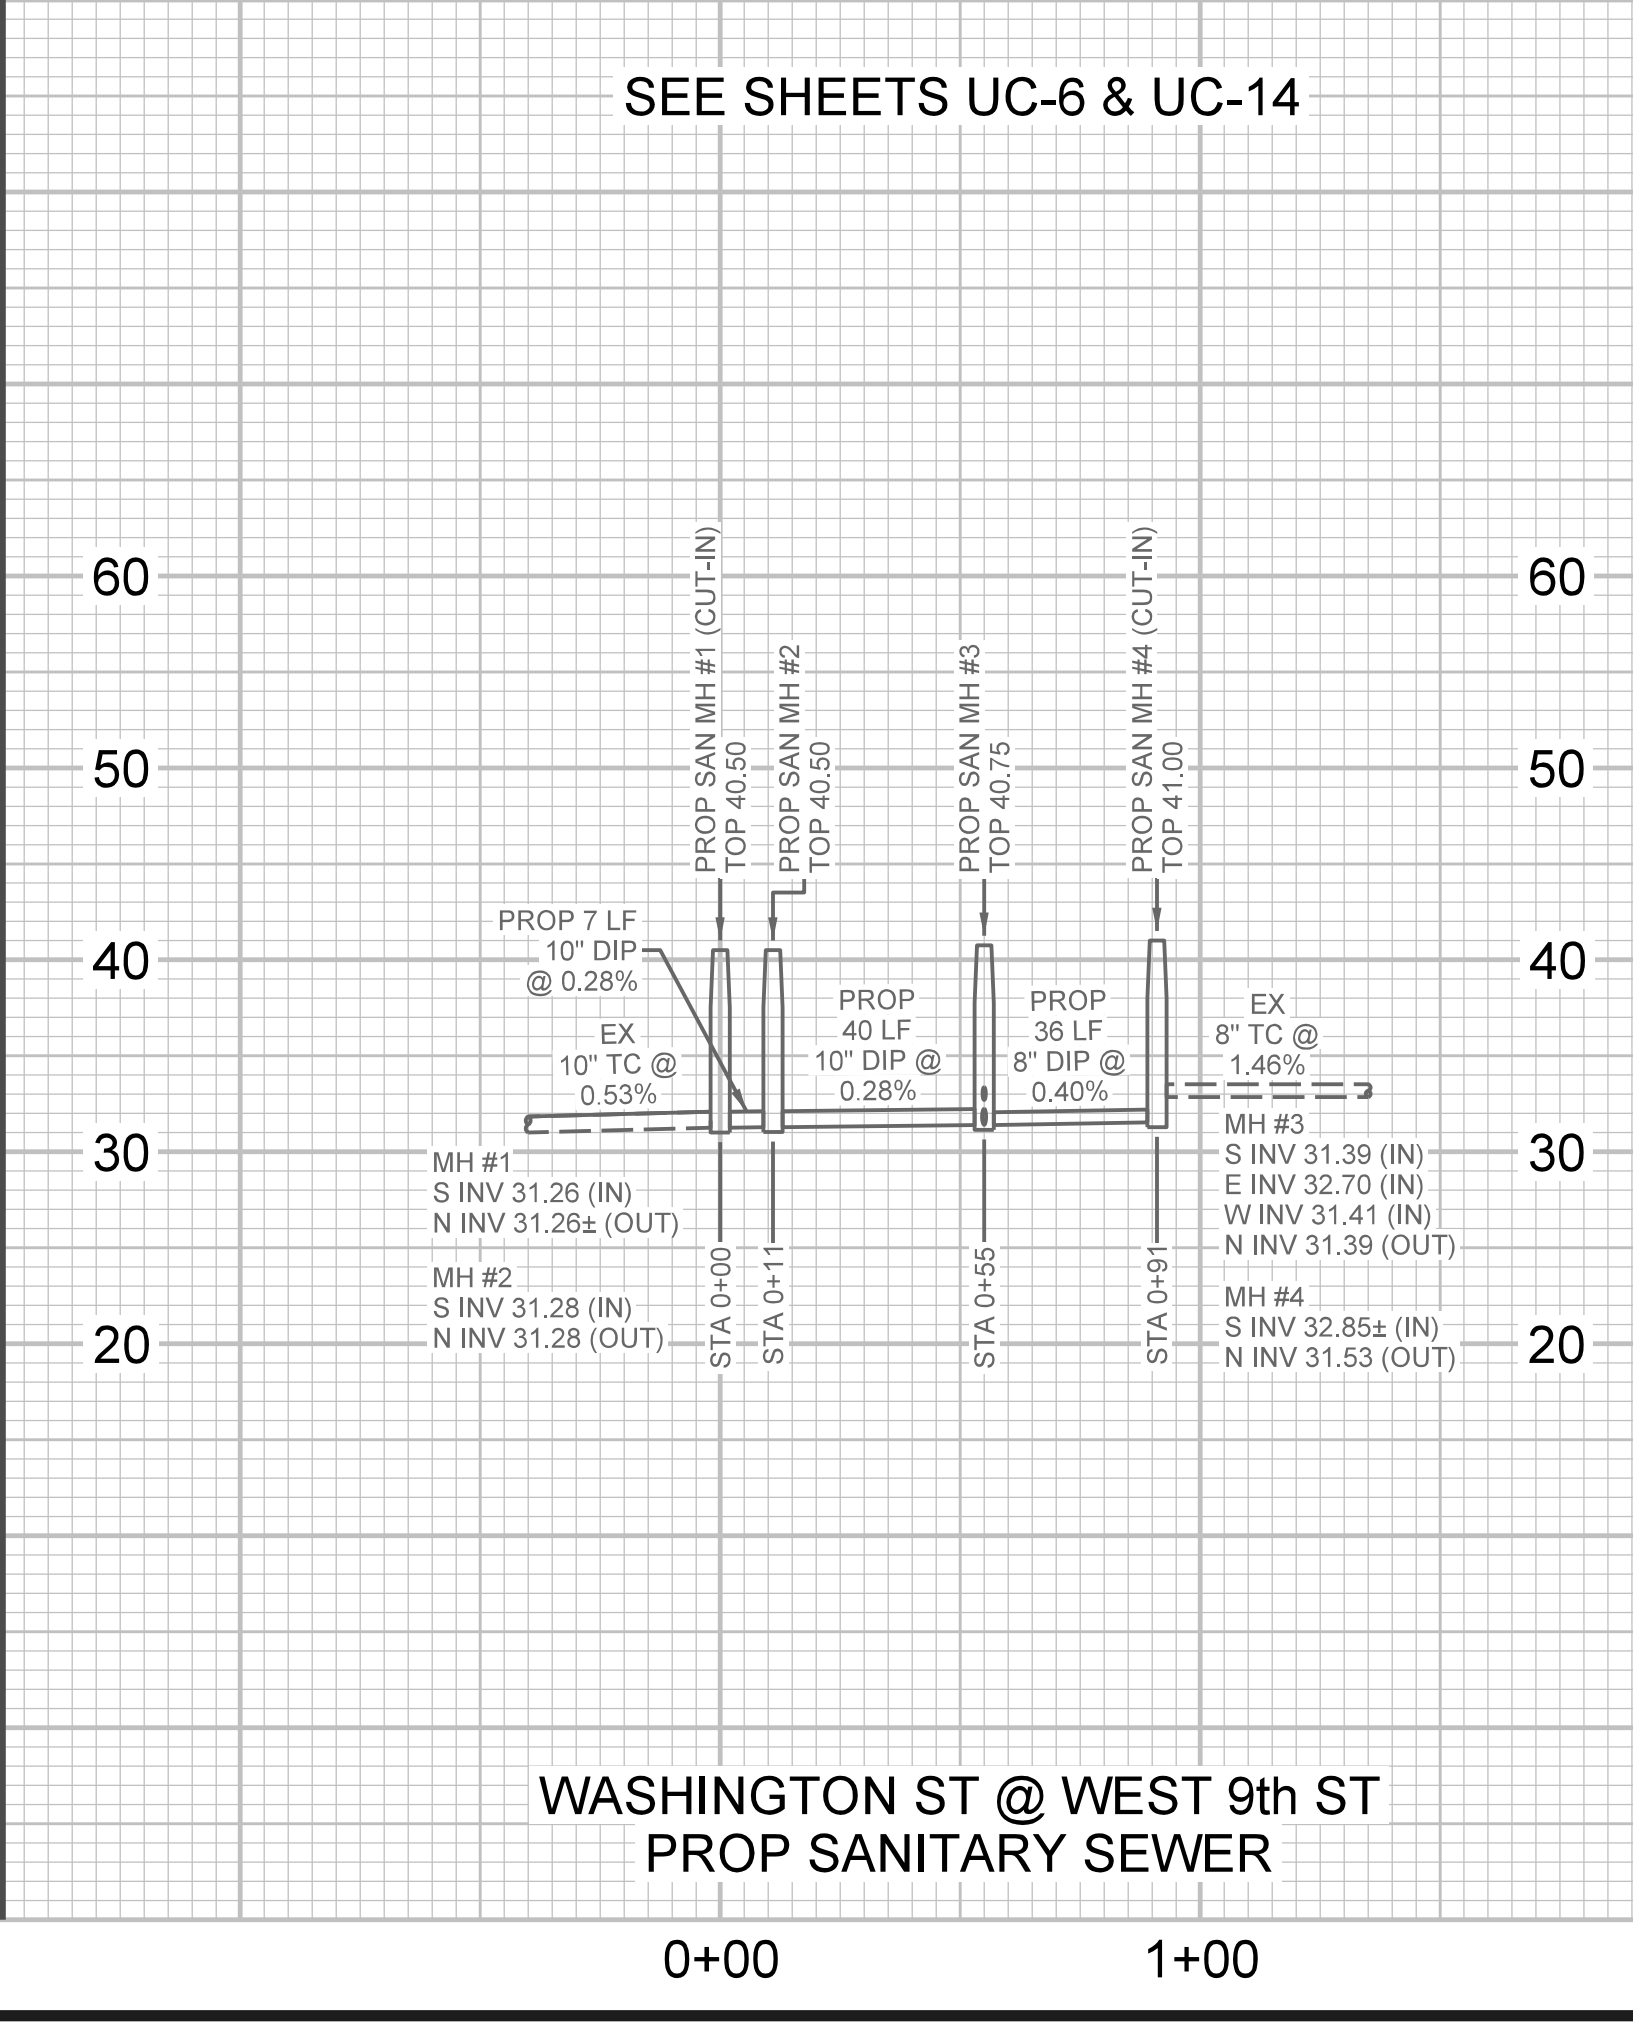
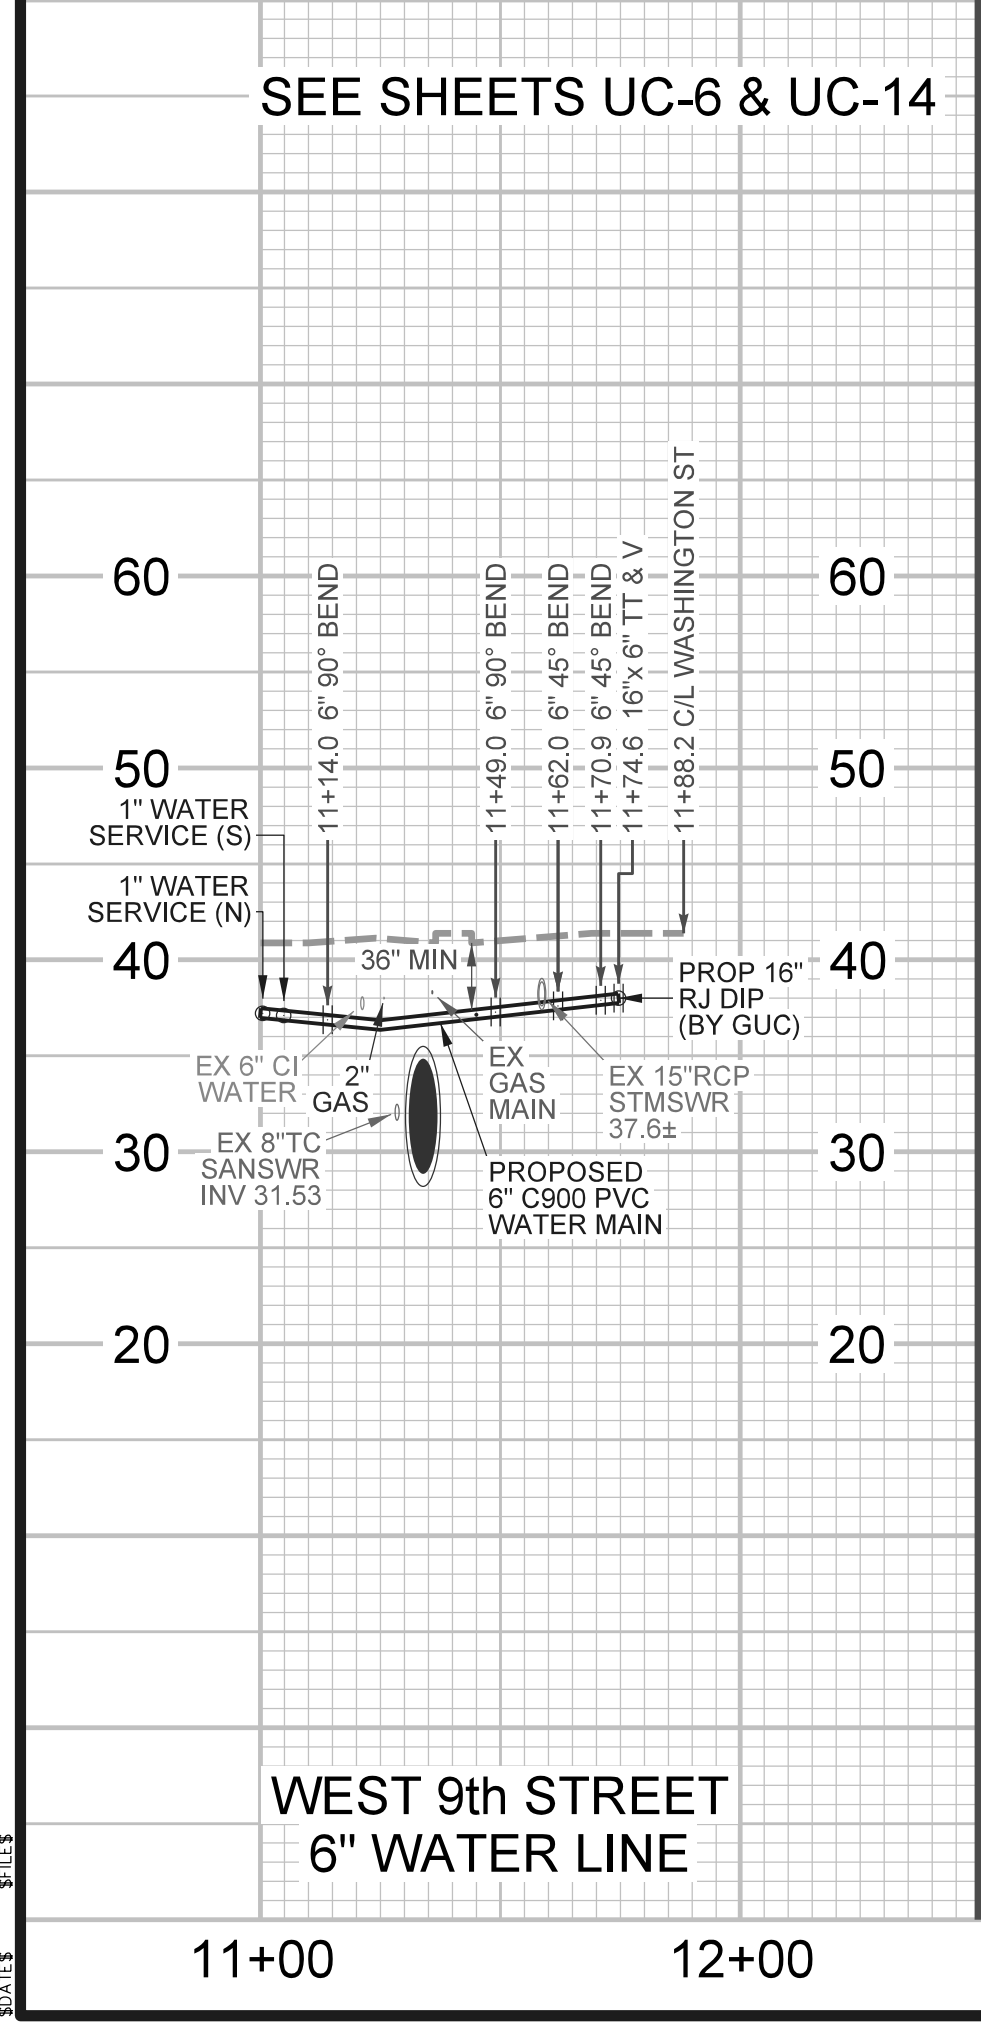


PROJECT REFERENCE NO.	SHEET NO.
U - 3315	UC - 25
DESIGNED BY: FDT /GJC	
DRAWN BY: JHT	
CHECKED BY: FDT /GJC	
APPROVED BY: FDT /GJC	
REVISED: 3-31-15	5/4/2015
NORTH CAROLINA DEPARTMENT OF TRANSPORTATION PROJECT SERVICES UNIT PHONE: (919) 250-4128 FAX: (919) 250-4119	
Designed by: <i>Gregory J. Churchill</i> PROJECT ENGINEER	

UTILITY CONSTRUCTION

REVISIONS

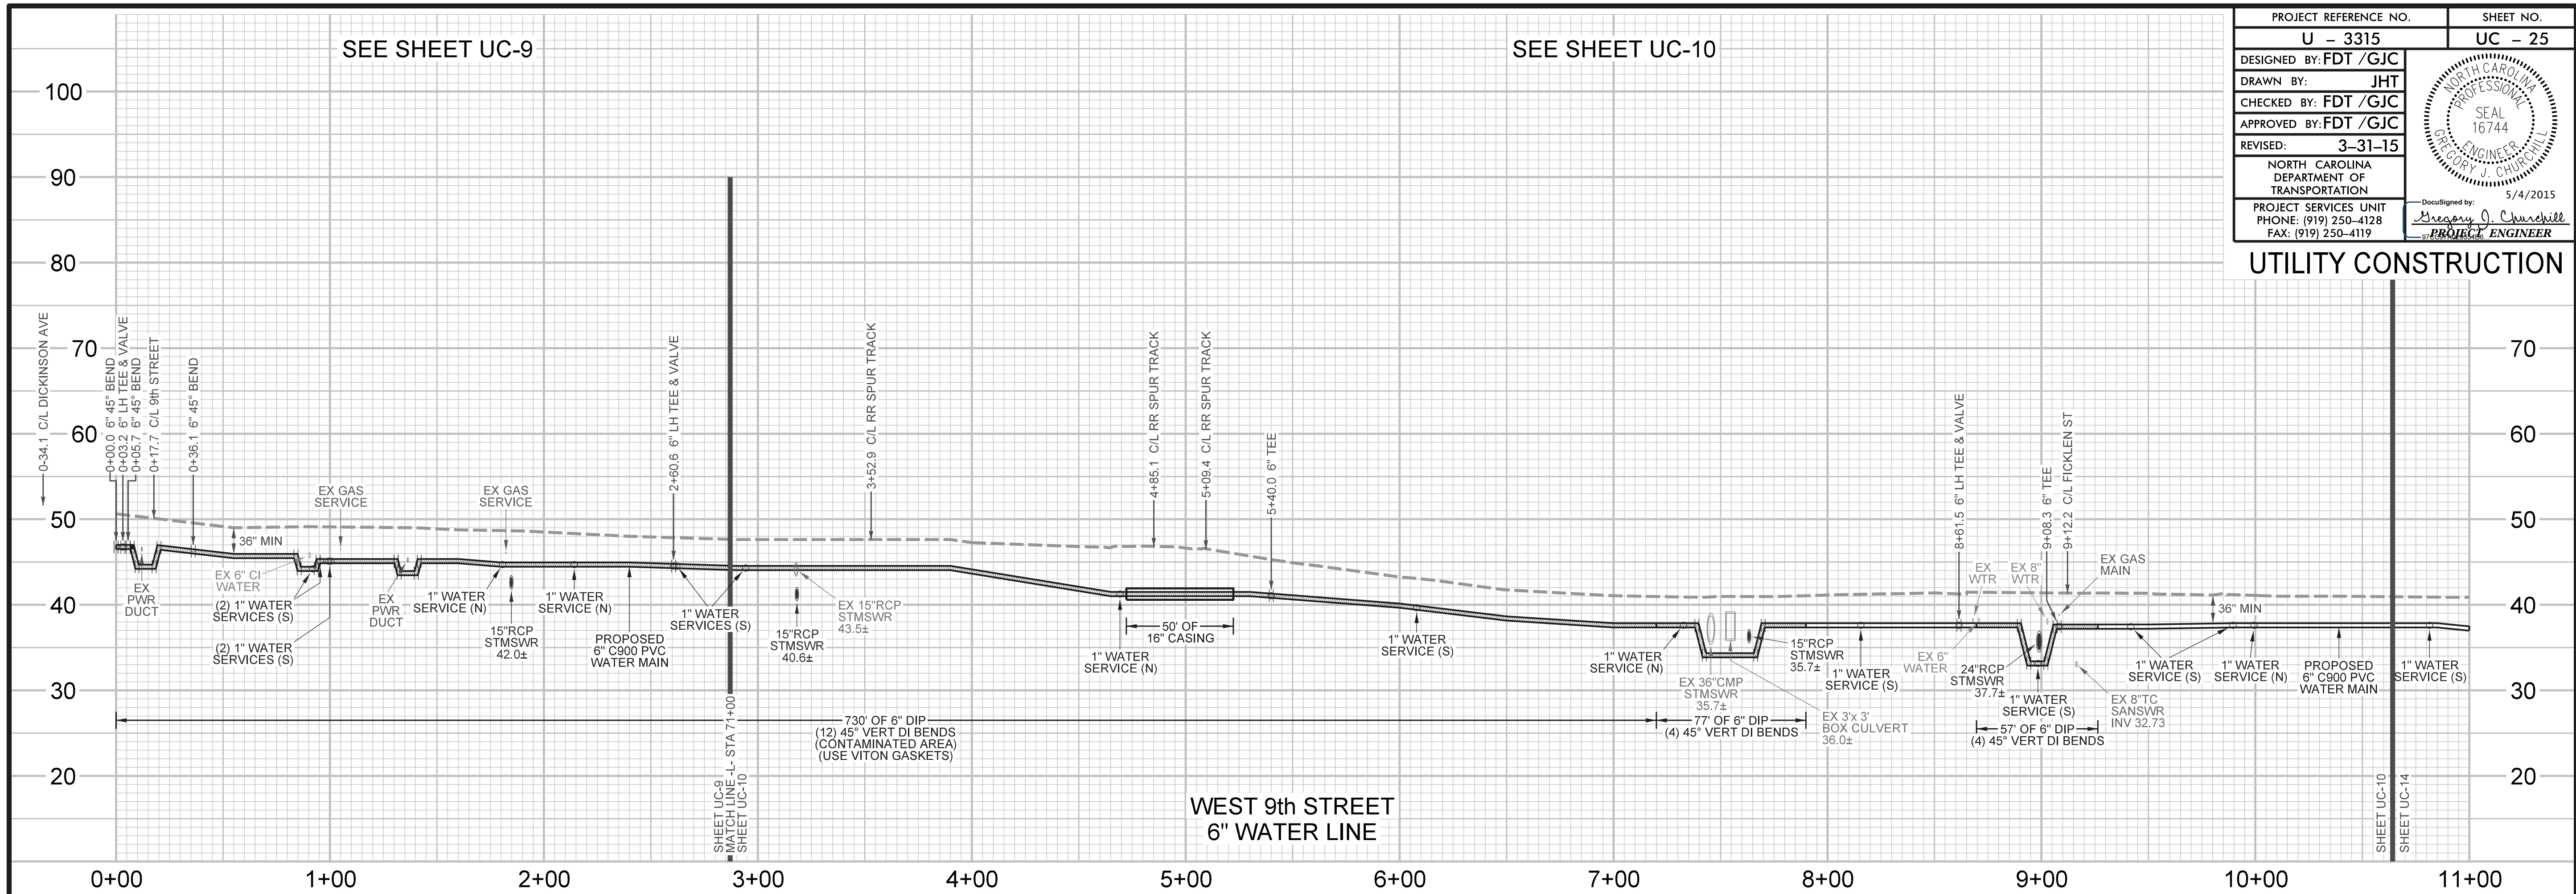

SCALE
HOR: 1" = 40'
VER: 1" = 10'