


STATE	STATE PROJECT REFERENCE NO.	SHEET NO.	TOTAL SHEETS
N.C.	U-3315	UO-1	13

STATE OF NORTH CAROLINA
DIVISION OF HIGHWAYS


PITT COUNTY

**LOCATION: STANTONSBURG ROAD - TENTH STREET CONNECTOR
FROM US 13/NC 11 (MEMORIAL DRIVE) TO SR 1702 (EVANS STREET)**

TYPE OF WORK: UTILITY RELOCATIONS

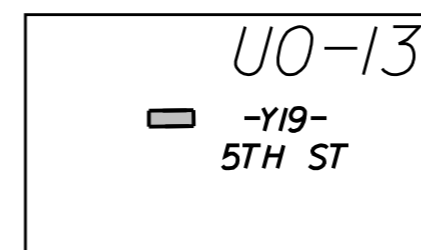


TIP PROJECT: U-3315

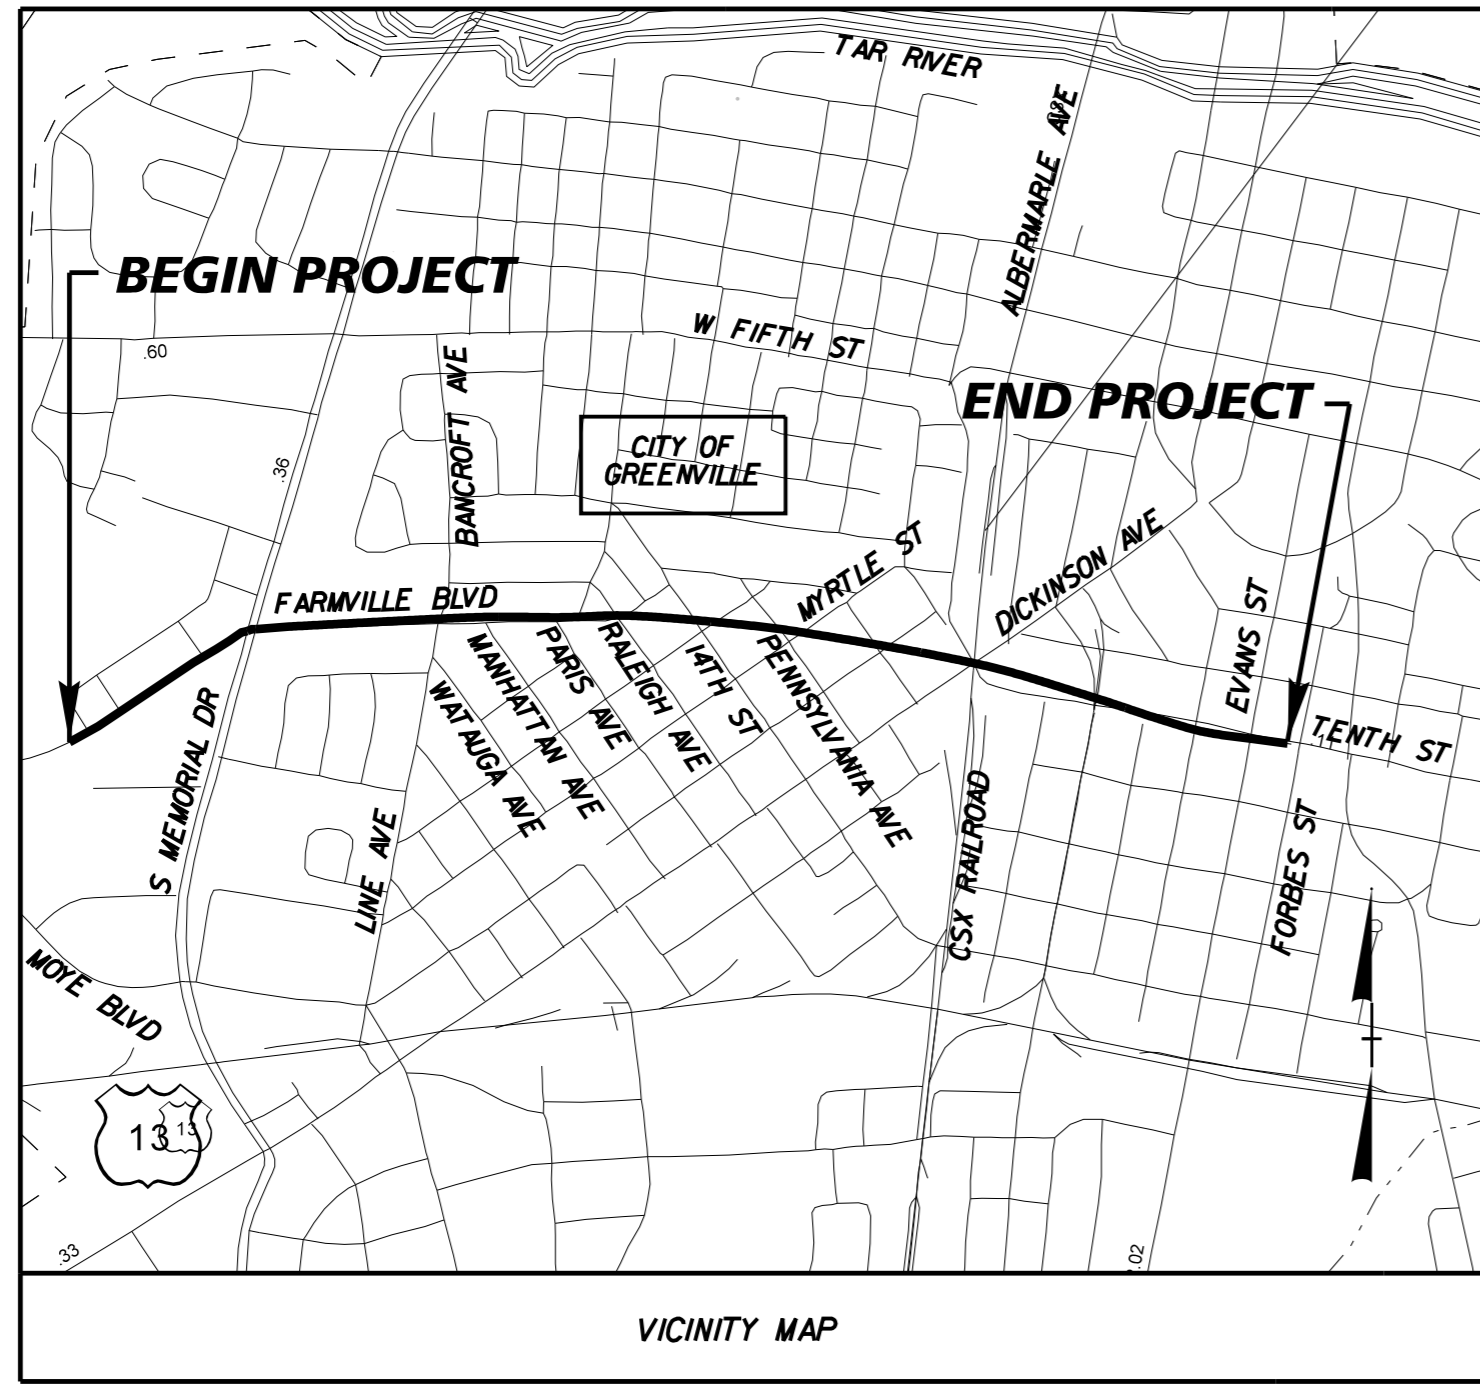


**BEGIN TIP PROJECT U-3315
BEGIN CONSTRUCTION
-L- Sta 11+32.00**

**END TIP PROJECT U-3315
END CONSTRUCTION
-L- Sta 86+52.00**

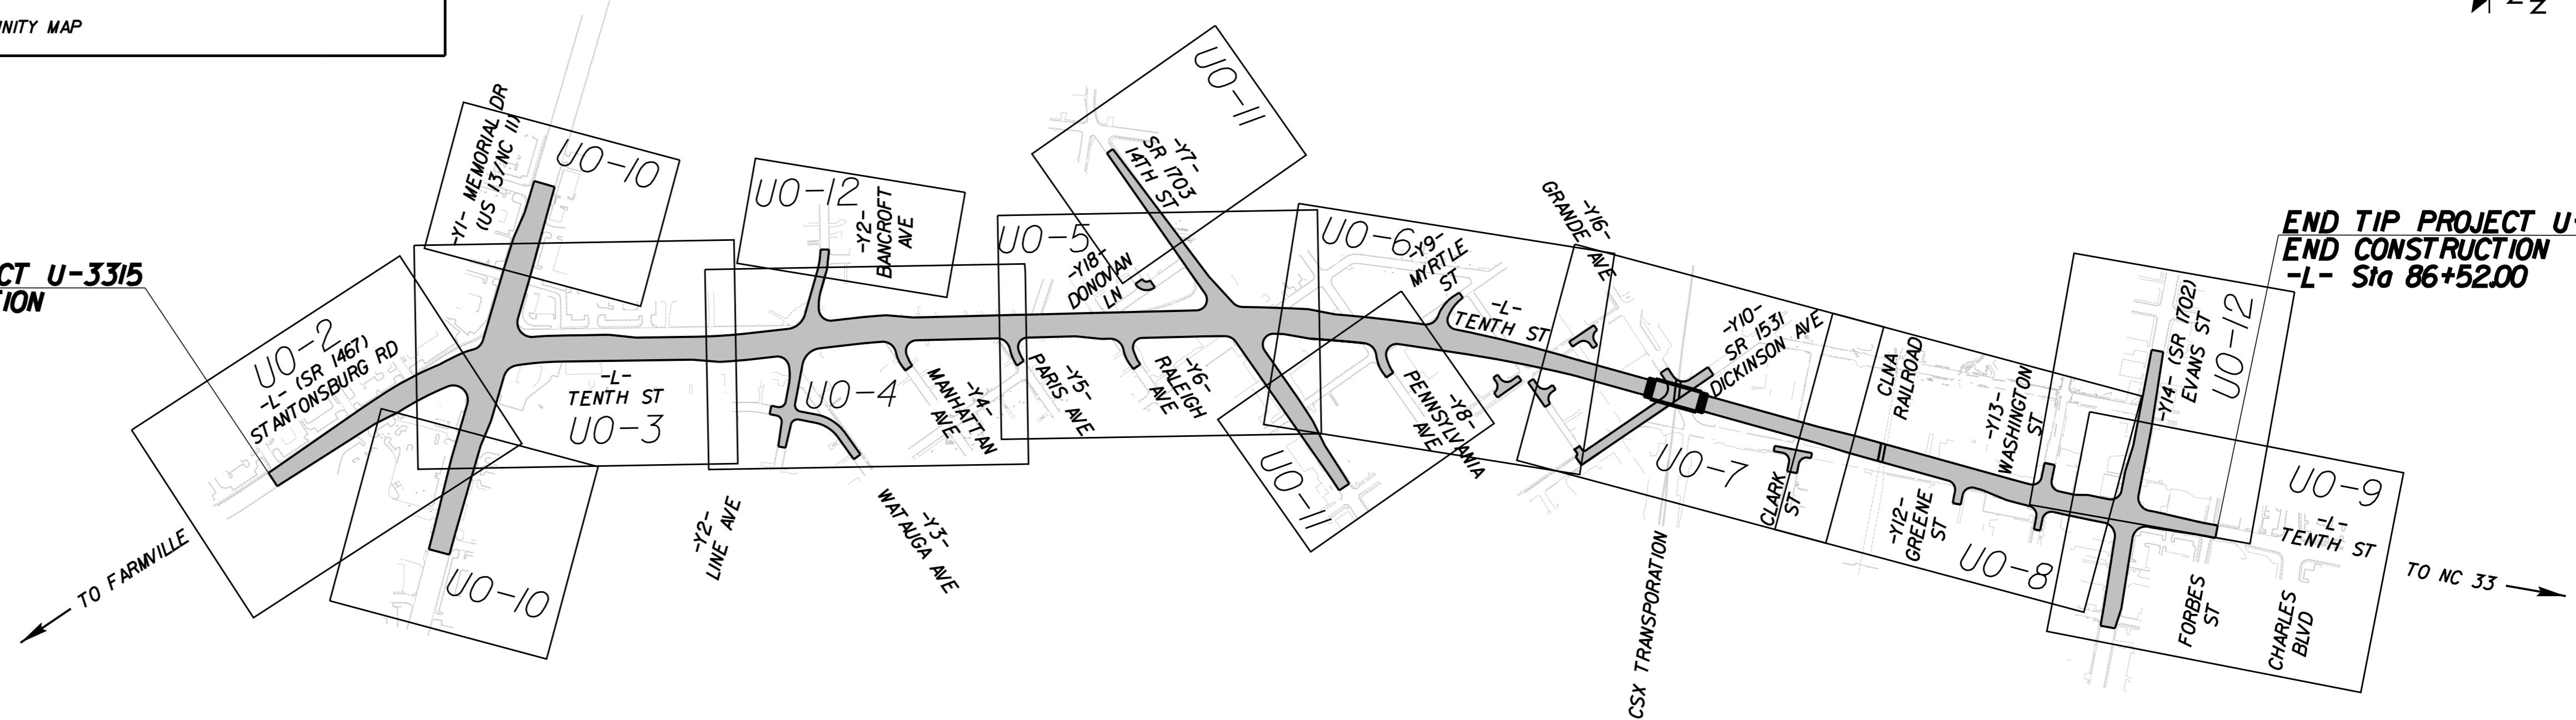

K:\RAL_Roadway\01036175 (U-3315)\Roadway\Proj\Utilities By Other\U3315_rdy_UO-TSH.dgn 5/7/2015

CONTRACT:

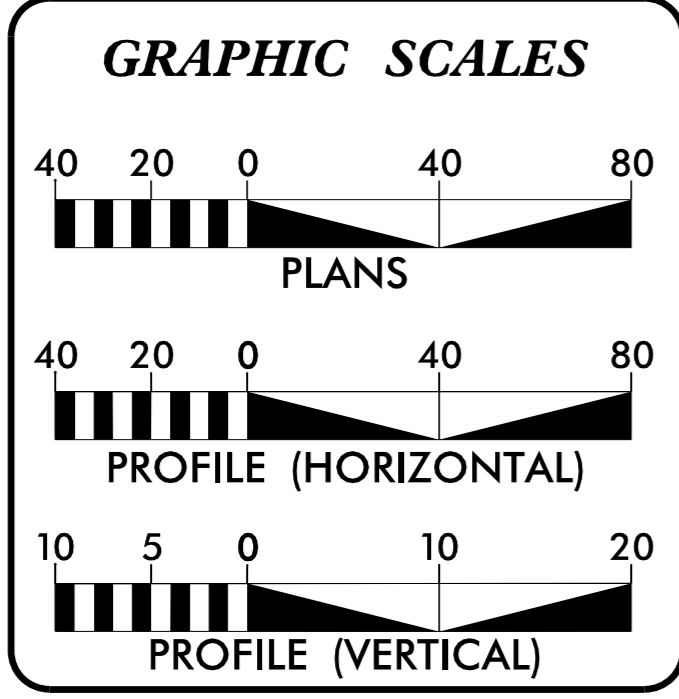

INDEX OF SHEETS	
SHEET NO.	DESCRIPTION
UO-1	TITLE SHEET
UO-2 TO UO-13	UO PLAN SHEETS

UTILITY OWNERS ON PROJECT	
GREENVILLE UTILITIES - ELECTRIC:	BRIAN MURPHY 252-329-2173 MURPHYBA@GUC.COM
SUDDENLINK COMMUNICATIONS	TRENT JERNIGAN 252-757-2256 TRENT.JERNIGAN@SUDDENLINK.COM
CENTURYLINK	ROD MEDLIN 252-413-7711 ROD.M.MEDLIN@CENTURYLINK.COM

UTILITY DESIGN BY:
Kimley»Horn

© 2014 Post Office Box 33068
Raleigh, North Carolina 27636
PE, NG, F-0102

NCDOT PROJECT ENGINEER:
RONALD B. WILKINS, P.E.

PREPARED FOR:
NORTH CAROLINA
DEPARTMENT OF TRANSPORTATION
UTILITIES UNIT
RALEIGH, NC