


NOTE: APPROXIMATE QUANTITIES ONLY. UNCLASSIFIED EXCAVATION, FINE GRADING, CLEARING AND GRUBBING, REMOVAL OF EXISTING PAVEMENT, AND BREAKING OF EXISTING PAVEMENT WILL BE PAID FOR AT THE CONTRACT LUMP SUM PRICE FOR "GRADING."



PROJ. REFERENCE NO.
U-3315

SHEET NO.
X-1

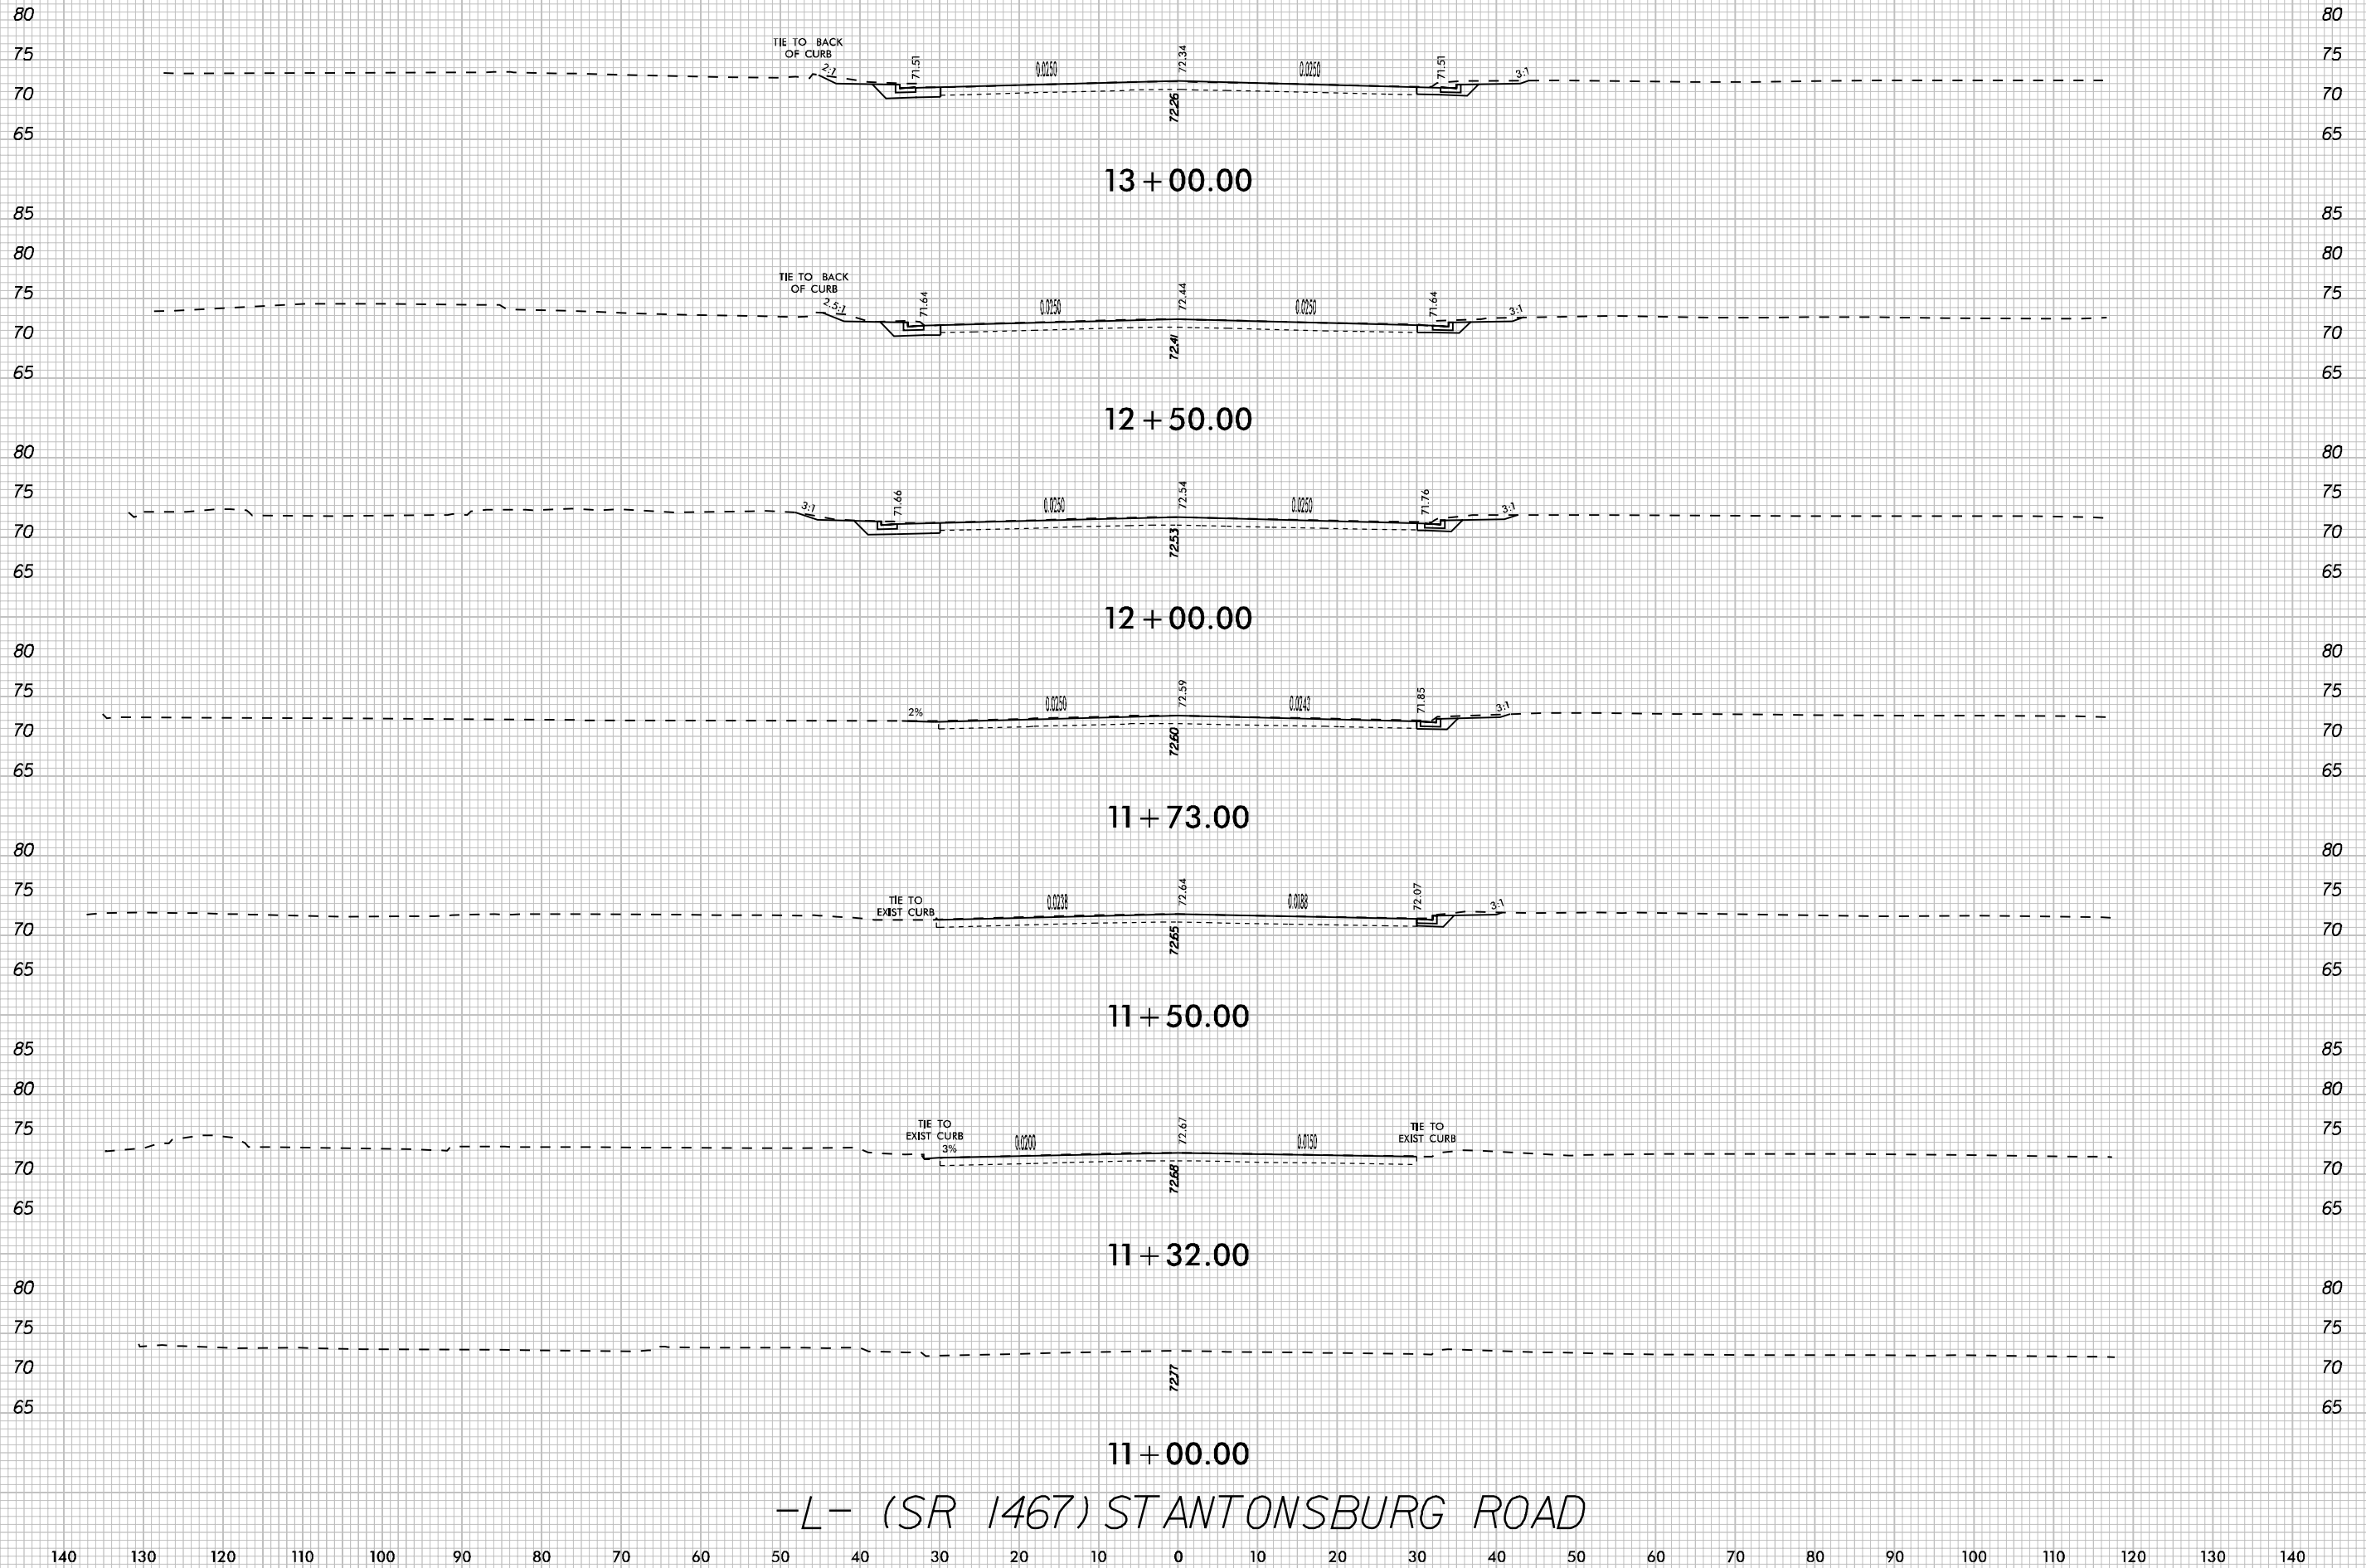

-L- (SR 1467) STANTONSBURG ROAD

K:\PAL_Roadway\01036175 (U-3315)\Roadway\SCU\3315_rdy_xpl_L.dgn

10/24/2014