




END CONSTRUCTION
-L- STA 15+11.00

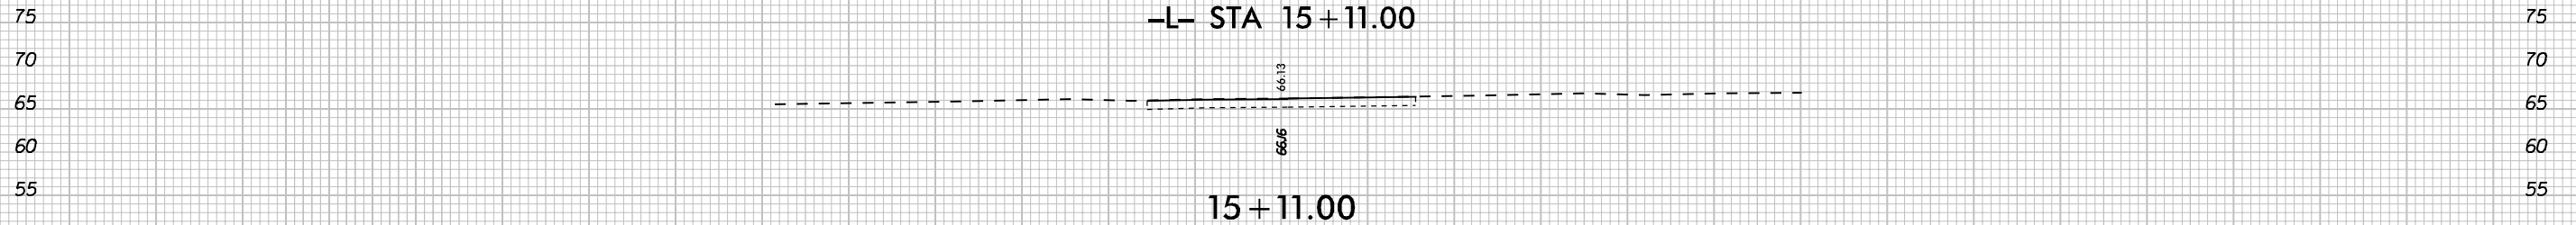


BEGIN MILLING AND RESURFACING
-L- STA 14+37.00 TO 15+11.00

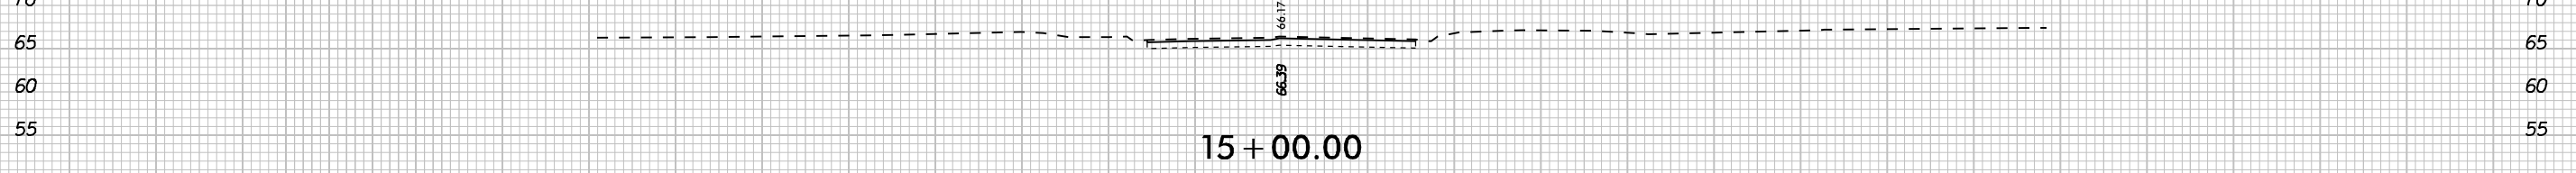


BEGIN MILLING AND RESURFACING
-L- STA 14+37.00 TO 15+11.00

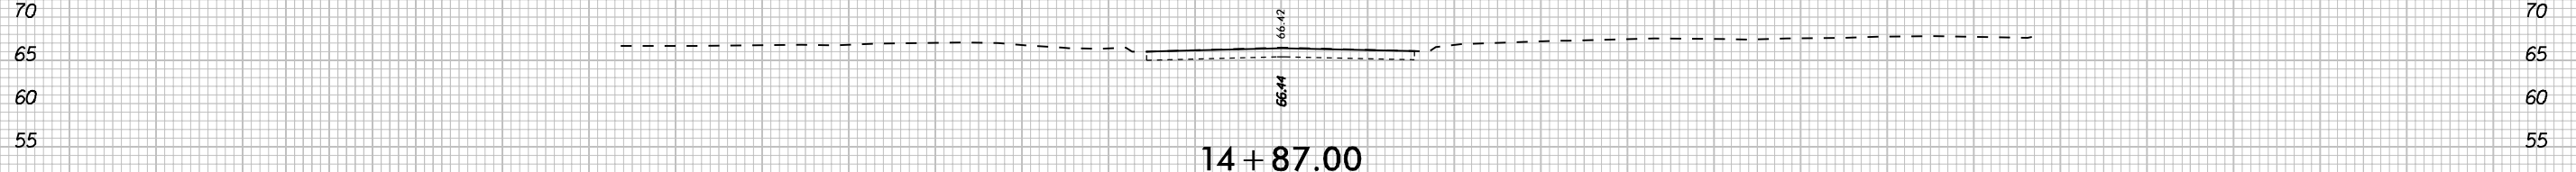


BEGIN MILLING AND RESURFACING
-L- STA 14+37.00 TO 15+11.00

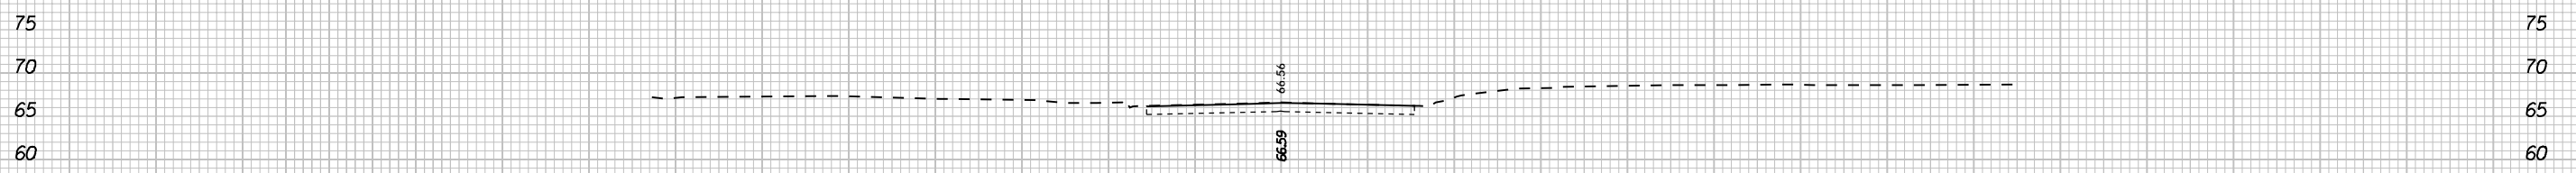

BEGIN MILLING AND RESURFACING
-L- STA 14+37.00 TO 15+11.00

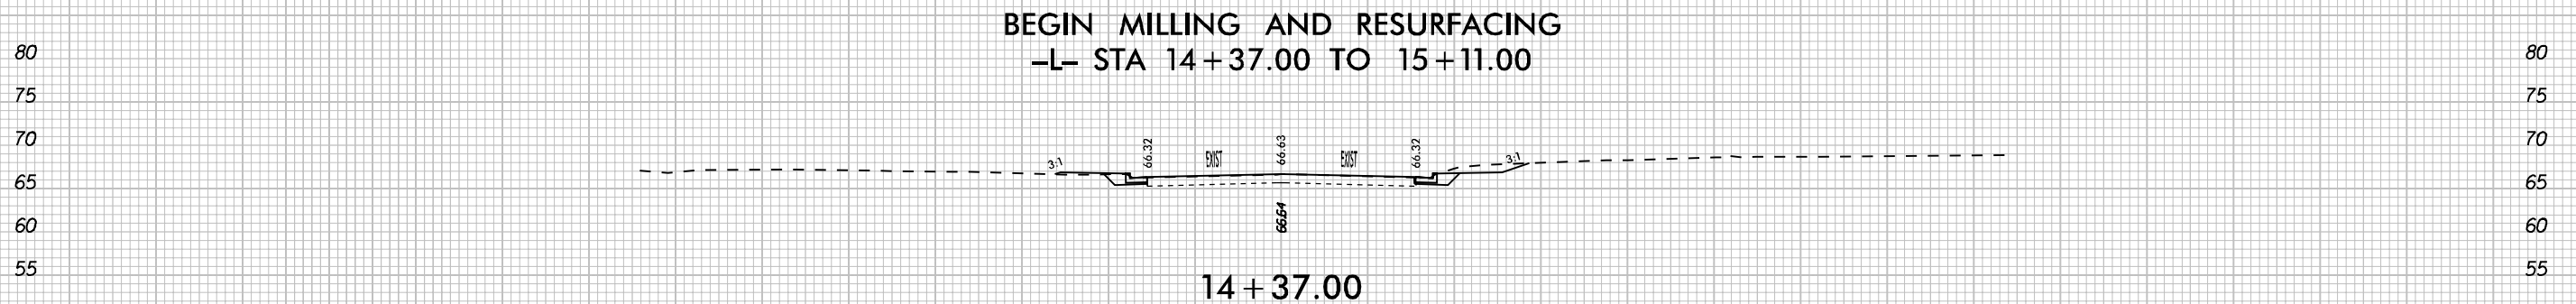

BEGIN MILLING AND RESURFACING
-L- STA 14+37.00 TO 15+11.00

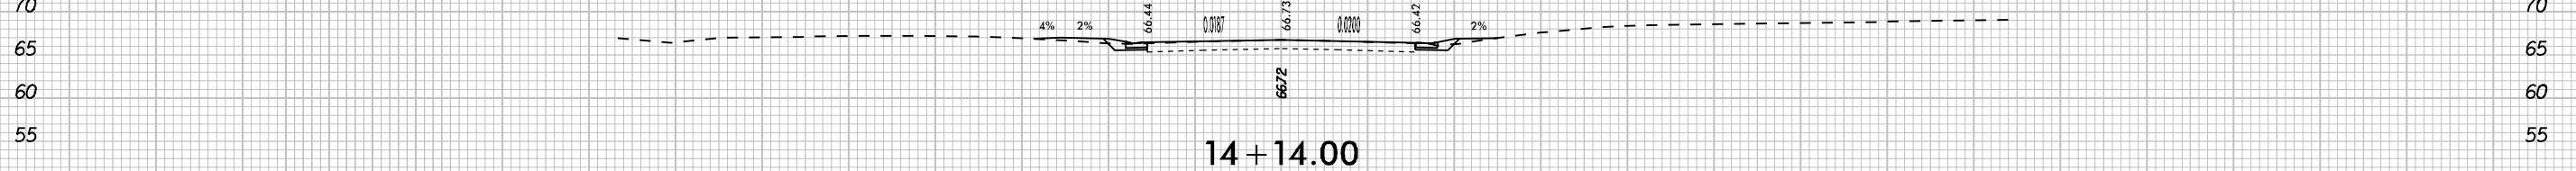

-Y3- WATAUGA AVENUE

K:\PAL_Roadway\01036175 (U-3315)\Roadway\SC\U3315_rdy_xpl_Y3.dgn 10/24/2014