


K:\PAL_Roadway\01036175 (U-3315)\Roadway\XSC\U3315_rdy_xpl_Y17.dgn
10/24/2014

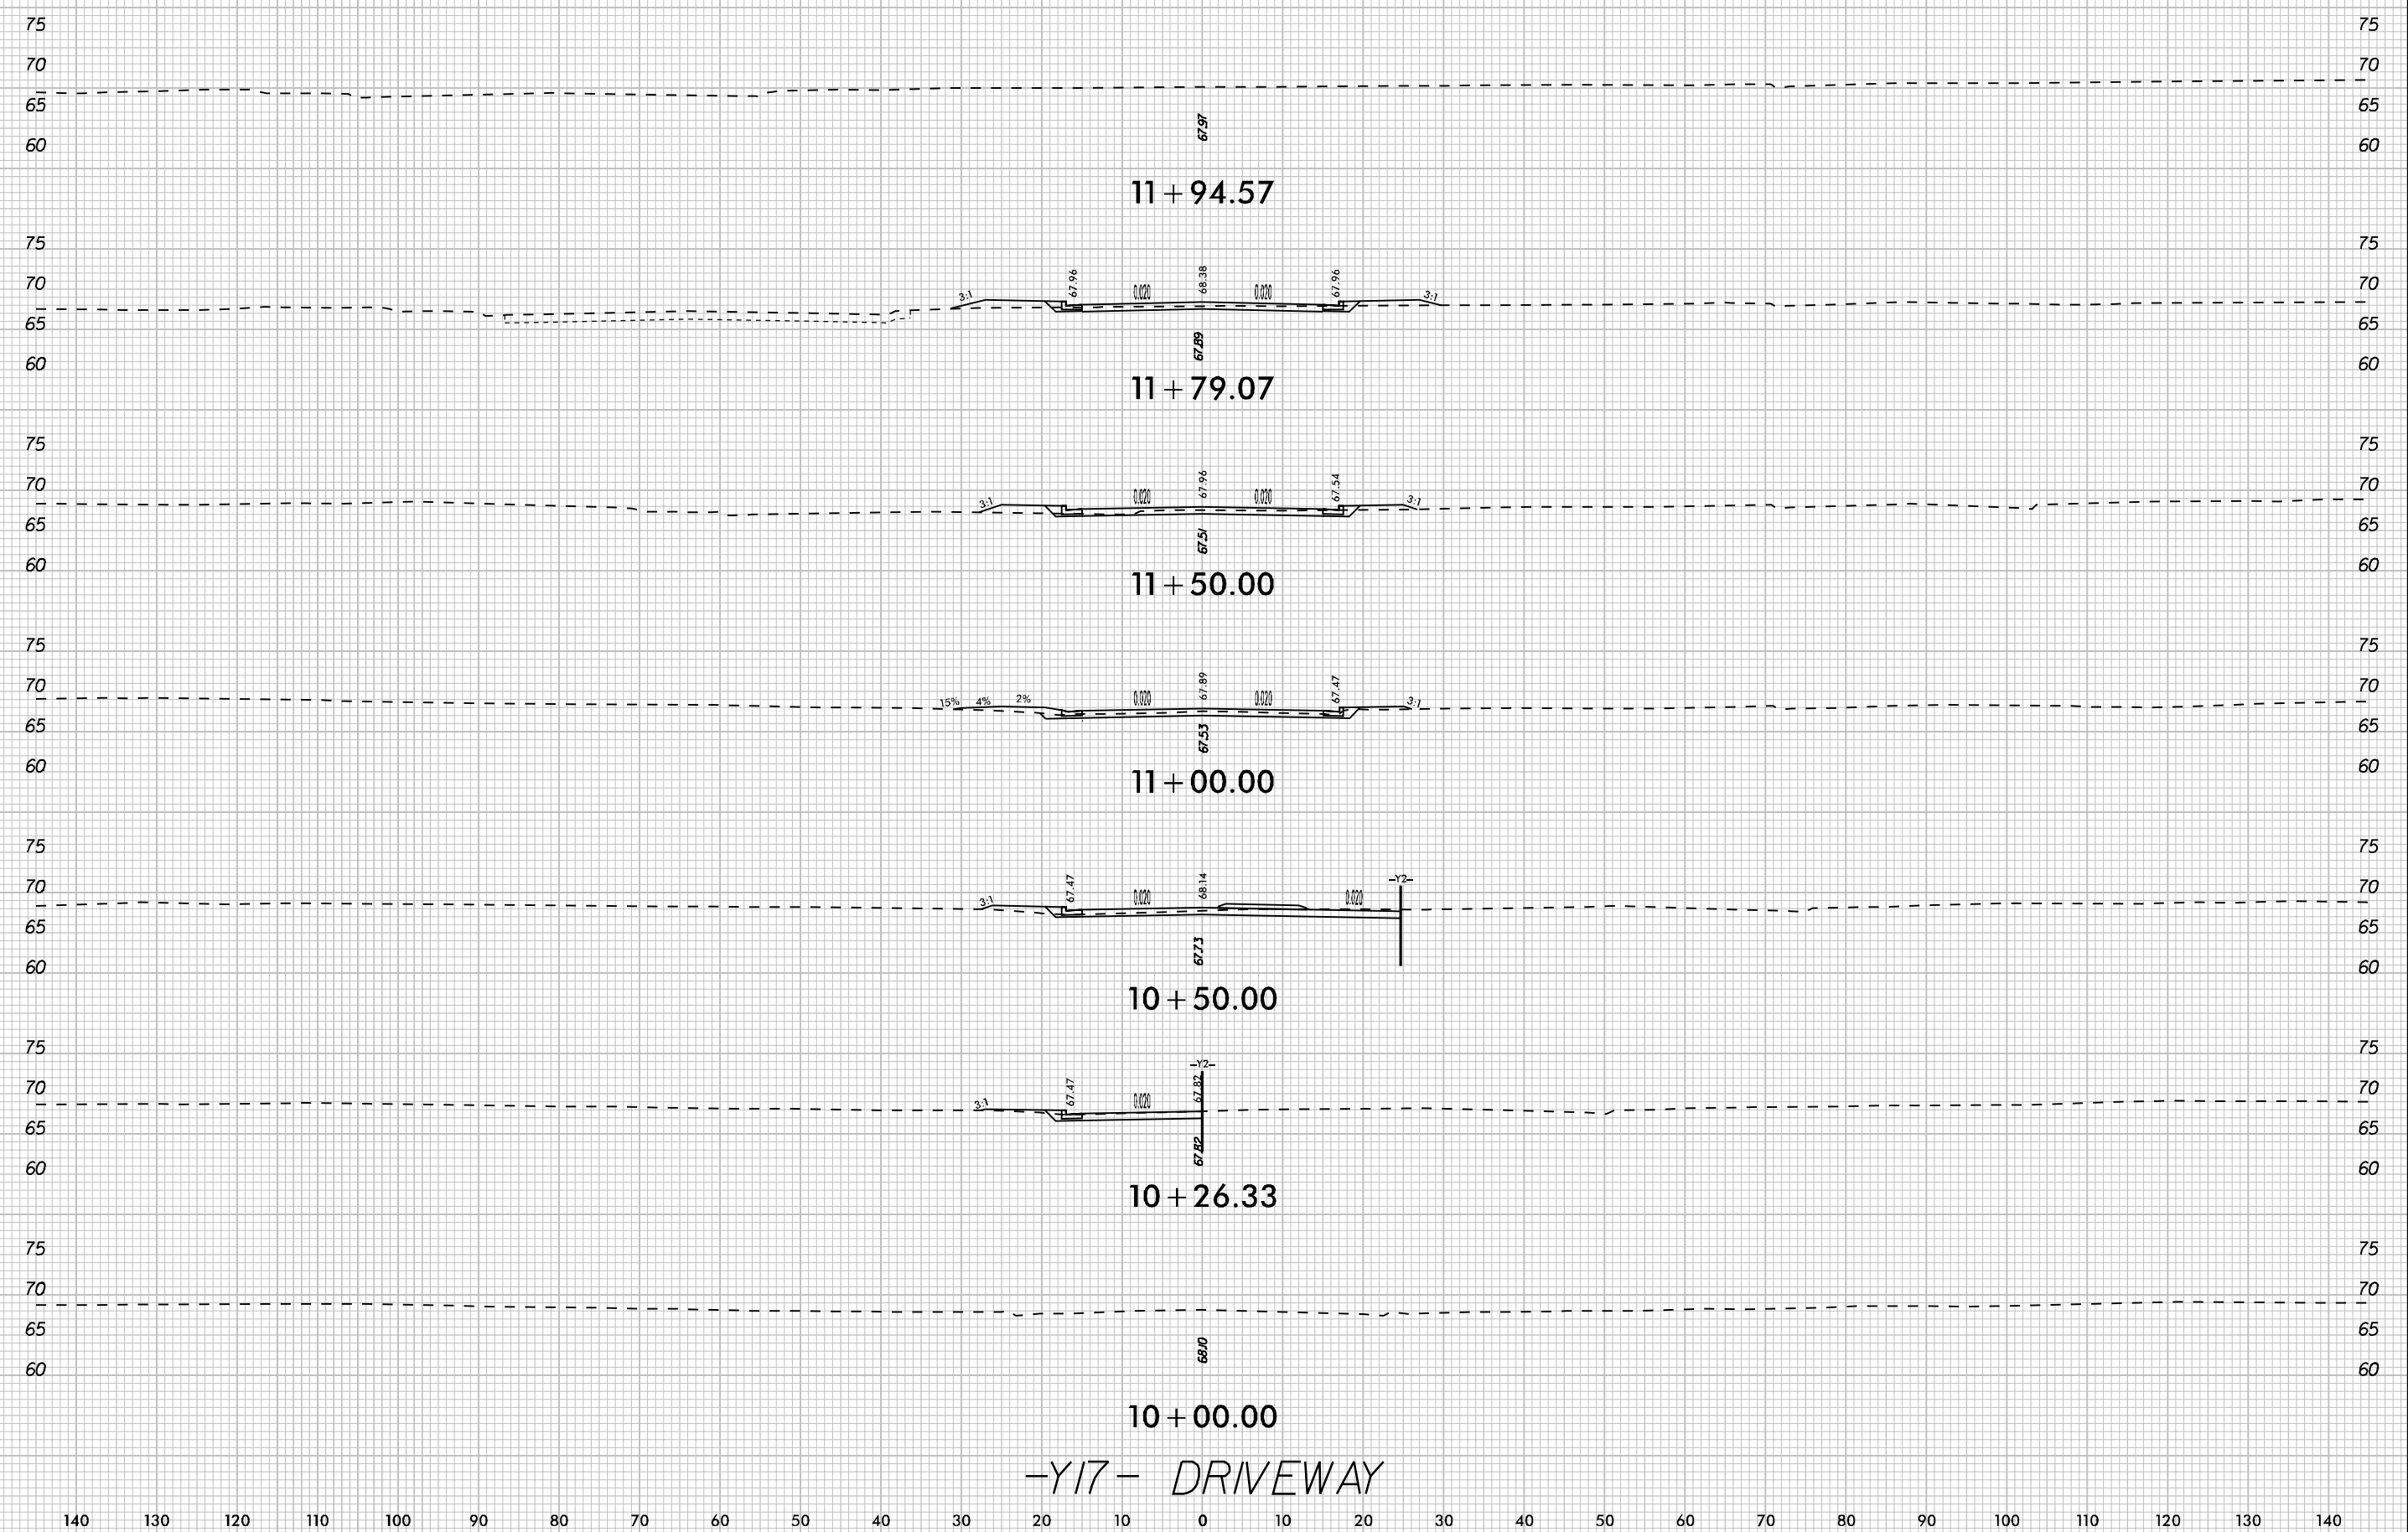

-Y17- DRIVEWAY