


COPING DETAIL

NOTES

CONCRETE IN COPING SHALL BE CLASS AA.  
 PAYMENT FOR THE COPING SHALL BE INCLUDED IN THE BRICK FACADE PAY ITEM. NO SEPARATE PAY ITEM WILL BE MADE FOR COPING.  
 EXPANSION JOINTS IN COPING SHALL BE PLACED IN LINE WITH THE EXPANSION JOINTS IN BRICK FACADE.  
 GROOVED CONTRACTION JOINTS 1/2" IN DEPTH, SHALL BE TOOLED IN ACCORDANCE WITH ARTICLE 825-10(B) OF THE STANDARD SPECIFICATION IN LINE WITH THE EXPANSION JOINTS IN THE MSE WALL.

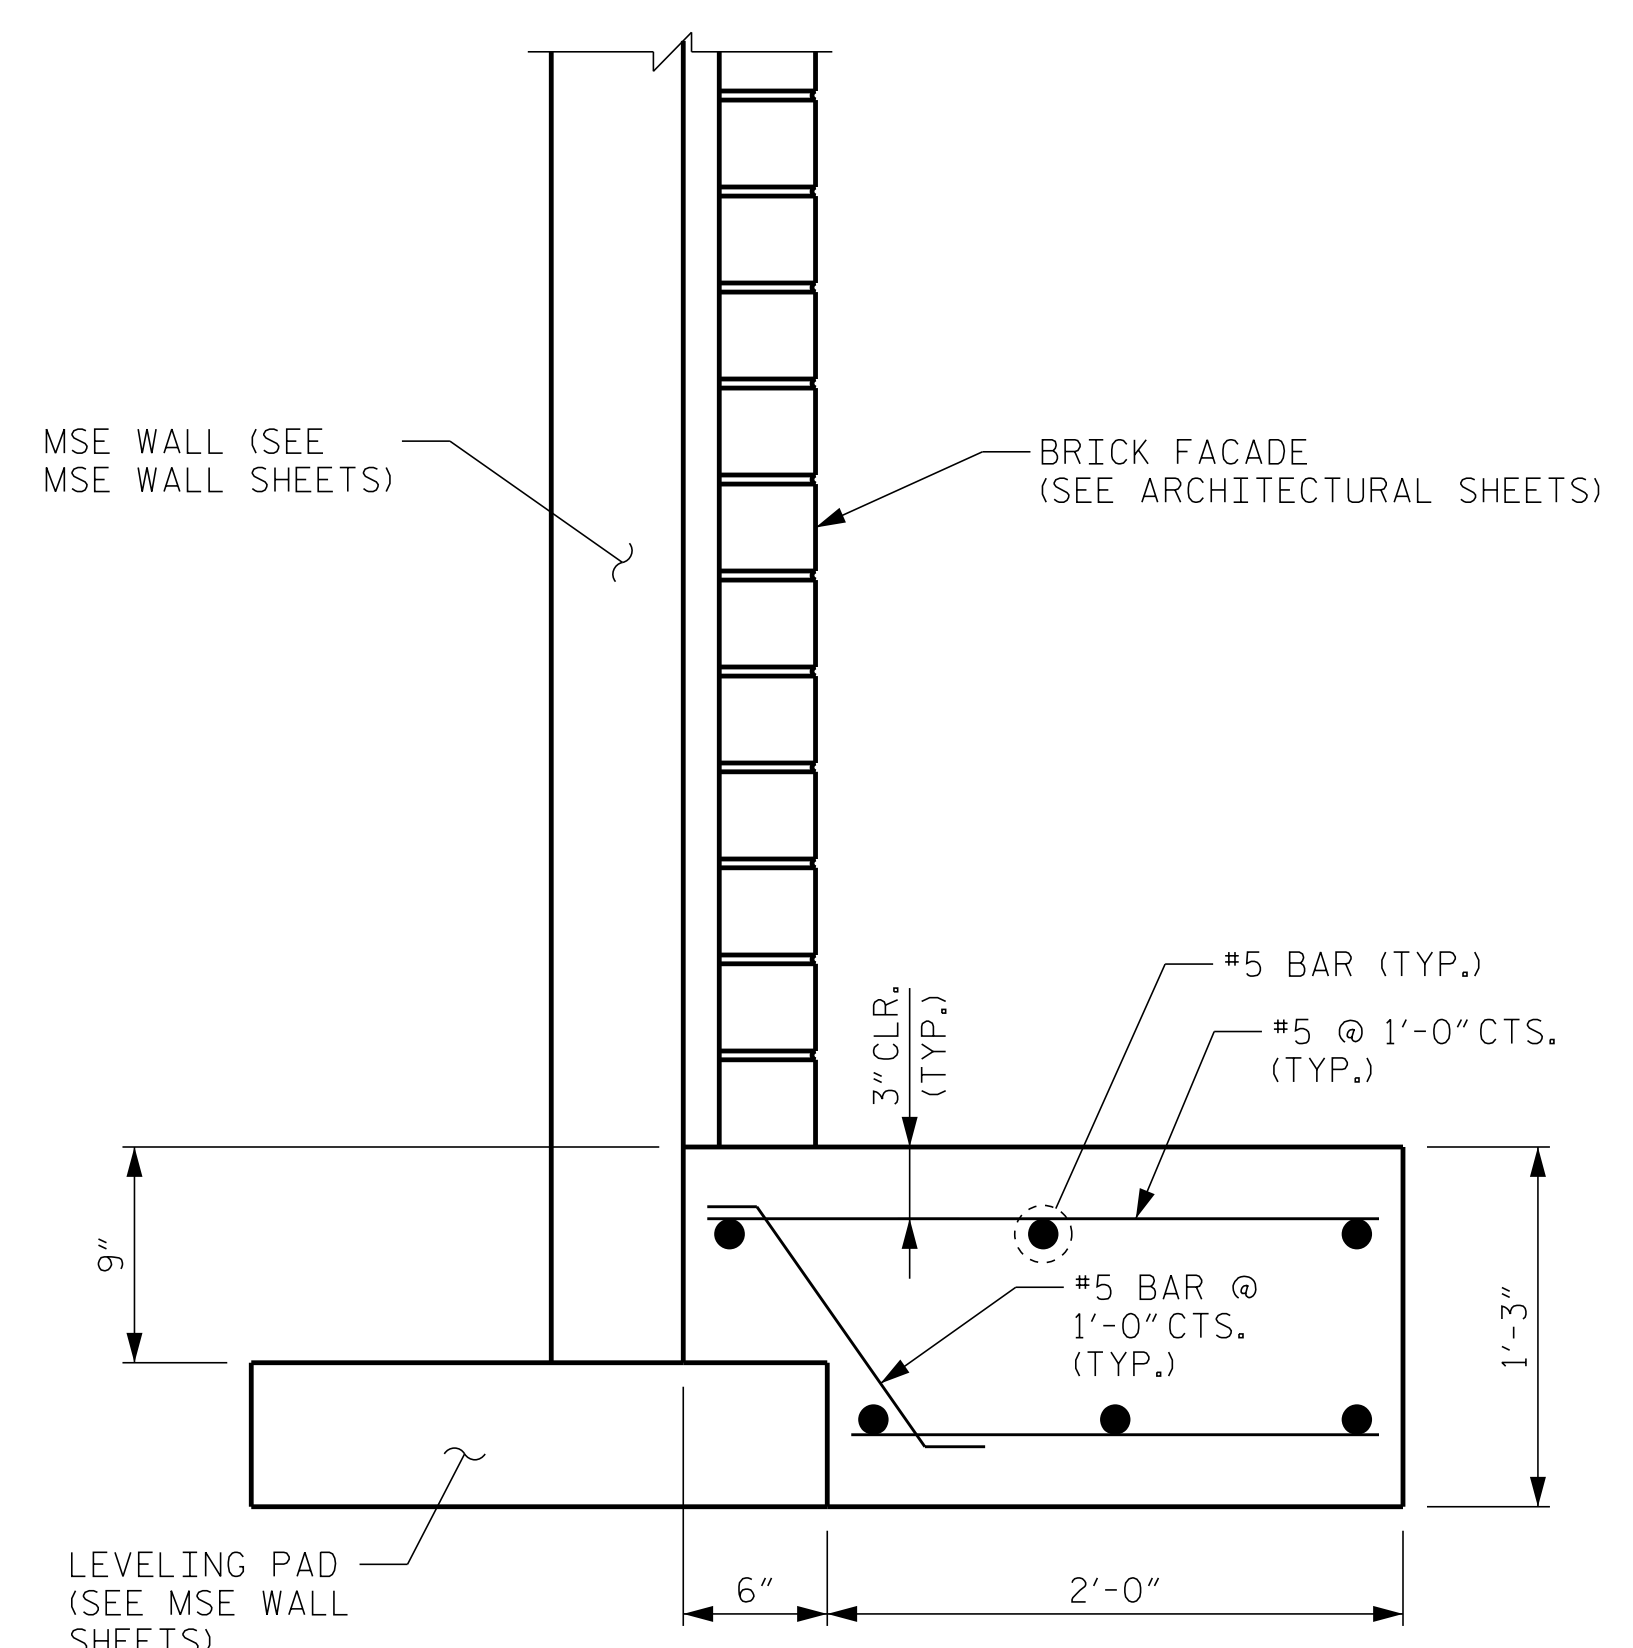


BRICK FACADE FOOTING DETAIL

NOTES

CONCRETE IN THE BRICK FACADE FOOTING SHALL BE CLASS A.  
 PAYMENT FOR THE BRICK FACADE FOOTING SHALL BE INCLUDED IN THE BRICK FACADE PAY ITEM. NO SEPARATE PAY ITEM WILL BE MADE FOR BRICK FACADE FOOTING.

PROJECT NO. U-3315  
PITT COUNTY  
 STATION: 65+56.61 -L-  
16+96.14 -Y10-

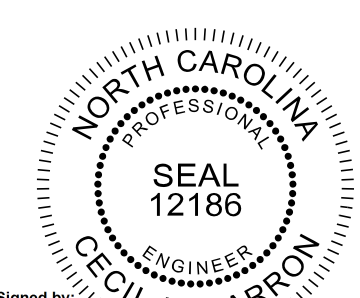

DocuSigned by:  
**Cecil L. Narron** 9/15/2014  
**Kimley»Horn**  
 333 Fayetteville Street, Suite 600  
 Raleigh, NC 27601-1772  
 Phone (919) 835-1494  
 NC LICENSE # F-0102

|  |     |       |     |     |              |
|--|-----|-------|-----|-----|--------------|
| STATE OF NORTH CAROLINA<br>DEPARTMENT OF TRANSPORTATION<br>RALEIGH |     |       |     |     |              |
| BRICK FACADE<br>FOOTING AND COPING<br>DETAILS                      |     |       |     |     |              |
| REVISIONS  |     |       |     |     | SHEET NO.    |
| NO.  | BY: | DATE: | NO. | BY: | DATE:        |
| 1  |     |       | 3   |     |              |
| 2  |     |       | 4   |     |              |
|  |     |       |     |     | TOTAL SHEETS |
|  |     |       |     |     | 33           |

K:\B01\_Structures\Bridges\N.C. 01036175-03315-10th St., Greenville Cod\Vgn\SS3.dgn 9/12/2014

DRAWN BY: J. I. KIMBLE DATE: 9/14  
 CHECKED BY: J. C. WILSON DATE: 9/14  
 DESIGN ENGINEER OF RECORD: C.L. NARRON DATE: 9/14