
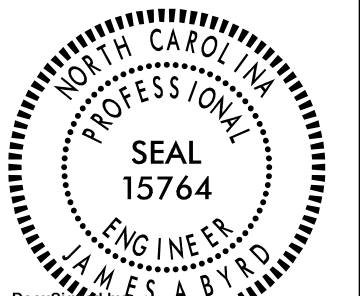
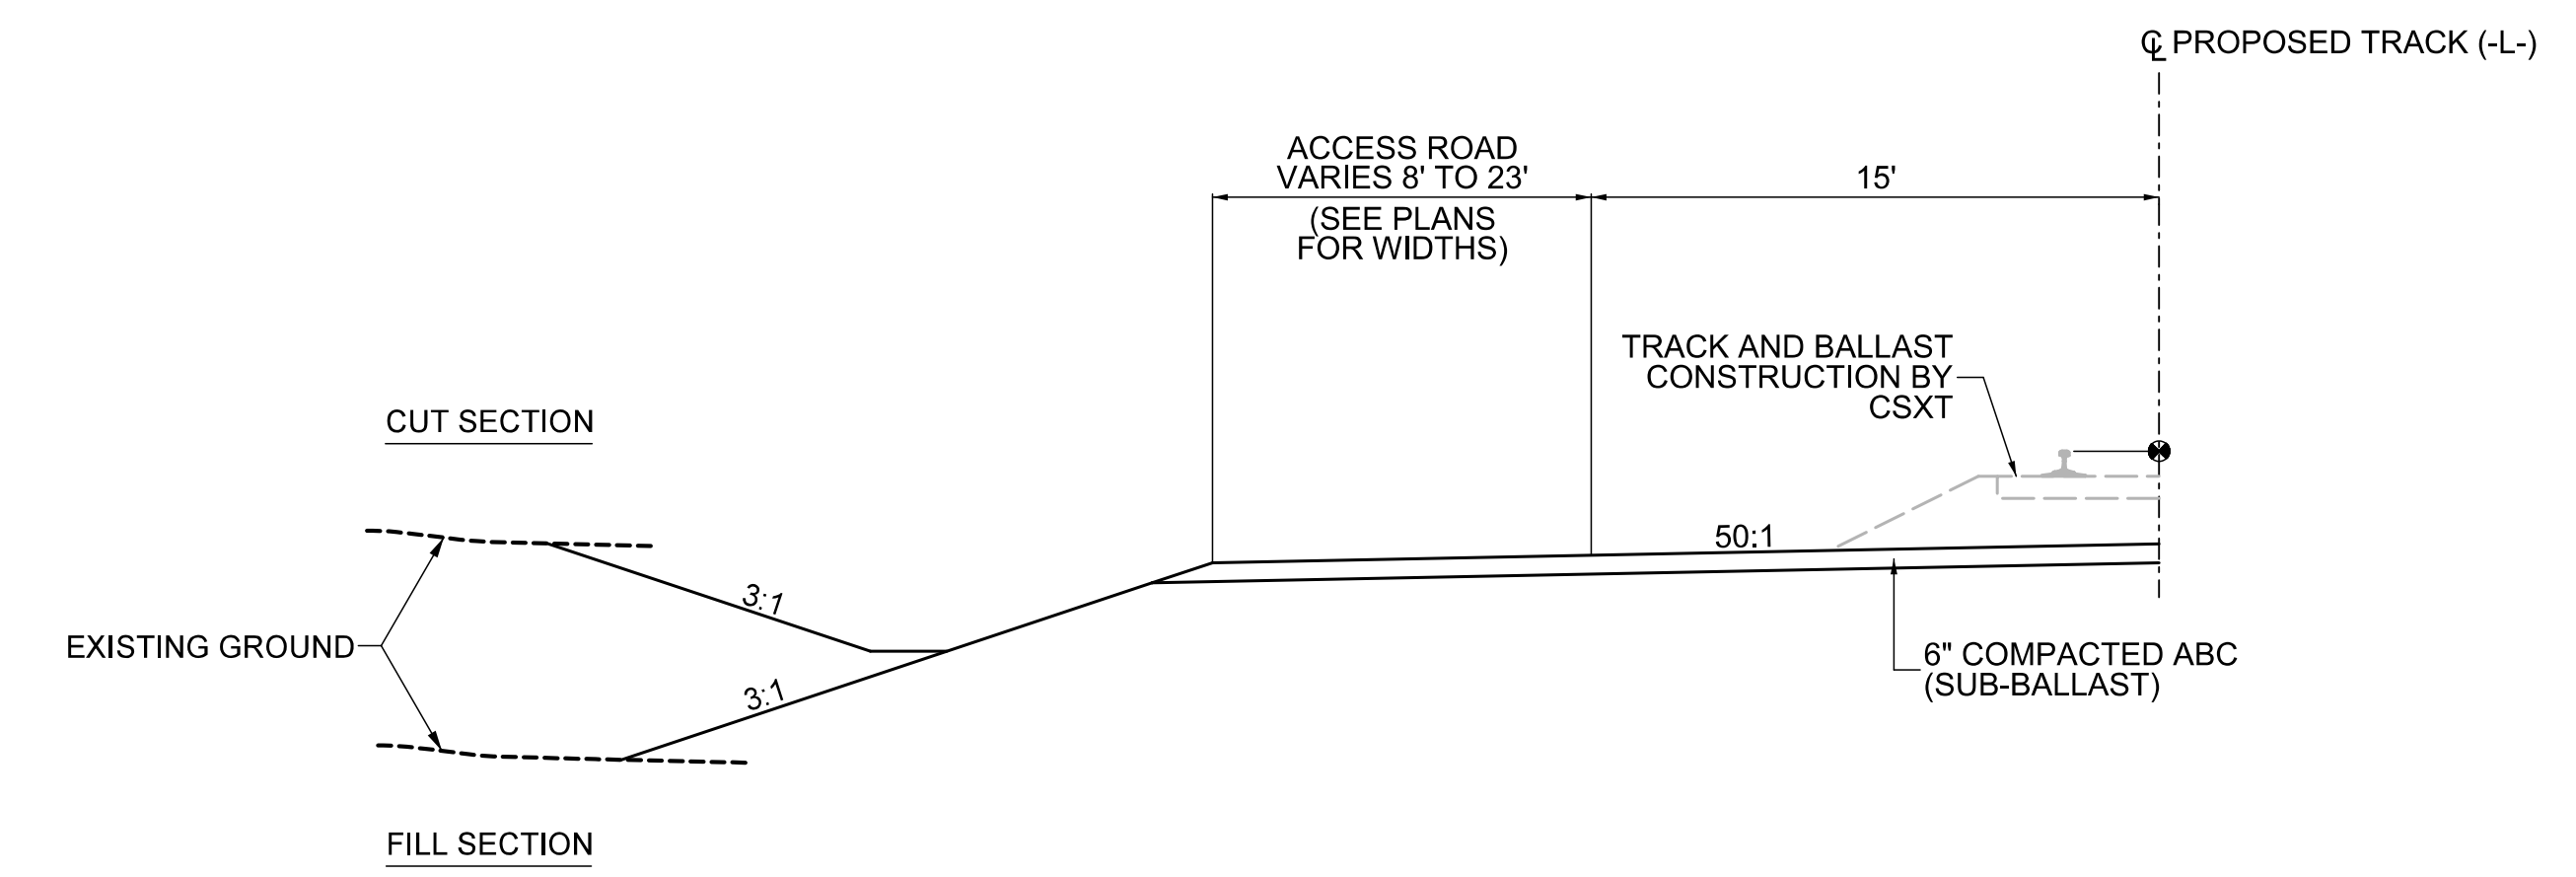
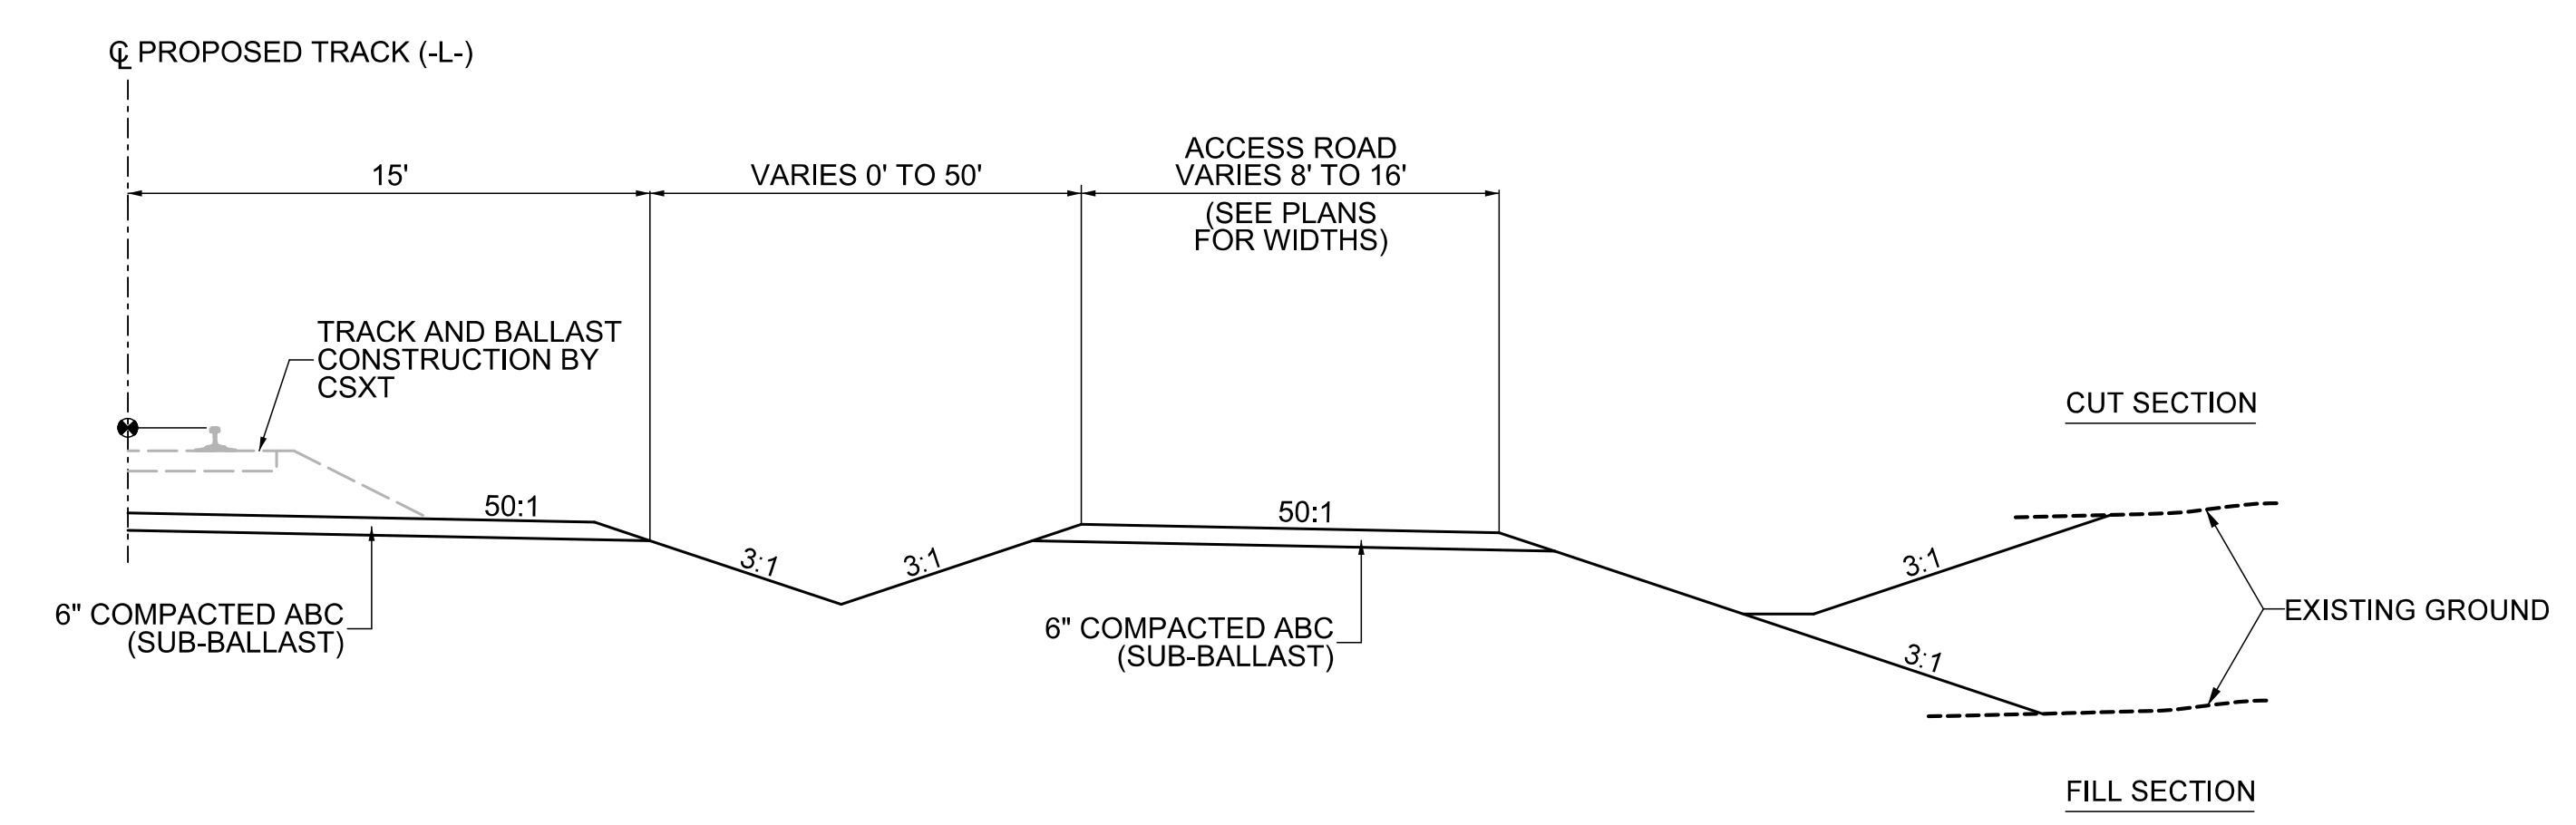



RW SHEET NO.	
RAILROAD DESIGN ENGINEER	HYDRAULICS ENGINEER
	
Corey P. Vannoy 1/27/2015	James A. Byrd 1/27/2015



PARTIAL SECTION #1
-L- STA. 126+95 TO STA. 132+50



PARTIAL SECTION #2
-L- STA. 124+85 TO STA. 126+95

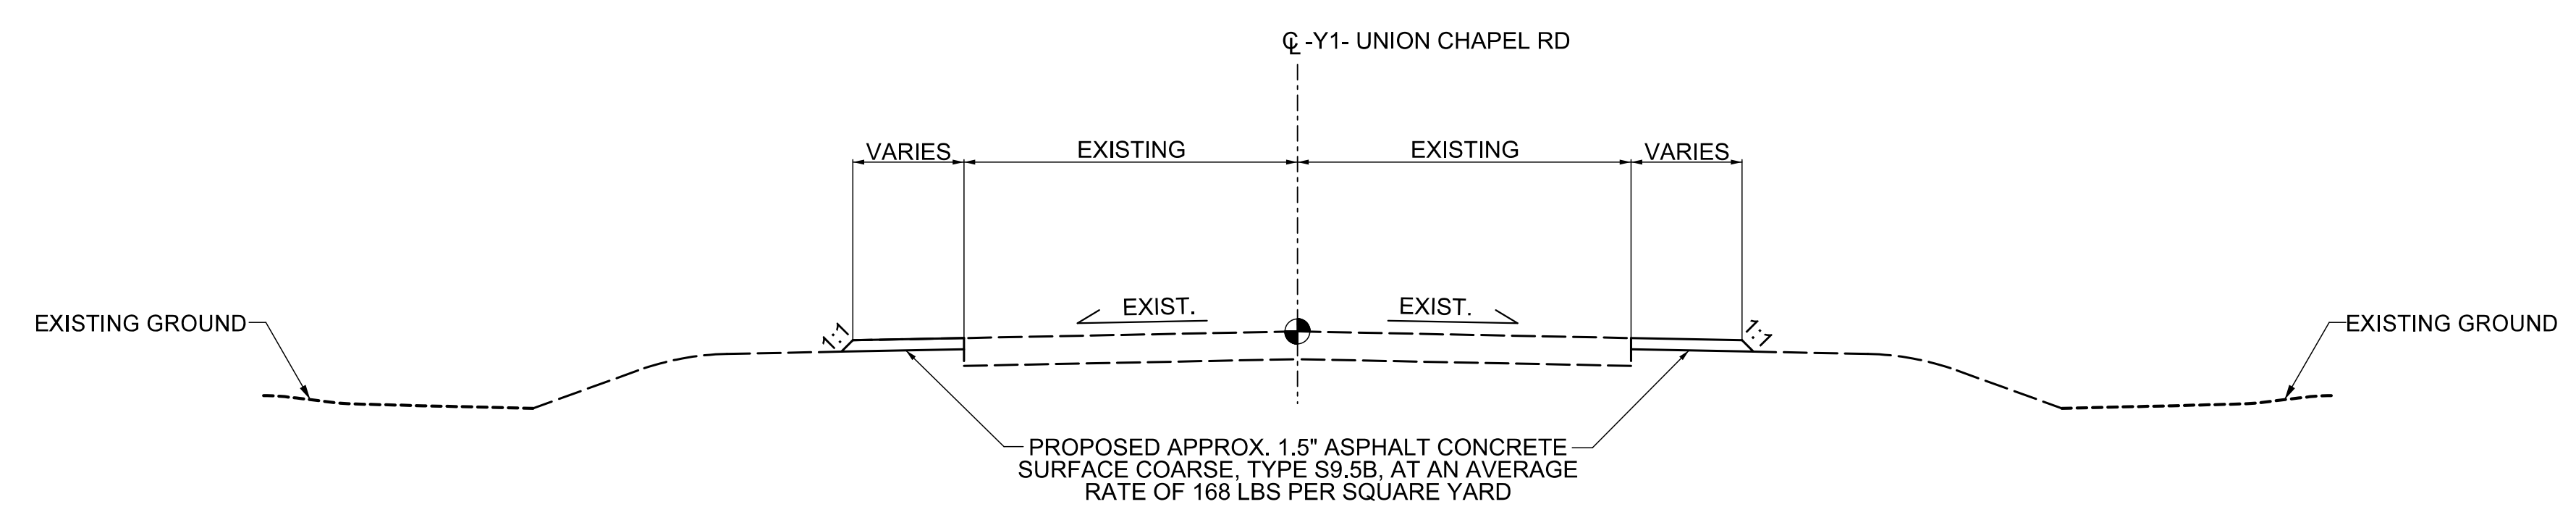

TEMPORARY ASPHALT PAD DETAIL
(SEE SHEET TMP-4 FOR LOCATIONS)

8:25:53 AM
C:\Users\psh_024\dgn
membrake_psh_024.dgn
USERNAME\$\$\$\$\$