



DETAIL A

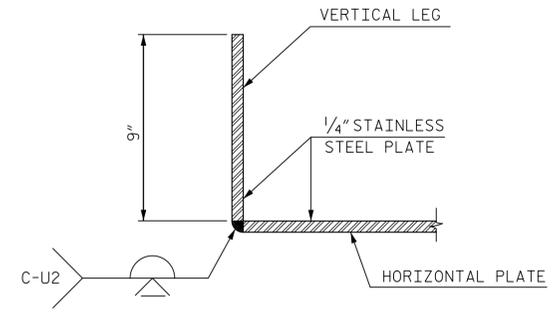


SECTION A-A

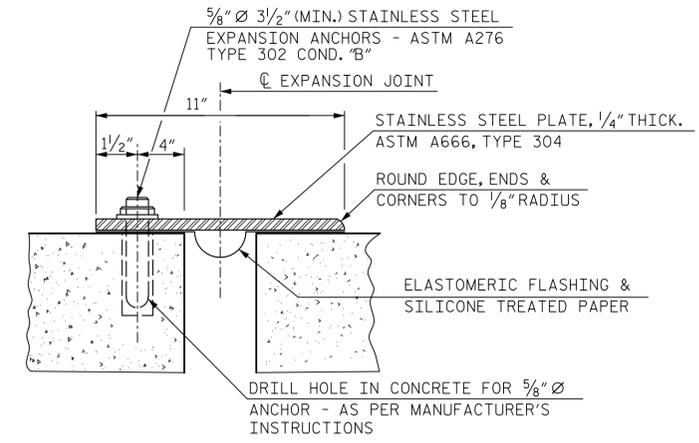



SECTION B-B

DETAIL OF EXPANSION ANCHOR AND PLATE  
SEE DETAIL A ON 'DECK DETAILS' SHEET FOR ADDITIONAL JOINT INFORMATION.

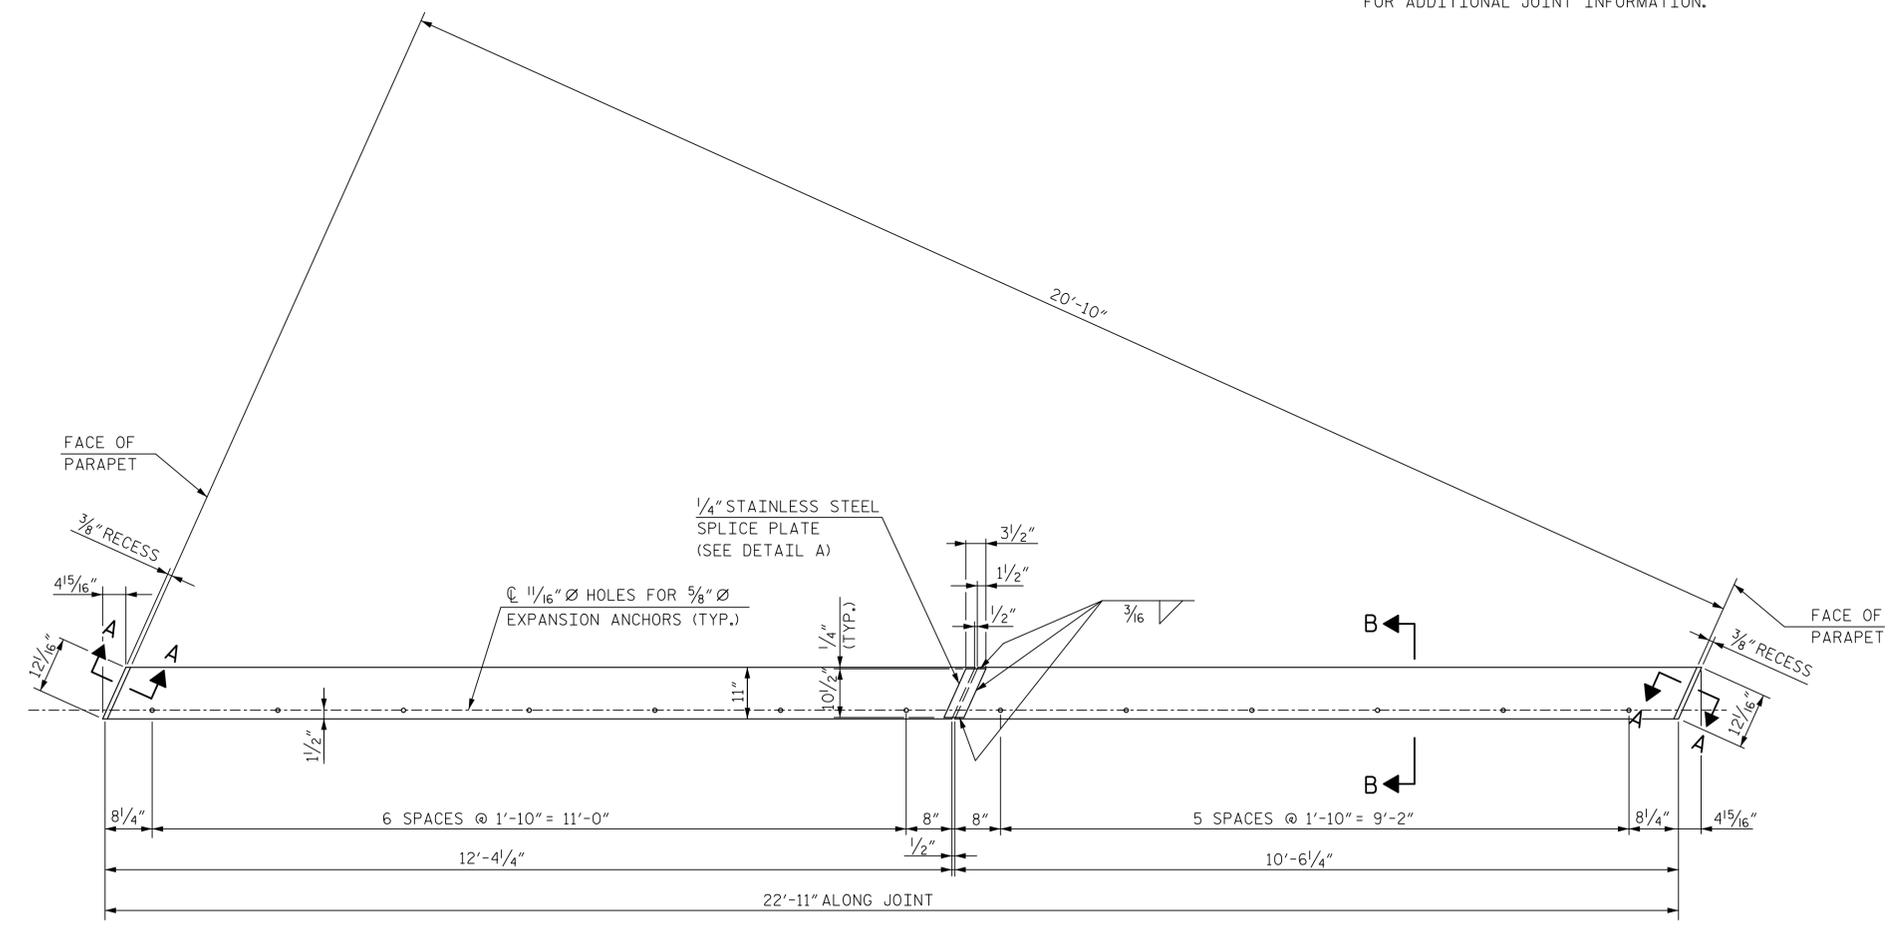

PLAN - EXPANSION PLATE  
(4 REQUIRED)

NOTE: PAYMENT FOR THE EXPANSION PLATE AND EXPANSION ANCHORS IS INCLUDED IN THE COST FOR STRUCTURAL STEEL.  
PLATE SHALL BE ANCHORED AT BACKWALL OF ABUTMENT 1 & 2, SPAN B SIDE OF PIER 1 AND SPAN B SIDE OF PIER 2.

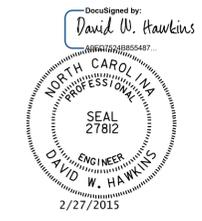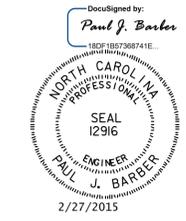

PROJECT NO. P-4900A  
ROBESON COUNTY  
STATION: POC 38+93.36 -L-  
MILE POST: 0.55

STATE OF NORTH CAROLINA  
DEPARTMENT OF TRANSPORTATION  
RALEIGH  
SUPERSTRUCTURE  
EXPANSION PLATE DETAILS

<b>HNTB</b>		HNTB NORTH CAROLINA, P.C. License No. C-1554 343 E. Six Forks Rd., Suite 200, Raleigh, N.C. 27609		REVISIONS		SHEET NO.	
DRAWN BY	M. WRIGHT	DATE	7/14	NO.	3	BY:	
CHECKED BY	P. BARBER	DATE	9/14	NO.	4	DATE:	
DWG. NO. 15						TOTAL SHEETS	
						54	