

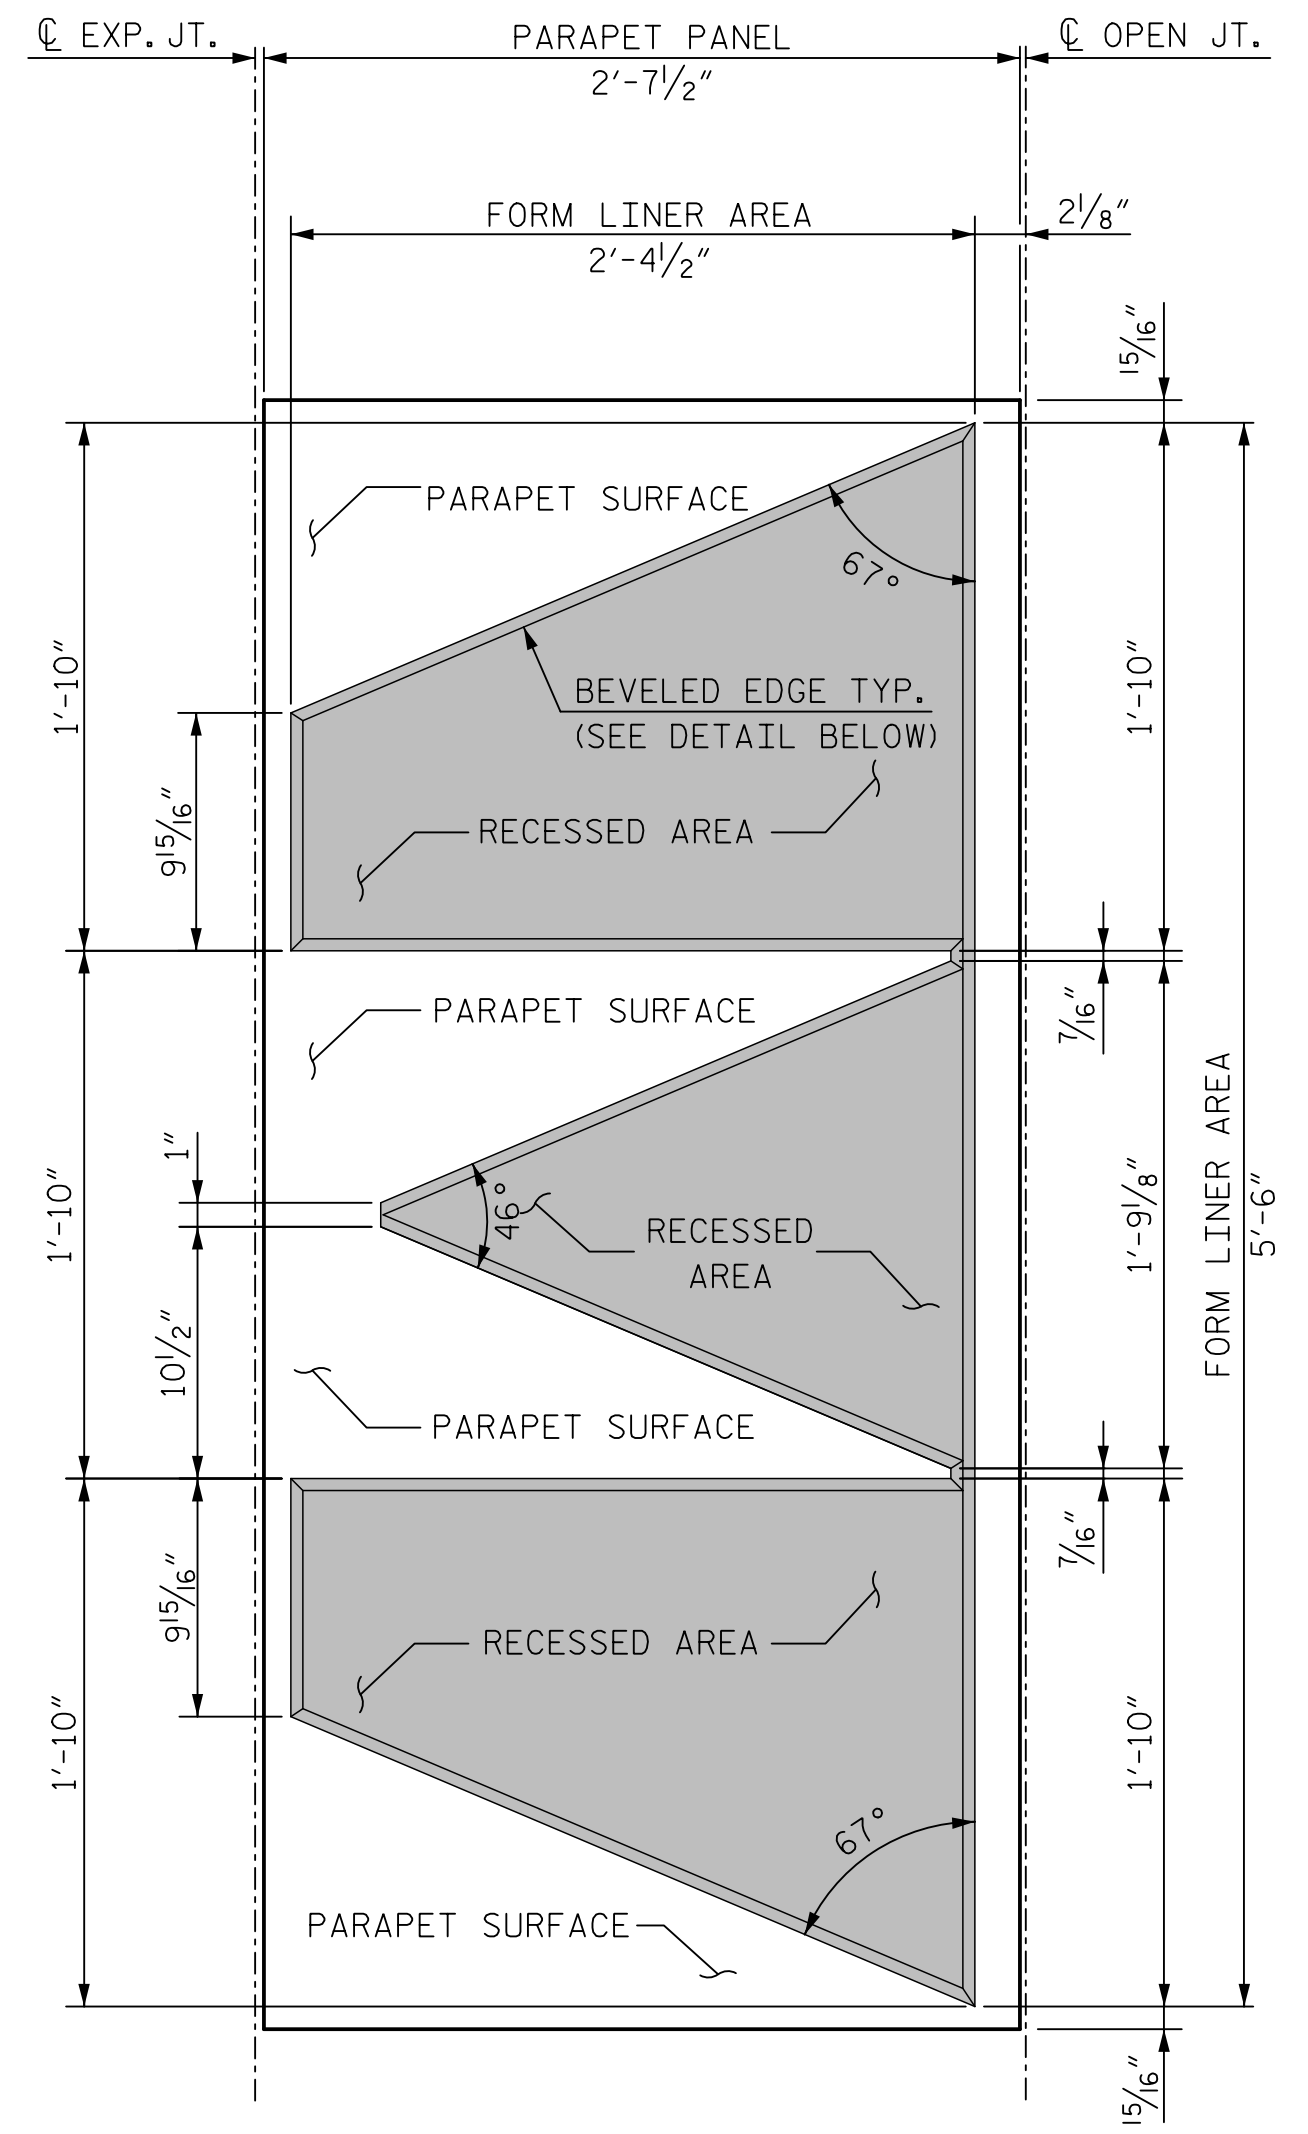


PANEL A FORM LINER FINISH

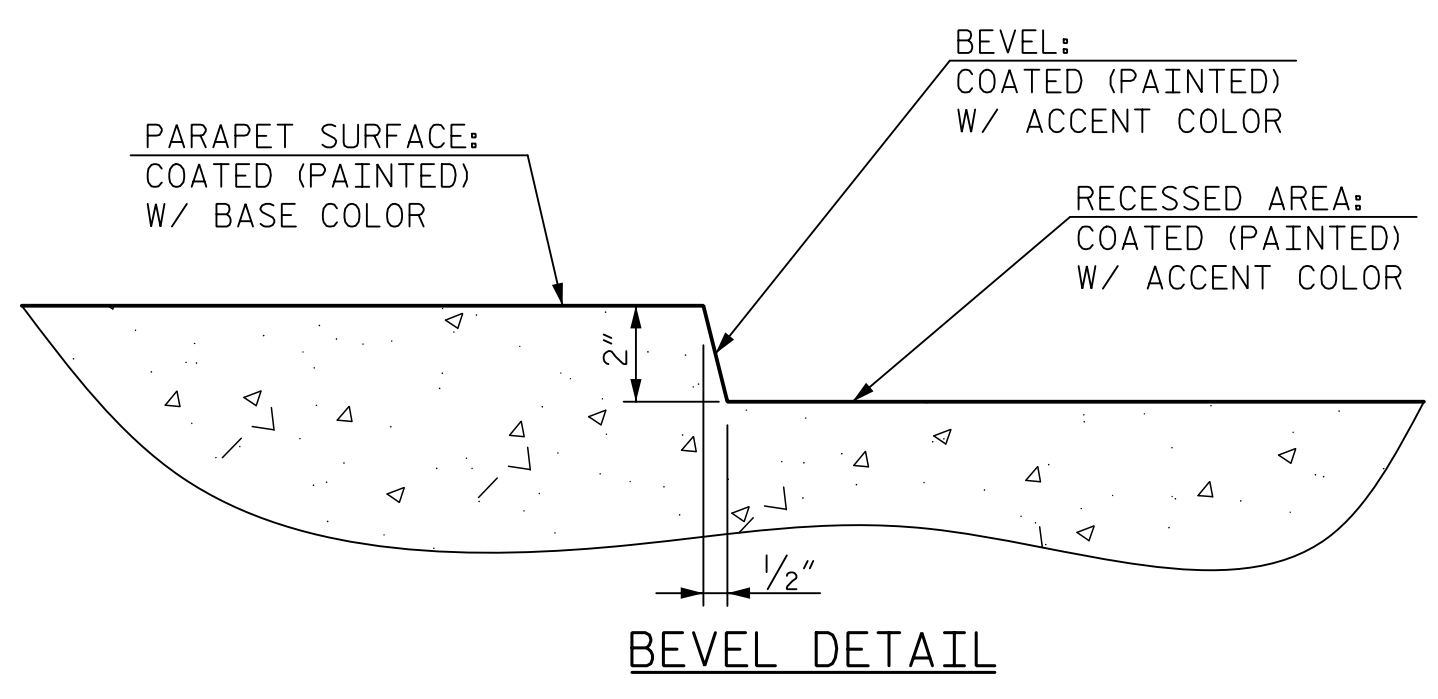



PANEL B FORM LINER FINISH

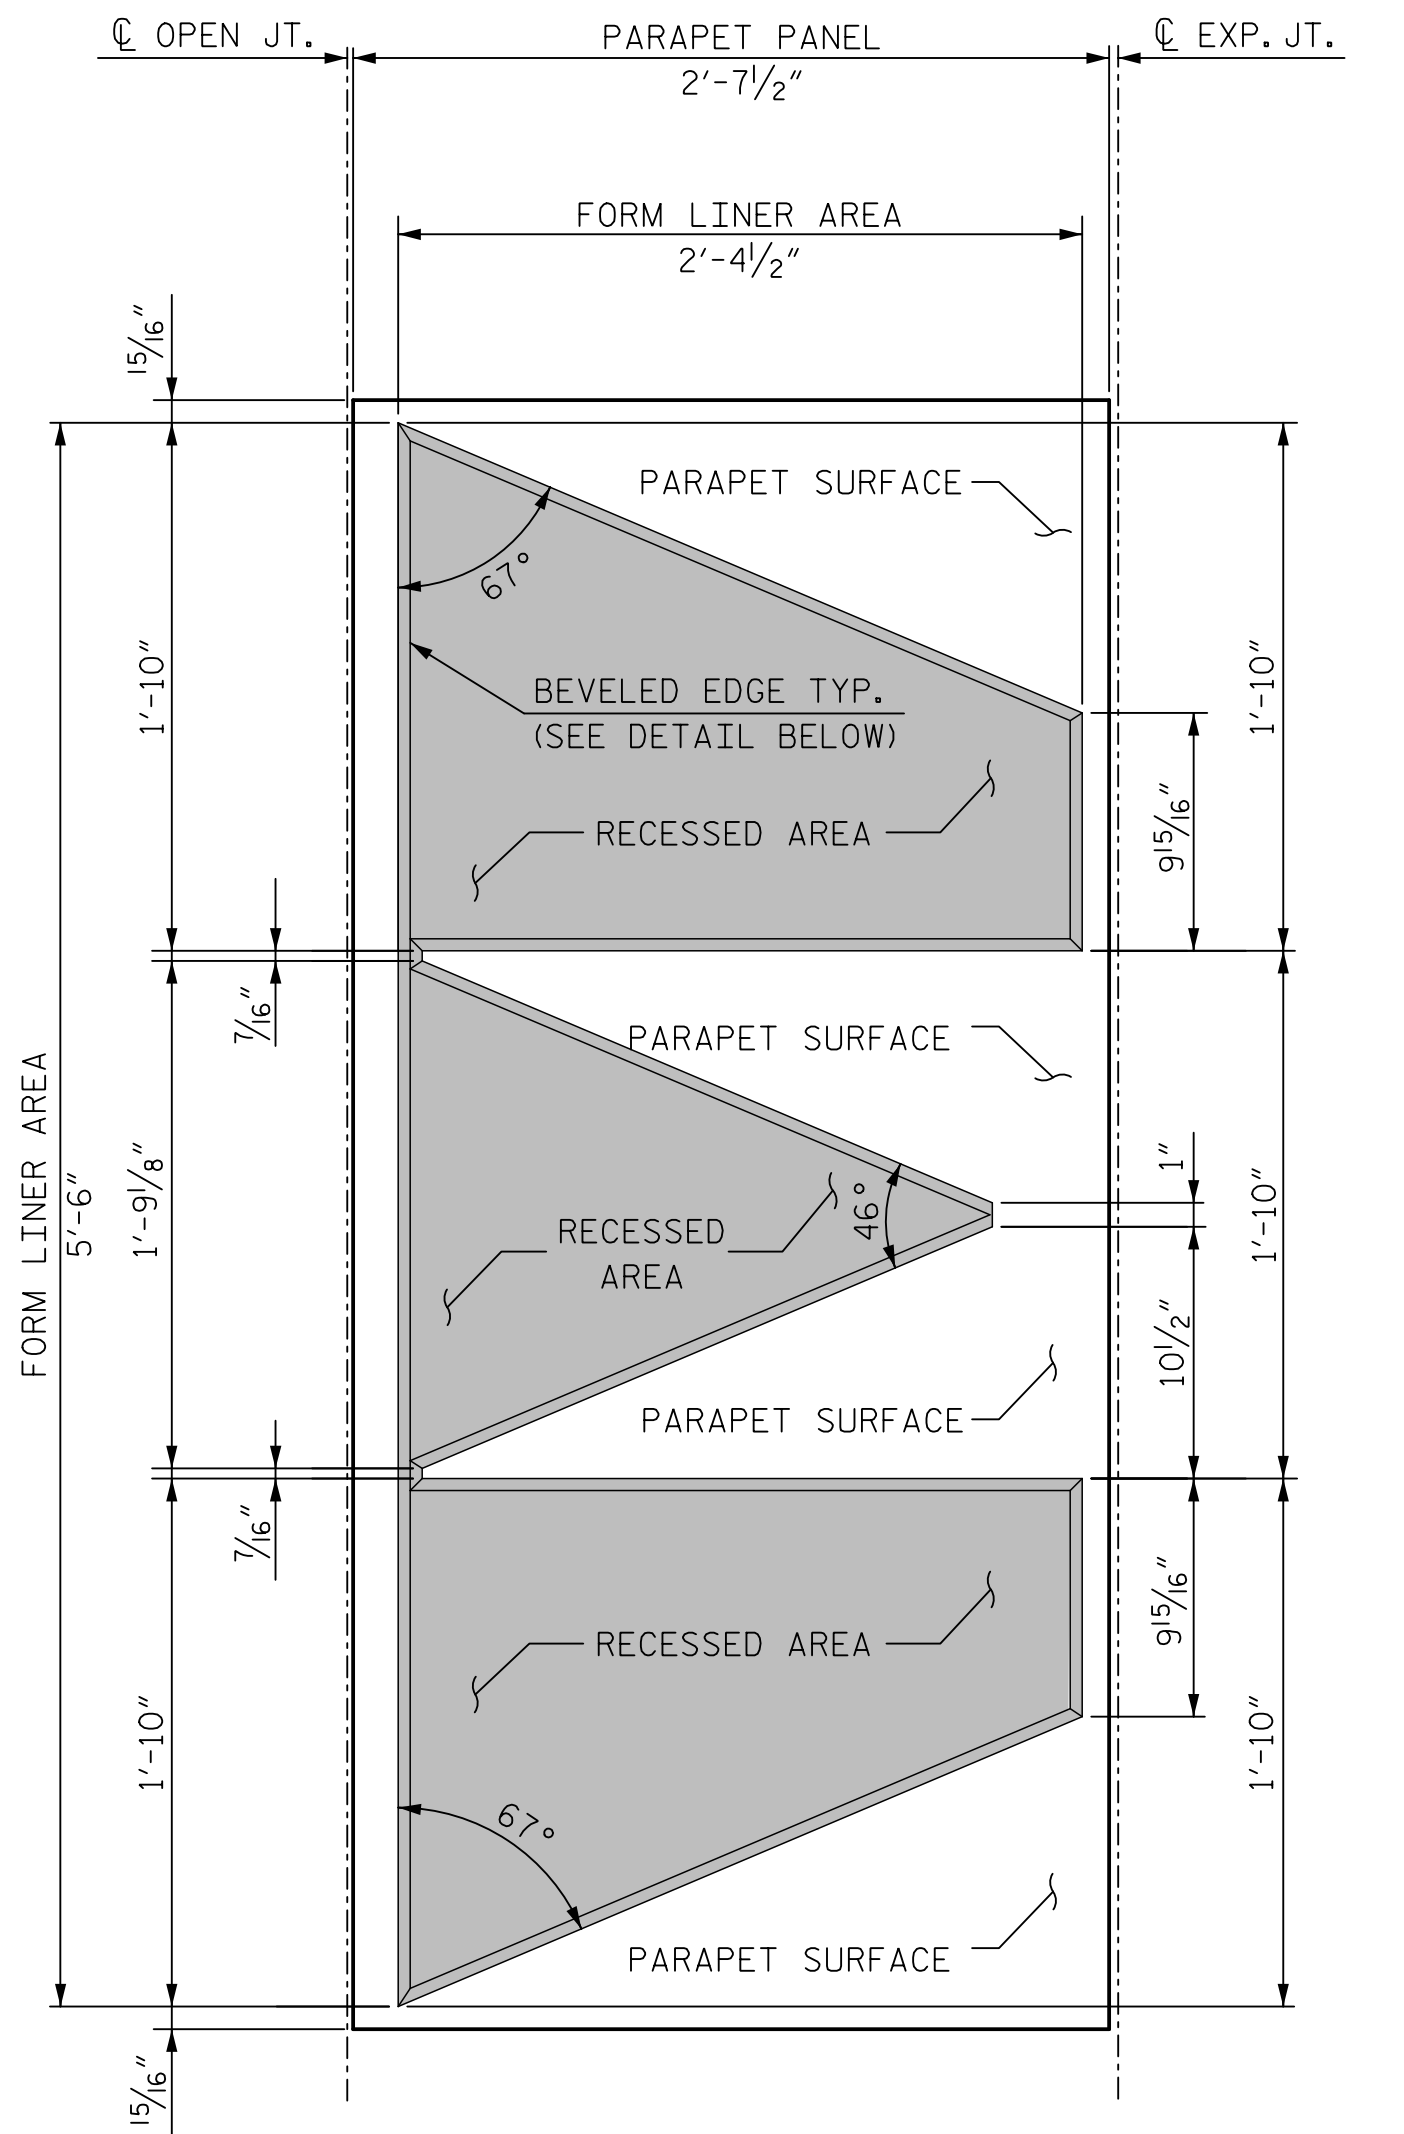

PANEL C FORM LINER FINISH

GENERAL NOTES:

1. FOR CONCRETE FINISH REQUIREMENTS ON ALL PARAPET SURFACES, BEVEL SURFACES AND RECESSED SURFACES, SEE SPECIAL PROVISION.
2. BEVEL ALL EDGES OF RECESSED AREAS ACCORDING TO THE BEVEL DETAIL.
3. ALL VISIBLY EXPOSED CONCRETE SURFACES INCLUDING THE PARAPET, OUTER SLAB EDGE AND OVERHANG, ABUTMENT, AND PIERS SHALL BE COATED (PAINTED) THE BASE COLOR.
4. THE RECESSED AREAS AND BEVELED EDGE SHALL BE PAINTED RED, AN ACCENT COLOR FROM THE PARAPET.
5. THE COATING COLOR PALETTE FOR THE BASE AND ACCENT COLOR SHALL BE A MATTE COLOR FINISH AND SHALL BE SUBMITTED TO THE ENGINEER FOR FINAL COLOR SELECTION.

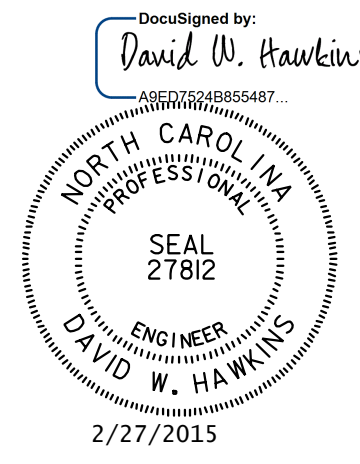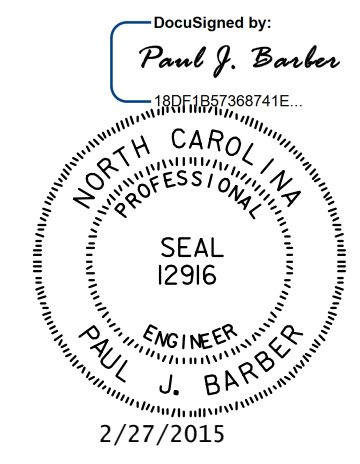

PROJECT NO. P-4900A  
ROBESON COUNTY  
 STATION: POC 38+93.36 -L-  
 MILE POST: 0.55

STATE OF NORTH CAROLINA  
 DEPARTMENT OF TRANSPORTATION  
 RALEIGH  
**SUPERSTRUCTURE**  
 PARAPET PANEL  
 FORM LINER  
 FINISH DETAILS

<b>HNTB</b>		HNTB NORTH CAROLINA, P.C. License No. C-1554 343 E. Six Forks Rd., Suite 200, Raleigh, N.C. 27609		REVISIONS		SHEET NO.	
DRAWN BY	R. BRICKER	DATE	9/14	NO.	BY:	DATE:	S-37
CHECKED BY	P. BARBER	DATE	9/14	1			
				NO.	BY:	DATE:	TOTAL SHEETS
				2	3		54
				3	4		