


-Y10- CLOSURE AT -L-

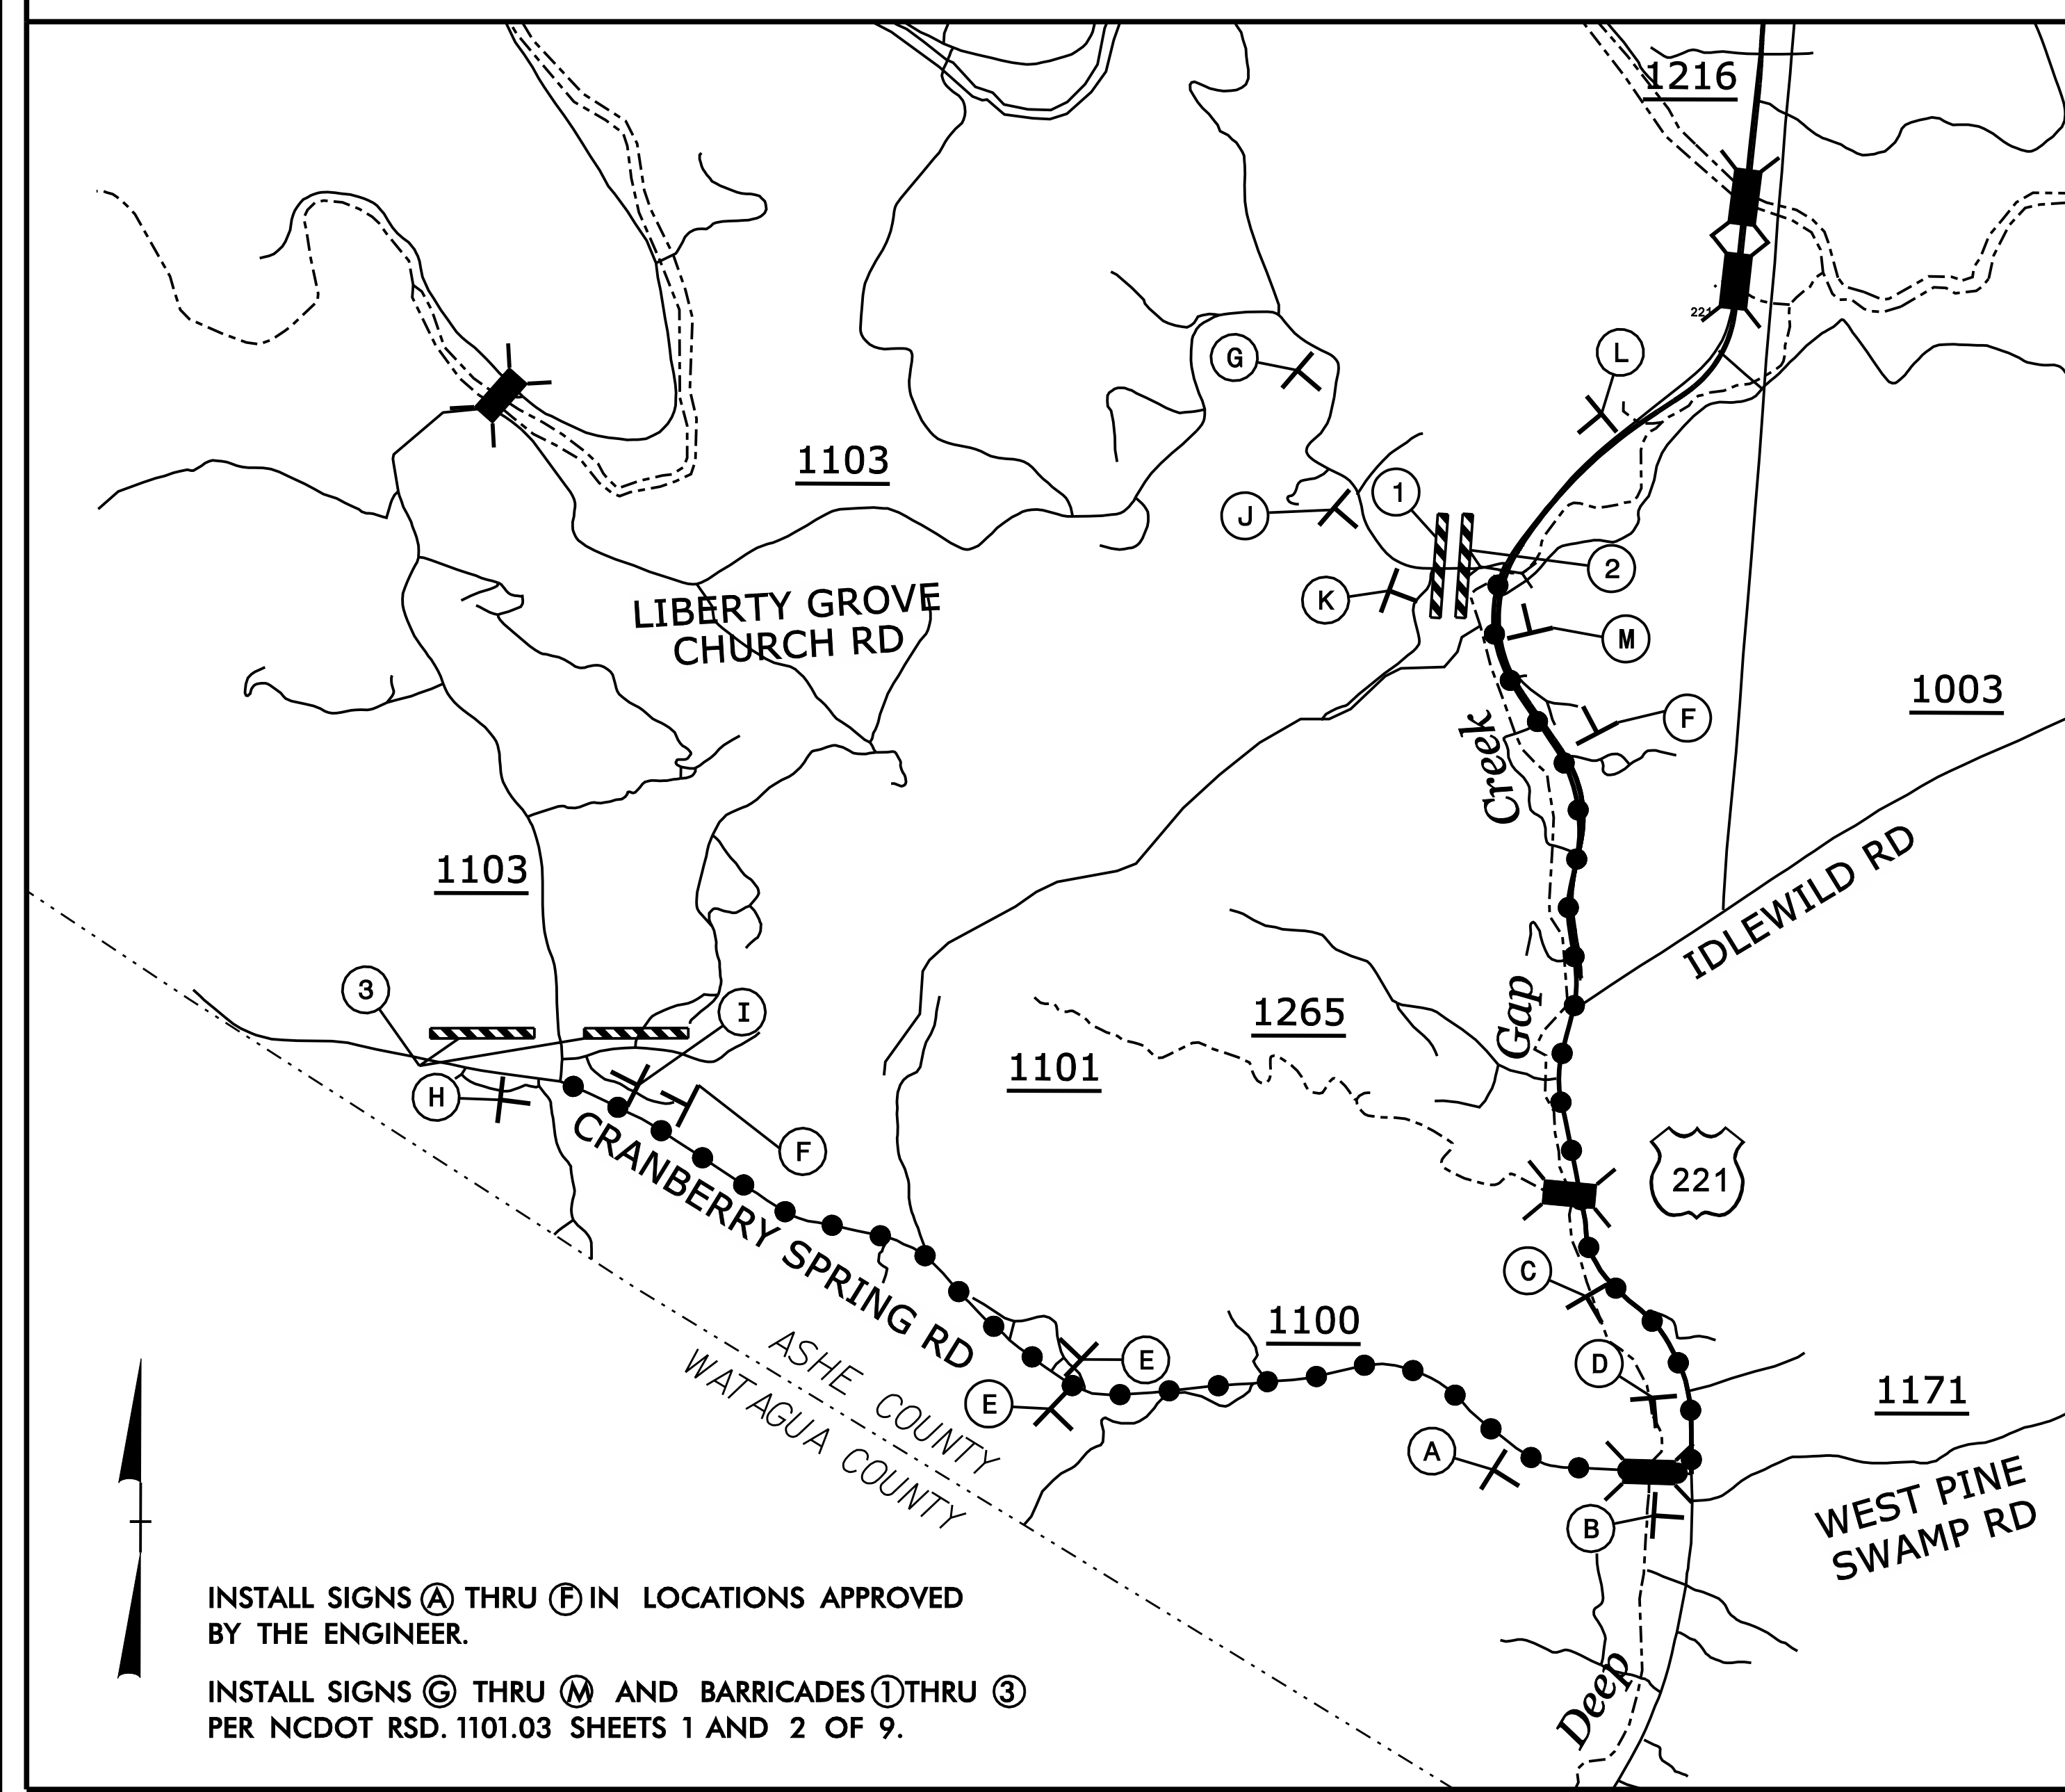

INSTALL SIGNS (A) THRU (F) IN LOCATIONS APPROVED BY THE ENGINEER.
 INSTALL SIGNS (G) THRU (M) AND BARRICADES (1) THRU (3) PER NCDOT RSD. 1101.03 SHEETS 1 AND 2 OF 9.

SIGN NUMBER: -
 TYPE: -
 QUANTITY: 8
 SIGN WIDTH: 4'-0"
 HEIGHT: 1'-6"
 TOTAL AREA: 6.0 Sq.Ft.


BACKG COLOR: Color 159
 COPY COLOR: White

SYMBOL	X	Y	WID	HT

BORDER TYPE: FLUSH
 RECESS: 0"
 WIDTH: 0.5"
 RADII: 3"

NO. Z BARS: -
 LENGTH: -

MAT'L: 0.125" (3.2 mm) ALUMINUM

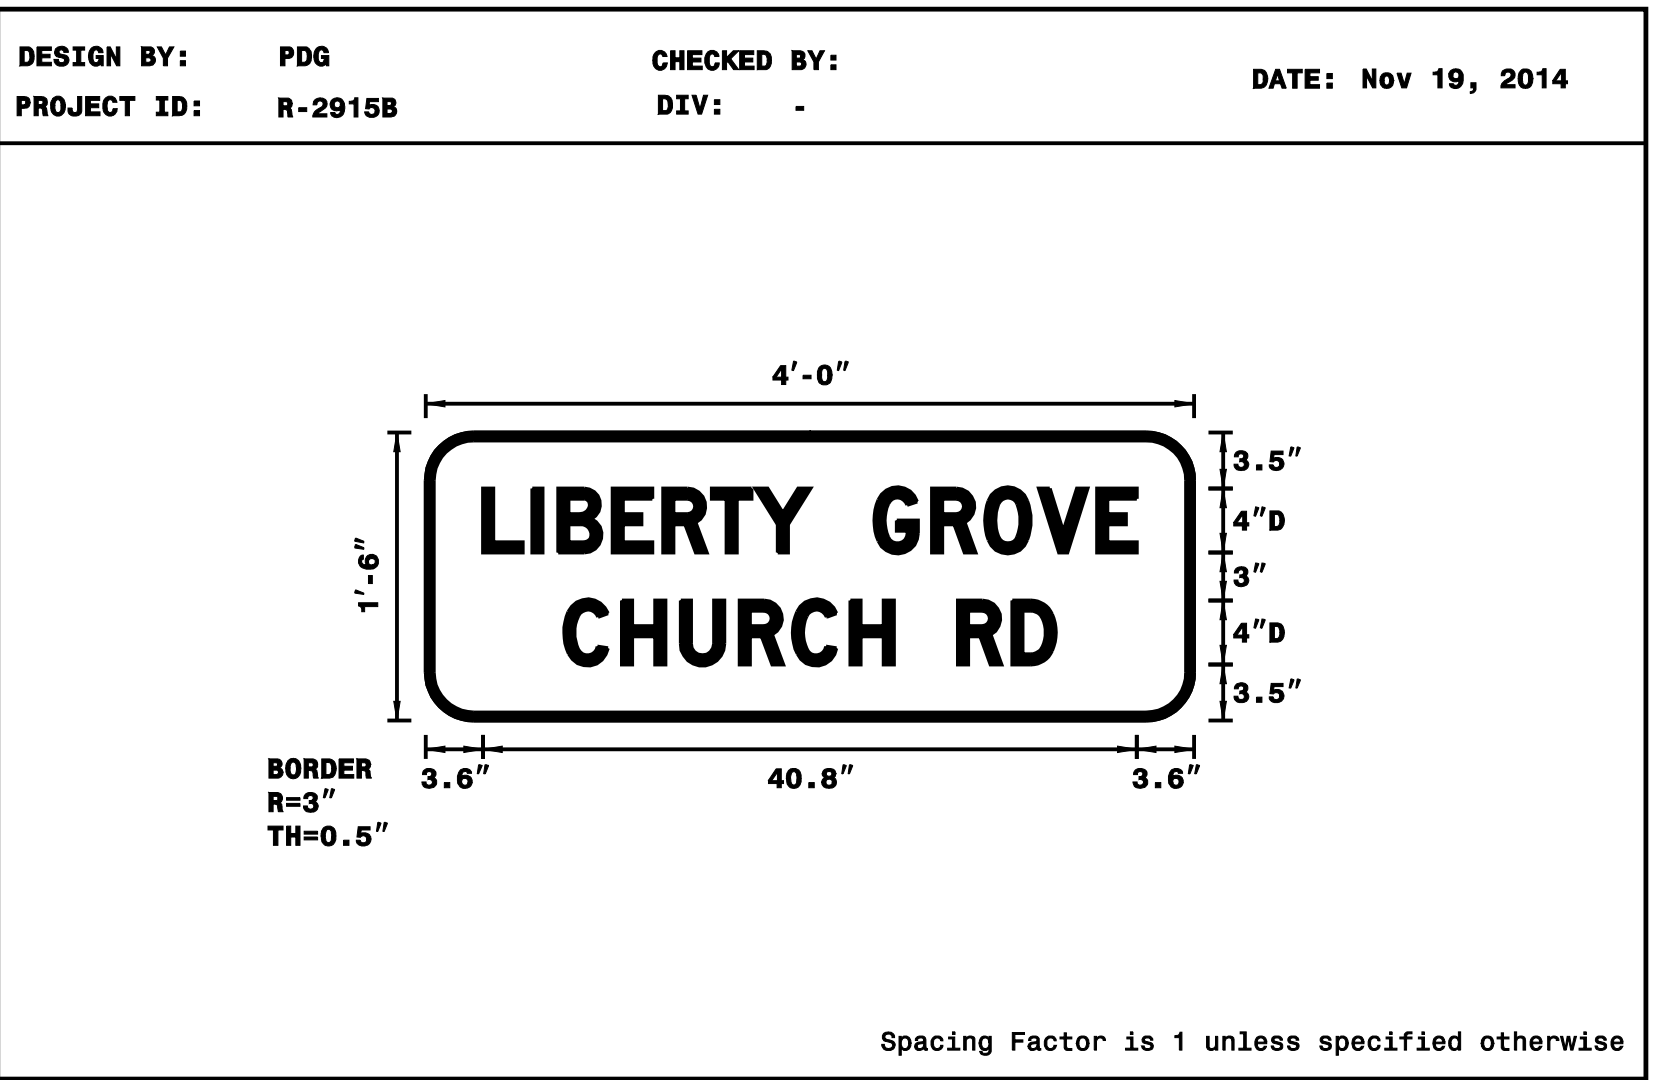



- USE NOTES:
- Legend and border(except those that are colored black) shall be direct applied Grade B sheeting.
 - Background shall be Grade A reflective sheeting.
 - Shields; A, B, and C type arrows shall be on 0.032" (0.8mm) aluminum and demountable.
 - Bottom panel shall be yellow Grade C sheeting. Legend shall be direct applied black non-reflective sheeting. Yellow panel is:

LETTER POSITIONS

Letter locations are panel edge to lower left corner

Letter	L	I	B	E	R	T	Y	G	R	O	V	E	Series/Size
Text Length	3.6	6.7	8.3	11.7	14.8	17.9	20.6	24	28	31.6	34.9	38.3	D 2000
Text Length	8.6	12.2	15.9	19.6	22.9	26.5	29.2	33.2	36.6				D 2000
Text Length													30.7

FILENAME: Offsite Sign Design
 NORTH CAROLINA D.O.T. SIGN DETAIL

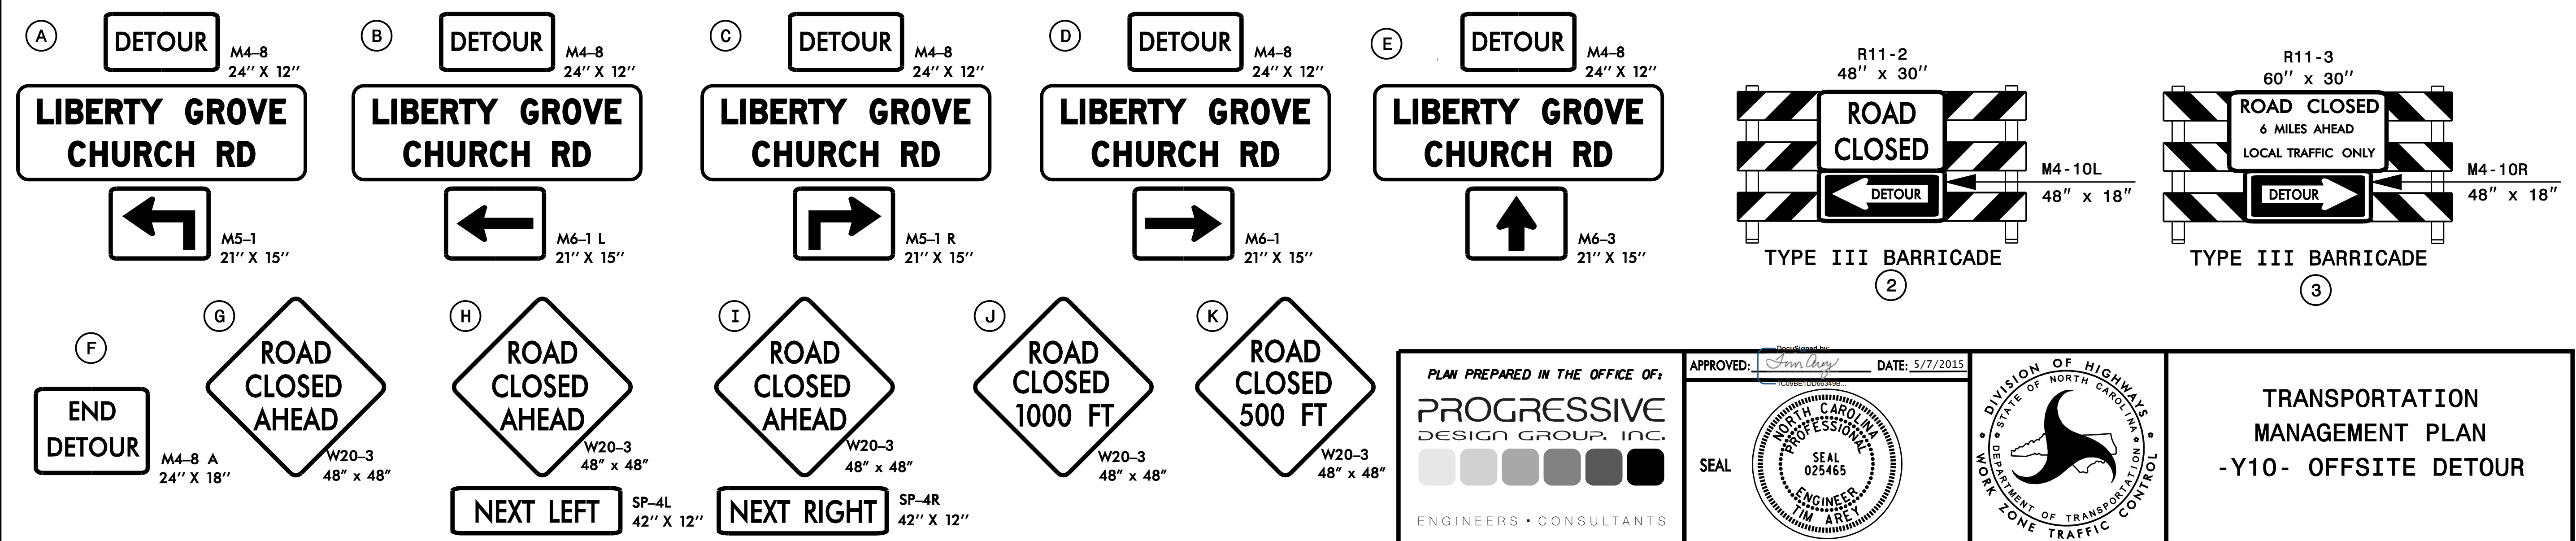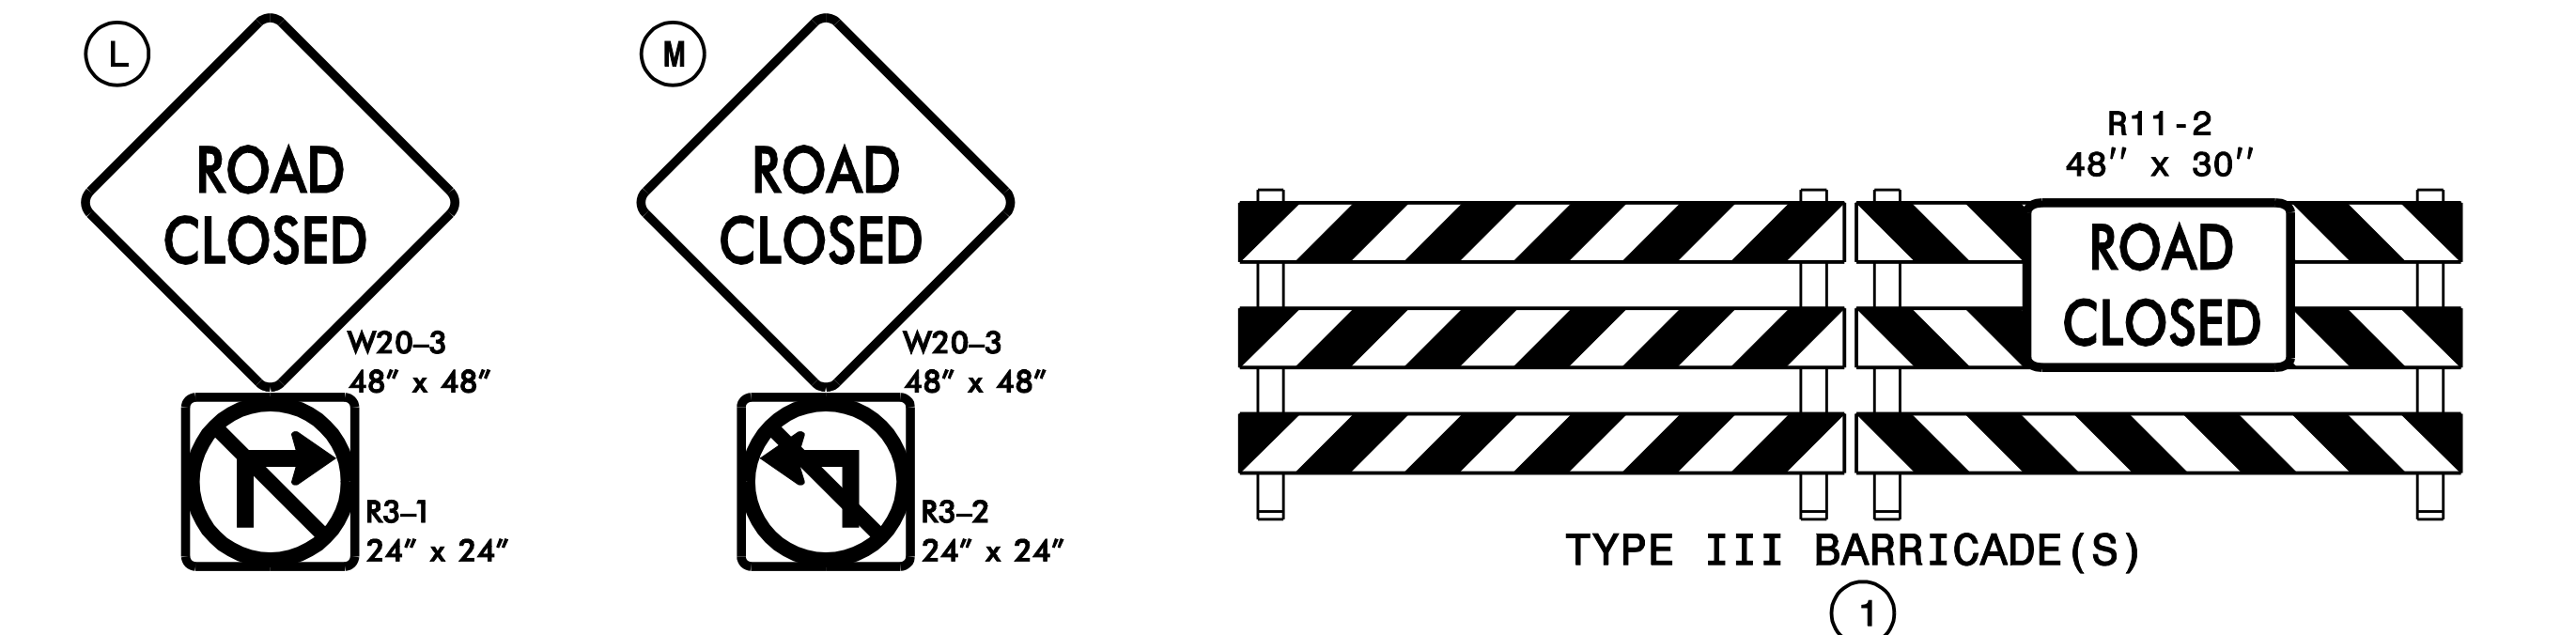

PLAN PREPARED IN THE OFFICE OF:
PROGRESSIVE DESIGN GROUP, INC.
 ENGINEERS • CONSULTANTS

APPROVED: *[Signature]* DATE: 5/7/2015
 SEAL
 NORTH CAROLINA PROFESSIONAL ENGINEER
 SEAL 025465
 NAME: TIM ARE

DIVISION OF HIGHWAYS
 STATE OF NORTH CAROLINA
 DEPARTMENT OF TRANSPORTATION
 WORK ZONE TRAFFIC CONTROL

TRANSPORTATION MANAGEMENT PLAN
 -Y10- OFFSITE DETOUR