

STATE OF NORTH CAROLINA
DIVISION OF HIGHWAYS




T.I.P. NO.	SHEET NO.
R-2915B	UO-1

TIP PROJECT: R-2915B


**UTILITIES BY OTHERS PLANS
ASHE COUNTY**

LOCATION: US 221 FROM SR 1003 (IDLEWILD ROAD)
TO NORTH OF SOUTH FORK NEW RIVER

TYPE OF WORK: UTILITY BY OTHERS RELOCATION

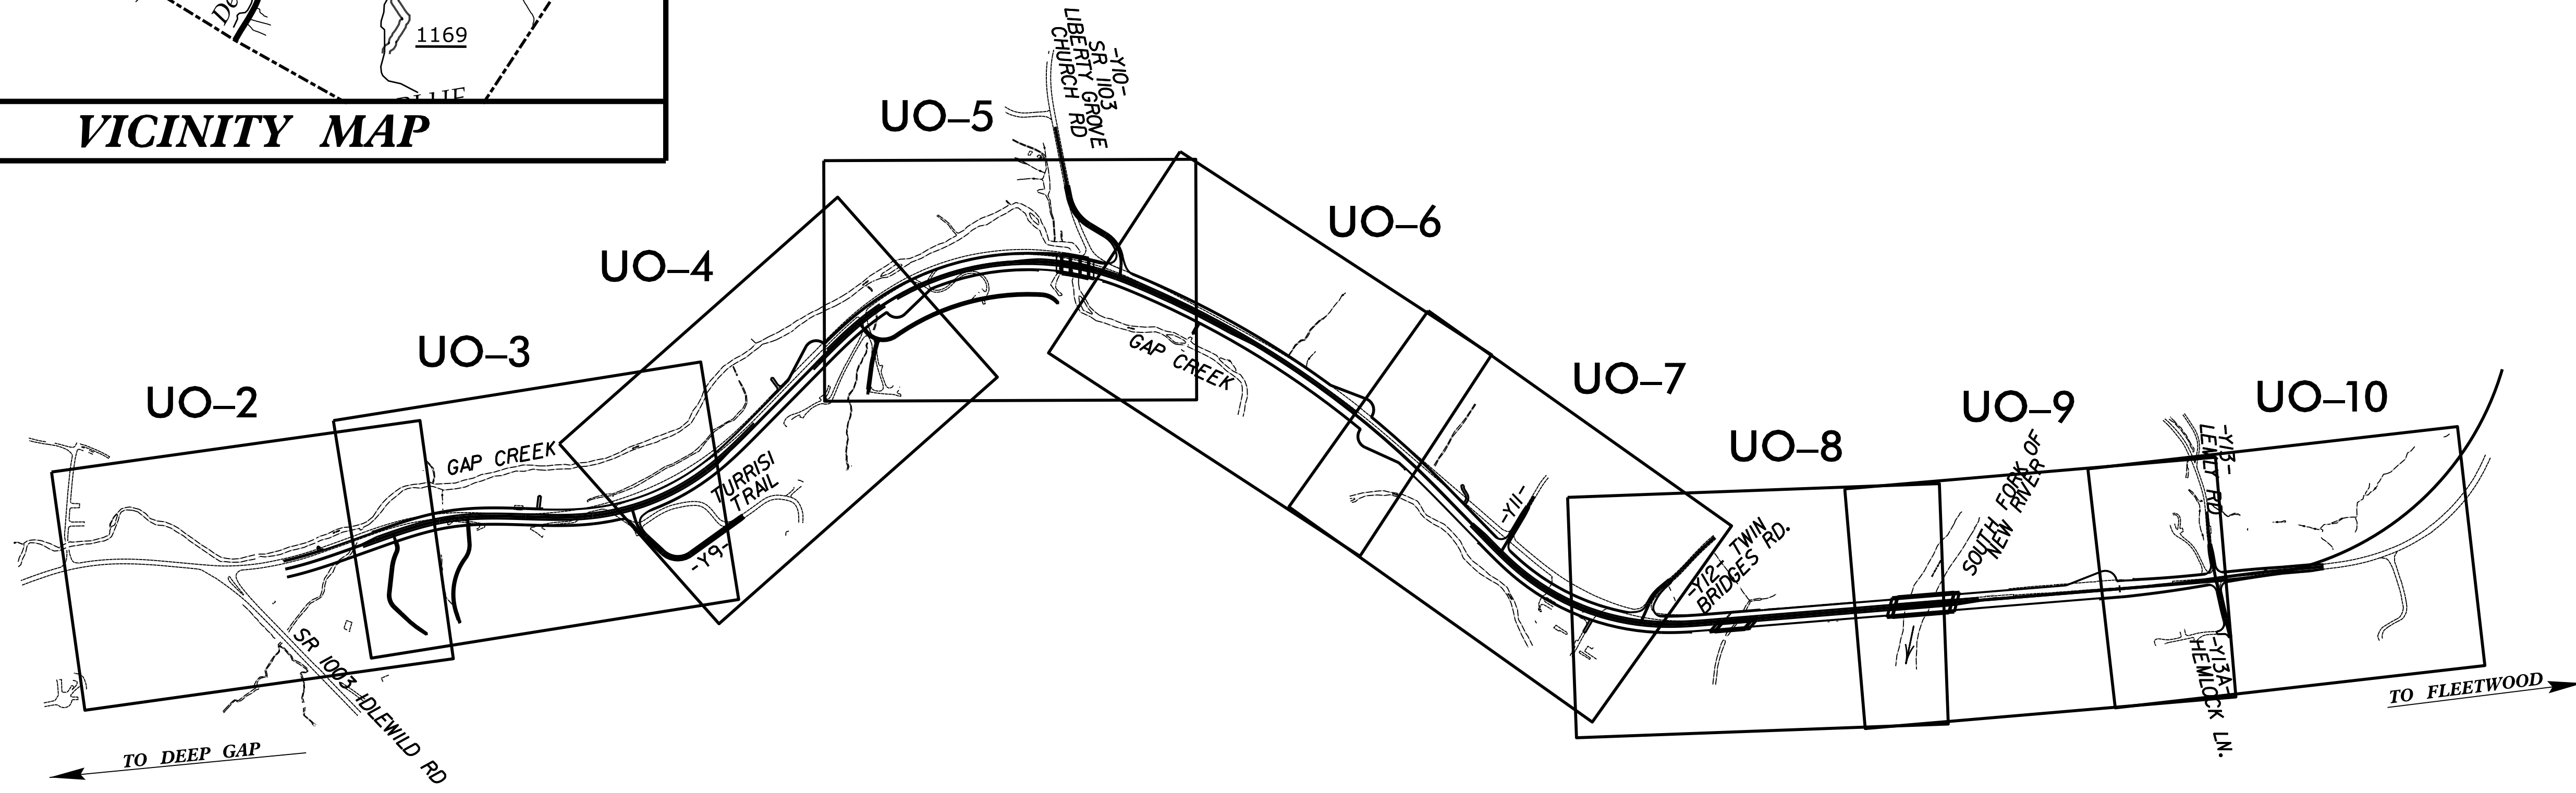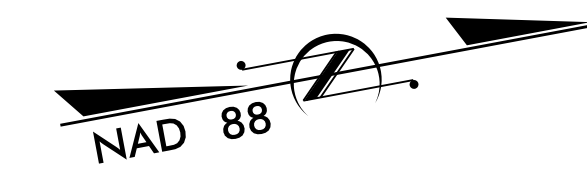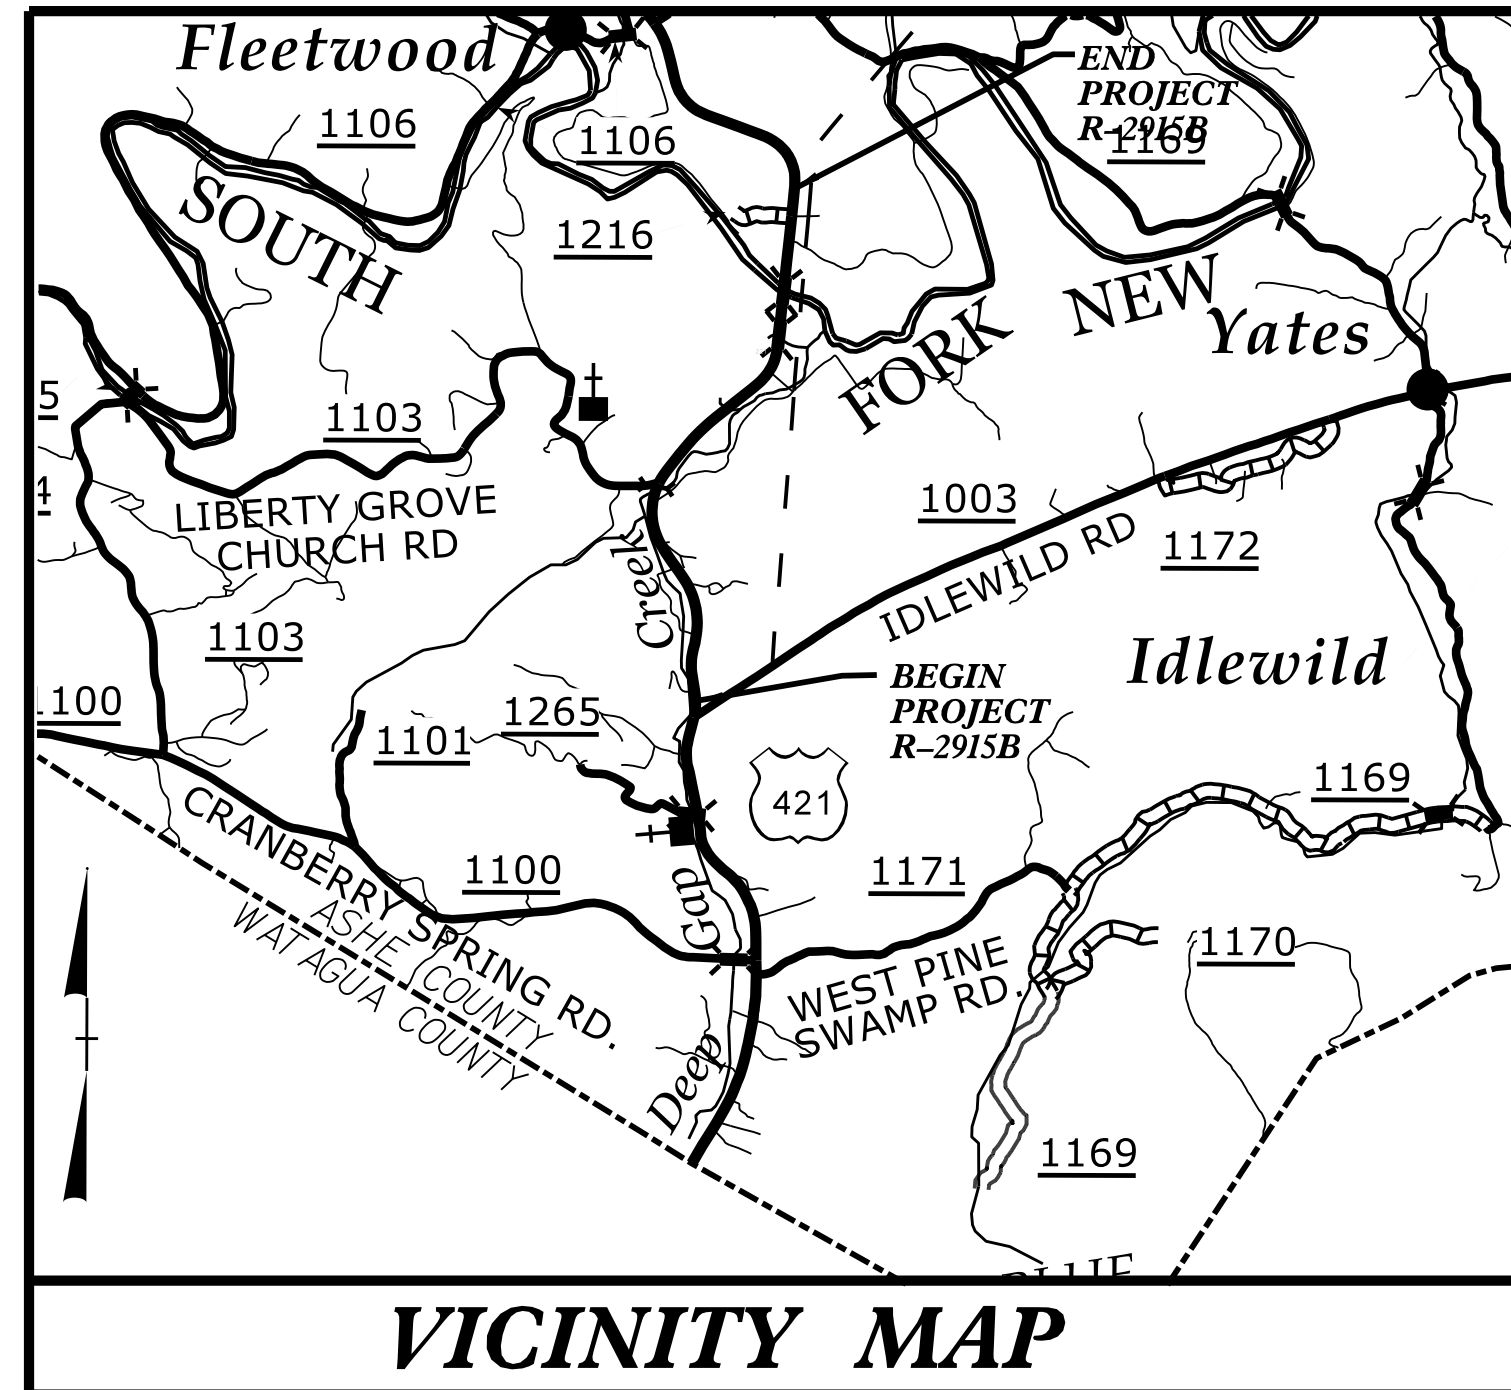

M A Engineering Consultants, Inc.
598 East Chatham Street - Suite 137
Cary, NC 27511
Phone: 919.297.0220 Fax: 919.297.0221
NC License: F-0160

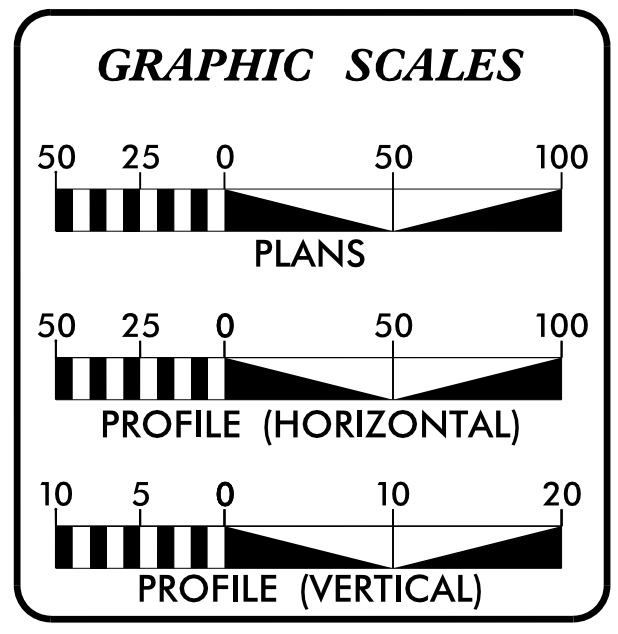

INDEX OF SHEETS

SHEET NO.	DESCRIPTION
UO-1	TITLE SHEET
UO-2 TO UO-10	PLAN SHEET

UTILITY OWNERS ON PROJECT

(1) POWER - BLUE RIDGE EMC
(2) TELEPHONE - SKYLINE TELEPHONE

PREPARED IN THE OFFICE OF:
**DIVISION OF HIGHWAYS
UTILITIES UNIT
UTILITIES ENGINEERING**

1555 MAIL SERVICES CENTER
RALEIGH, NC 27699-1555
PHONE (919) 707-6690
FAX (919) 250-4151

Roger Worthington, P.E. UTILITIES SECTION ENGINEER
Carl Barclay, P.E. UTILITIES SQUAD LEADER PROJECT ENGINEER
Michael Bright UTILITIES PROJECT DESIGNER

6/2/2015 10:04:44 AM P:\JOBS\0659\075\R-2915B\Utilities\RDy_Ut\Proj\R2915B_UO_PSH_01.TSH.dgn