


PLAN OF WING (W1)


DECK "A" BARS AND "B" BARS NOT SHOWN FOR CLARITY

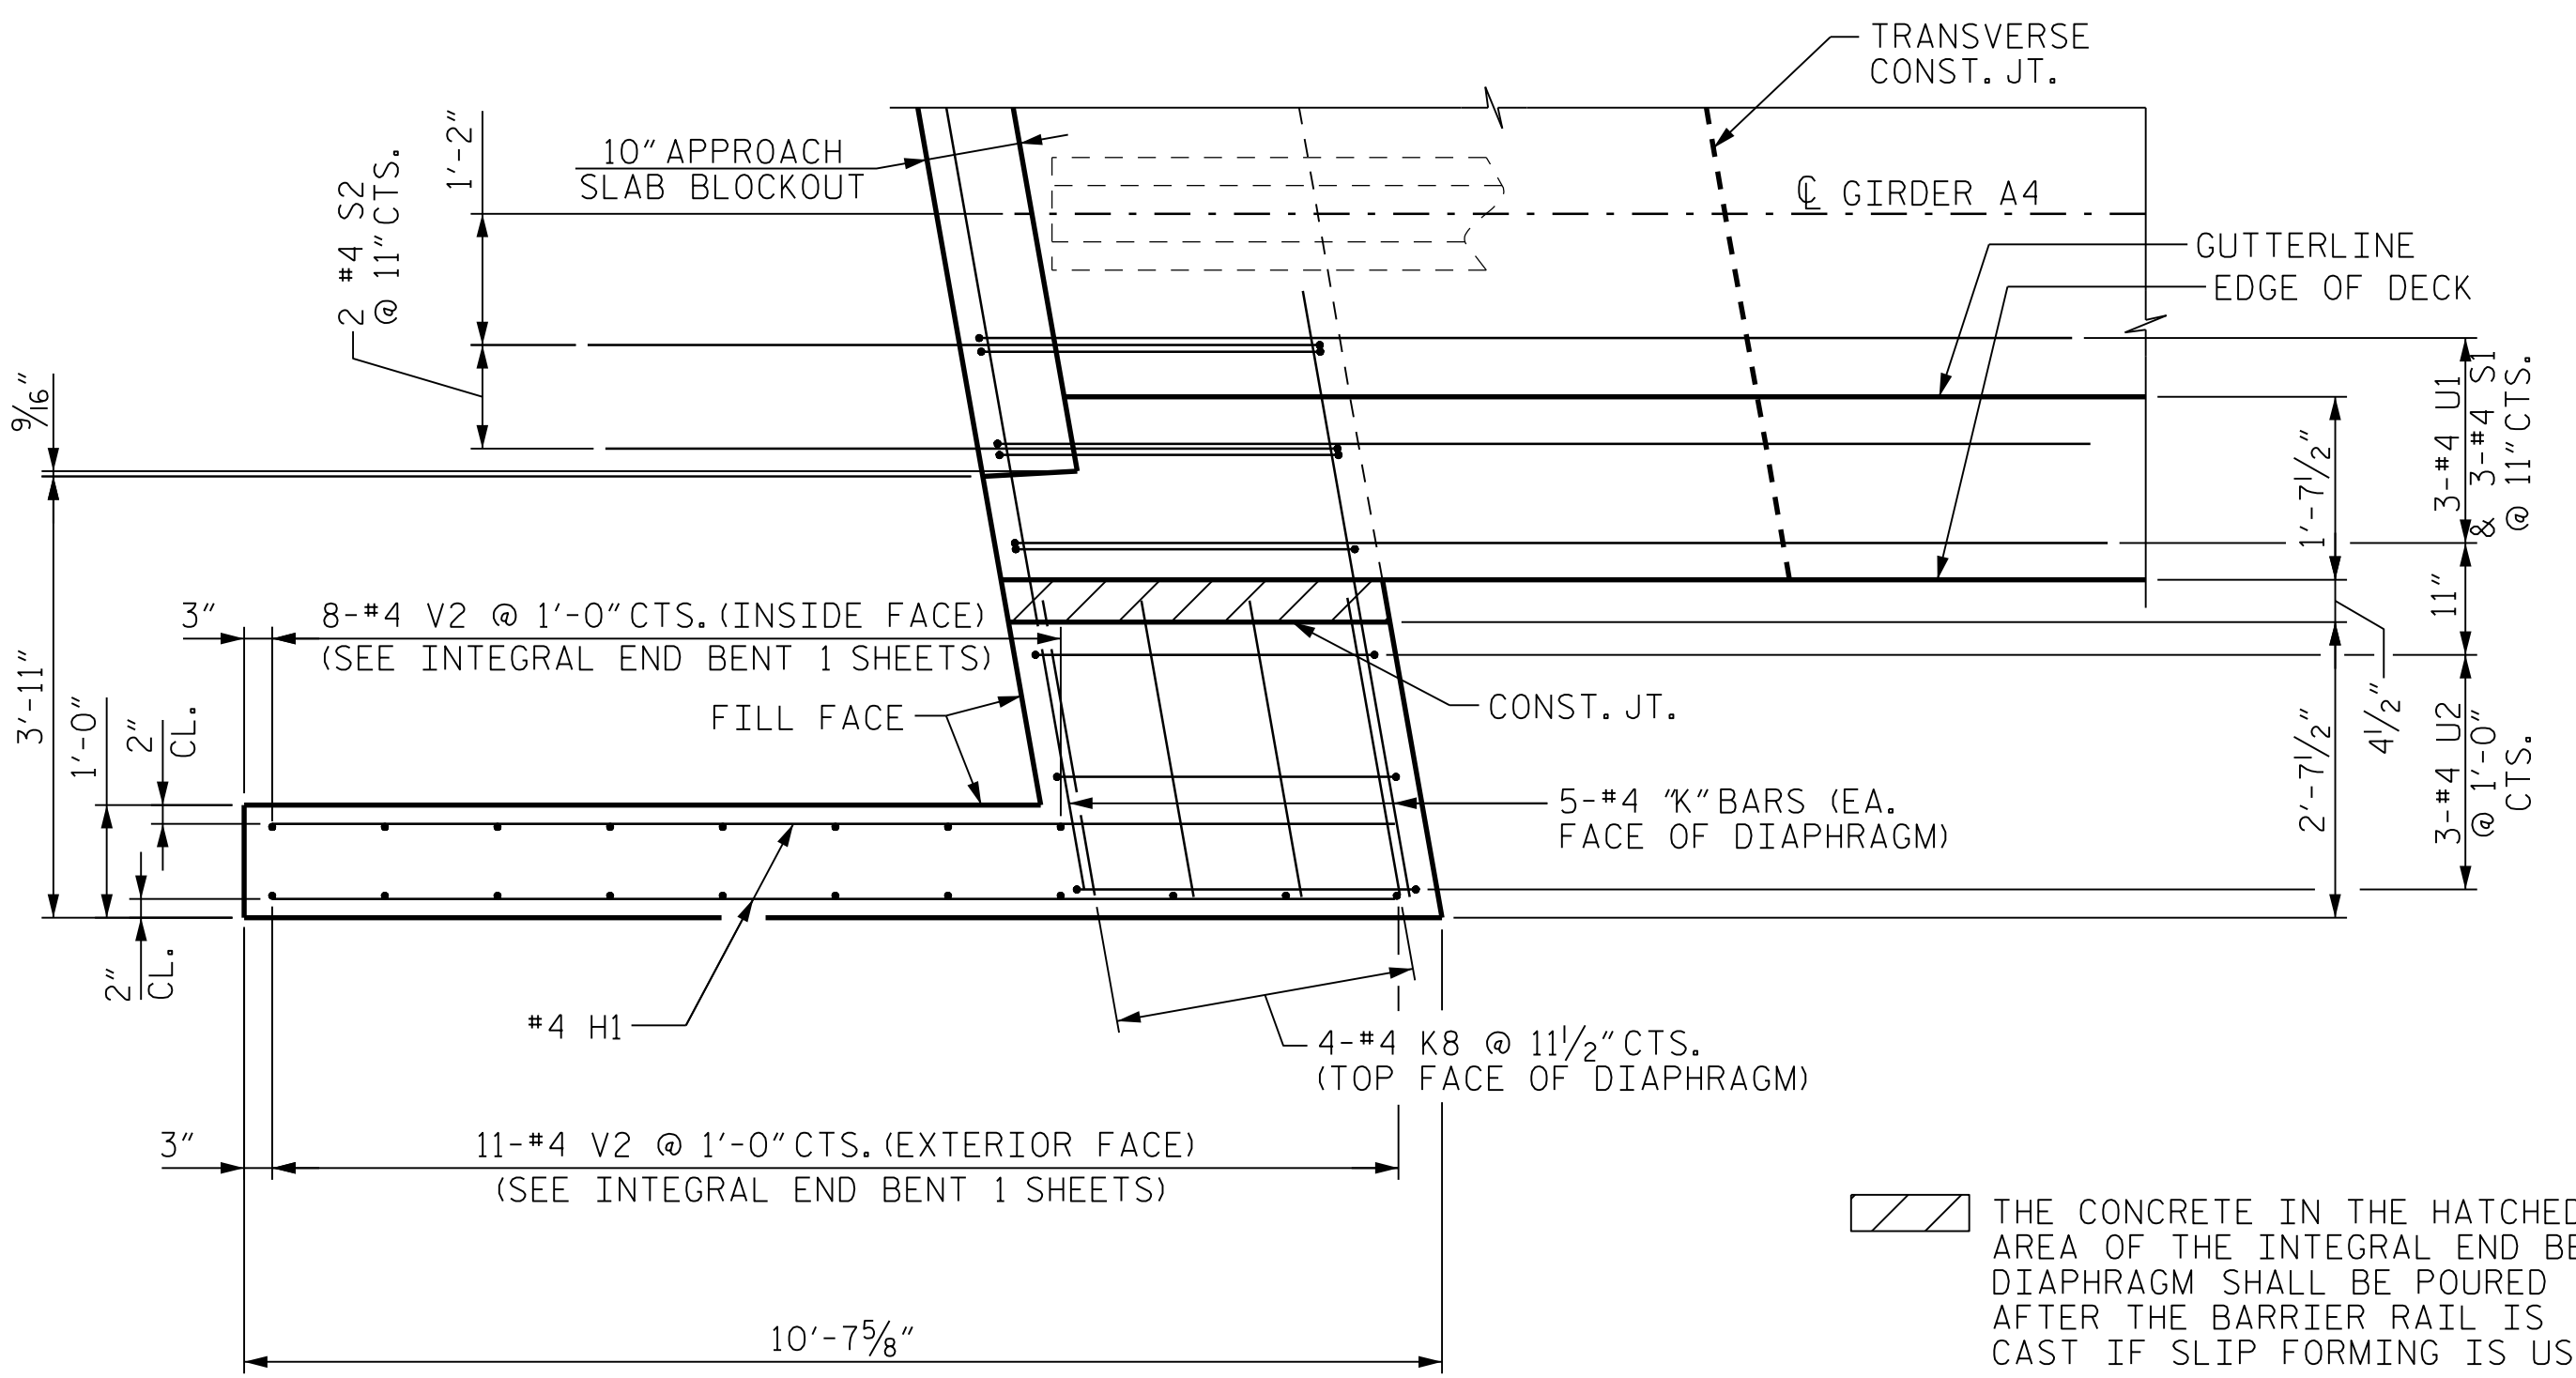


PLAN OF WING (W2)

DECK "A" BARS AND "B" BARS NOT SHOWN FOR CLARITY


THE CONCRETE IN THE HATCHED AREA OF THE INTEGRAL END BENT DIAPHRAGM SHALL BE POURED AFTER THE BARRIER RAIL IS CAST IF SLIP FORMING IS USED.

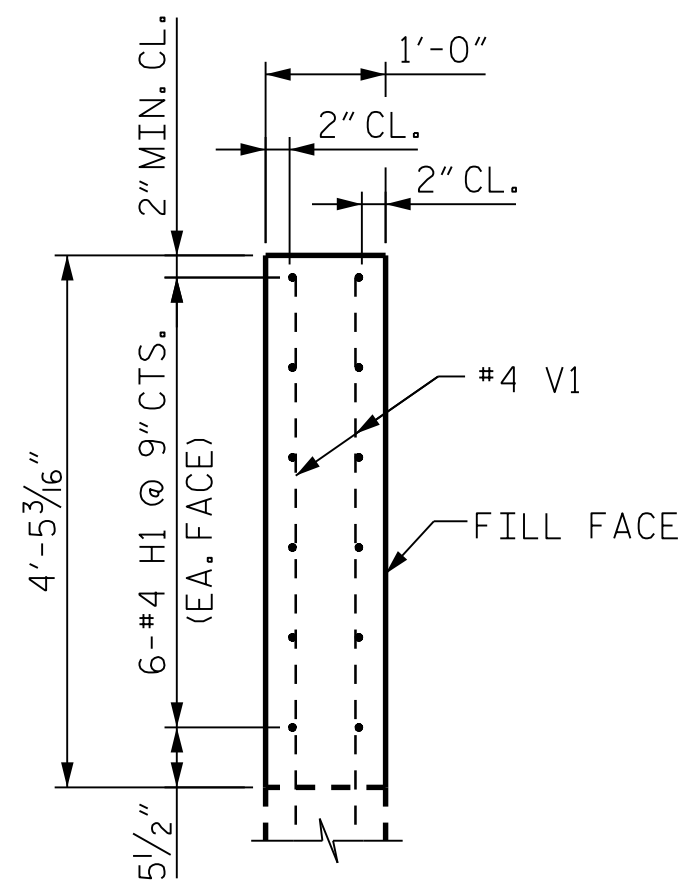


SECTION A-A

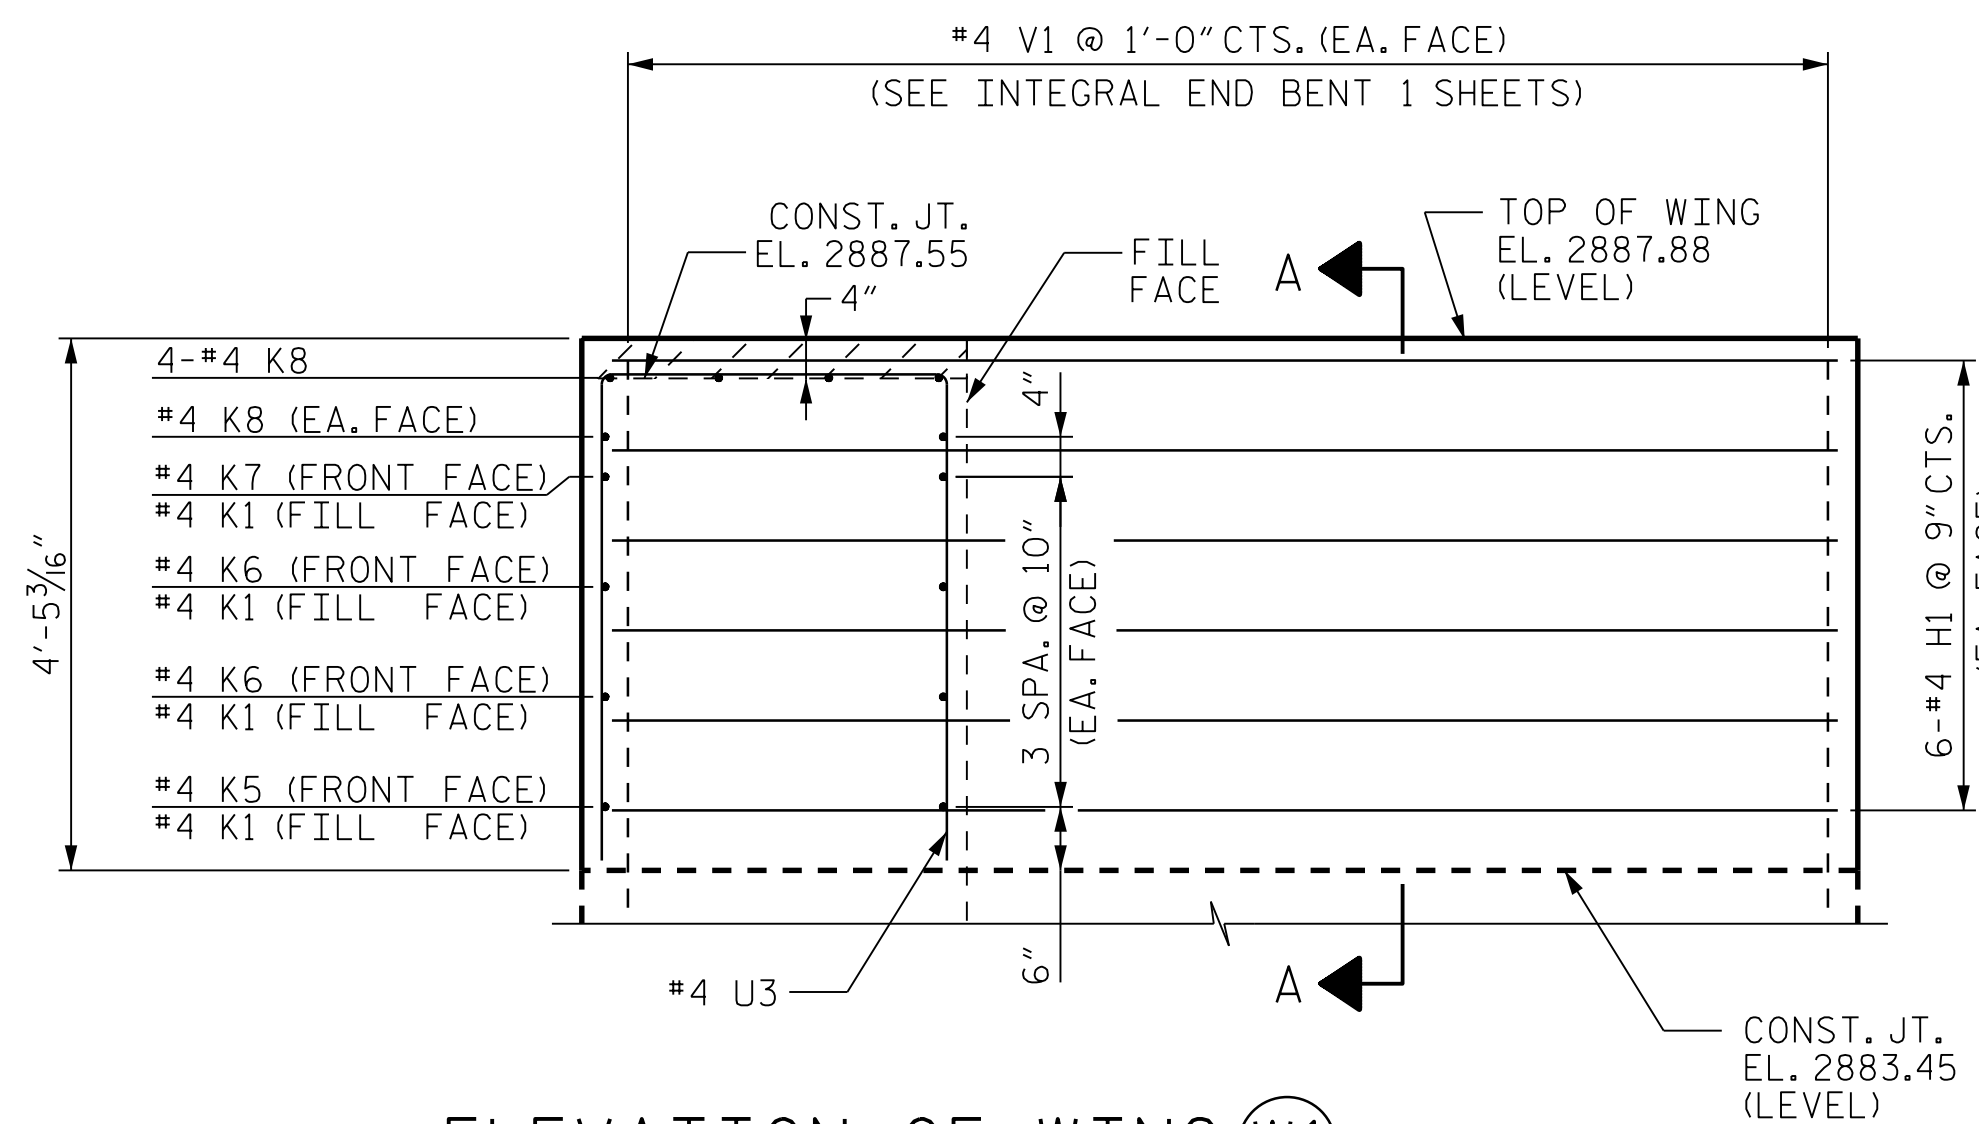

ELEVATION OF WING (W1)

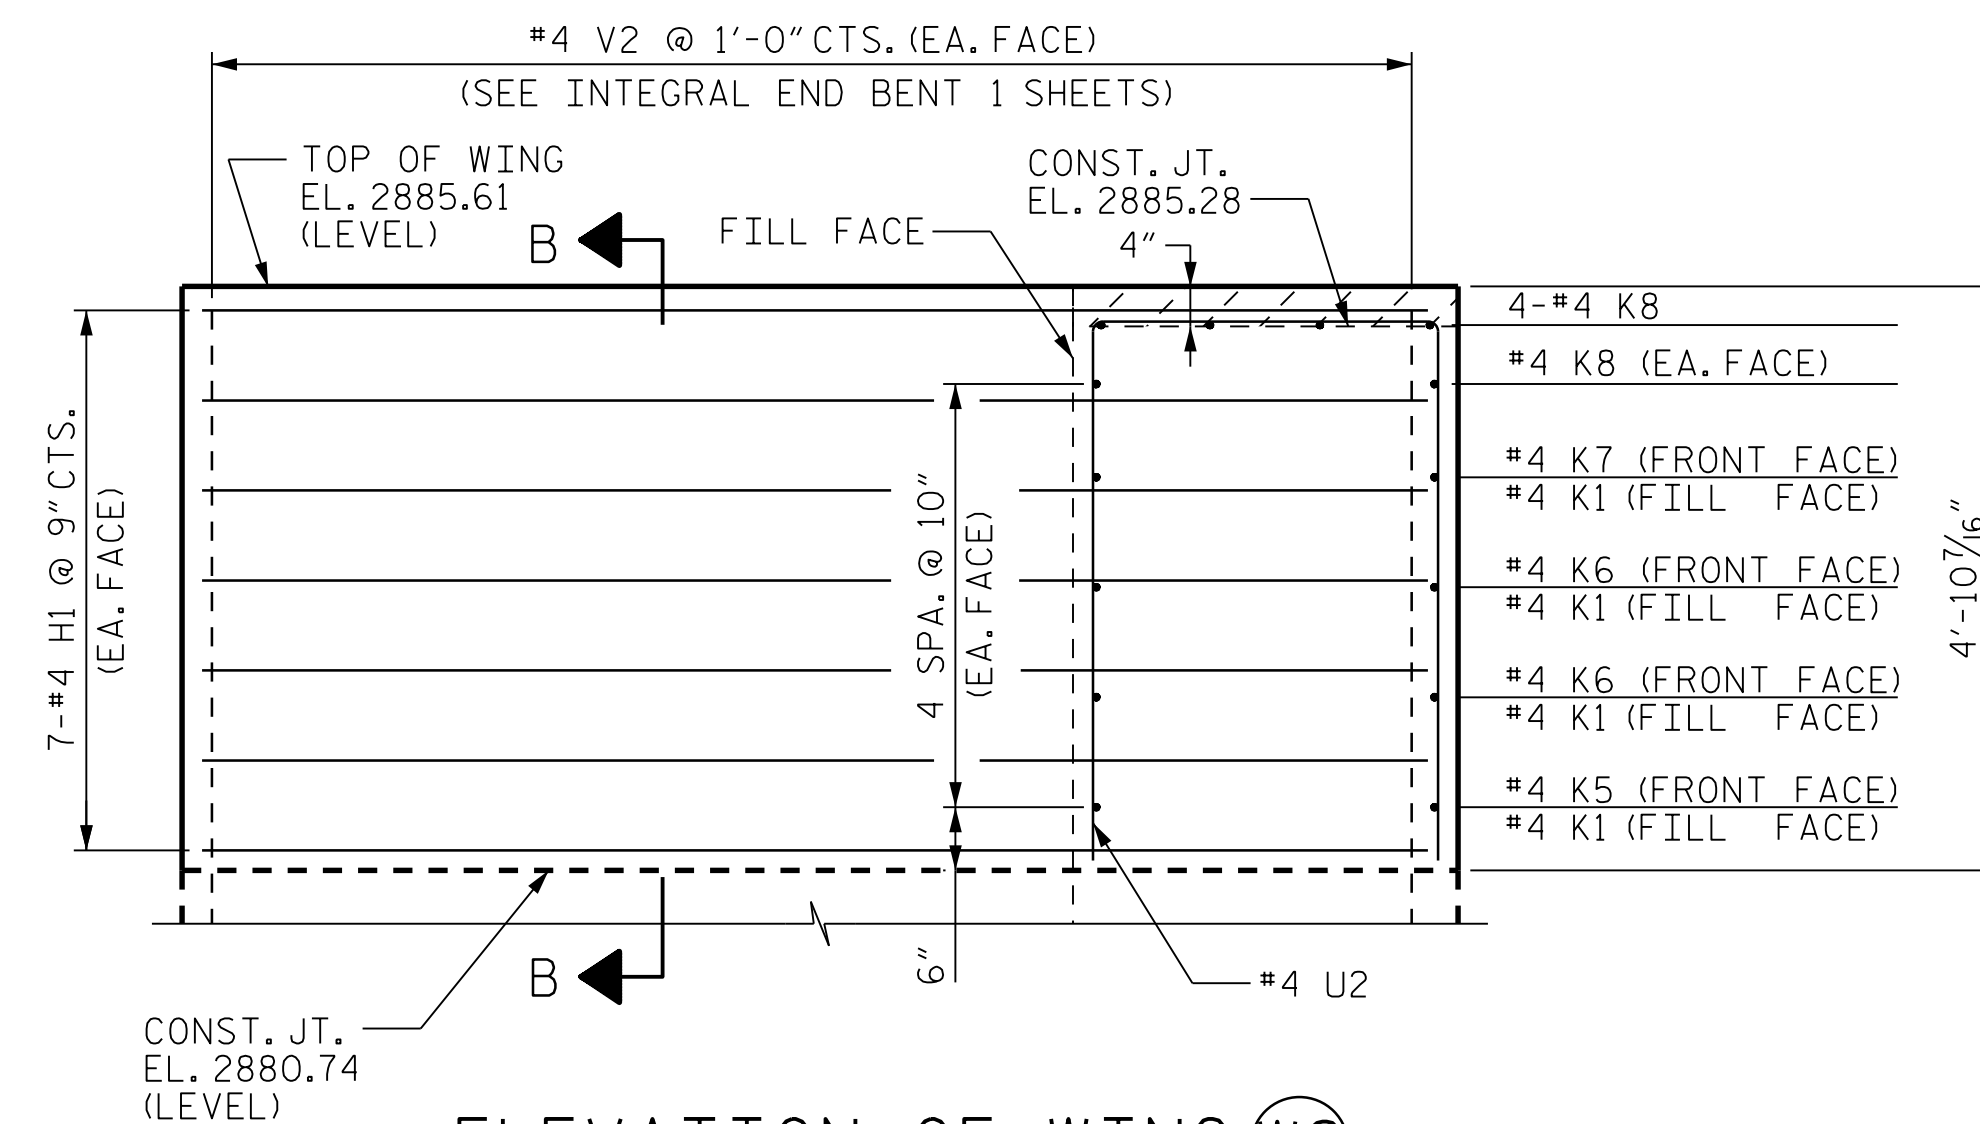

ELEVATION OF WING (W2)

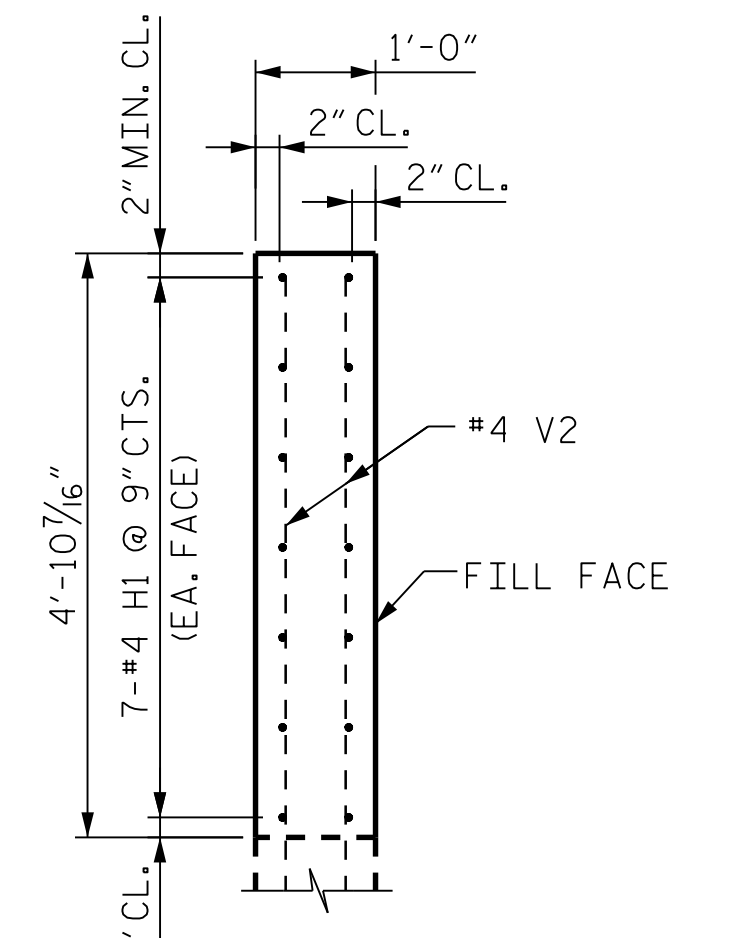

SECTION B-B

PROJECT NO. R-2915B  
 ASHE COUNTY  
 STATION: 198+64.50 -L-

SHEET 3 OF 4

STATE OF NORTH CAROLINA  
 DEPARTMENT OF TRANSPORTATION  
 RALEIGH  
 SUPERSTRUCTURE  
 PLAN OF SPAN  
 DETAILS


(SBL)

**CDM Smith**  
 CDM SMITH  
 5400 Glenwood Avenue, Suite 400  
 Raleigh, NC 27612-3228  
 NC COA No. F-1255

DRAWN BY: J. SLOAN  
 CHECKED BY: J. TAYLOR  
 DESIGN ENGINEER: J. TAYLOR

DATE: 04-14  
 DATE: 07-14  
 DATE: 08-14

DWG. No.

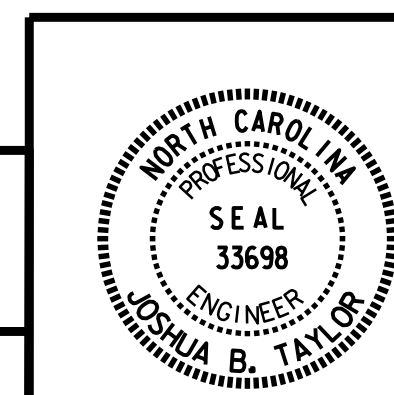

REVISIONS		SHEET No.				
No.	BY:	DATE:	No.	BY:	DATE:	SHEET No.
1			3			TOTAL SHEETS
2			4			34

FILE: R:\medon\192915B Structures\PLANS\bridge 1 SBL\22915B\_S0\_3.dgn  
 DATE: 11/22/14 2:57:14 PM