

TIP NO. R-2915A	SHEET NO. SIGN-4
APPROVED: <i>Joseph Kopaskie</i> <small>—SEAL—</small>	
DATE: 5/27/2015	


SIGN NUMBER: 1A
 TYPE: A
 QUANTITY: 1
 SIGN WIDTH: 16'-6"
 HEIGHT: 10'-0"
 TOTAL AREA: 165.0 Sq.Ft.
 BORDER TYPE: FLUSH
 RECESS: 0"
 WIDTH: 2"
 RADII: 12"
 NO. Z BARS: 3
 LENGTH: 190.0

BACKG COLOR: Green
 COPY COLOR: White

SYMBOL	X	Y	WID	HT
M1_4	38.6	68.3	45	36
ARROW	83	6.3	32	22

MAT'L: 0.125" (3.2 mm) ALUMINUM

DESIGN BY: R Drayton
 PROJECT ID: R-2915A
 CHECKED BY: J Kopaskie
 DIV: 11
 DATE: Apr 08, 2015

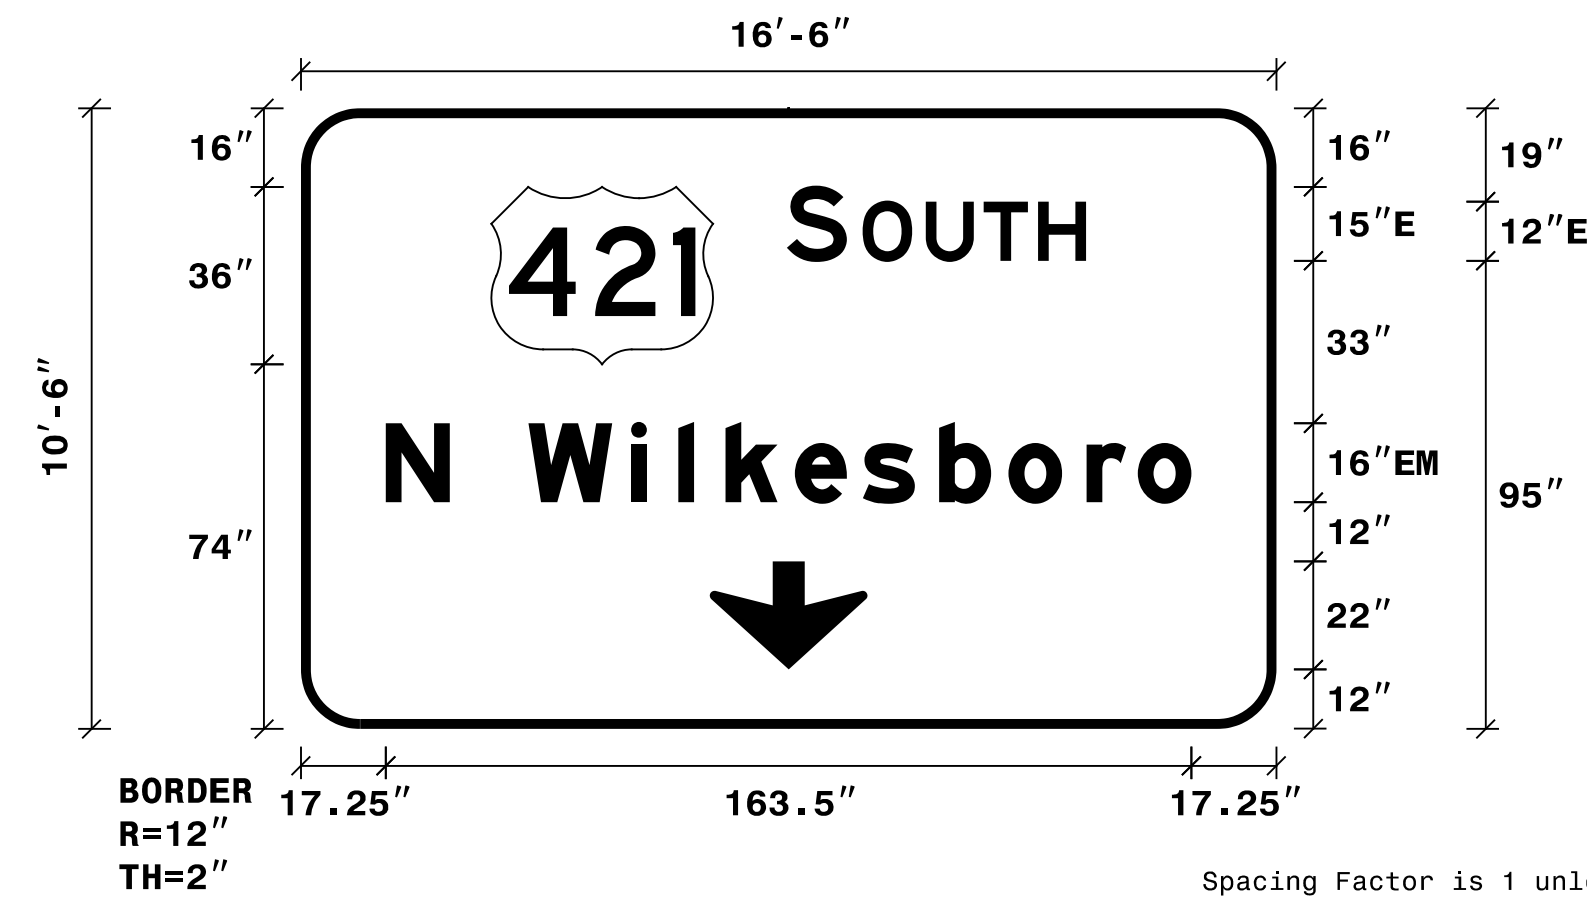

USE NOTES: 1,2,3

- Legend and border(except those that are colored black) shall be direct applied Grade A sheeting.
- Background shall be Grade C reflective sheeting.
- Shields; A, B, and C type arrows shall be on 0.032" (0.8mm) aluminum and demountable.

LETTER POSITIONS

Letter spacings are to start of next letter													Series/Size Text Length	
S	O	U	T	H									E 2000 60.7	
98.6	12.2	3.2	12.8	11.8	11	9.7	38.6						EM 2000 163.5	
N	W	I	L	K	E	S	B	O	R	O				
17.2	13	16	20.8	9.6	9.6	14.1	13.8	15.5	14.1	15.8	10.4	10.9	17.2	

FILENAME: Sign Designs

NORTH CAROLINA D.O.T. SIGN DETAIL


SIGN NUMBER: 2A
 TYPE: A
 QUANTITY: 1
 SIGN WIDTH: 14'-0"
 HEIGHT: 13'-0"
 TOTAL AREA: 182.0 Sq.Ft.
 BORDER TYPE: FLUSH
 RECESS: 0"
 WIDTH: 2"
 RADII: 12"
 NO. Z BARS: 4
 LENGTH: 160.0

BACKG COLOR: Green
 COPY COLOR: White

SYMBOL	X	Y	WID	HT
M1_4	23.1	75.9	45	36
M1_4	99.5	75.9	45	36
ARROW	68	13.9	32	22

MAT'L: 0.125" (3.2 mm) ALUMINUM

DESIGN BY: R Drayton
 PROJECT ID: R-2915A
 CHECKED BY: J Kopaskie
 DIV: 11
 DATE: Apr 08, 2015

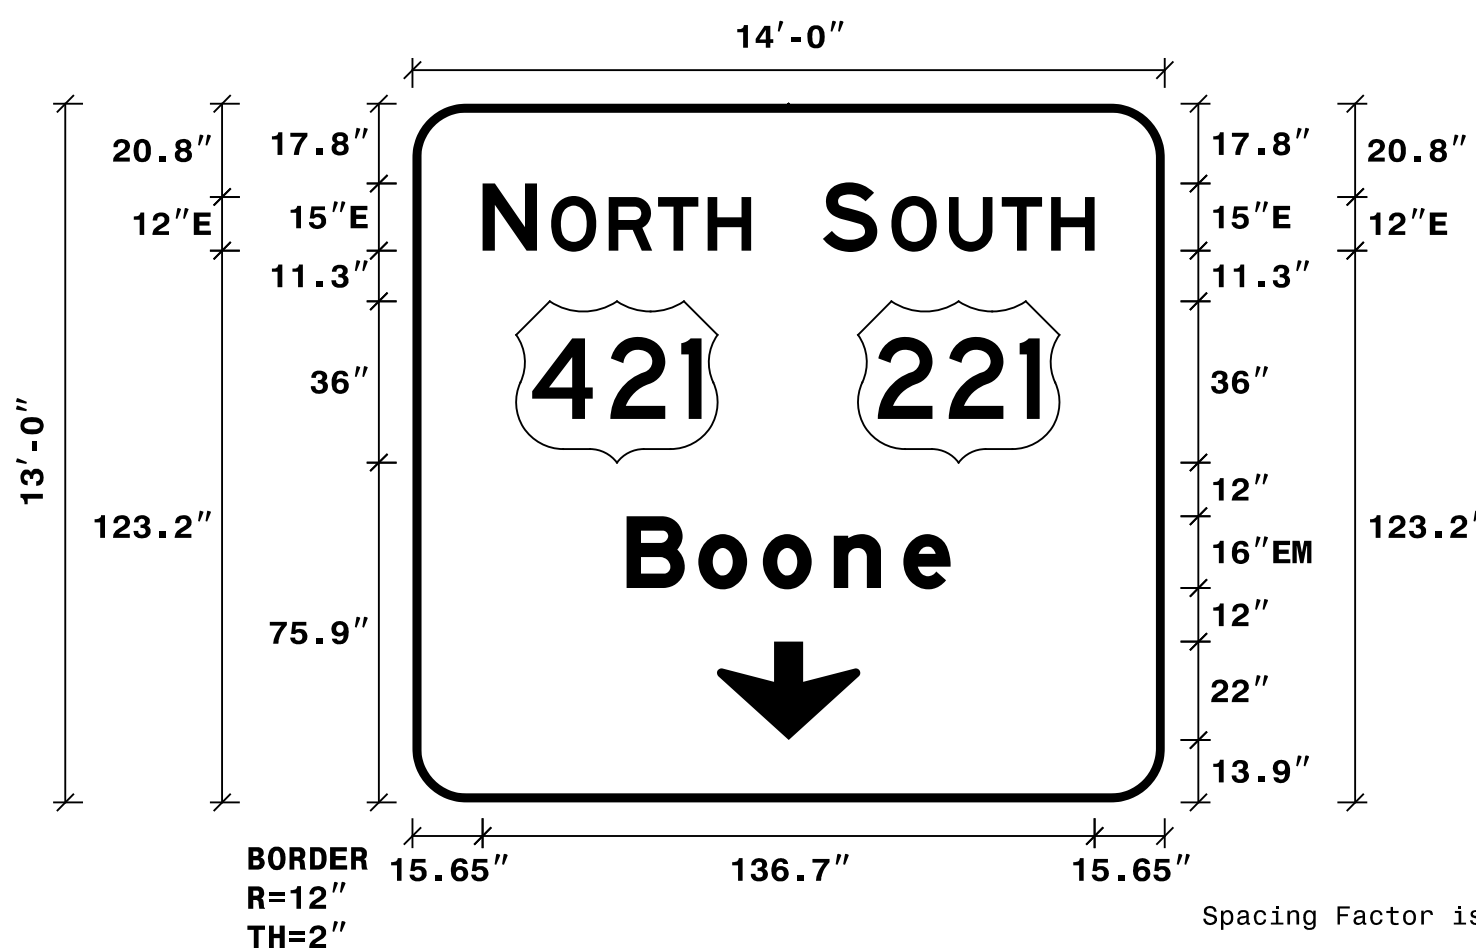

USE NOTES: 1,2,3

- Legend and border(except those that are colored black) shall be direct applied Grade A sheeting.
- Background shall be Grade C reflective sheeting.
- Shields; A, B, and C type arrows shall be on 0.032" (0.8mm) aluminum and demountable.

LETTER POSITIONS

Letter spacings are to start of next letter													Series/Size Text Length
N	O	R	T	H									E 2000 59.9
15.7	12.2	3.1	12.8	11	11	9.7	92.4						E 2000 60.7
S	O	U	T	H									EM 2000 72.3
91.6	12.2	3.2	12.8	11.8	11	9.7	15.7						
B	O	O	N	E									
47.8	16	14.4	15.8	15.5	10.6	47.8							

FILENAME: Sign Designs

NORTH CAROLINA D.O.T. SIGN DETAIL

5/13/2015 10:17:00 AM C:\Users\jdrayton\Documents\Traffic\Signs\Sign Design\Sign Design.dgn

1025 Wade Avenue
 Raleigh, NC 27605
 Tel: 919-789-9977
 Fax: 919-789-9591
 License: C-2197

SIGN DESIGNS