



8/23/99

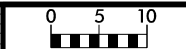

PROJ. REFERENCE NO.
R-2915A

SHEET NO.
X-30

10 0 10 20 

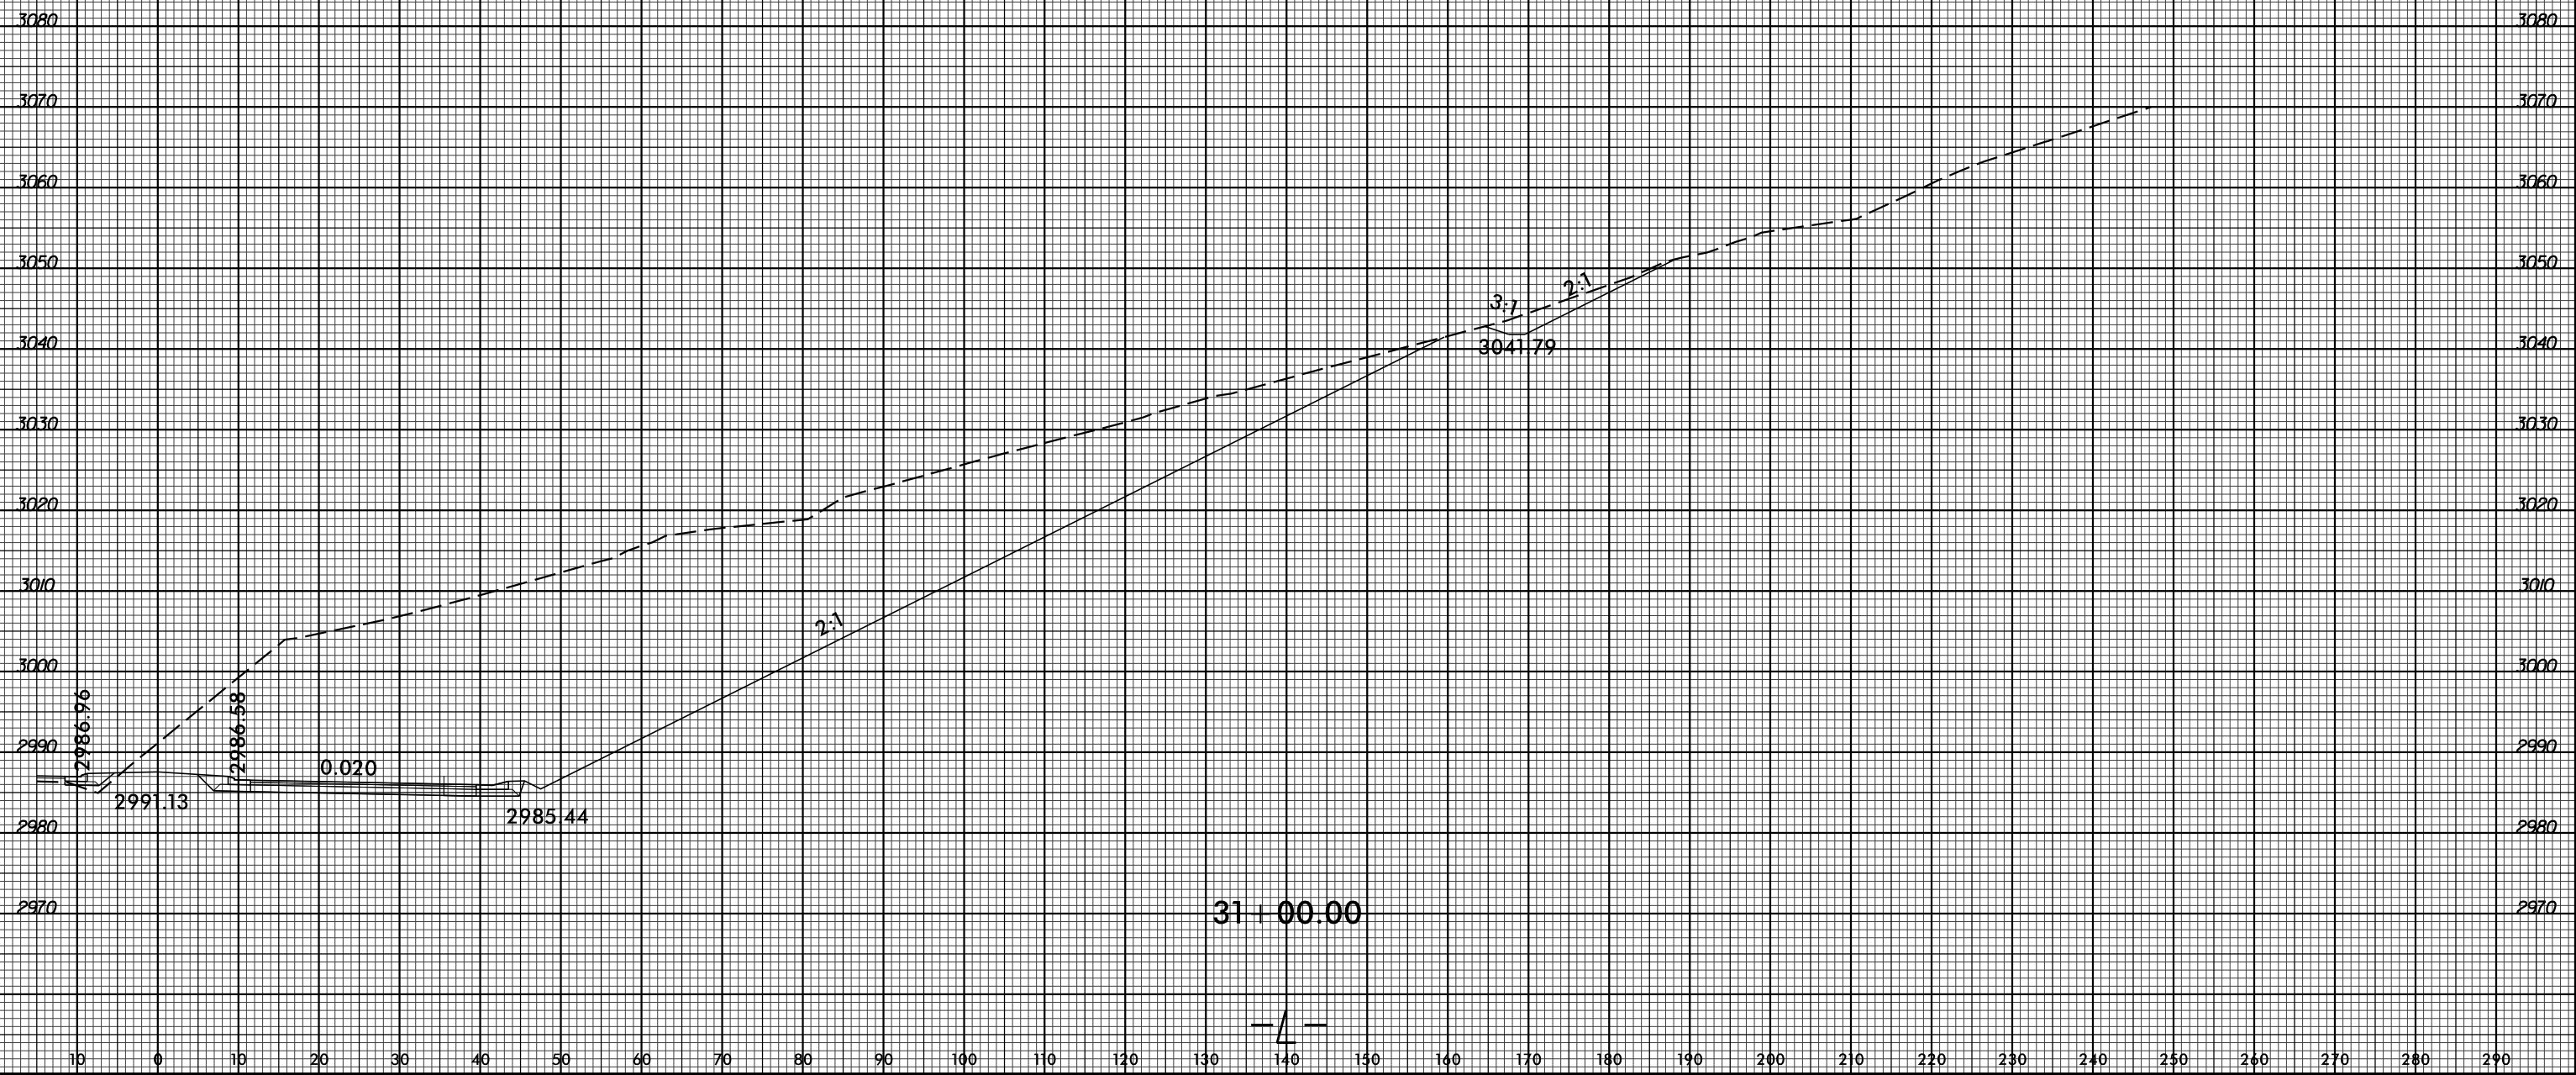

SSSSTIMESSSS
SSSOLSSSS
SSSUSSSSS
SSSUSSSSS

31+00.00