


8/23/99



PROJ. REFERENCE NO.  
R-2915A

SHEET NO.  
X-45

290 280 270 260 250 240 230 220 210 200 190 180 170 160 150 140 130 120 110 100 90 80 70 60 50 40 30 20 10 0 10

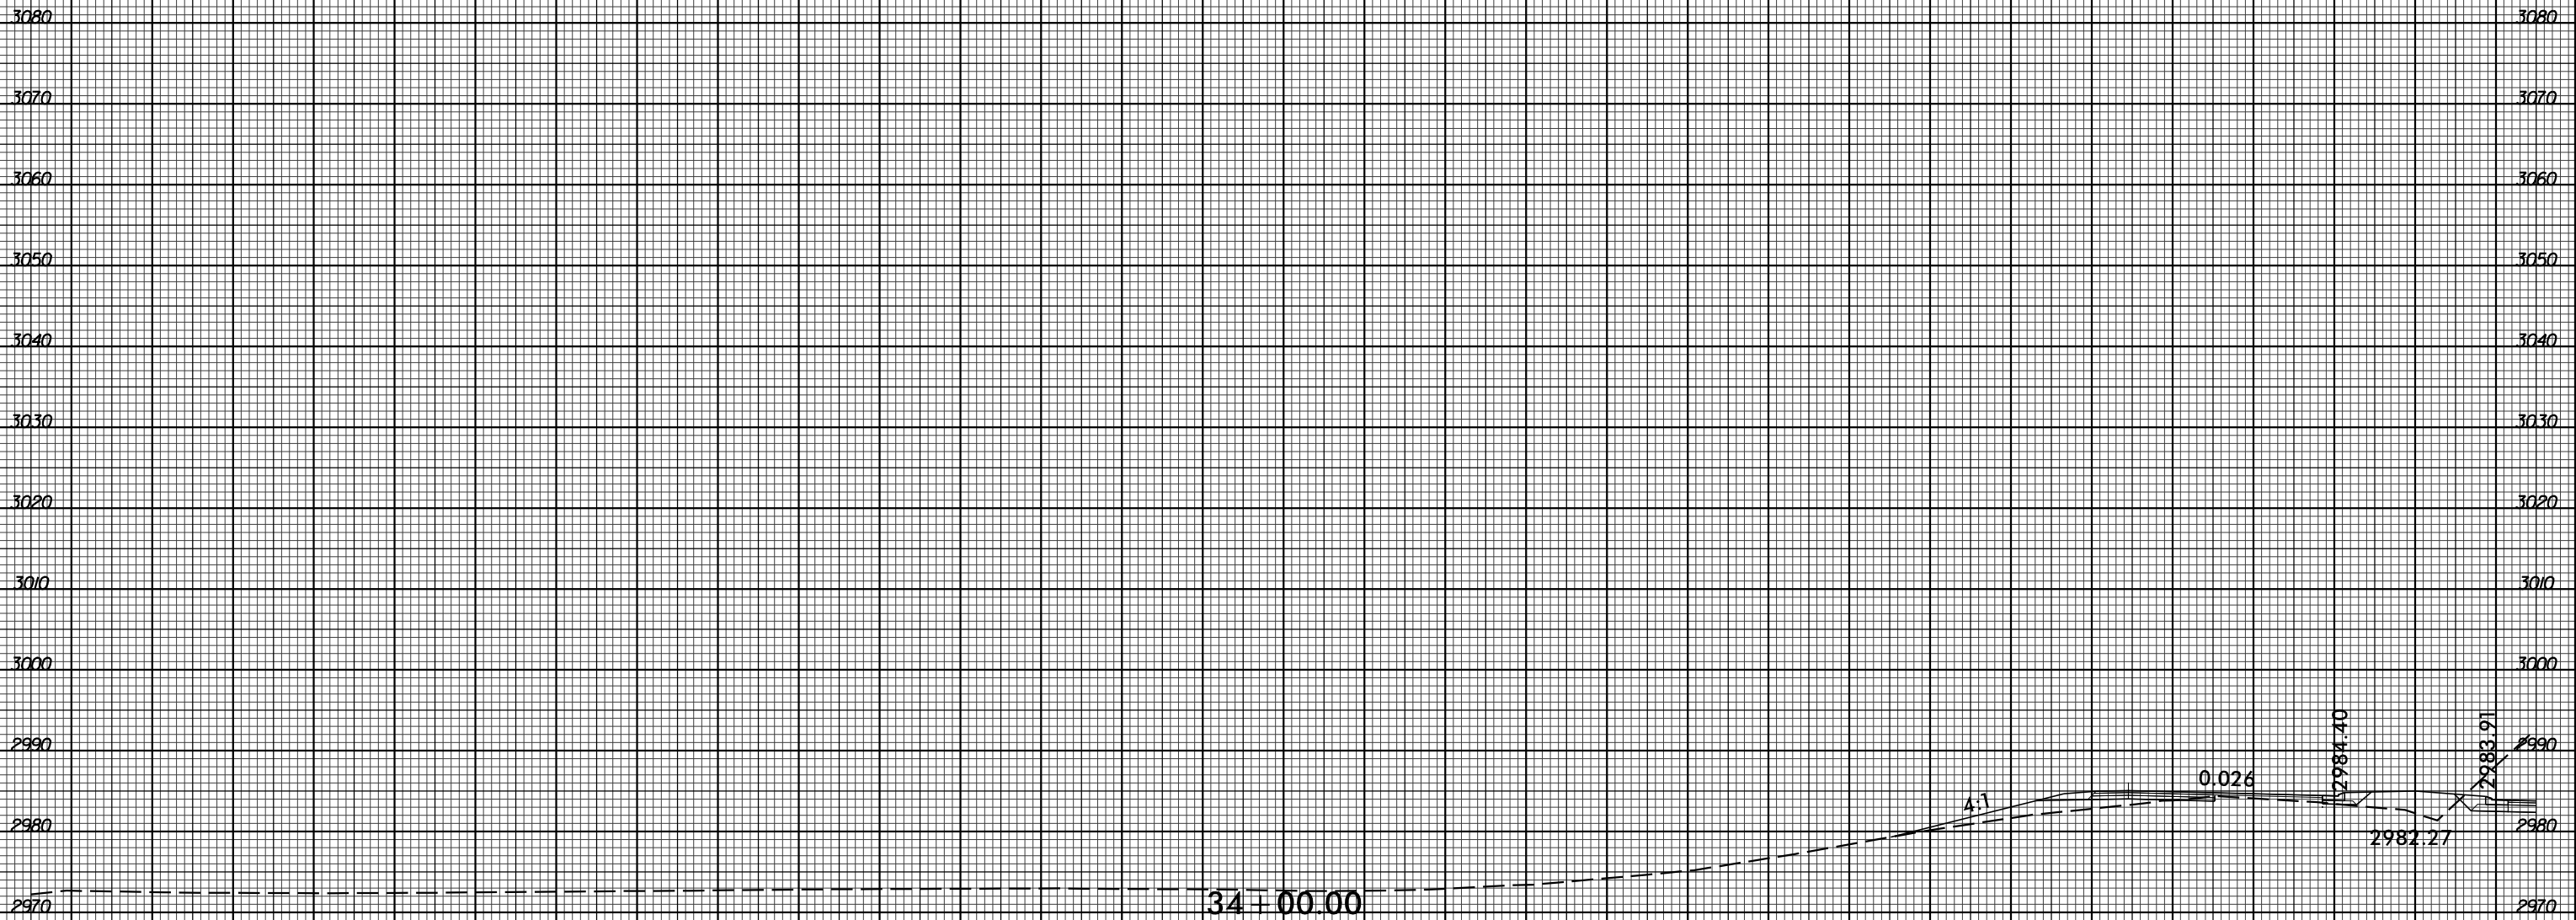

SYSTEMS  
DESIGN  
INC.

