


8/23/99



PROJ. REFERENCE NO.
R-2915A

SHEET NO.
X-127

150 140 130 120 110 100 90 80 70 60 50 40 30 20 10 0 10 20 30 40 50 60 70 80 90 100 110 120 130 140 150

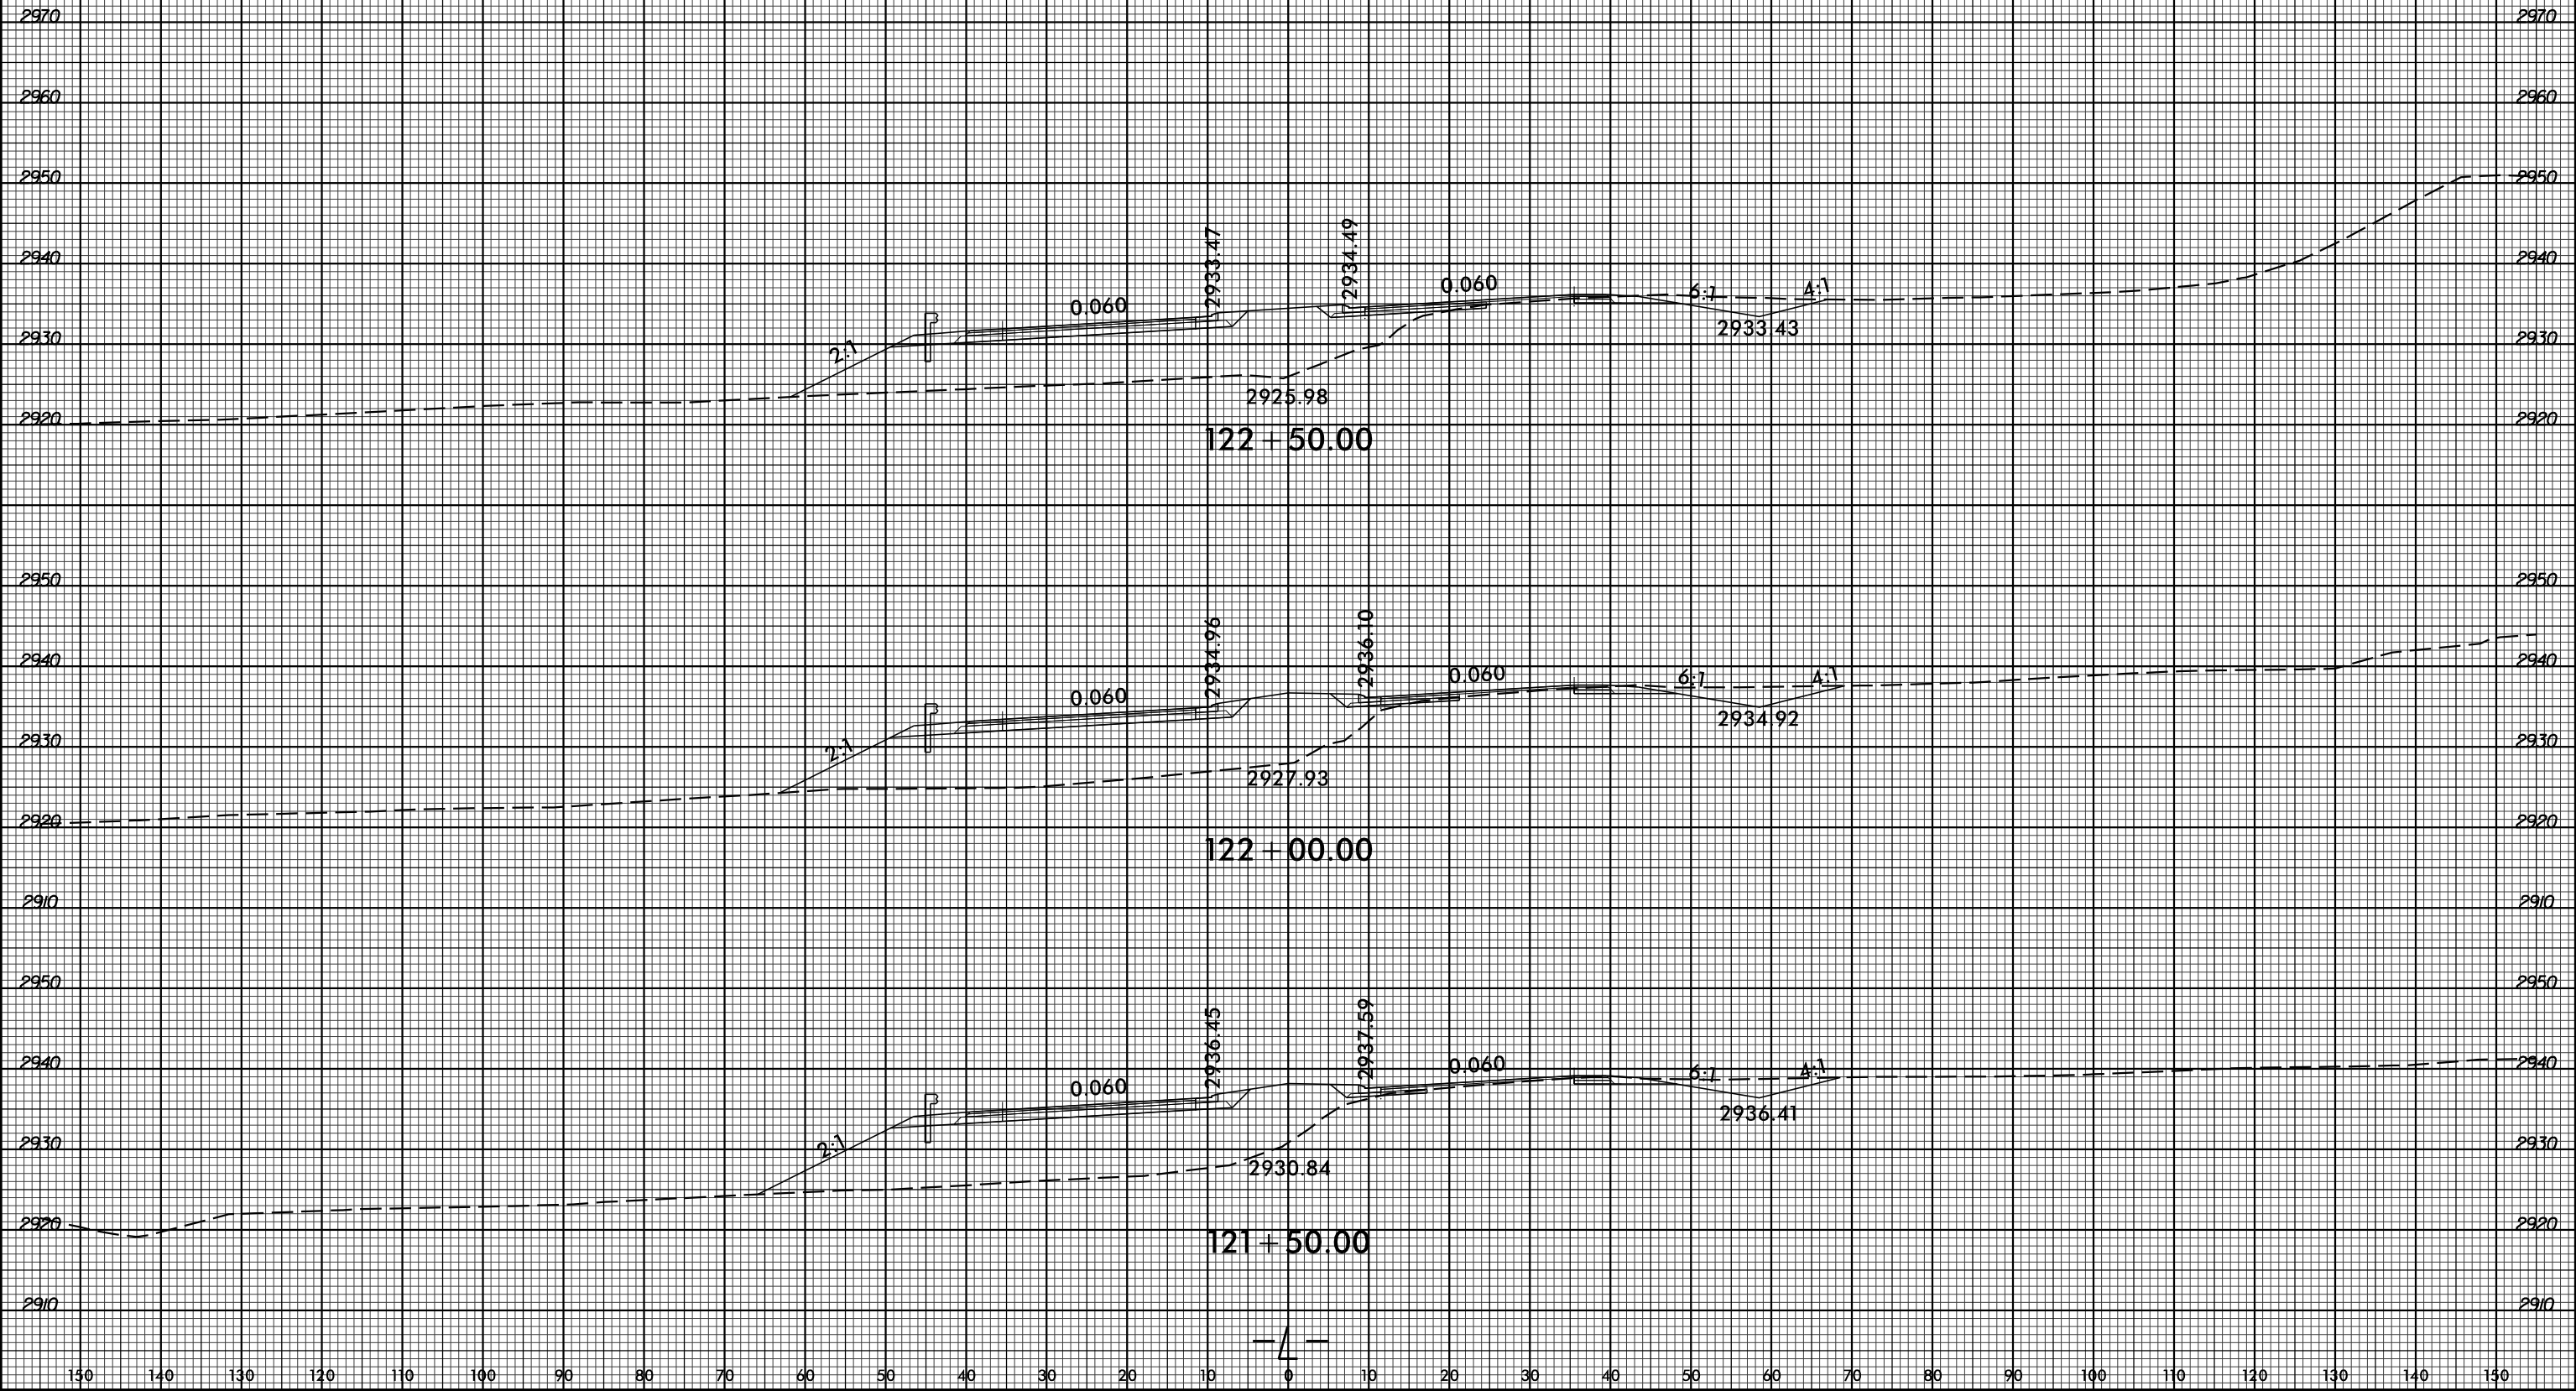

122 + 50.00

122 + 00.00

121 + 50.00

—L—

SYSTEMS

2970 2960 2950 2940 2930 2920 2950 2940 2930 2920 2910 2950 2940 2930 2920 2910

2970 2960 2950 2940 2930 2920 2950 2940 2930 2920 2910 2950 2940 2930 2920 2910

2:1

0.060

2933.47

2934.49

0.060

6:1

4:1

2933.43

2925.98

2:1

0.060

2934.96

2936.10

0.060

6:1

4:1

2934.92

2927.93

2:1

0.060

2936.45

2937.59

0.060

6:1

4:1

2936.41

2930.84