



8/23/99



PROJ. REFERENCE NO. R-2915A SHEET NO. X-134

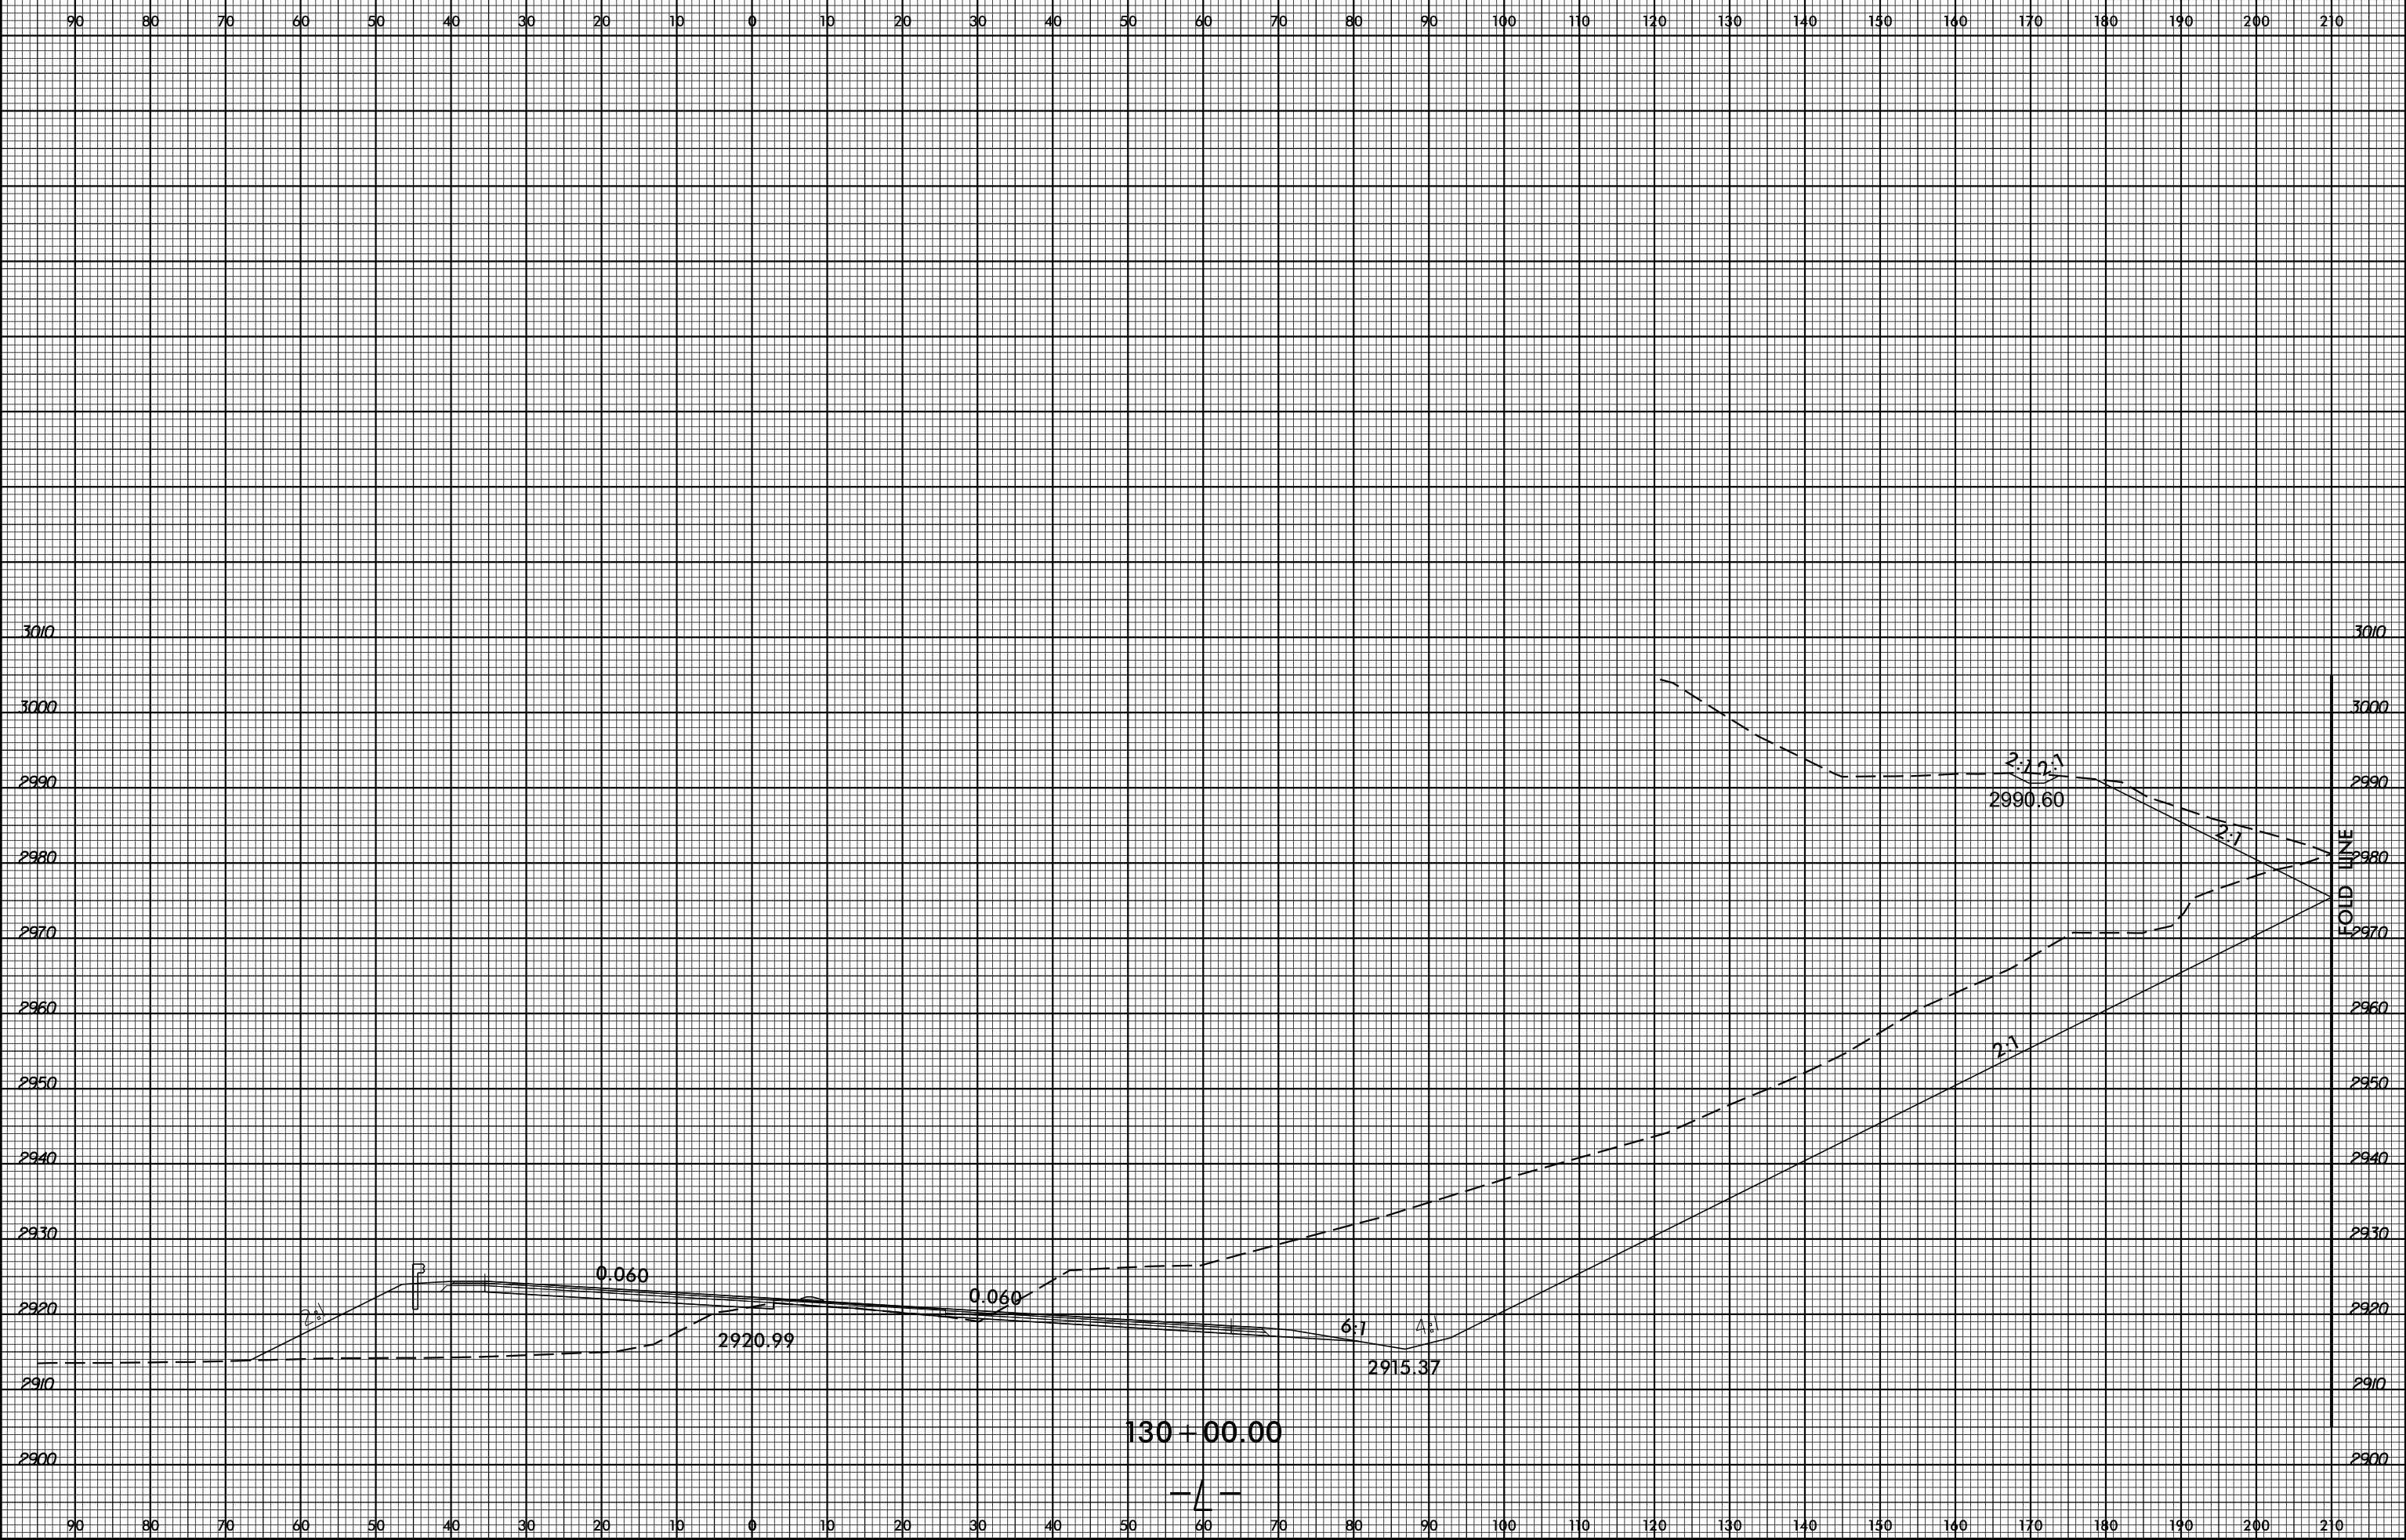

SYSTEMS
SERVICES
CORPORATION

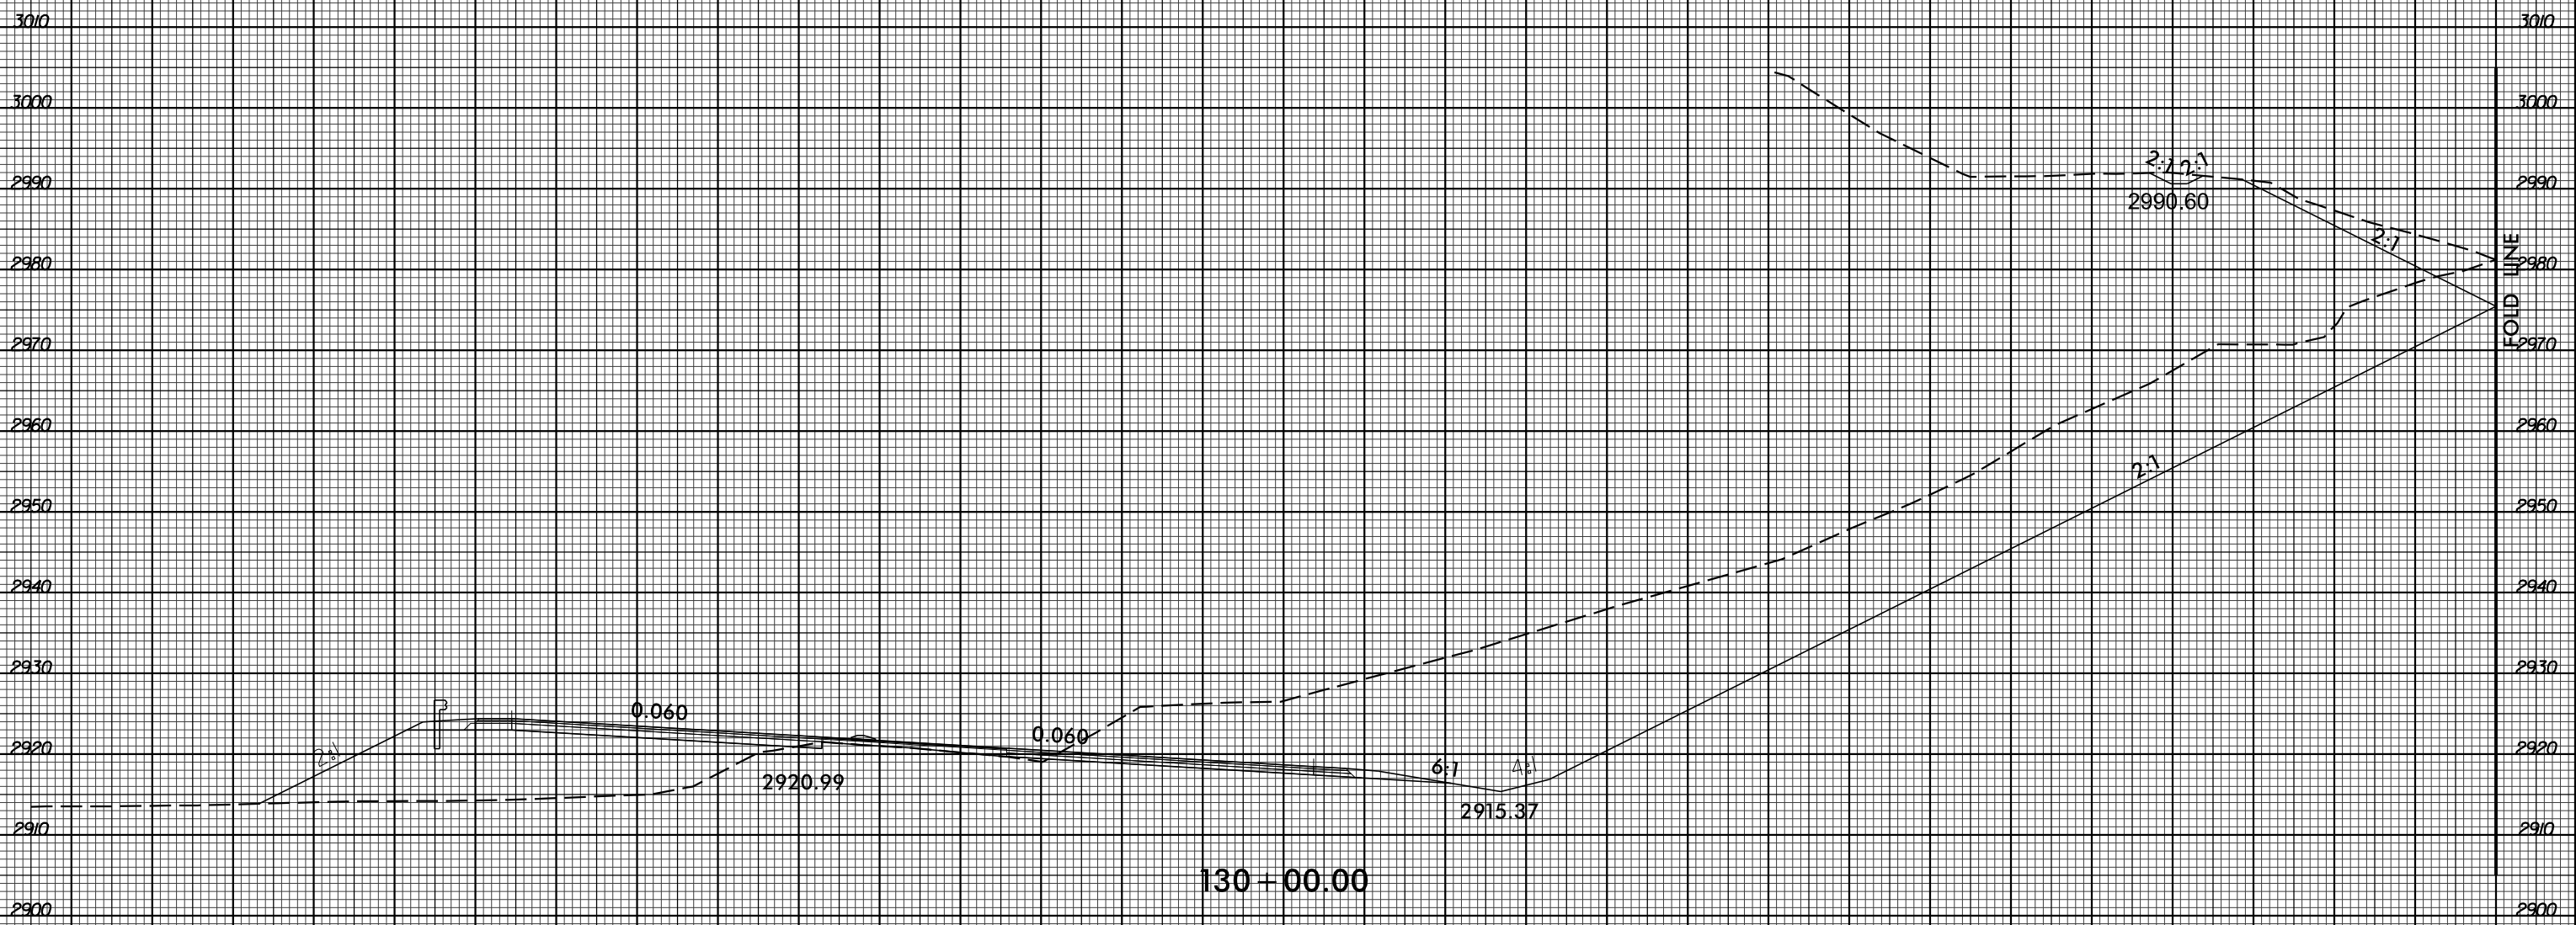

130 + 00.00

