


8/23/99

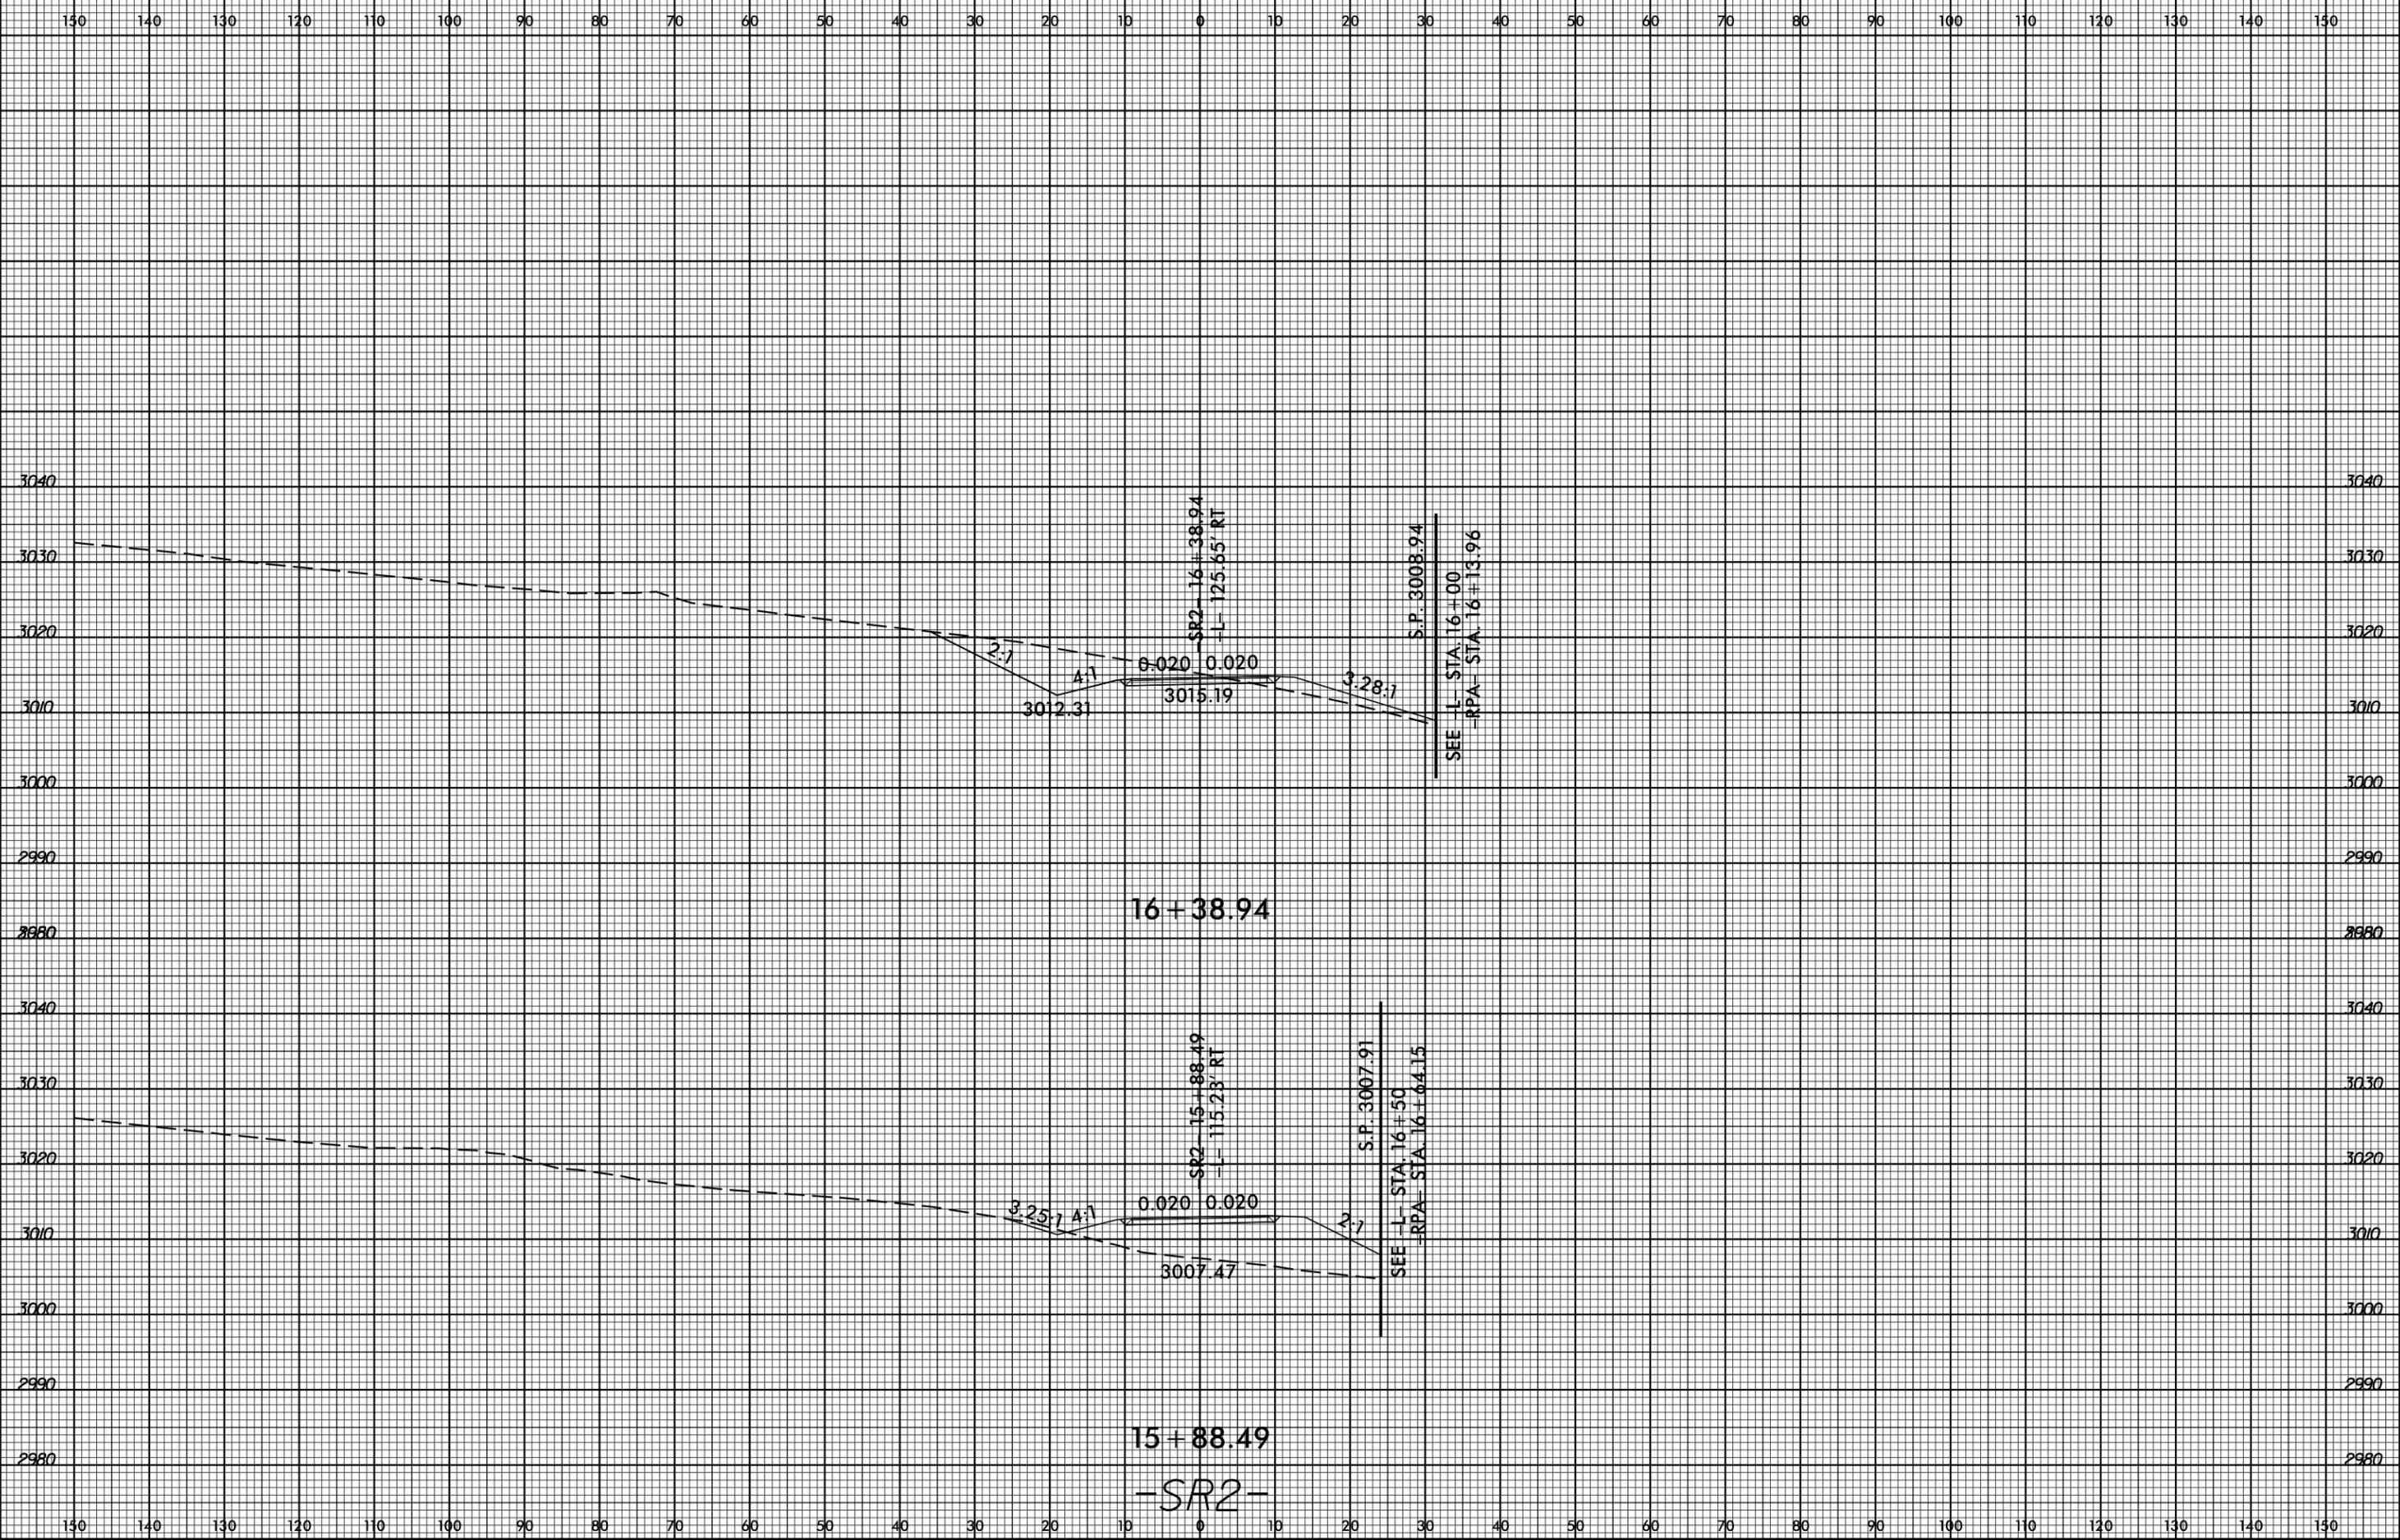

16 + 38.94

15 + 88.49

-SR2-

SR2-16+38.94
-L- 125.65' RT

SR2-15+88.49
-L- 115.23' RT

S.P. 3008.94
SEE L- STA. 16+00
-RPA- STA. 16+13.96

S.P. 3007.91
SEE L- STA. 16+50
-RPA- STA. 16+64.15

2:1

4:1

6.020 0.020

3.28:1

3.25:1 4:1

0.020 0.020

2:1

3040
3030
3020
3010
3000
2990
2980

3040
3030
3020
3010
3000
2990
2980

150 140 130 120 110 100 90 80 70 60 50 40 30 20 10 0 10 20 30 40 50 60 70 80 90 100 110 120 130 140 150

150 140 130 120 110 100 90 80 70 60 50 40 30 20 10 0 10 20 30 40 50 60 70 80 90 100 110 120 130 140 150

SYSTEMS
SERVICES
CONSULTANTS