




PLAN OF WING - W2

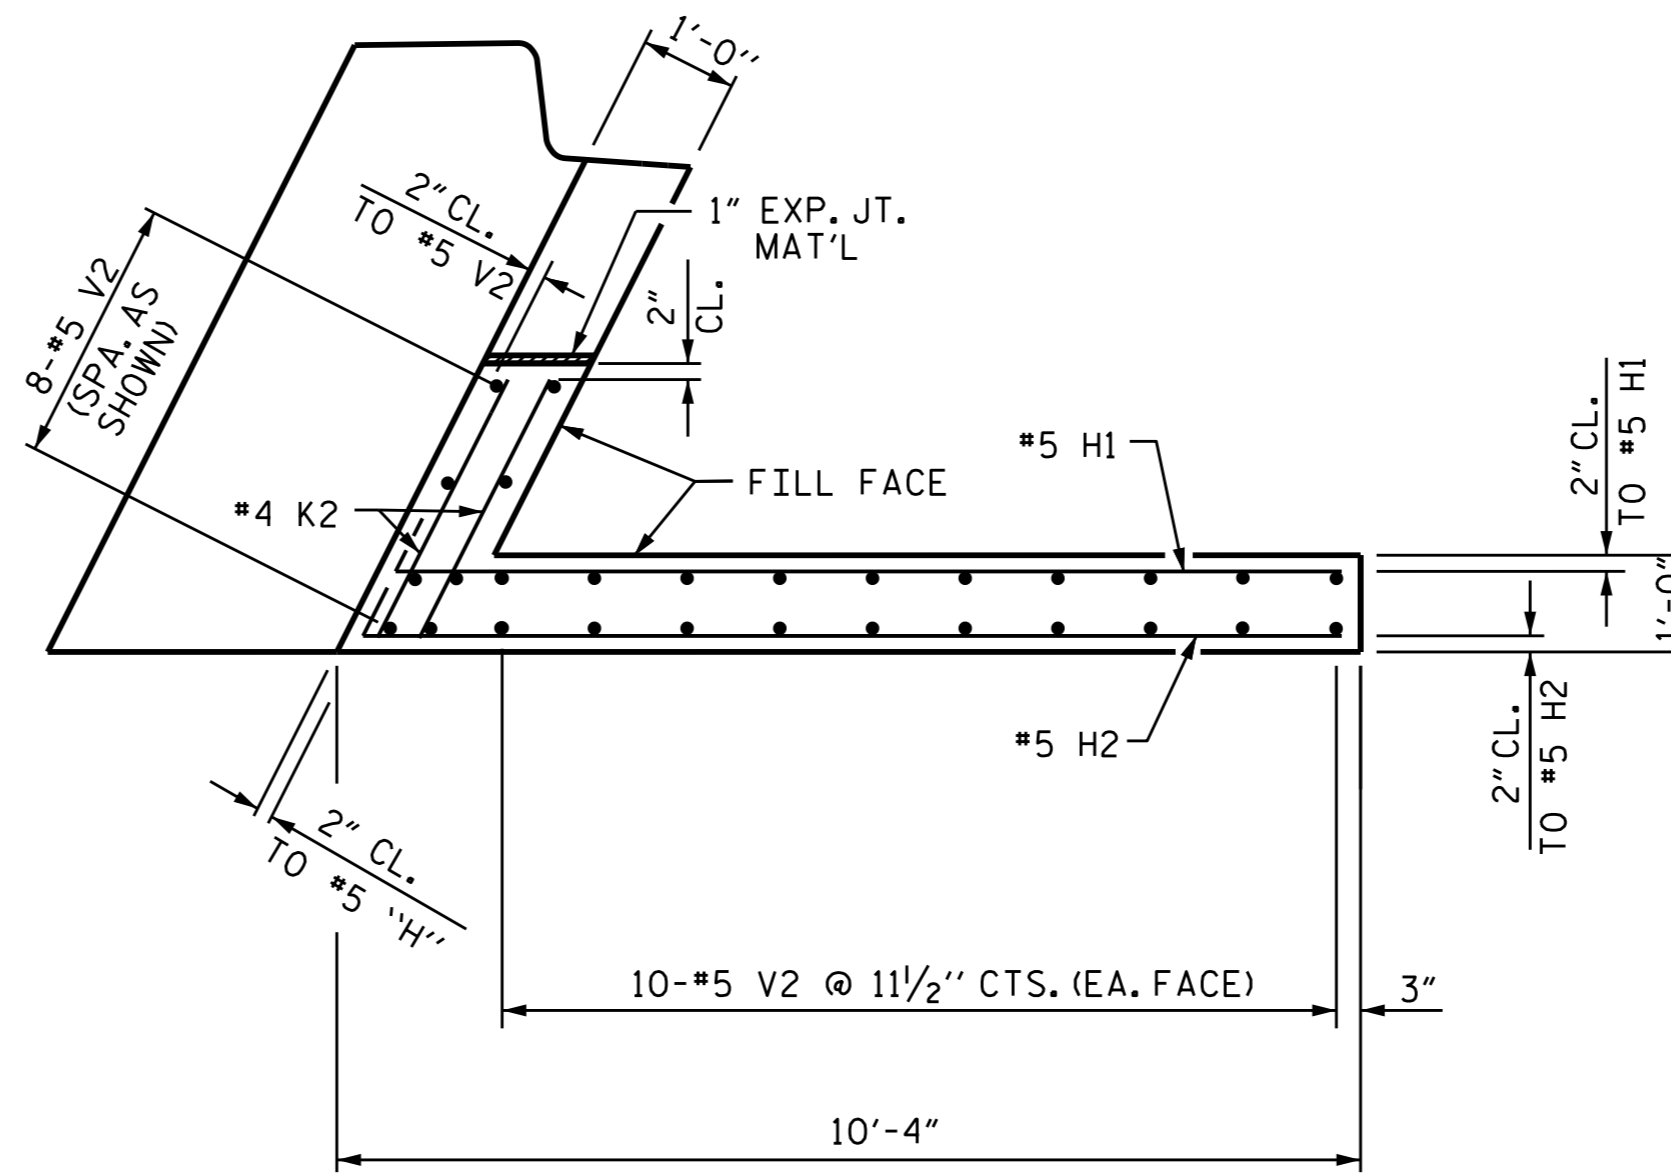


PLAN OF WING - W1

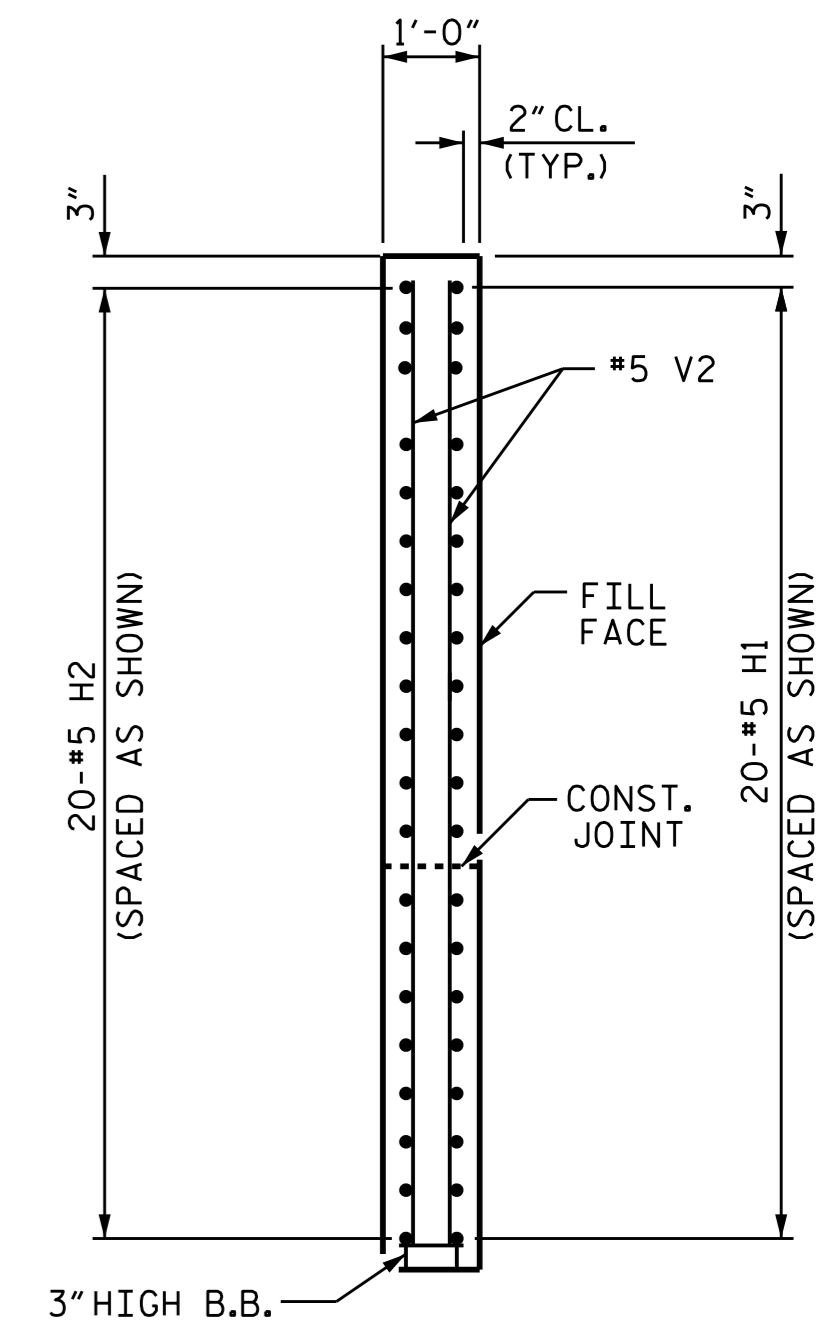


SECTION X-X

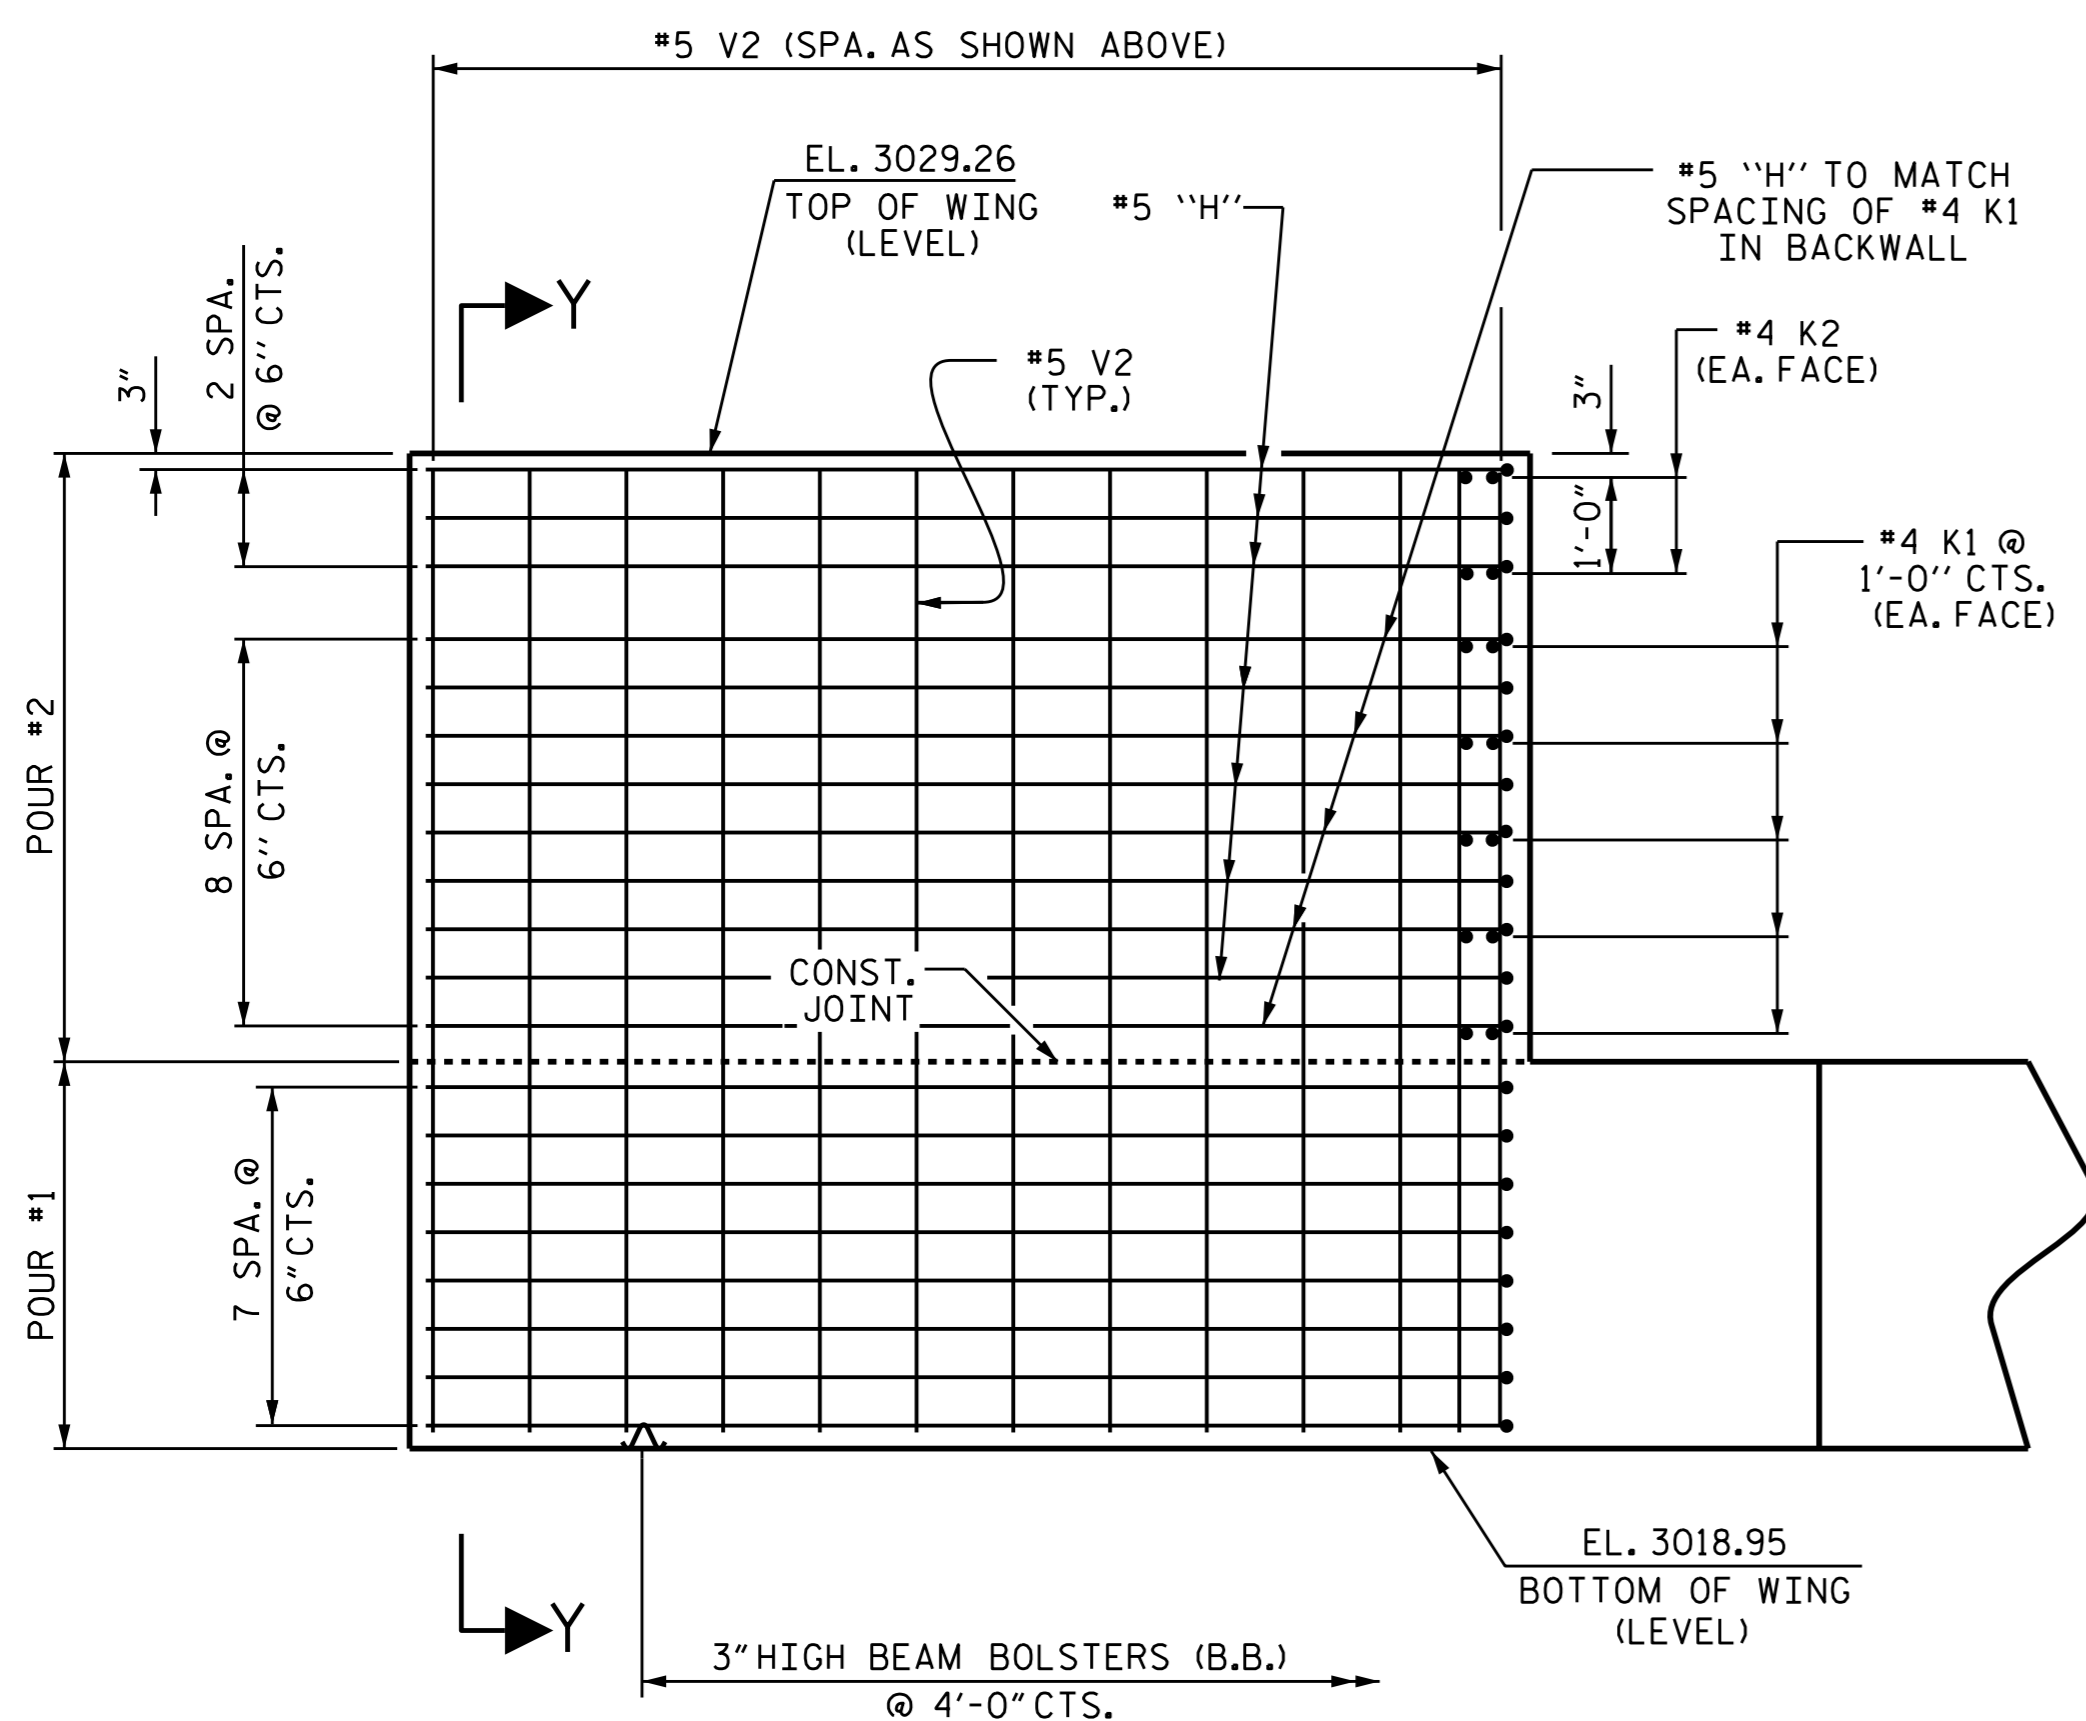

ELEVATION OF WING - W2

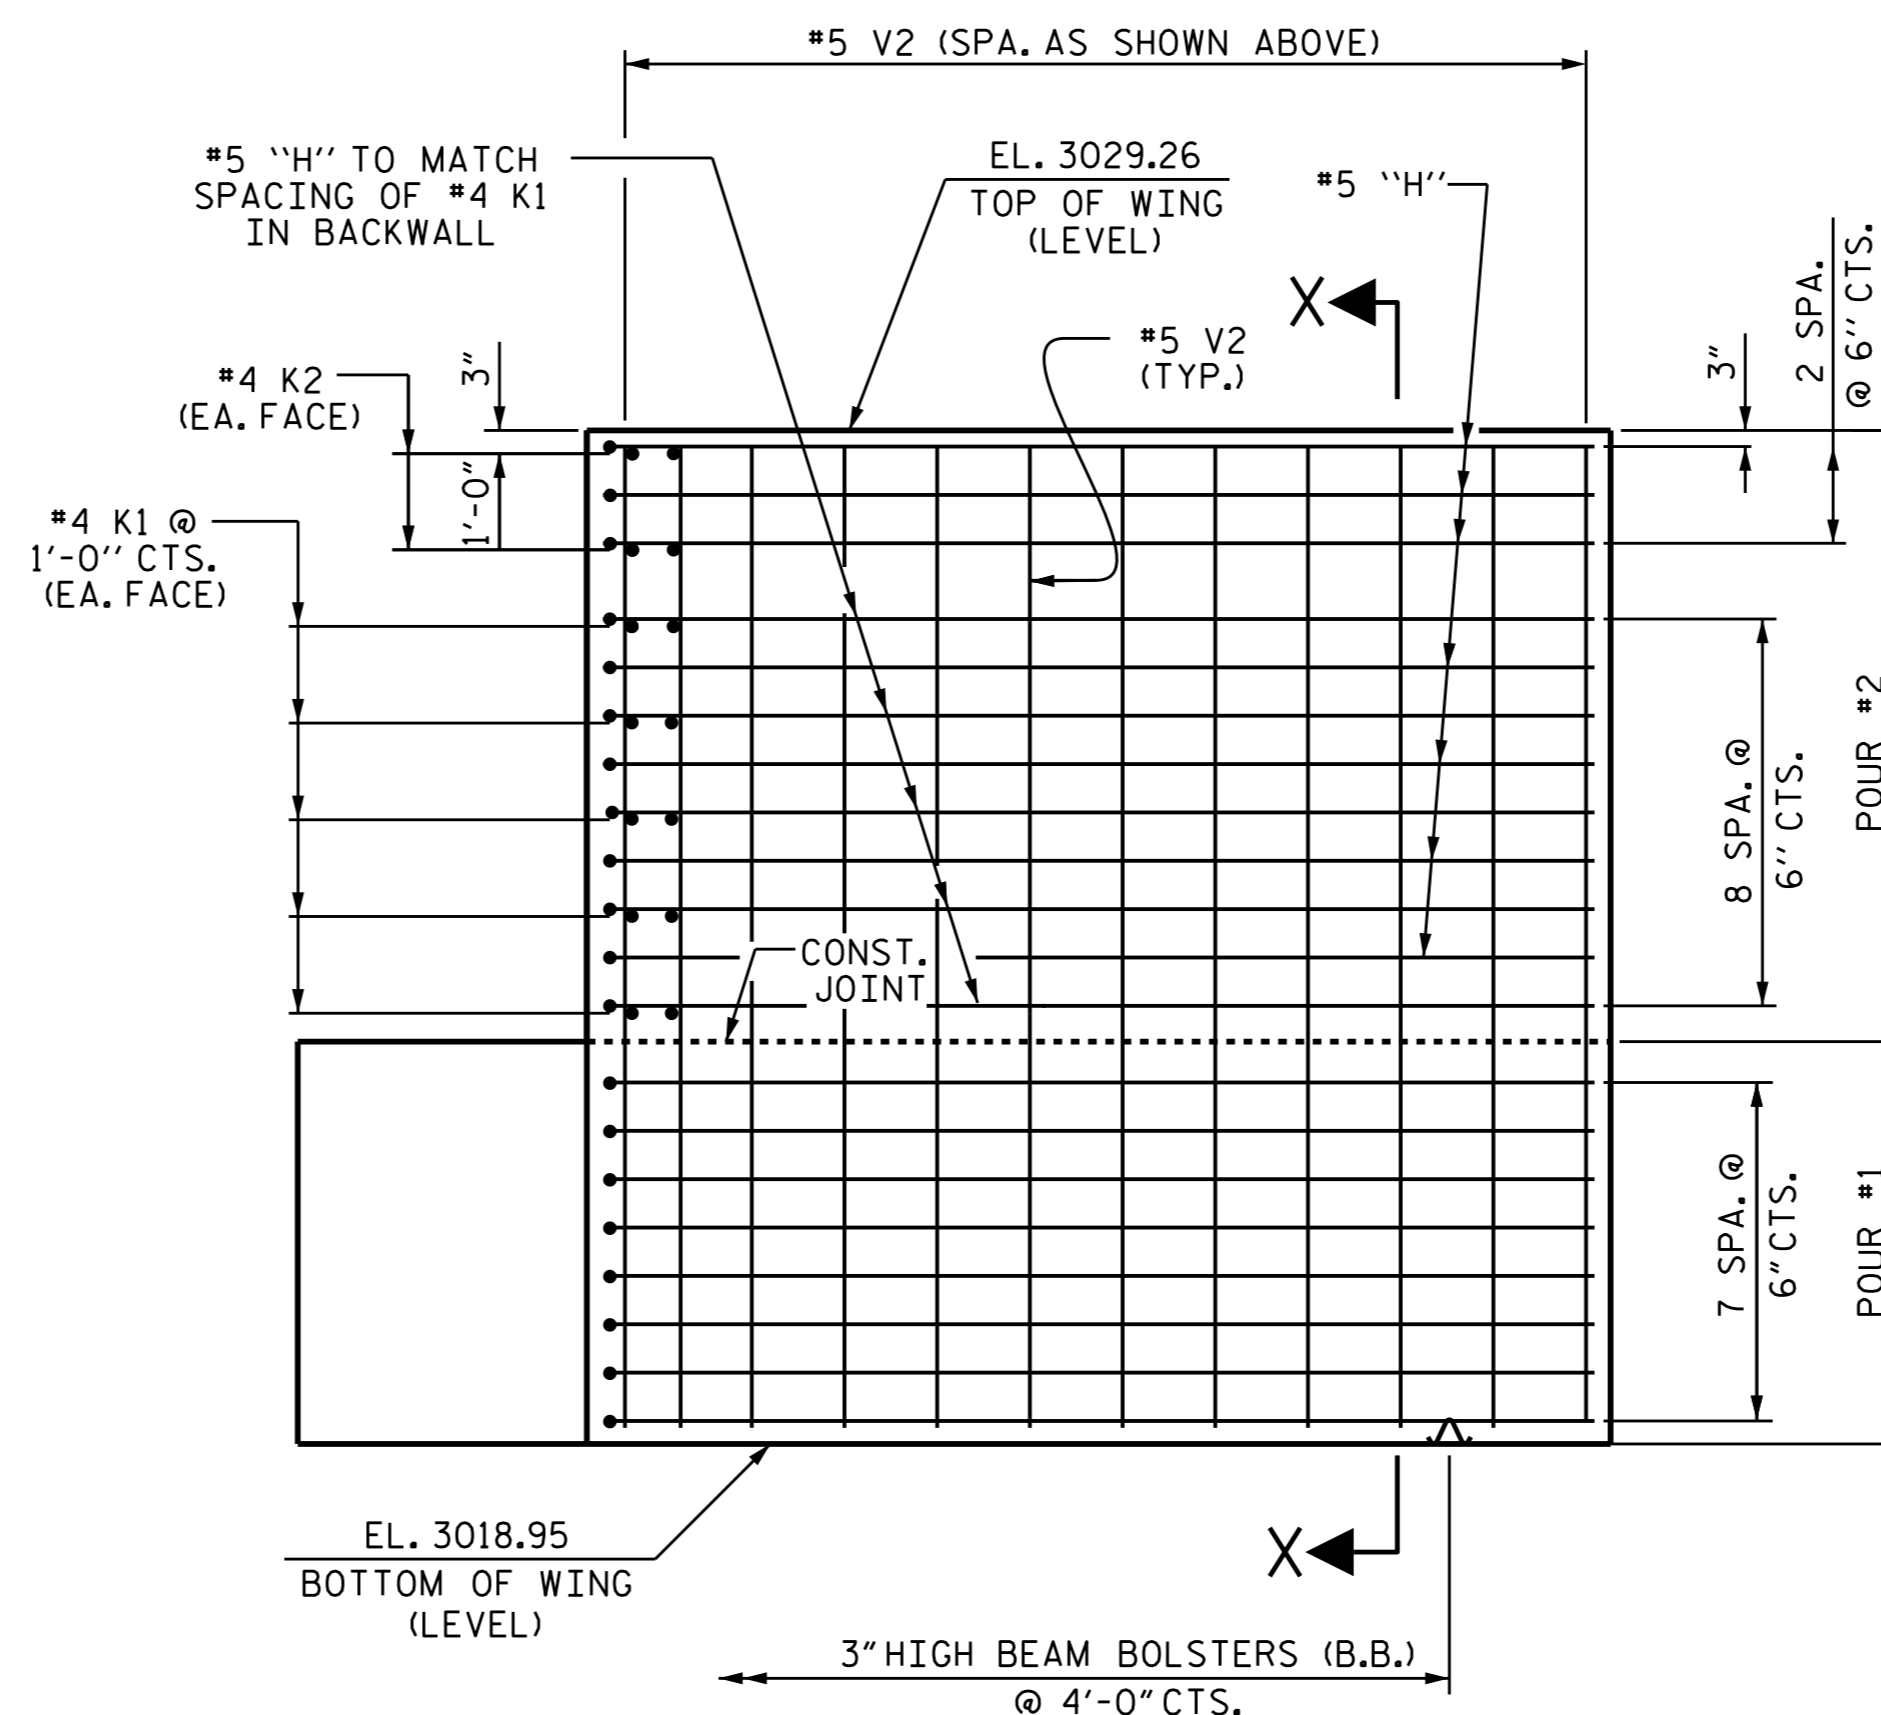

ELEVATION OF WING - W1

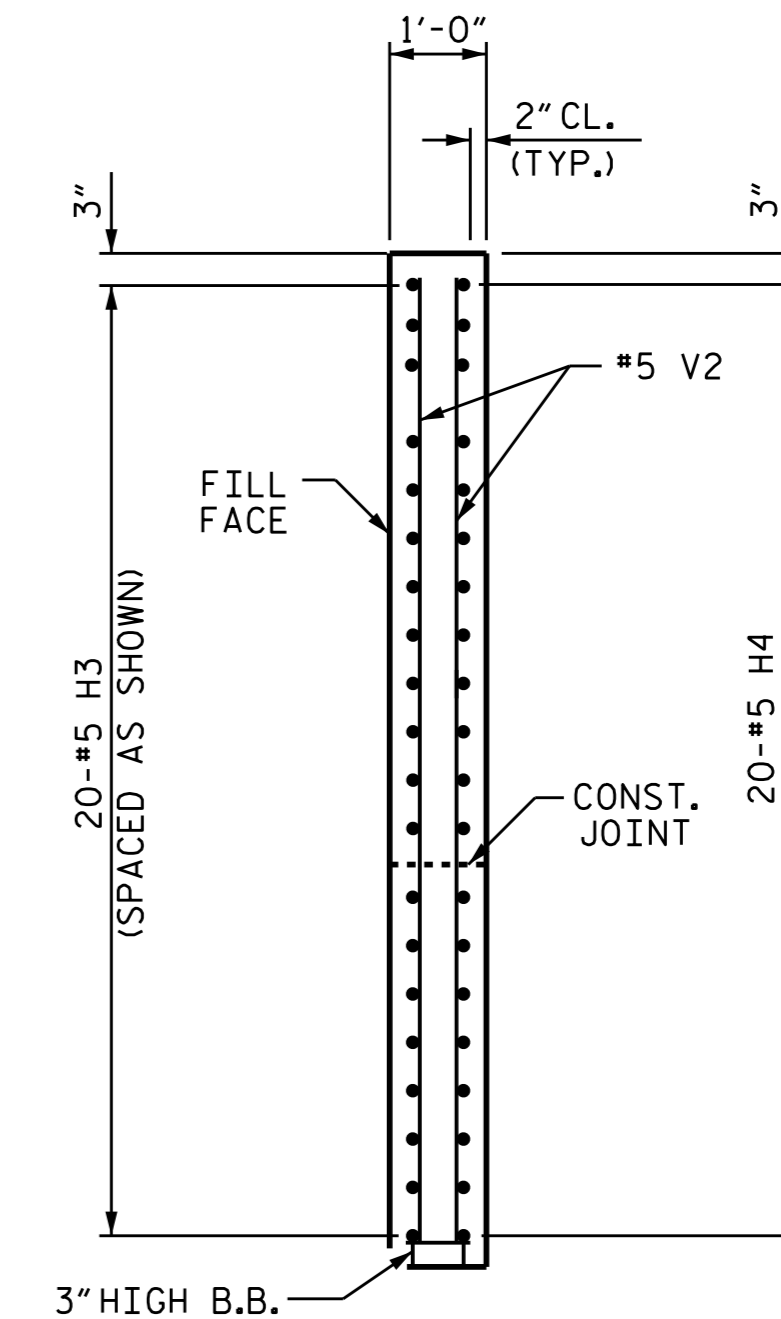

SECTION Y-Y

PROJECT NO. R-2915A  
 WATAUGA/ASHE COUNTY  
 STATION: 11+18.63 -L-

SHEET 2 OF 3

STATE OF NORTH CAROLINA  
 DEPARTMENT OF TRANSPORTATION  
 RALEIGH  
 SUBSTRUCTURE  
 END BENT No. 2



DRAWN BY: V.X. NGUYEN DATE: 10-13-14  
 CHECKED BY: J.P. MCCARTHA DATE: 3-16-15  
 DESIGN ENGINEER OF RECORD: A.M. LEE DATE: 4-9-15

REVISIONS						SHEET NO.	
NO.	BY:	DATE:	NO.	BY:	DATE:	S-27	
1			3			TOTAL SHEETS	
2			4			31	