

GEOTECHNICAL ENGINEER



ENGINEER

SEAL 29869

Slane C. Clark

7/31/2015

SIGNATURE DATE SIGNATURE DATE

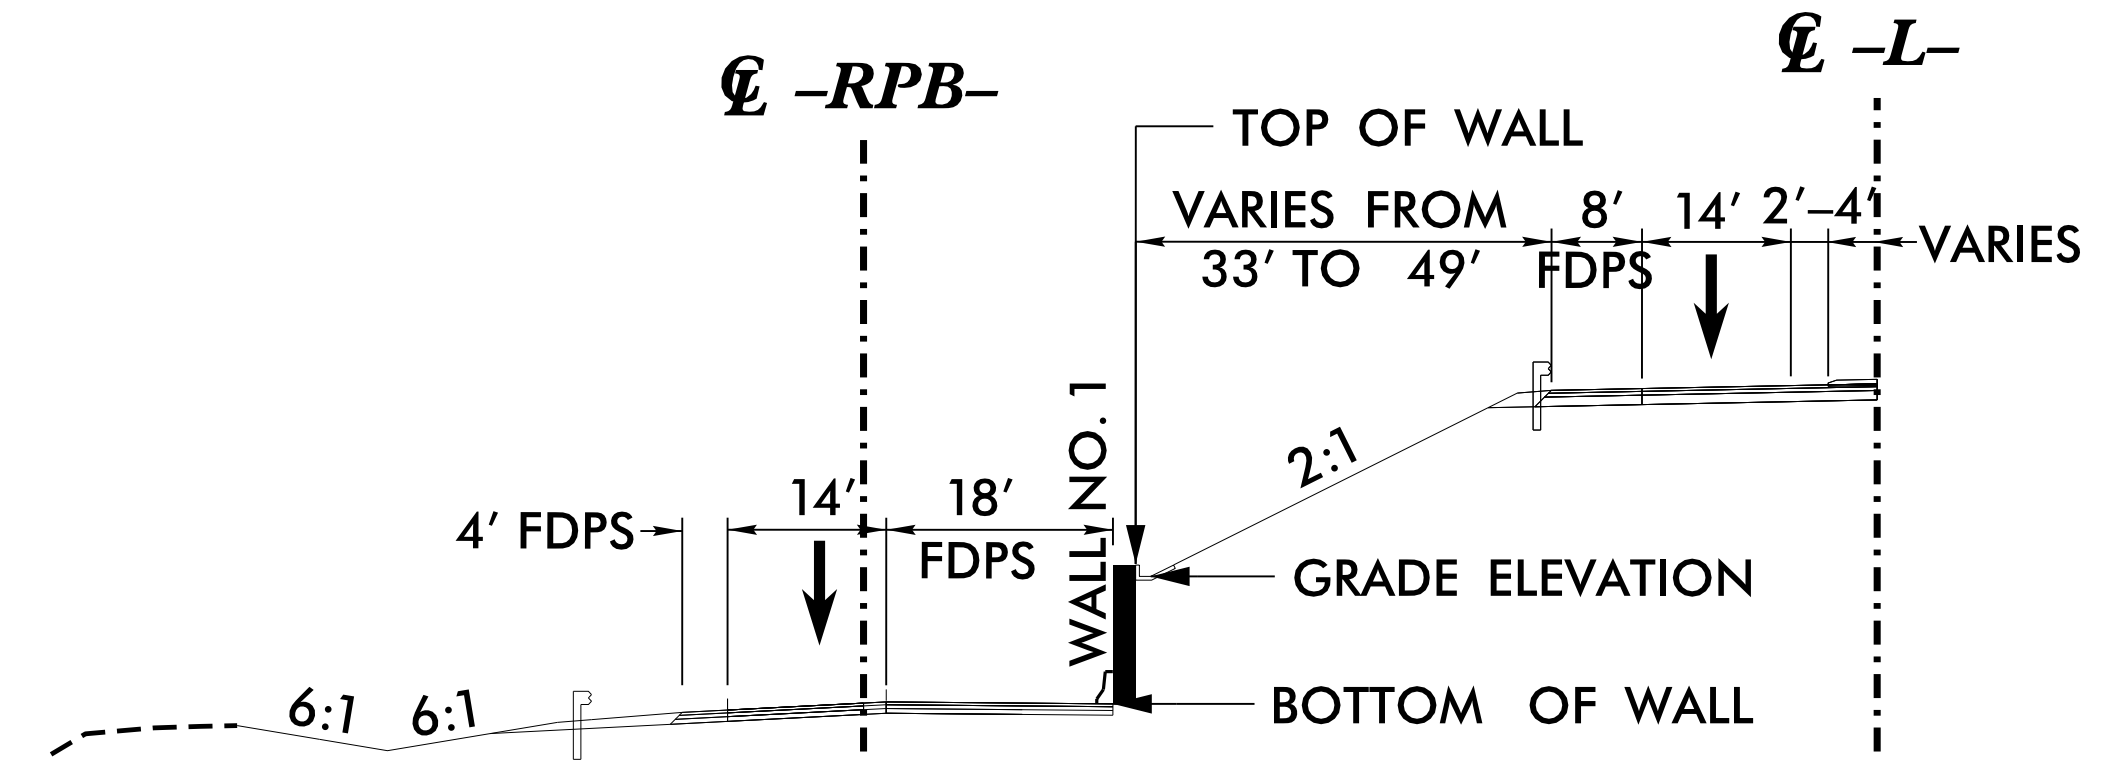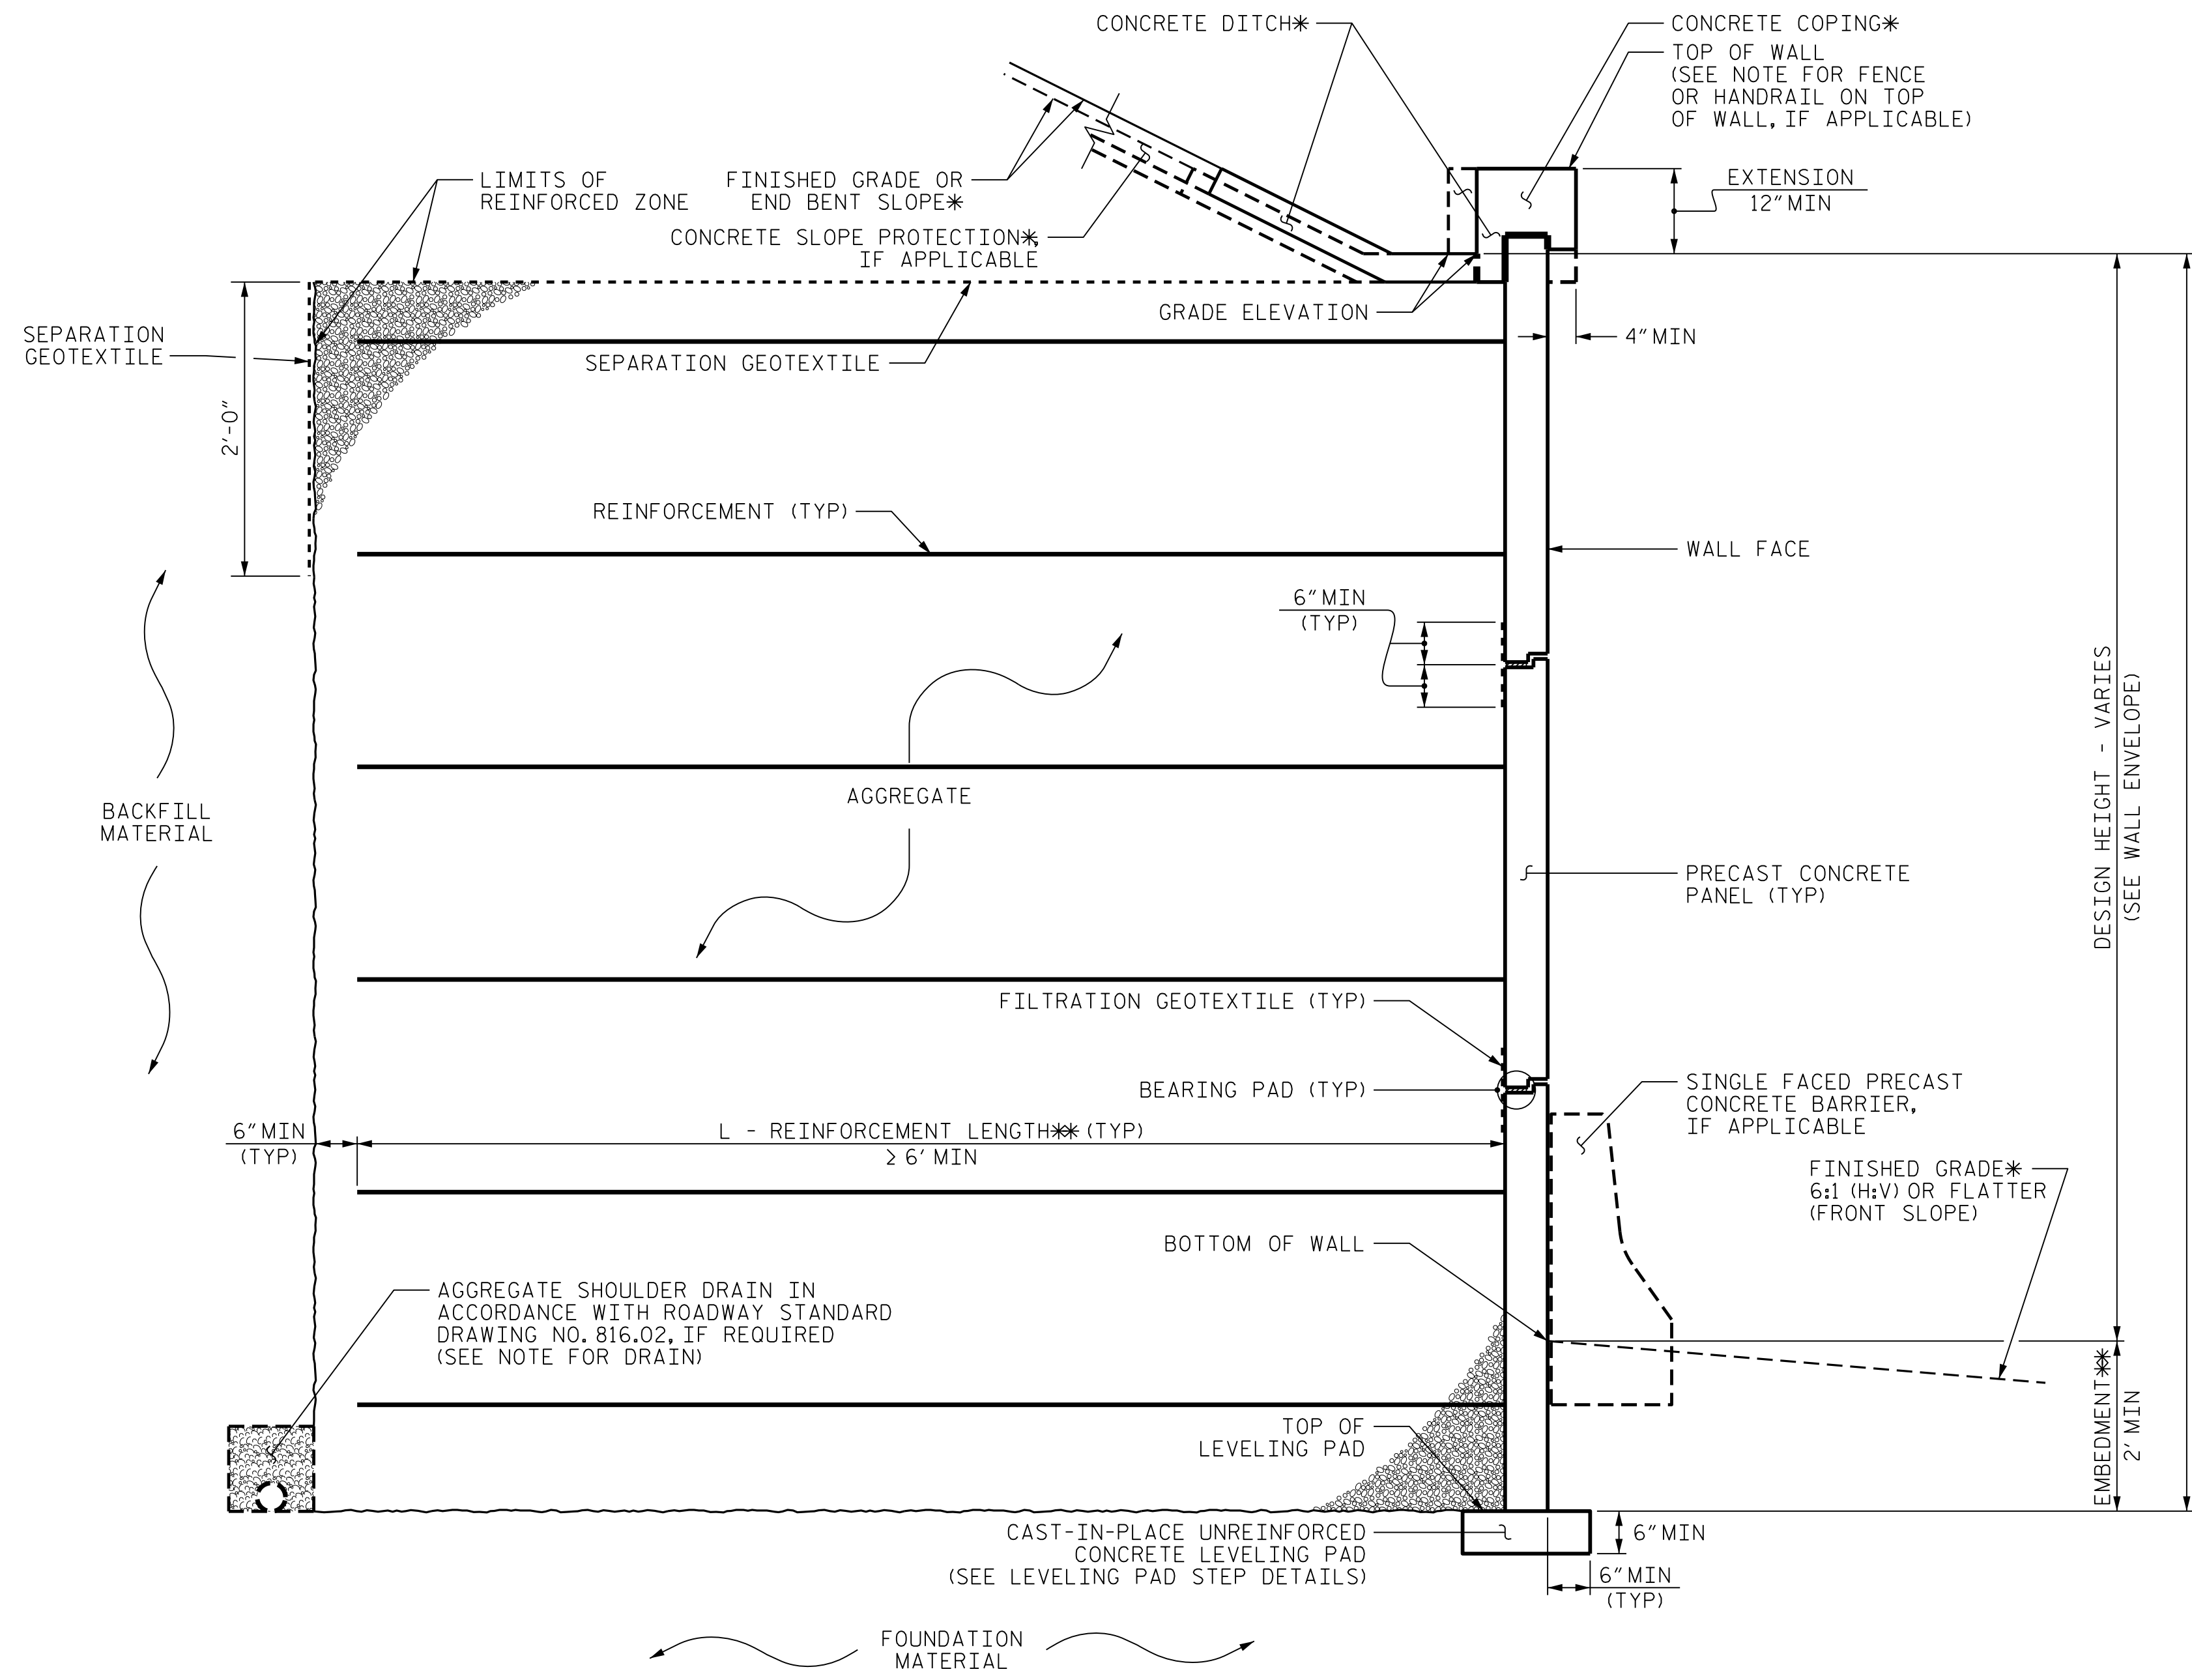

TYPICAL DETAIL
RETAINING WALL NO. 1
-L- STA. 13+39.38 LT. TO STA. 17+00.00 LT.
N.T.S.

MSE WALL WITH PRECAST PANELS - TYPICAL SECTION

*SEE COPING DETAILS AND PLANS FOR FINISHED GRADE OR END BENT SLOPE DETAILS.
**SEE MSE RETAINING WALLS PROVISION FOR EMBEDMENT AND REINFORCEMENT LENGTH REQUIREMENTS.

PROJECT NO.: R-2915 A
WATAUGA / ASHE COUNTY
STATION: -RPB- 6+88.85 TO -RPB- 10+61.11
SHEET 2 OF 3

PREPARED BY: MHS DATE: 7/28/15
REVIEWED BY: SCC DATE: 7/28/15

NORTH CAROLINA
DEPARTMENT OF TRANSPORTATION
DIVISION OF HIGHWAYS

GEOTECHNICAL
ENGINEERING UNIT

MECHANICALLY STABILIZED EARTH (MSE) RETAINING WALL NO. 1

REVISIONS					
NO.	BY	DATE	NO.	BY	DATE
1			3		
2			4		

SHEET NO. W-2