
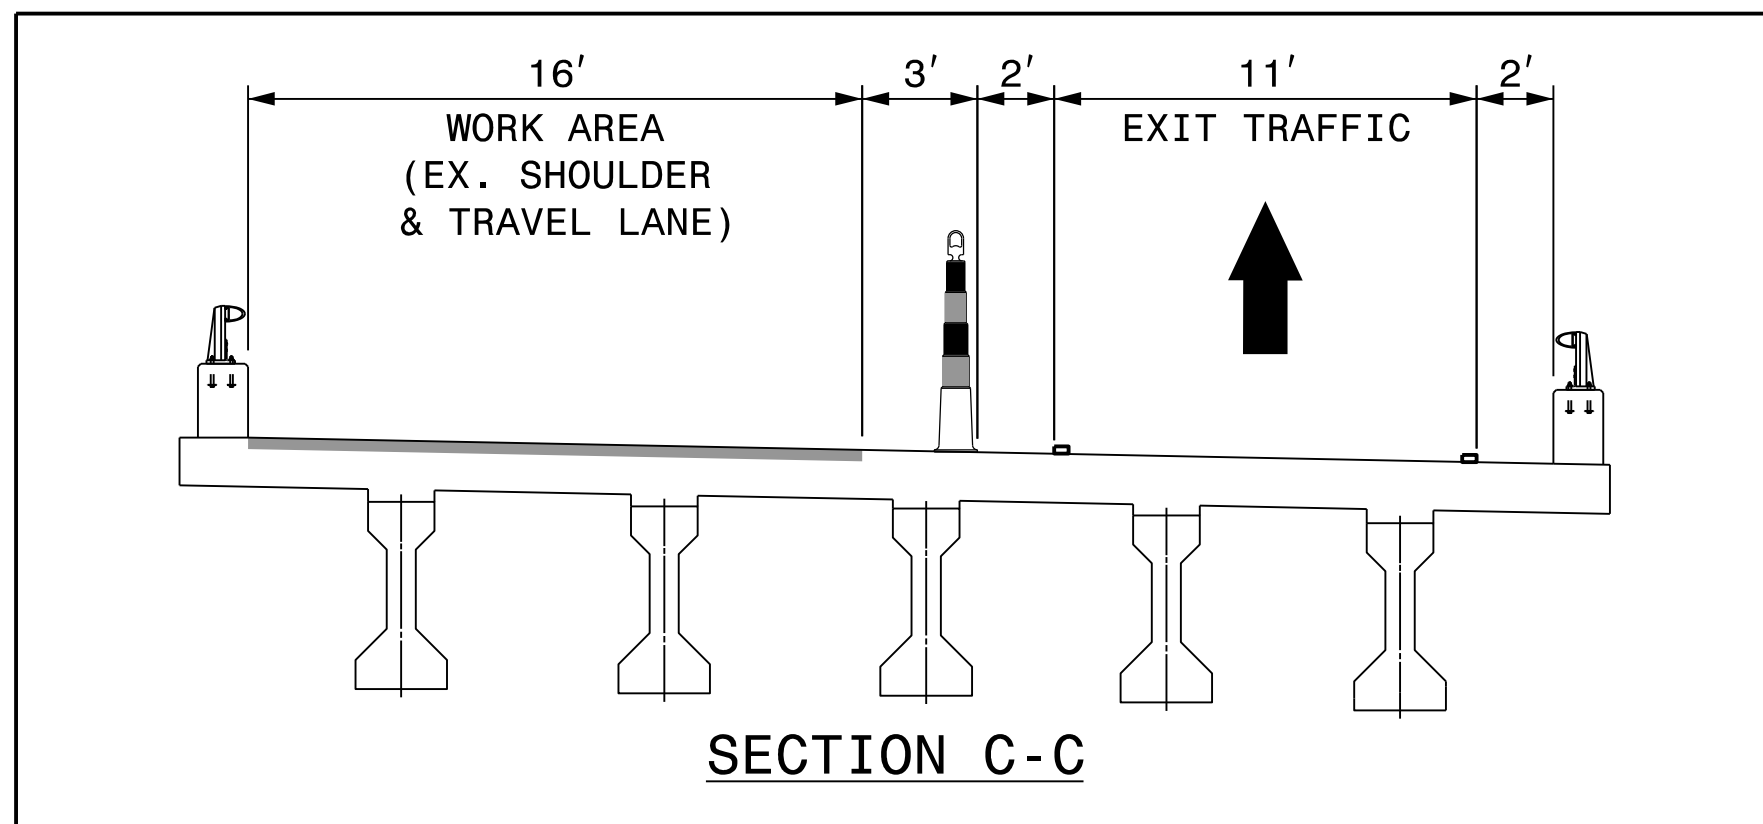



MATCHLINE, SEE SHEET TMP-16

MATCHLINE, SEE SHEET TMP-18

US 70 EB/US 17 NB/NC 55 EB TRAFFIC  
REMAINS IN THE SAME PATTERN AS STAGE 2

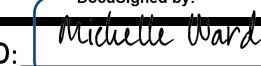

APPROVED:  DATE: 7/15/2015

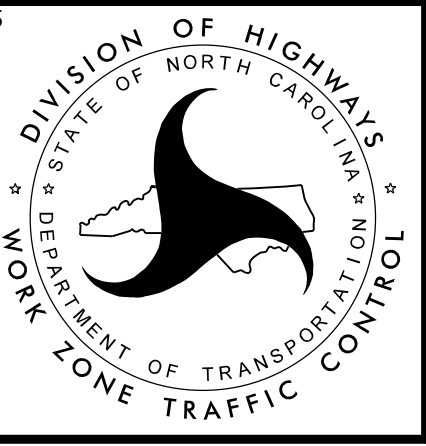

STAGE 2A  
BRIDGE 83, 84 & 222

PLOT DRIVER: NCDOT\_pdf\_color\_eng\_50.plt  
 USER: AFaulkne  
 DATE: 7/14/2015  
 TIME: 4:14:43 PM  
 FILE: p:\PWAPP\TFA01\SouthEast\_Tampa\Documents\000166\CON007959\CON0096213\00000000250061\6.0.CAD.BIM\6.2.Work\_In\_Progress\BP-5500FF\TrafficControl\TCP\BP-5500FF\_TMP-TMP-17.dgn

REVISIONS