




NOTE:
SEE TRAFFIC MANAGEMENT PLANS FOR TRAFFIC STAGING AND WORK ZONE DIMENSIONS.

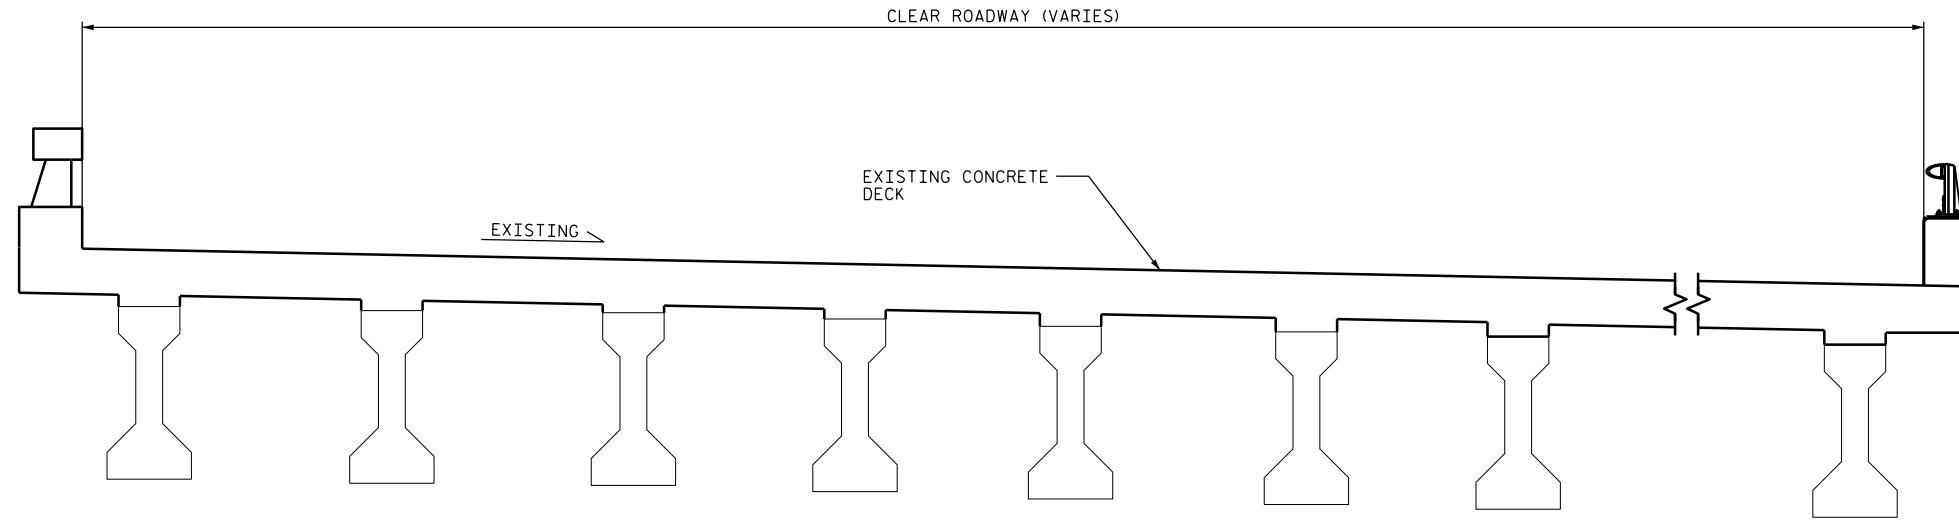

TYPICAL SECTION
(EXISTING)

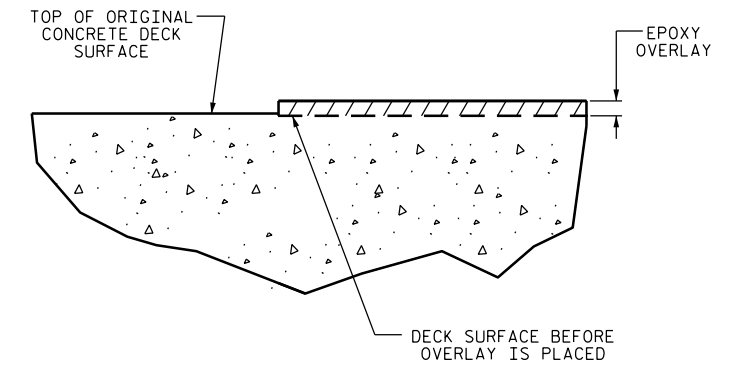

DETAIL FOR EPOXY OVERLAY

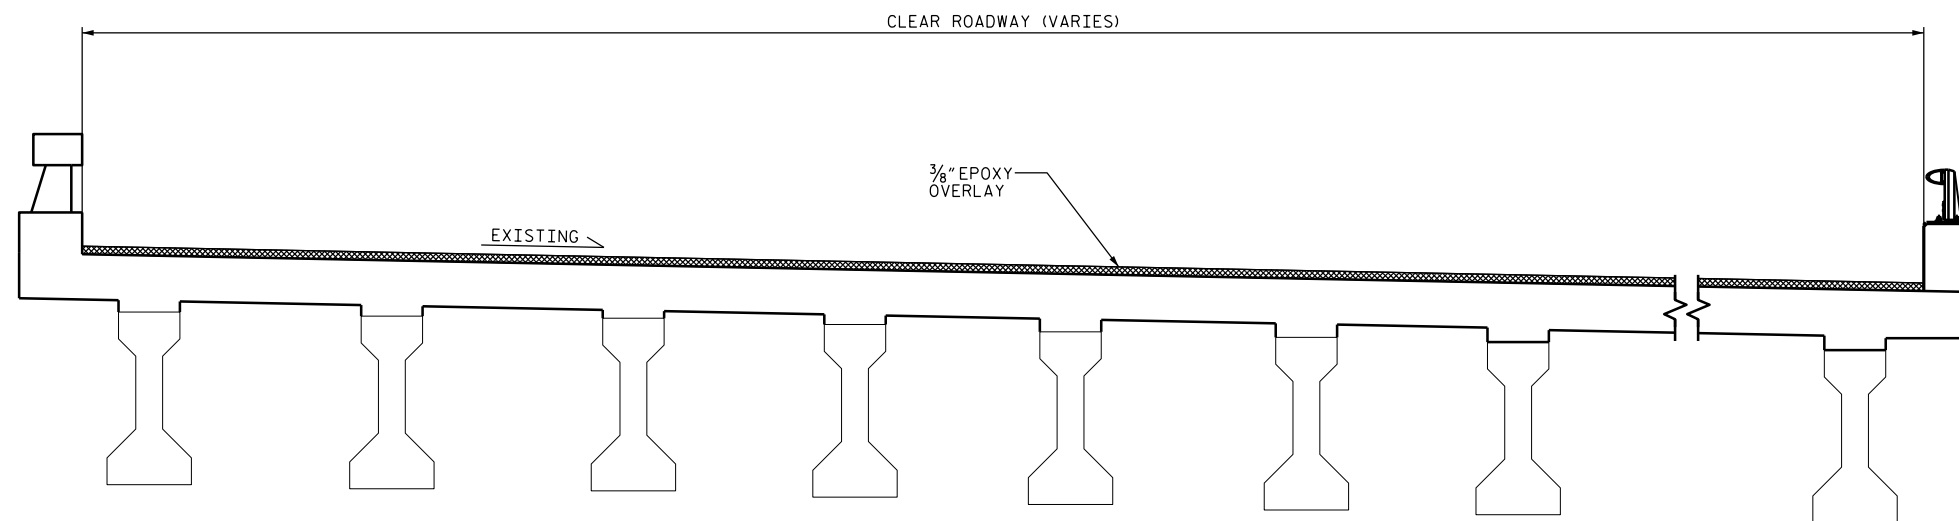

TYPICAL SECTION
(PROPOSED)

PROJECT NO. BP-5500FF
 CRAVEN COUNTY
BRIDGE NO. 83

STATE OF NORTH CAROLINA
DEPARTMENT OF TRANSPORTATION
RALEIGH

TYPICAL SECTION & EPOXY OVERLAY DETAIL

REVISIONS						SHEET NO.
NO.	BY:	DATE:	NO.	BY:	DATE:	S-4
1			3			TOTAL SHEETS
2			4			23

DocuSigned by:
William M. Clarke
1EB20097EAAF437...

6/10/2015



DRAWN BY : H.F.YEUNG/M.A.LEE DATE : 2/2015
CHECKED BY : W.M.CLARKE DATE : 3/2015