


SUMMARY OF QUANTITIES		
	ESTIMATE	ACTUAL
CONCRETE DECK REPAIR FOR EPOXY OVERLAY	45 SF	
EPOXY OVERLAY SYSTEM	183,486 SF	

NOTES:
 FOR SECTION A-A, B-B, AND C-C SEE SHEET S-6.
 SECTION A-A AND B-B ARE SIMILAR AT EACH END OF THE BRIDGE.
 CONCRETE DECK REPAIR FOR EPOXY OVERLAY QUANTITIES ARE NOT ANTICIPATED. TOKEN PAY ITEMS ARE INDICATED FOR PRICING PURPOSES, IN CASE UNANTICIPATED REPAIR AREAS ARE ENCOUNTERED.

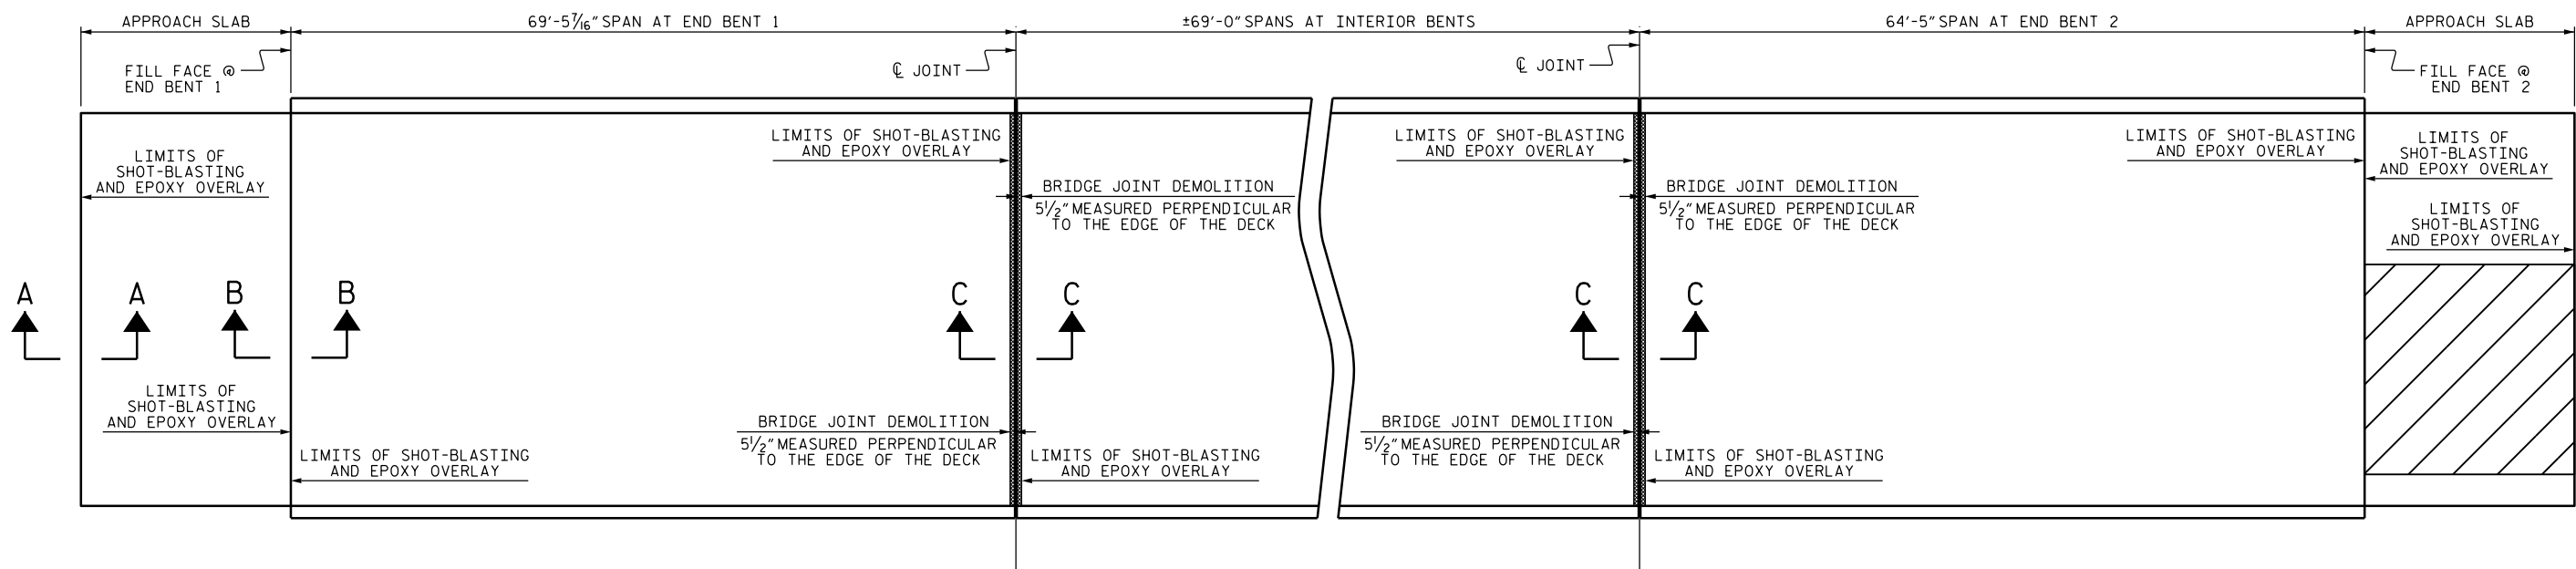

PLAN

- EXISTING ASPHALT

PROJECT NO. BP-5500FF
 CRAVEN COUNTY
 BRIDGE NO. 83

STATE OF NORTH CAROLINA
 DEPARTMENT OF TRANSPORTATION
 RALEIGH

**SURFACE PREPARATION
 AND
 EPOXY OVERLAY**

REVISIONS						SHEET NO.	
NO.	BY:	DATE:	NO.	BY:	DATE:	S-5	
1			3			TOTAL SHEETS	
2			4			23	

DocuSigned by:
William M. Clarke
 1EB20097EAAF437...
 6/10/2015

DRAWN BY : M.A.LEE DATE : 3/2015
 CHECKED BY : W.M.CLARKE DATE : 3/2015

10-JUN-2015 11:31
 S:\PRG\POC\Squad C\Preservation\Projects\BP-5500\FF\240083_SD_T01.dgn
 molee7