
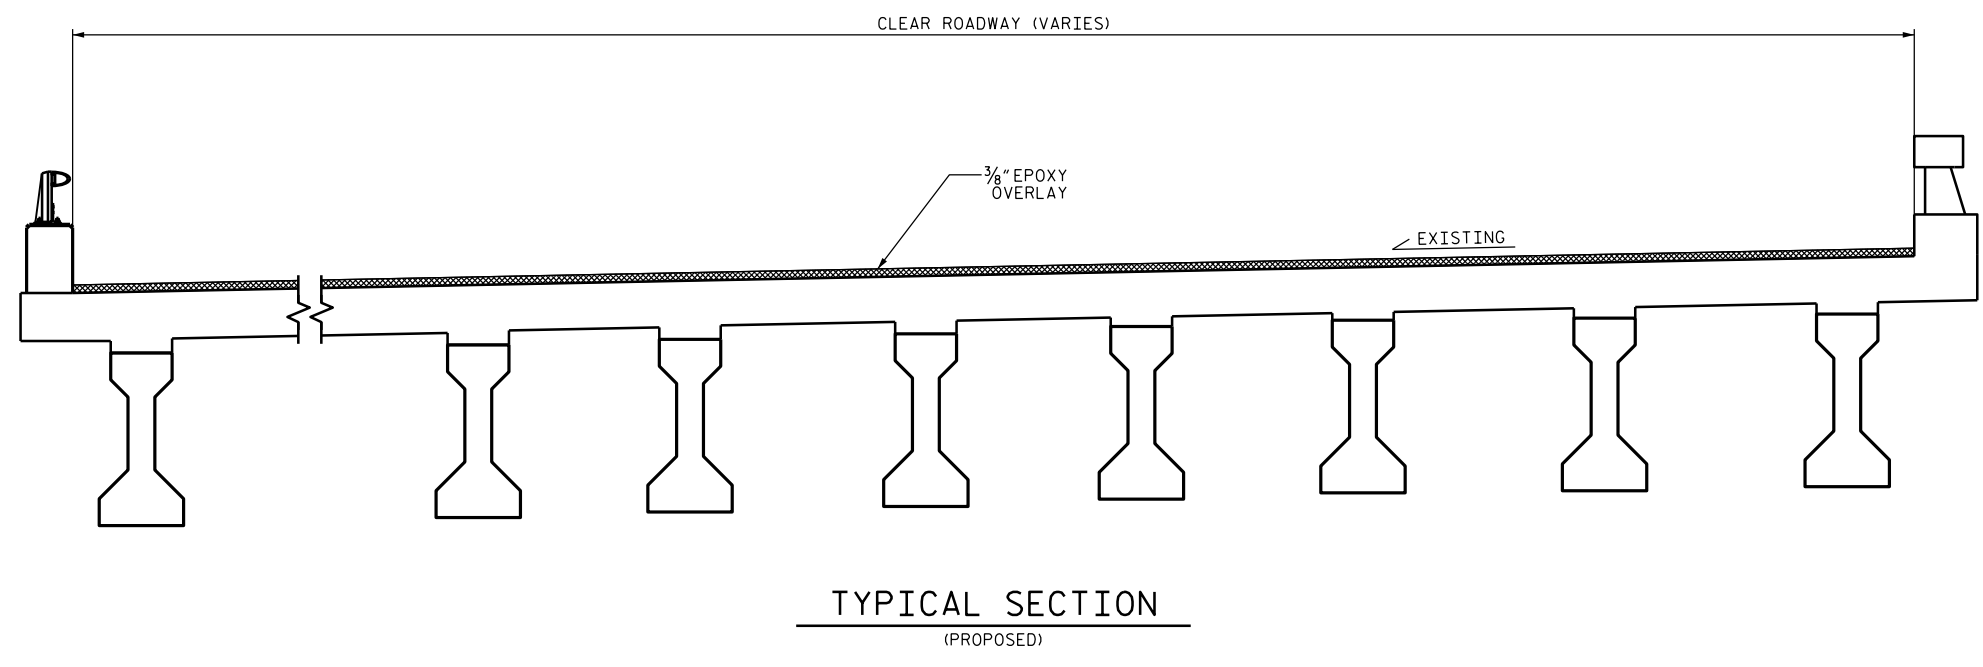
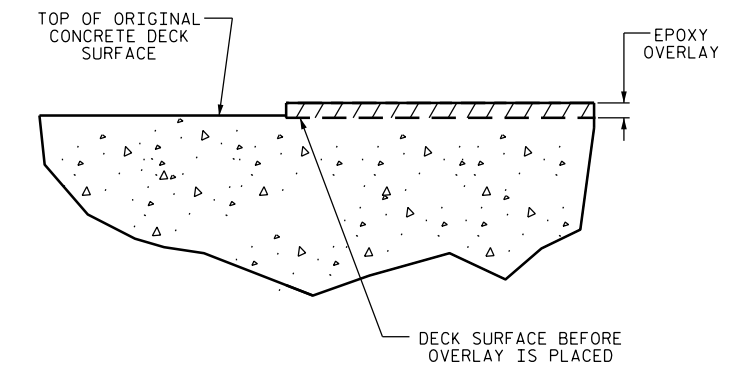


NOTE:
SEE TRAFFIC MANAGEMENT PLANS FOR TRAFFIC STAGING AND WORK ZONE DIMENSIONS.

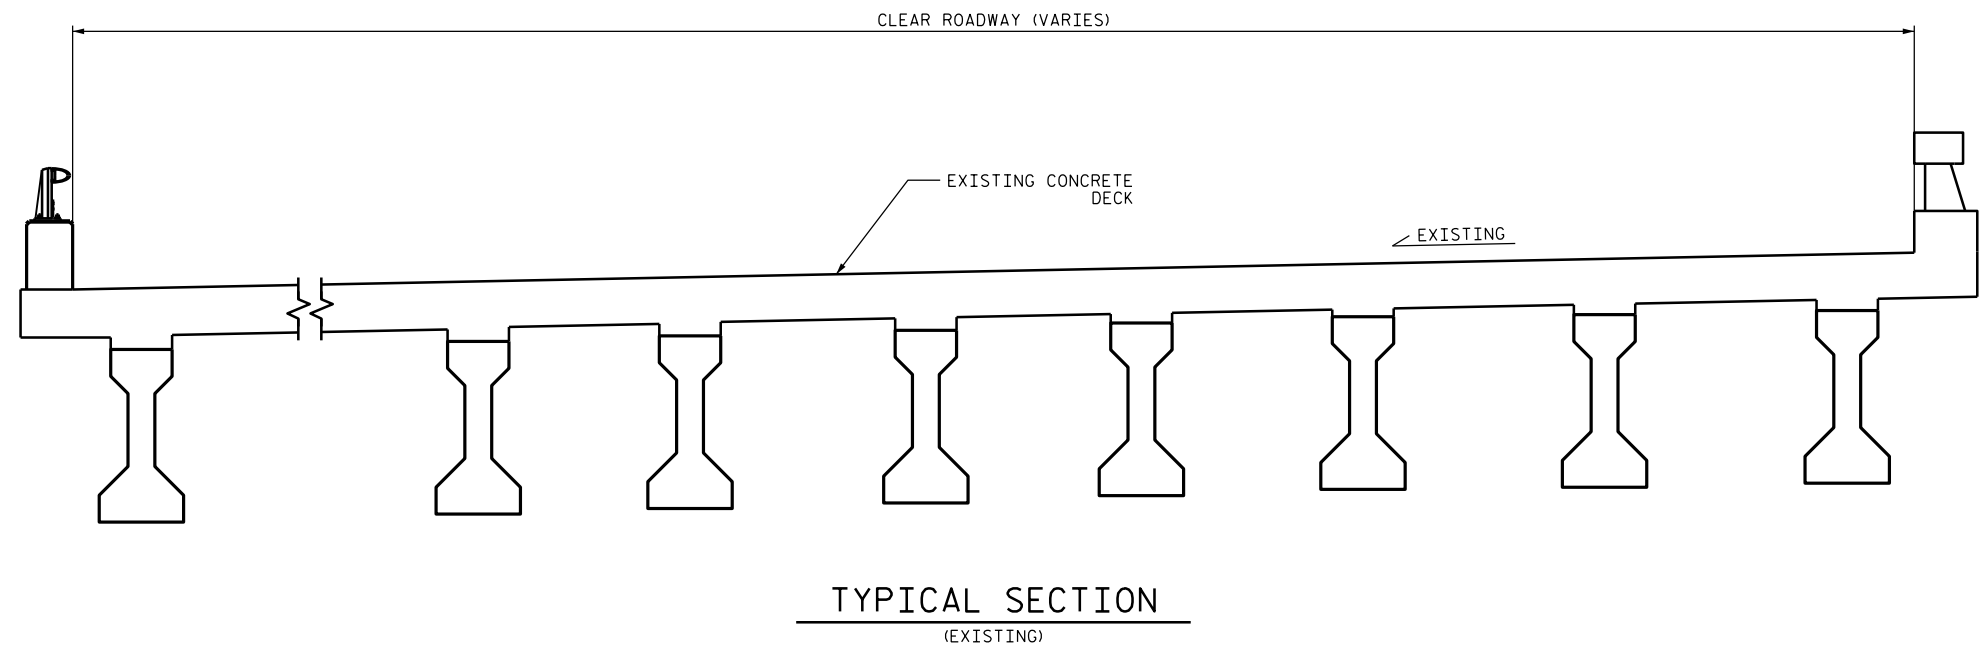

PROJECT NO. BP-5500FF
 CRAVEN COUNTY
BRIDGE NO. 84

| | | | | | |
|--|-----|-------|-----|-----|--------------------|
| STATE OF NORTH CAROLINA DEPARTMENT OF TRANSPORTATION RALEIGH | | | | | |
| TYPICAL SECTION & EPOXY OVERLAY DETAIL | | | | | |
| REVISIONS | | | | | SHEET NO. |
| NO. | BY: | DATE: | NO. | BY: | DATE: |
| 1 | | | 3 | | |
| 2 | | | 4 | | |
| | | | | | S-10 |
| | | | | | TOTAL SHEETS 23 |

DocuSigned by:
William M. Clarke
1EB20097EAAF437...
6/10/2015

DRAWN BY : H.F.YEUNG/M.A.LEE DATE : 2/2015
CHECKED BY : W.M.CLARKE DATE : 3/2015