


SUMMARY OF QUANTITIES		
	ESTIMATE	ACTUAL
CONCRETE DECK REPAIR FOR EPOXY OVERLAY	45 SF	
EPOXY OVERLAY SYSTEM	214,739 SF	

NOTES:
 FOR SECTION A-A, B-B, AND C-C SEE SHEET S-12.
 CONCRETE DECK REPAIR FOR EPOXY OVERLAY QUANTITIES ARE NOT ANTICIPATED. TOKEN PAY ITEMS ARE INDICATED FOR PRICING PURPOSES, IN CASE UNANTICIPATED REPAIR AREAS ARE ENCOUNTERED.

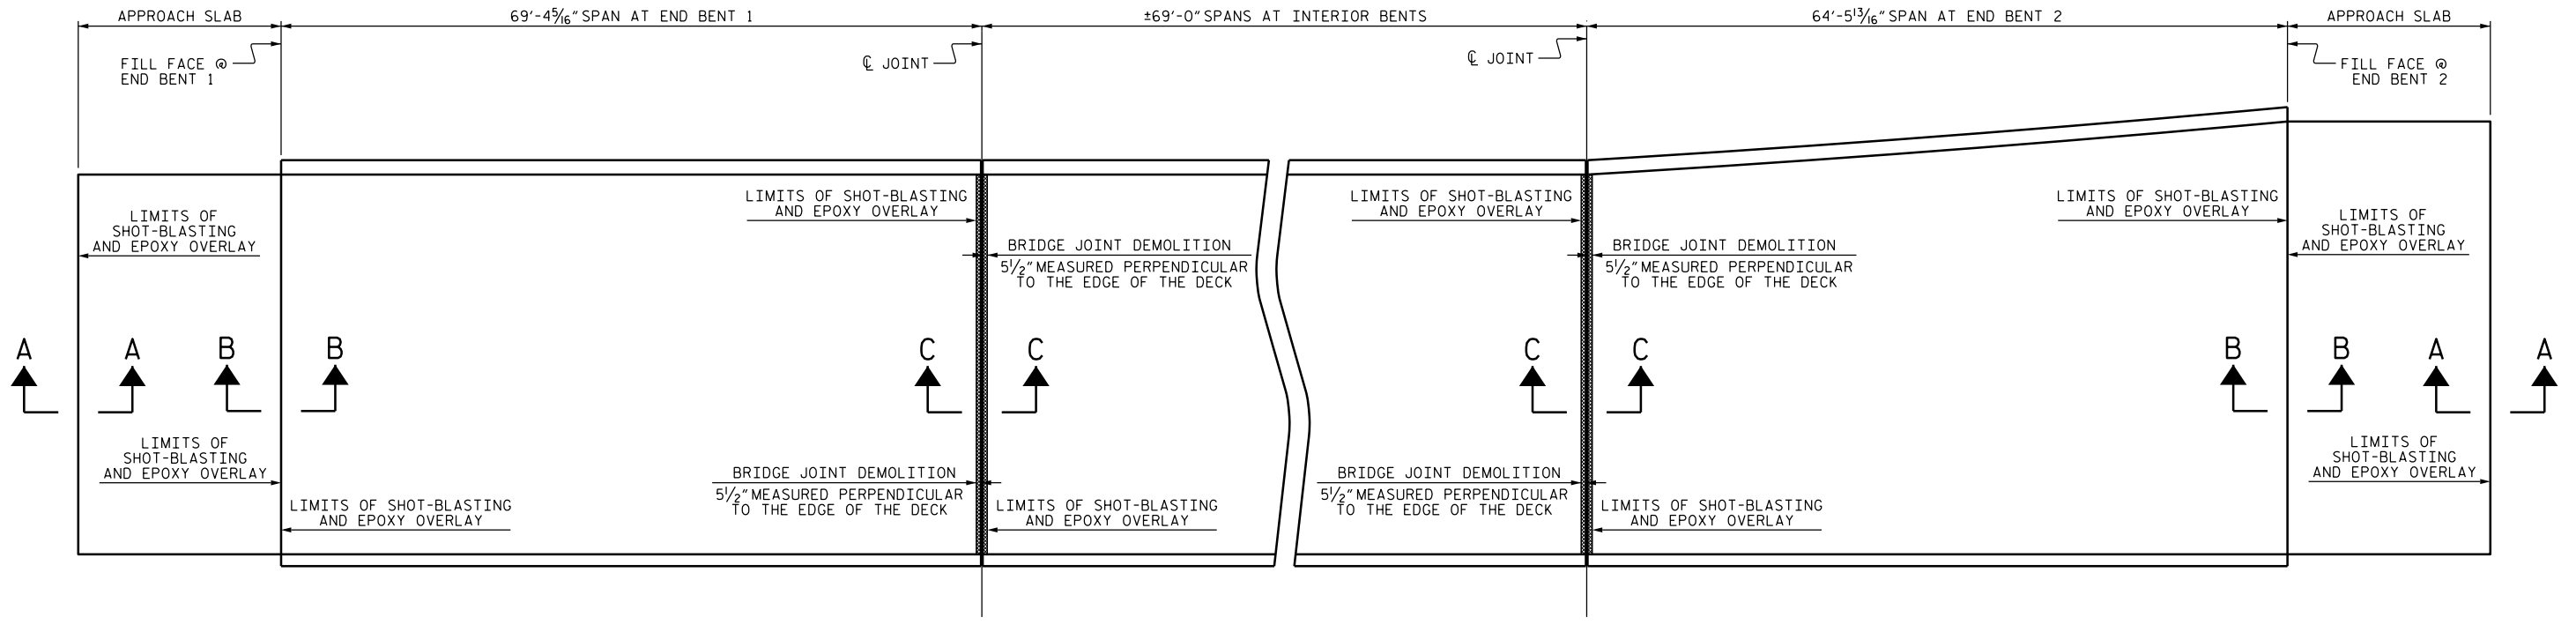

PLAN

PROJECT NO. BP-5500FF
 CRAVEN COUNTY
 BRIDGE NO. 84

DocuSigned by:
William M. Clarke
 1EB20097EAAF437...
 6/10/2015

STATE OF NORTH CAROLINA
 DEPARTMENT OF TRANSPORTATION
 RALEIGH

SURFACE PREPARATION AND EPOXY OVERLAY

REVISIONS						SHEET NO.	
NO.	BY:	DATE:	NO.	BY:	DATE:	S-11	
1			3			TOTAL SHEETS	
2			4			23	

DRAWN BY : M.A.LEE DATE : 3/2015
 CHECKED BY : W.M.CLARKE DATE : 3/2015

10-JUN-2015 14:03
 S:\PRG\POC\Squad C\Preservation\Projects\BP-5500FF\240083_SD_T01.dgn
 molee7