



NOTE:


SEE TRAFFIC MANAGEMENT PLANS FOR TRAFFIC STAGING AND WORK ZONE DIMENSIONS.

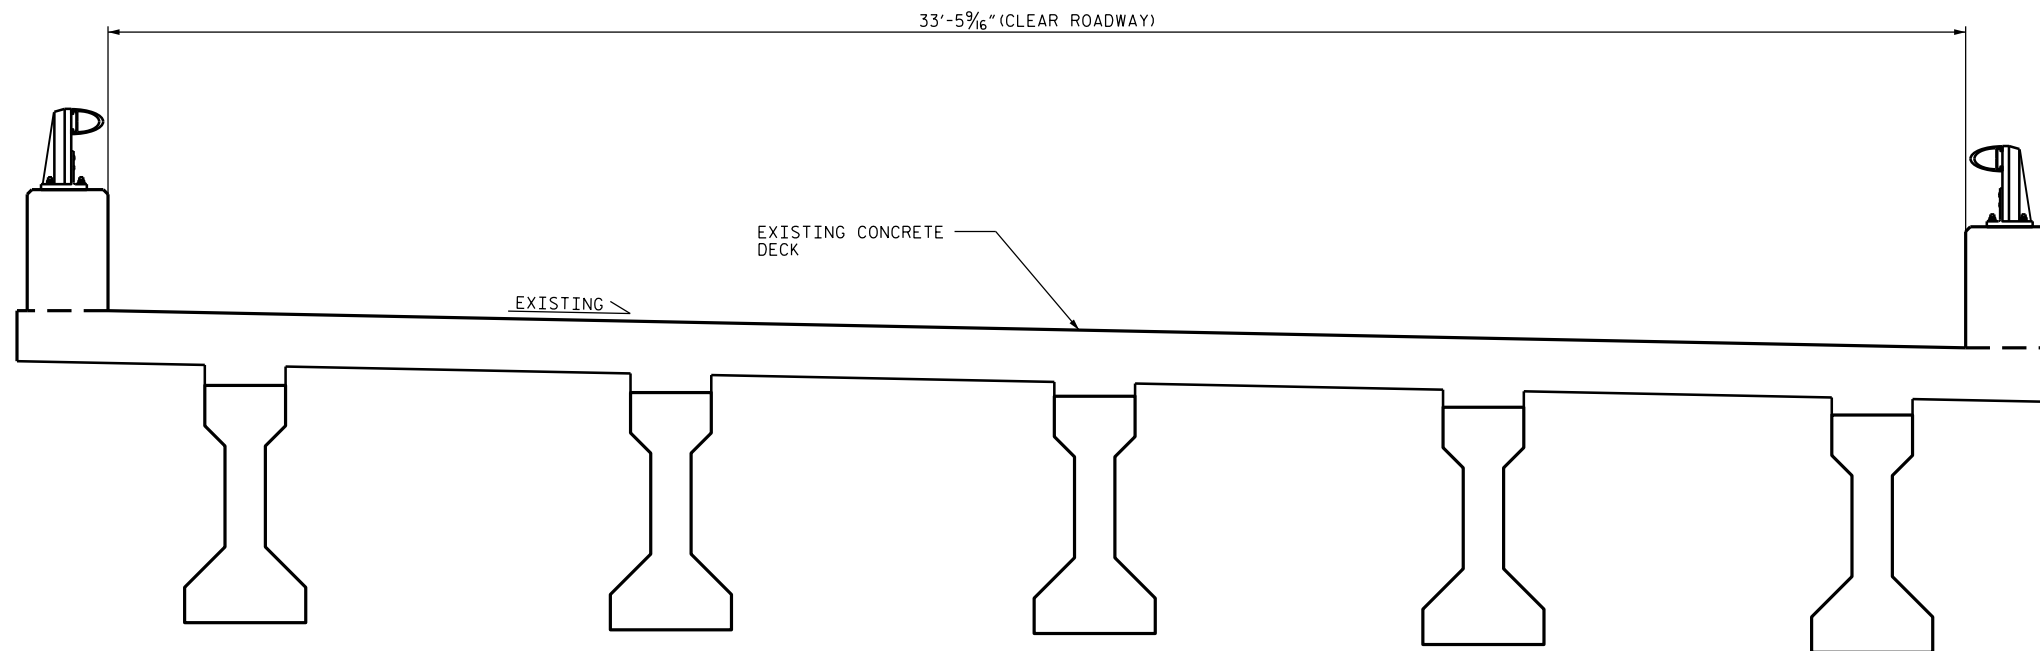

TYPICAL SECTION
(EXISTING)

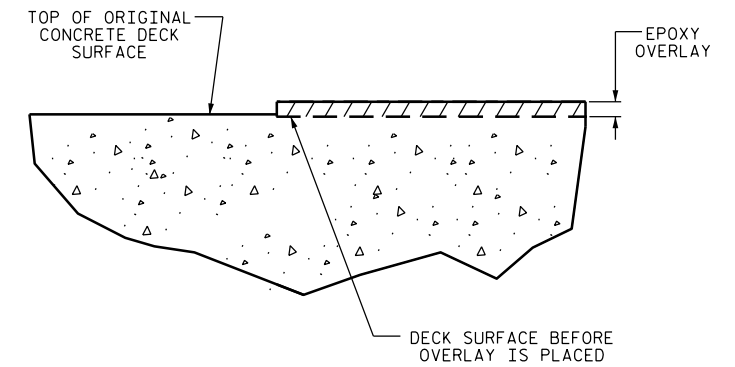

DETAIL FOR EPOXY OVERLAY

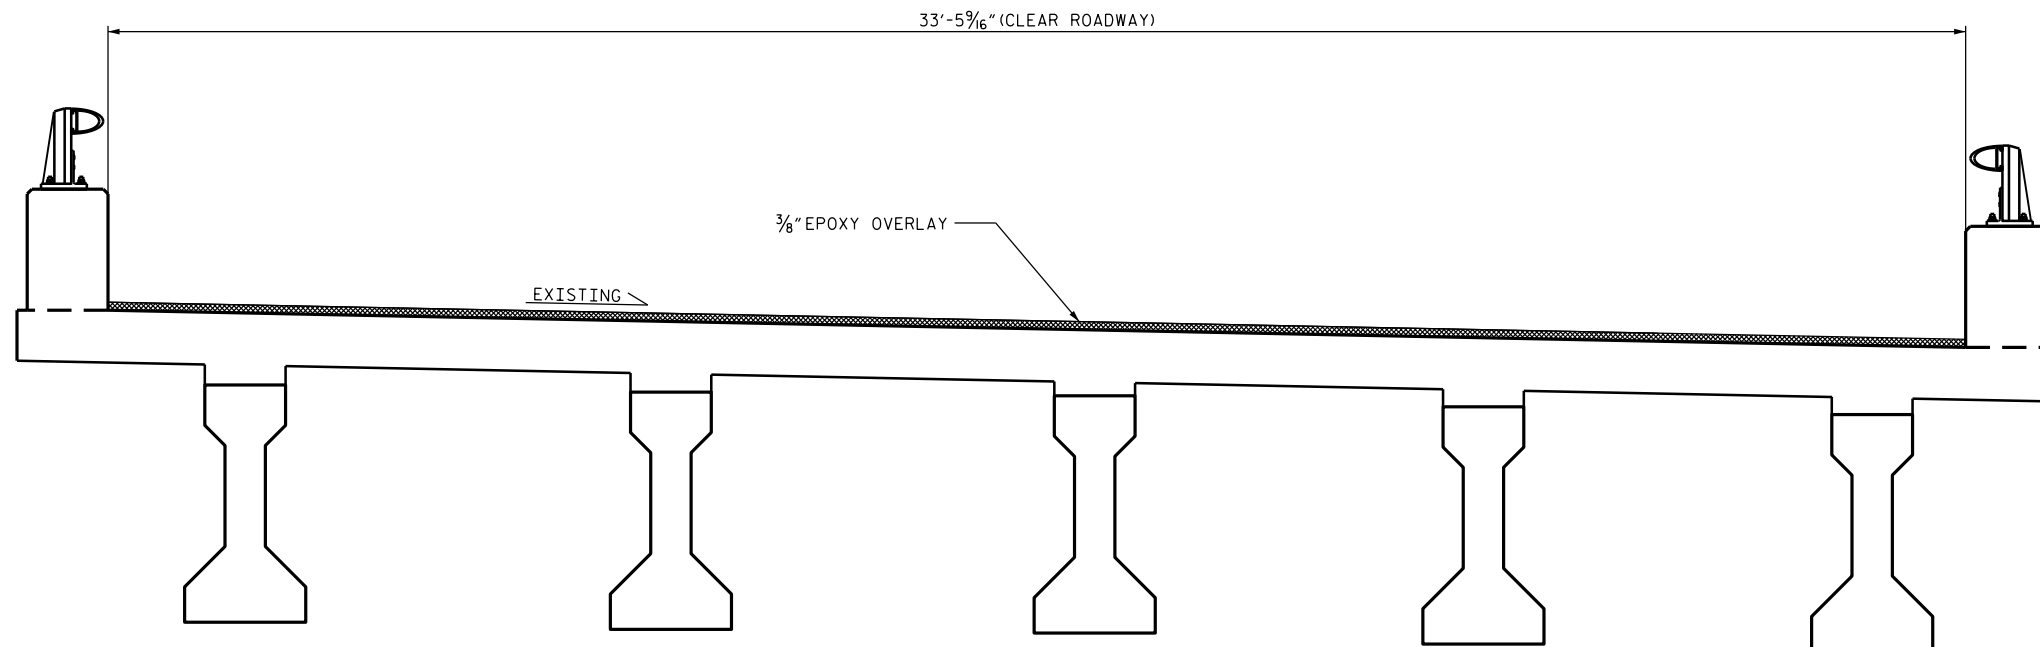

TYPICAL SECTION
(PROPOSED)

PROJECT NO. BP-5500FF
 CRAVEN COUNTY
 BRIDGE NO. 222

DocuSigned by:
William M. Clarke
 1EB20097EAAF437...



6/10/2015

STATE OF NORTH CAROLINA DEPARTMENT OF TRANSPORTATION RALEIGH					
TYPICAL SECTION & EPOXY OVERLAY DETAIL					
REVISIONS					SHEET NO.
NO.	BY:	DATE:	NO.	BY:	DATE:
1			3		
2			4		
					TOTAL SHEETS
					23

DRAWN BY : M.A.LEE DATE : 3/2015
 CHECKED BY : W.M.CLARKE DATE : 3/2015