


| SUMMARY OF QUANTITIES | | |
|--|-----------|--------|
| | ESTIMATE | ACTUAL |
| CONCRETE DECK REPAIR FOR EPOXY OVERLAY | 10 SF | |
| EPOXY OVERLAY SYSTEM | 34,026 SF | |

NOTES:
 FOR SECTION A-A, B-B, AND C-C SEE SHEET S-18.
 CONCRETE DECK REPAIR FOR EPOXY OVERLAY QUANTITIES ARE NOT ANTICIPATED. TOKEN PAY ITEMS ARE INDICATED FOR PRICING PURPOSES, IN CASE UNANTICIPATED REPAIR AREAS ARE ENCOUNTERED.

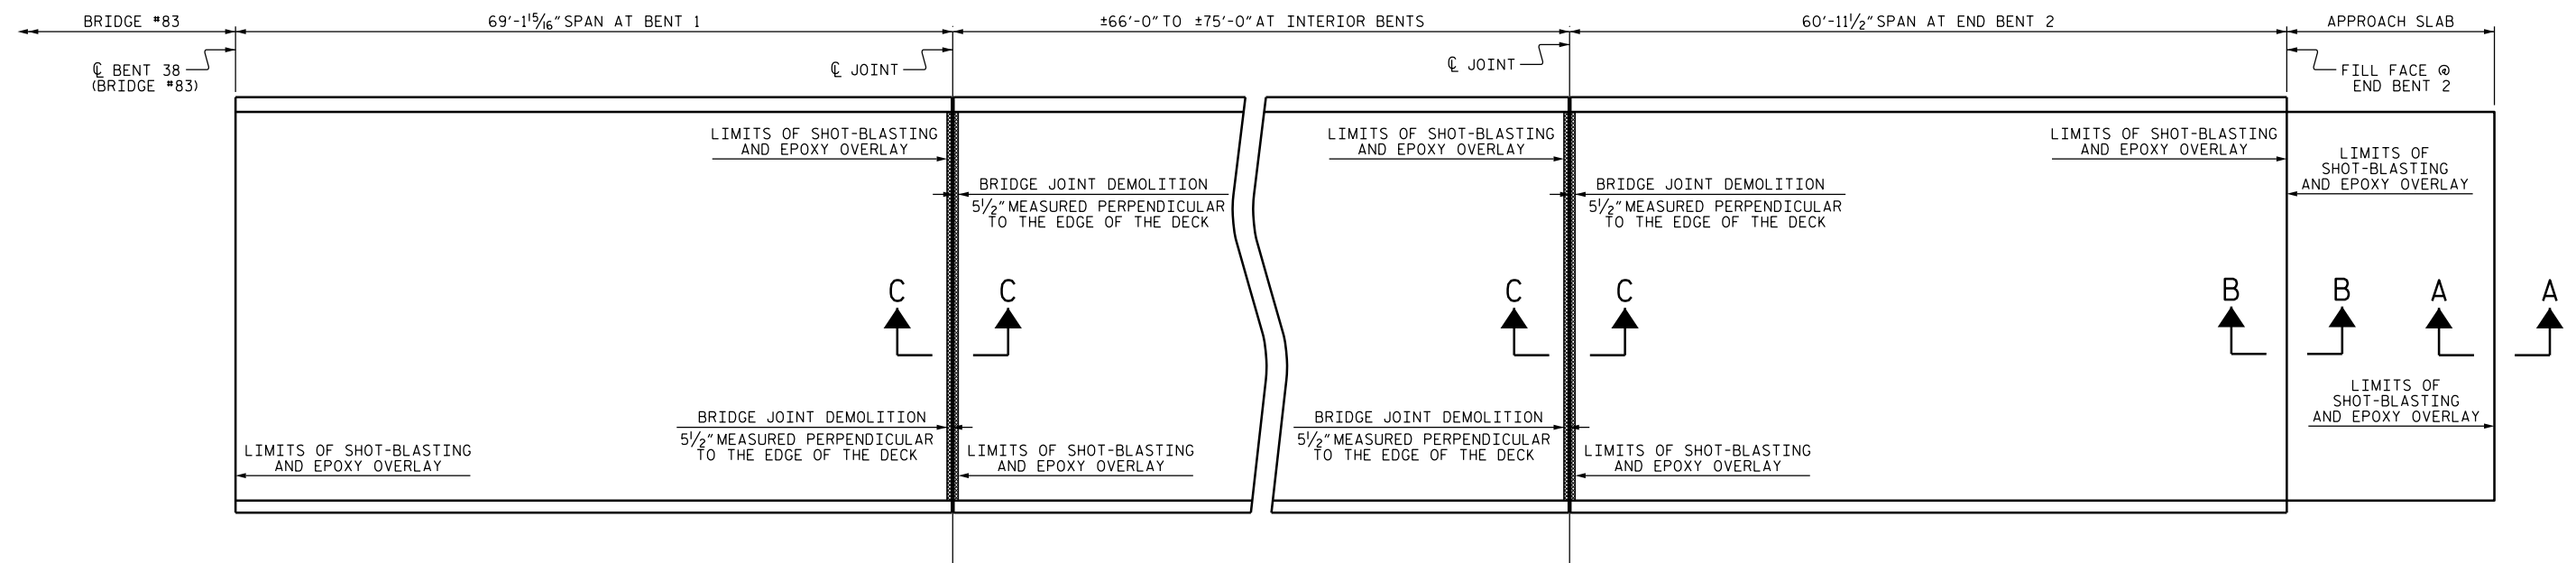

PLAN

PROJECT NO. BP-5500FF
CRAVEN COUNTY
 BRIDGE NO. 222

DocuSigned by:
William M. Clarke
 1EB20097EAAF437...

6/10/2015



STATE OF NORTH CAROLINA
 DEPARTMENT OF TRANSPORTATION
 RALEIGH

SURFACE PREPARATION AND EPOXY OVERLAY

| REVISIONS | | | | | | SHEET NO. |
|-----------|-----|-------|-----|-----|-------|-----------------|
| NO. | BY: | DATE: | NO. | BY: | DATE: | |
| 1 | | | 3 | | | S-17 |
| 2 | | | 4 | | | TOTAL SHEETS 23 |

DRAWN BY : M.A.LEE DATE : 3/2015
 CHECKED BY : W.M.CLARKE DATE : 3/2015