


PARTIAL SECTION ALONG CL ROADWAY

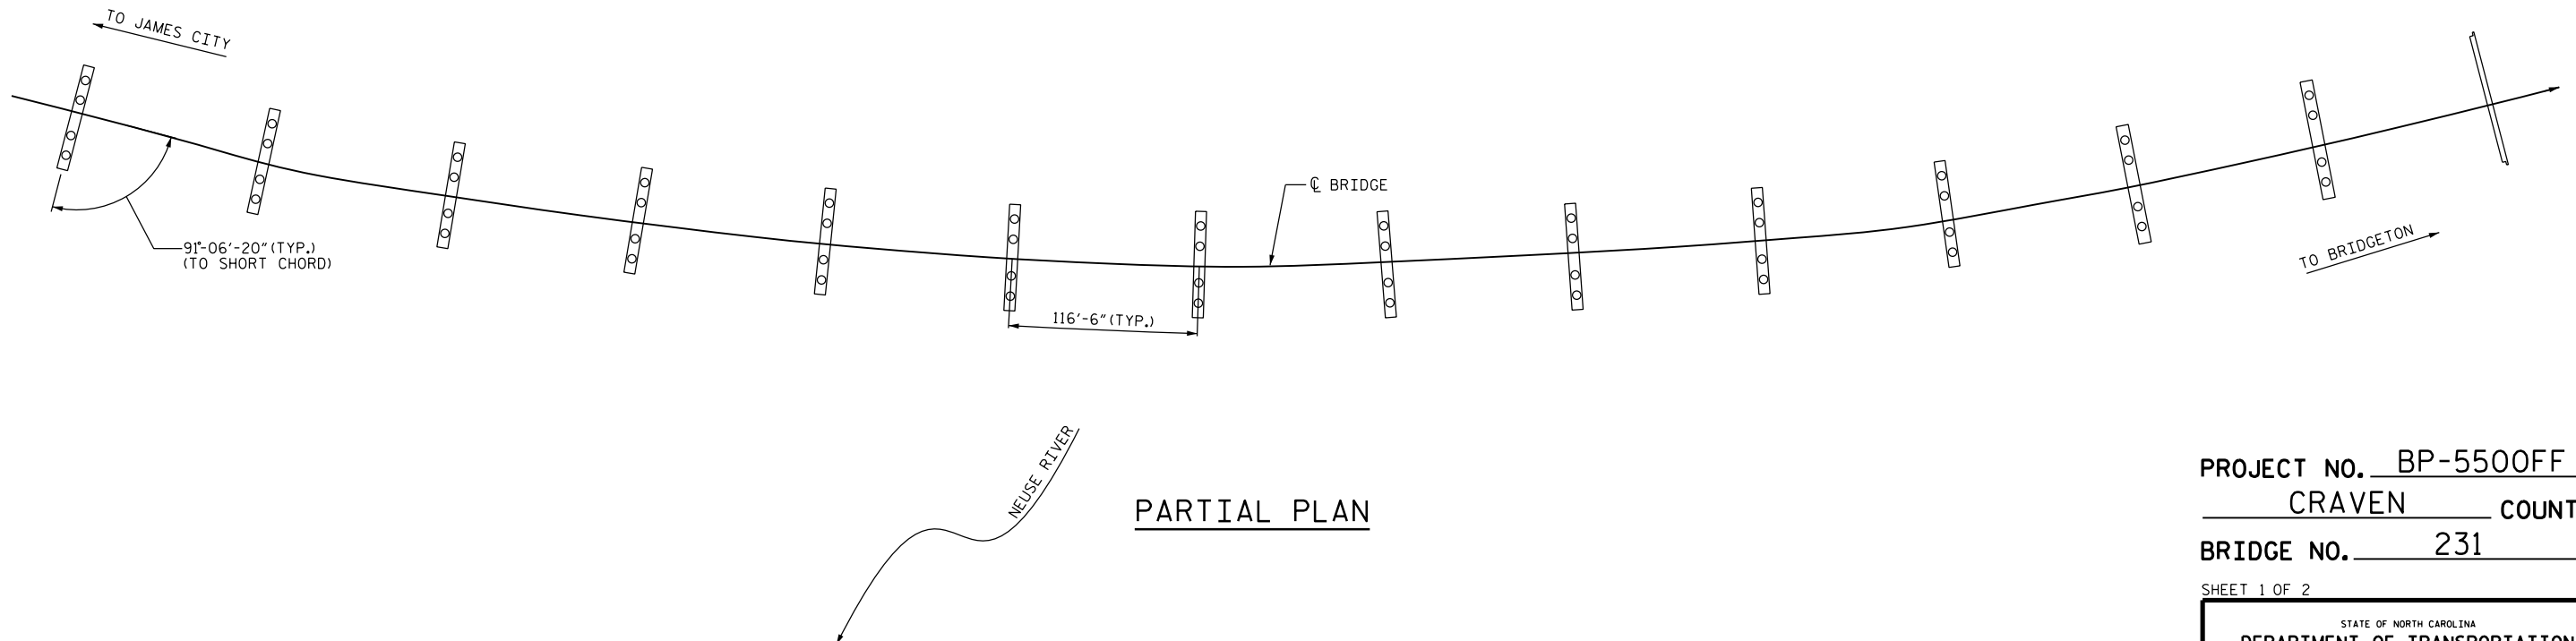

PARTIAL PLAN

PROJECT NO. BP-5500FF
CRAVEN COUNTY
 BRIDGE NO. 231

SHEET 1 OF 2

STATE OF NORTH CAROLINA
 DEPARTMENT OF TRANSPORTATION
 RALEIGH
 GENERAL DRAWING

**BRIDGE 231 ON
 US17 OVER THE
 NEUSE RIVER**

REVISIONS						SHEET NO.
NO.	BY:	DATE:	NO.	BY:	DATE:	TOTAL SHEETS
1			3			23
2			4			

SCOPE OF WORK:

- DEMOLISH EXISTING BRIDGE DECK JOINT AT BENT 51
- RECONSTRUCT BRIDGE DECK JOINT AND INSTALL NEW SYNTHETIC RUBBER EXPANSION JOINT SEAL AT BENT 51
- GROOVE CONCRETE BRIDGE DECK

DocuSigned by:
William M. Clarke
 1EB20097EAAF437...

6/10/2015



DRAWN BY : D.RENCKENS DATE : 10/2014
 CHECKED BY : W.M.CLARKE DATE : 10/2014