



DETAIL E -L- STA. 136 + 85

SCALE: 1" = 20'

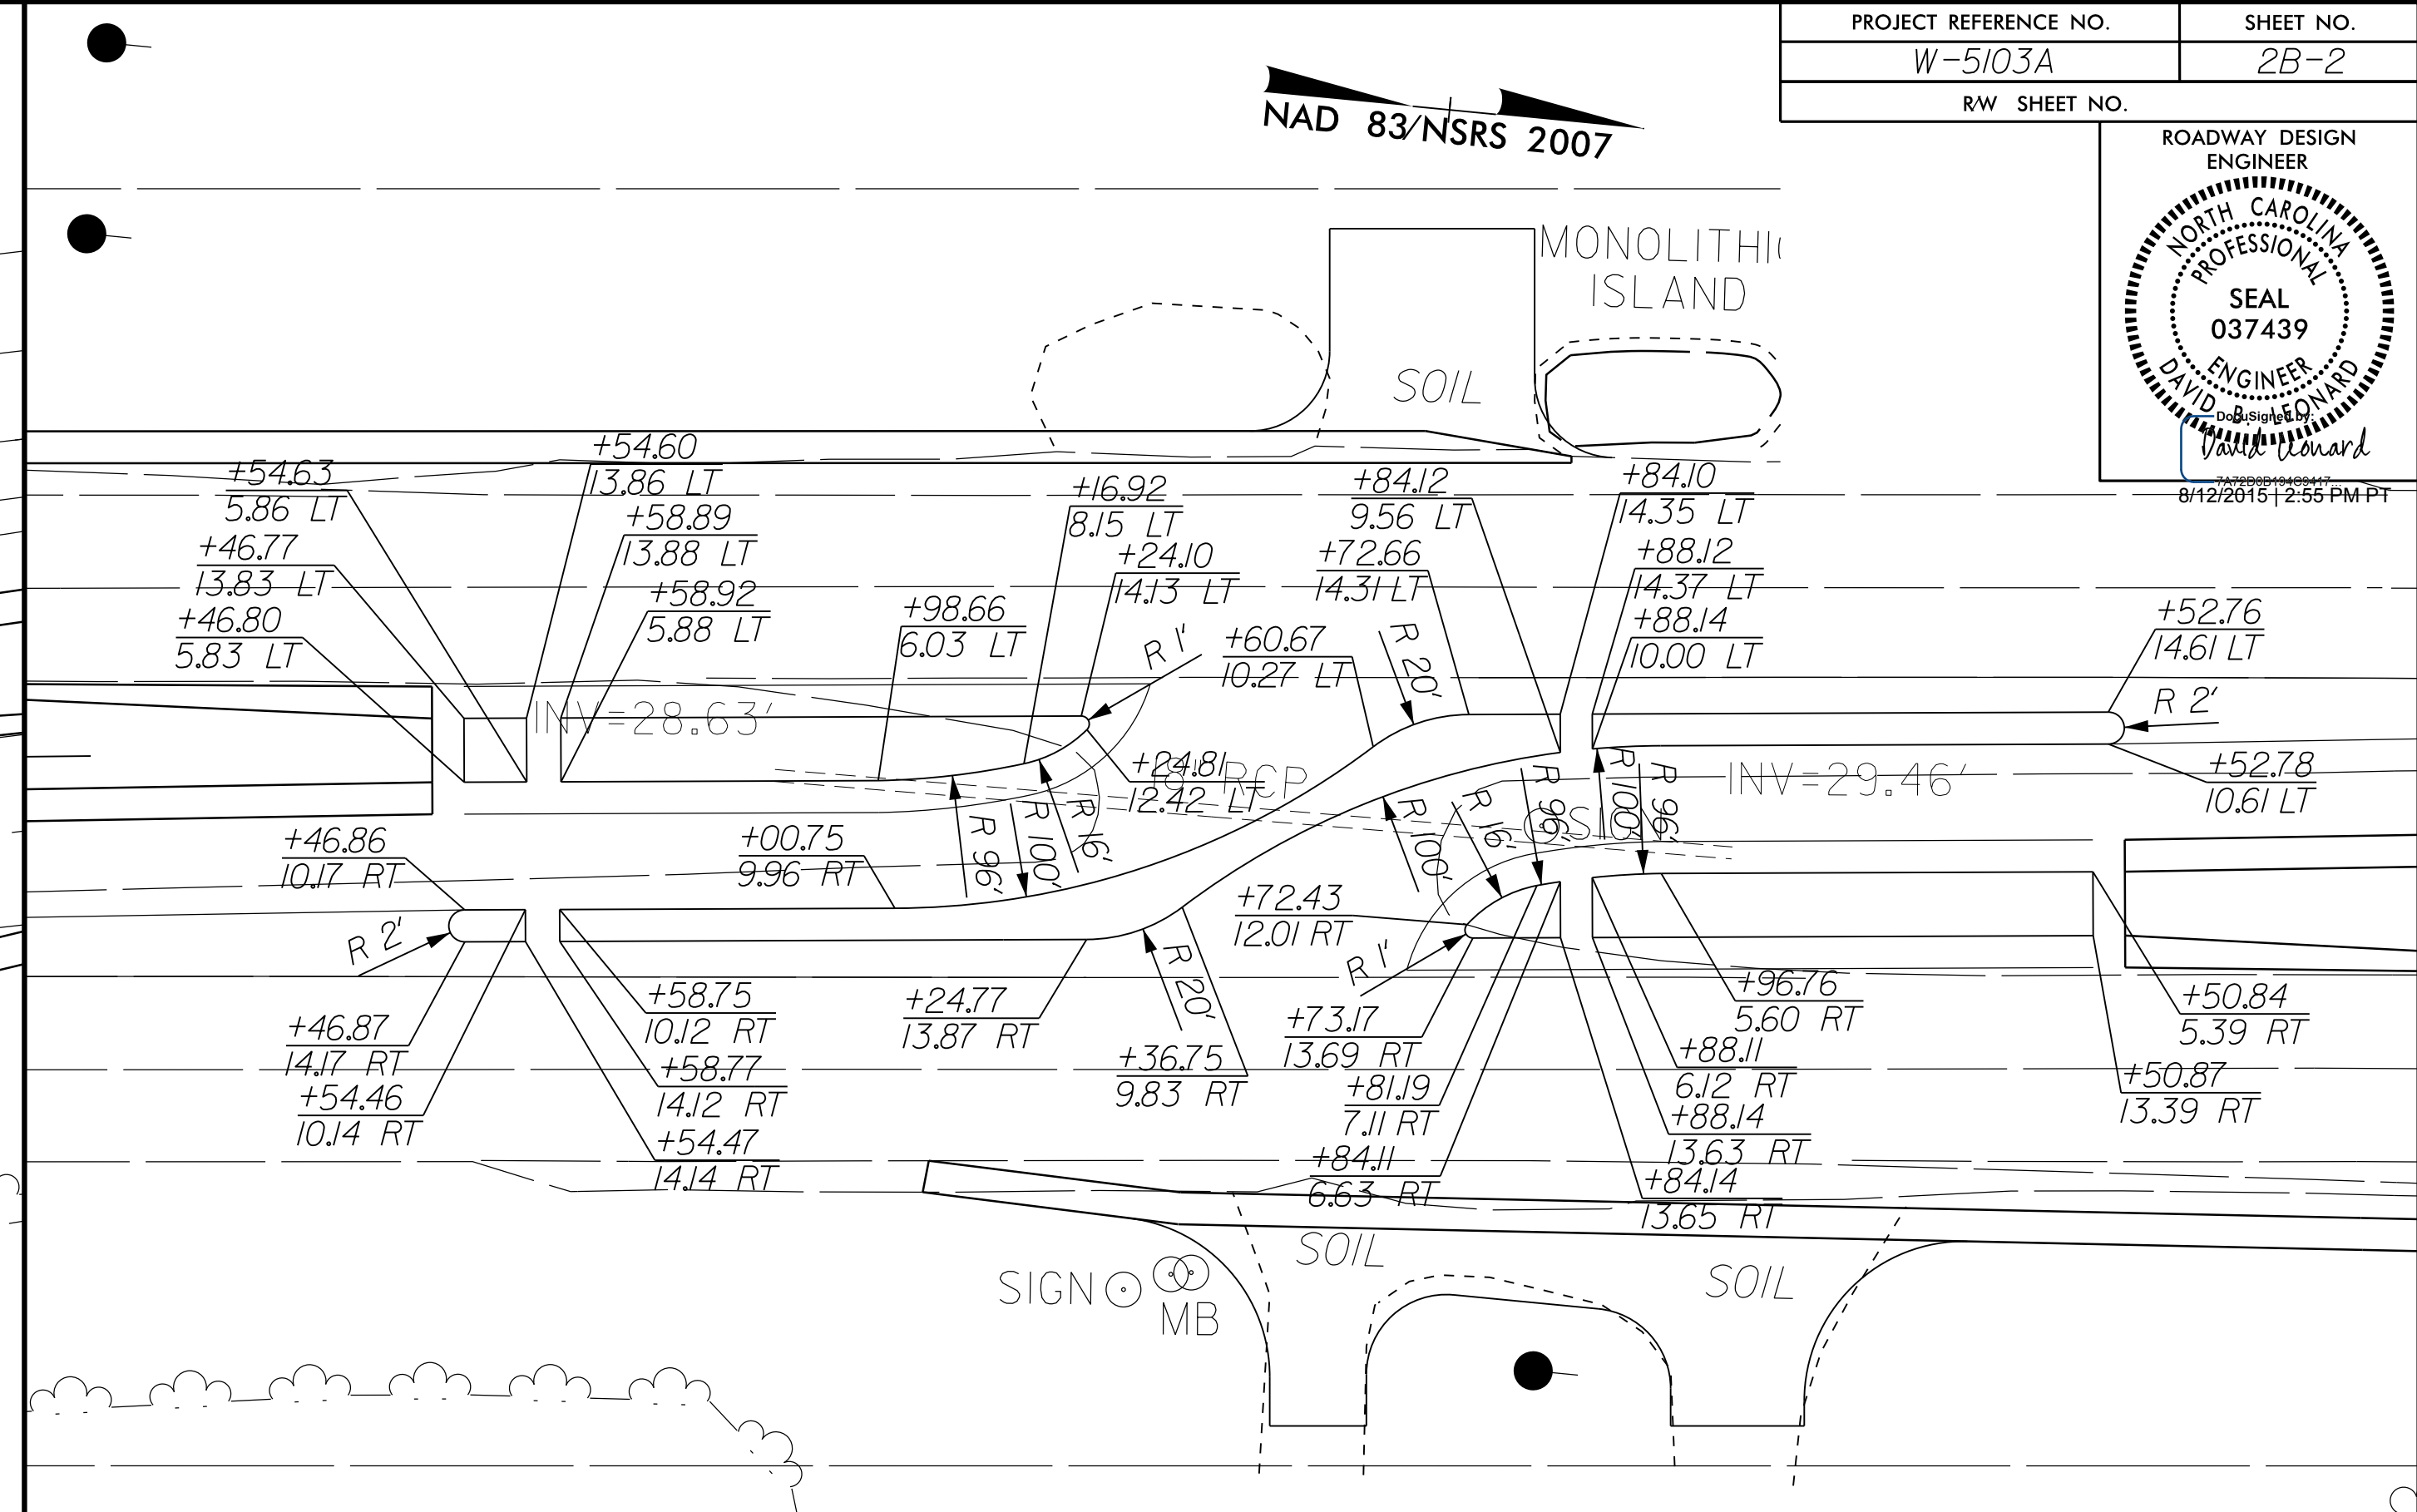


DETAIL F -L- STA. 150 + 33

SCALE: 1" = 20'

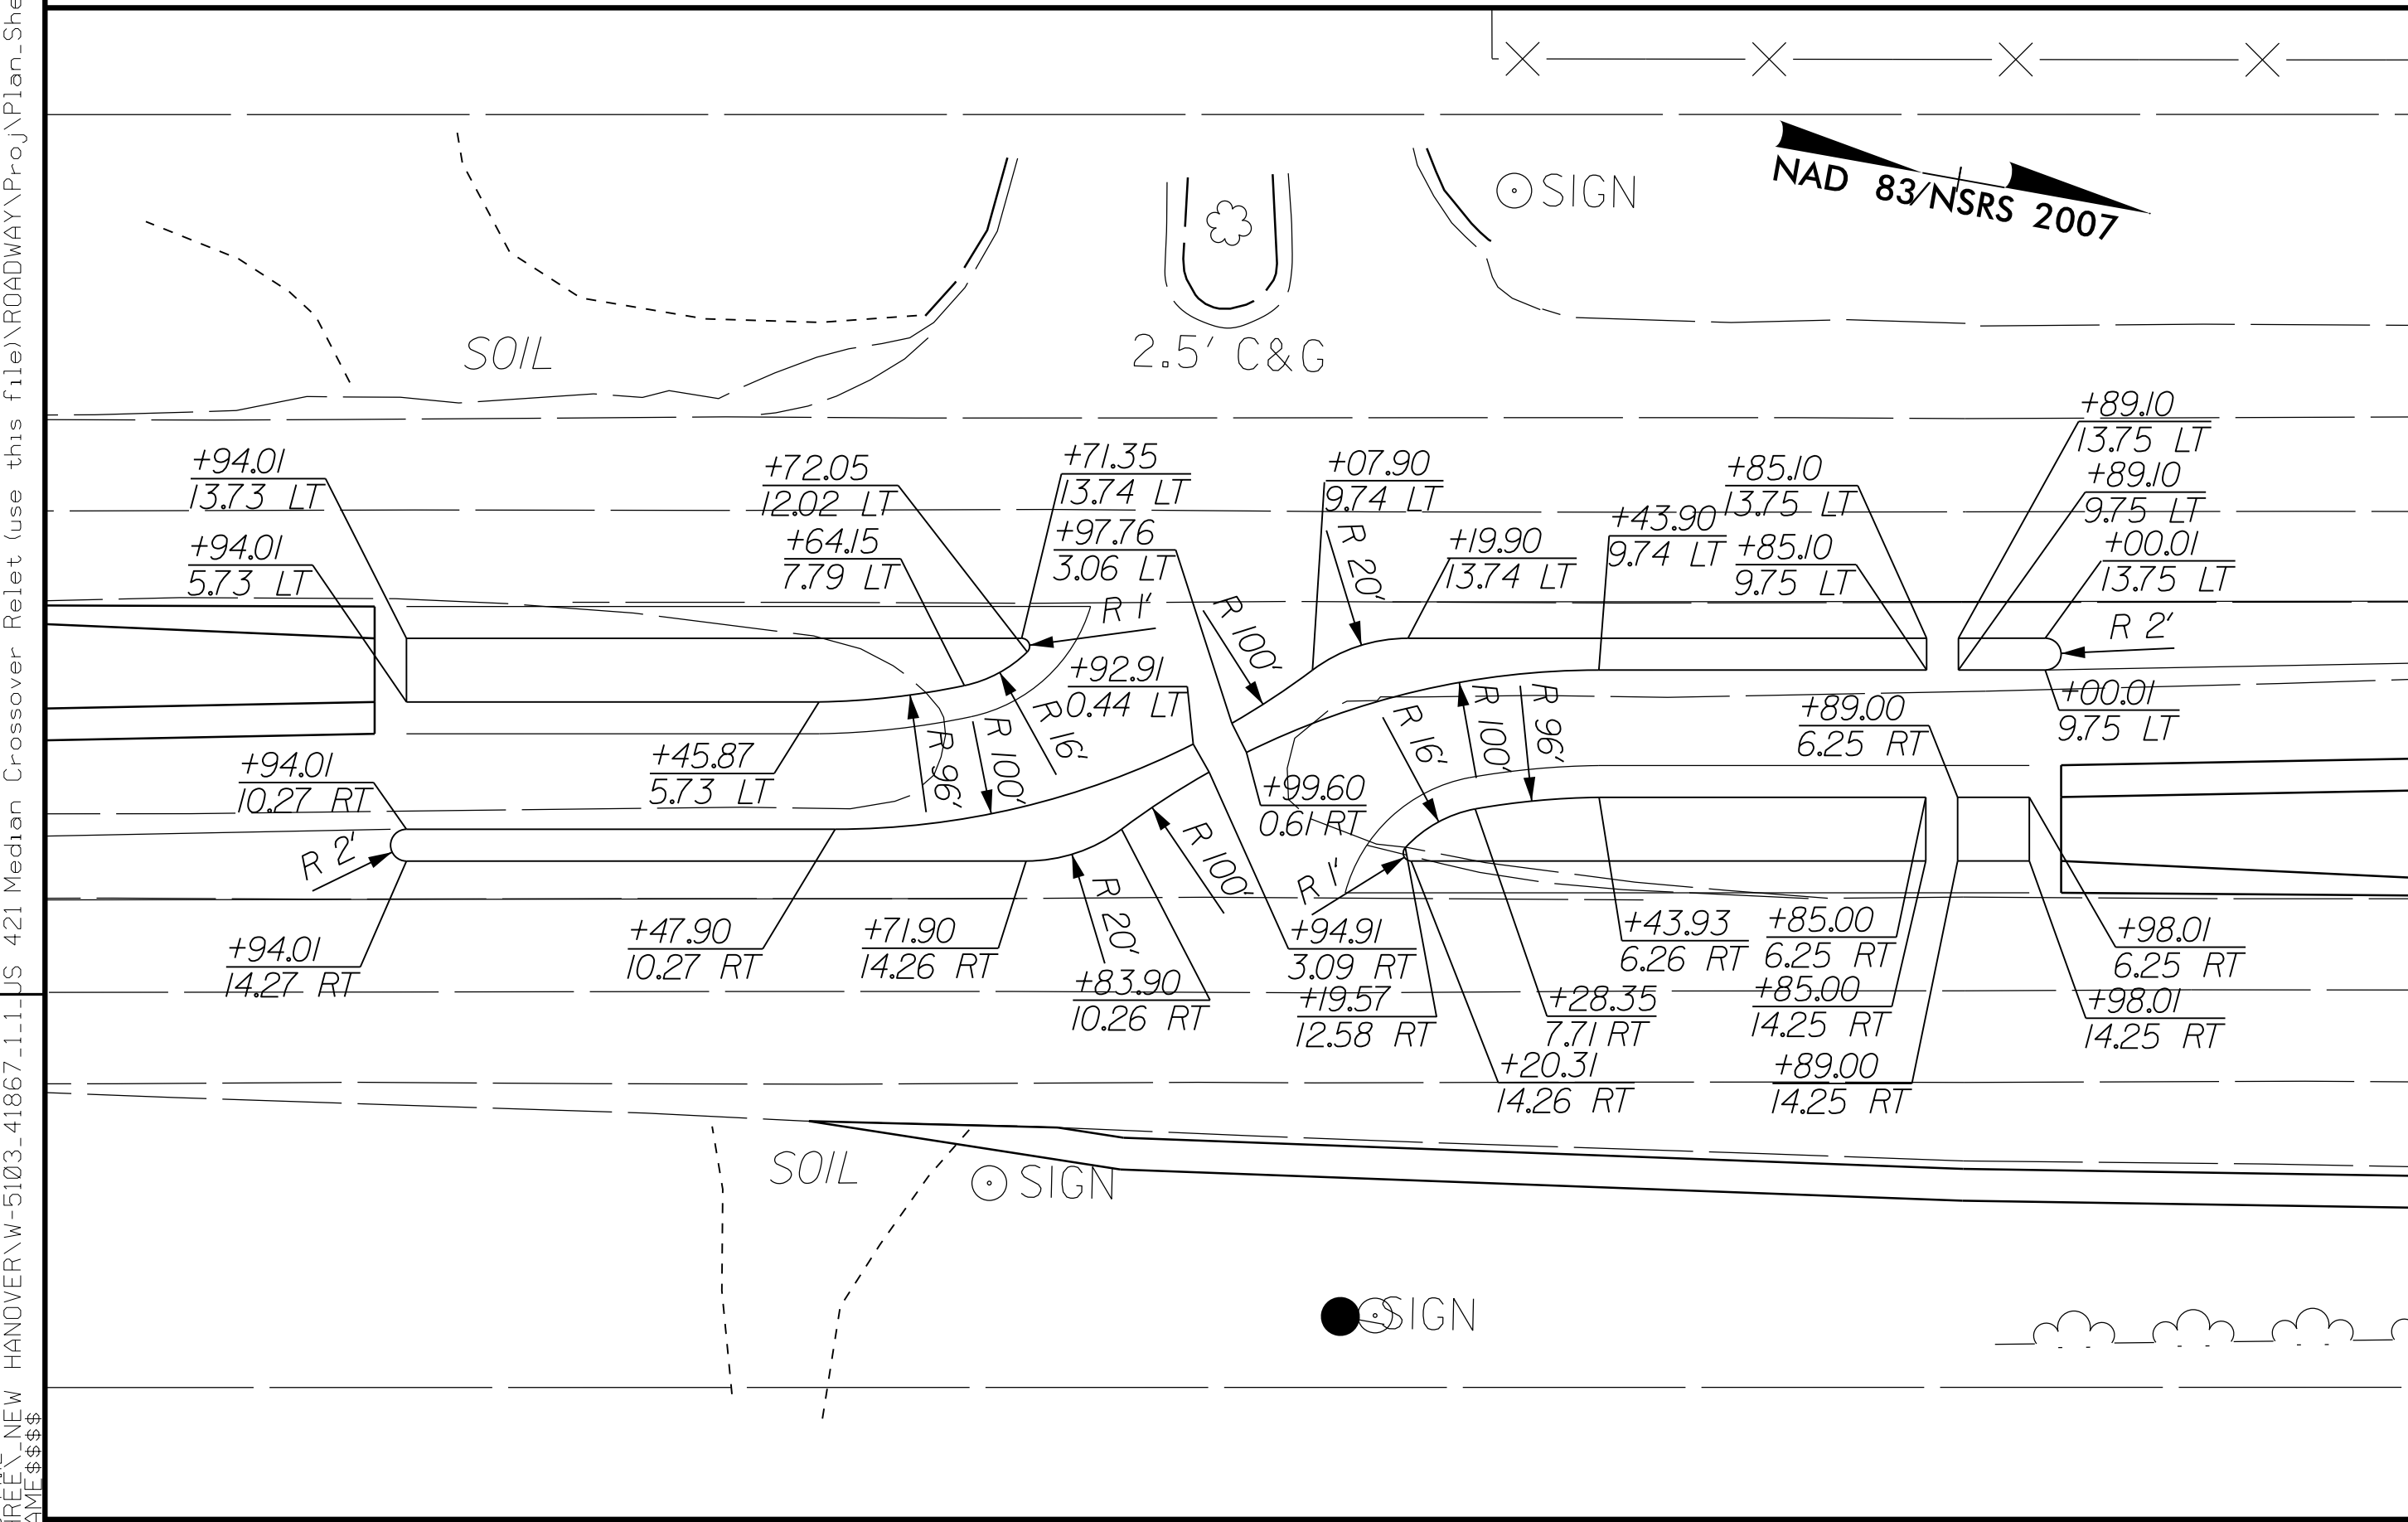

DETAIL G -L- STA. 188 + 68

SCALE: 1" = 20'

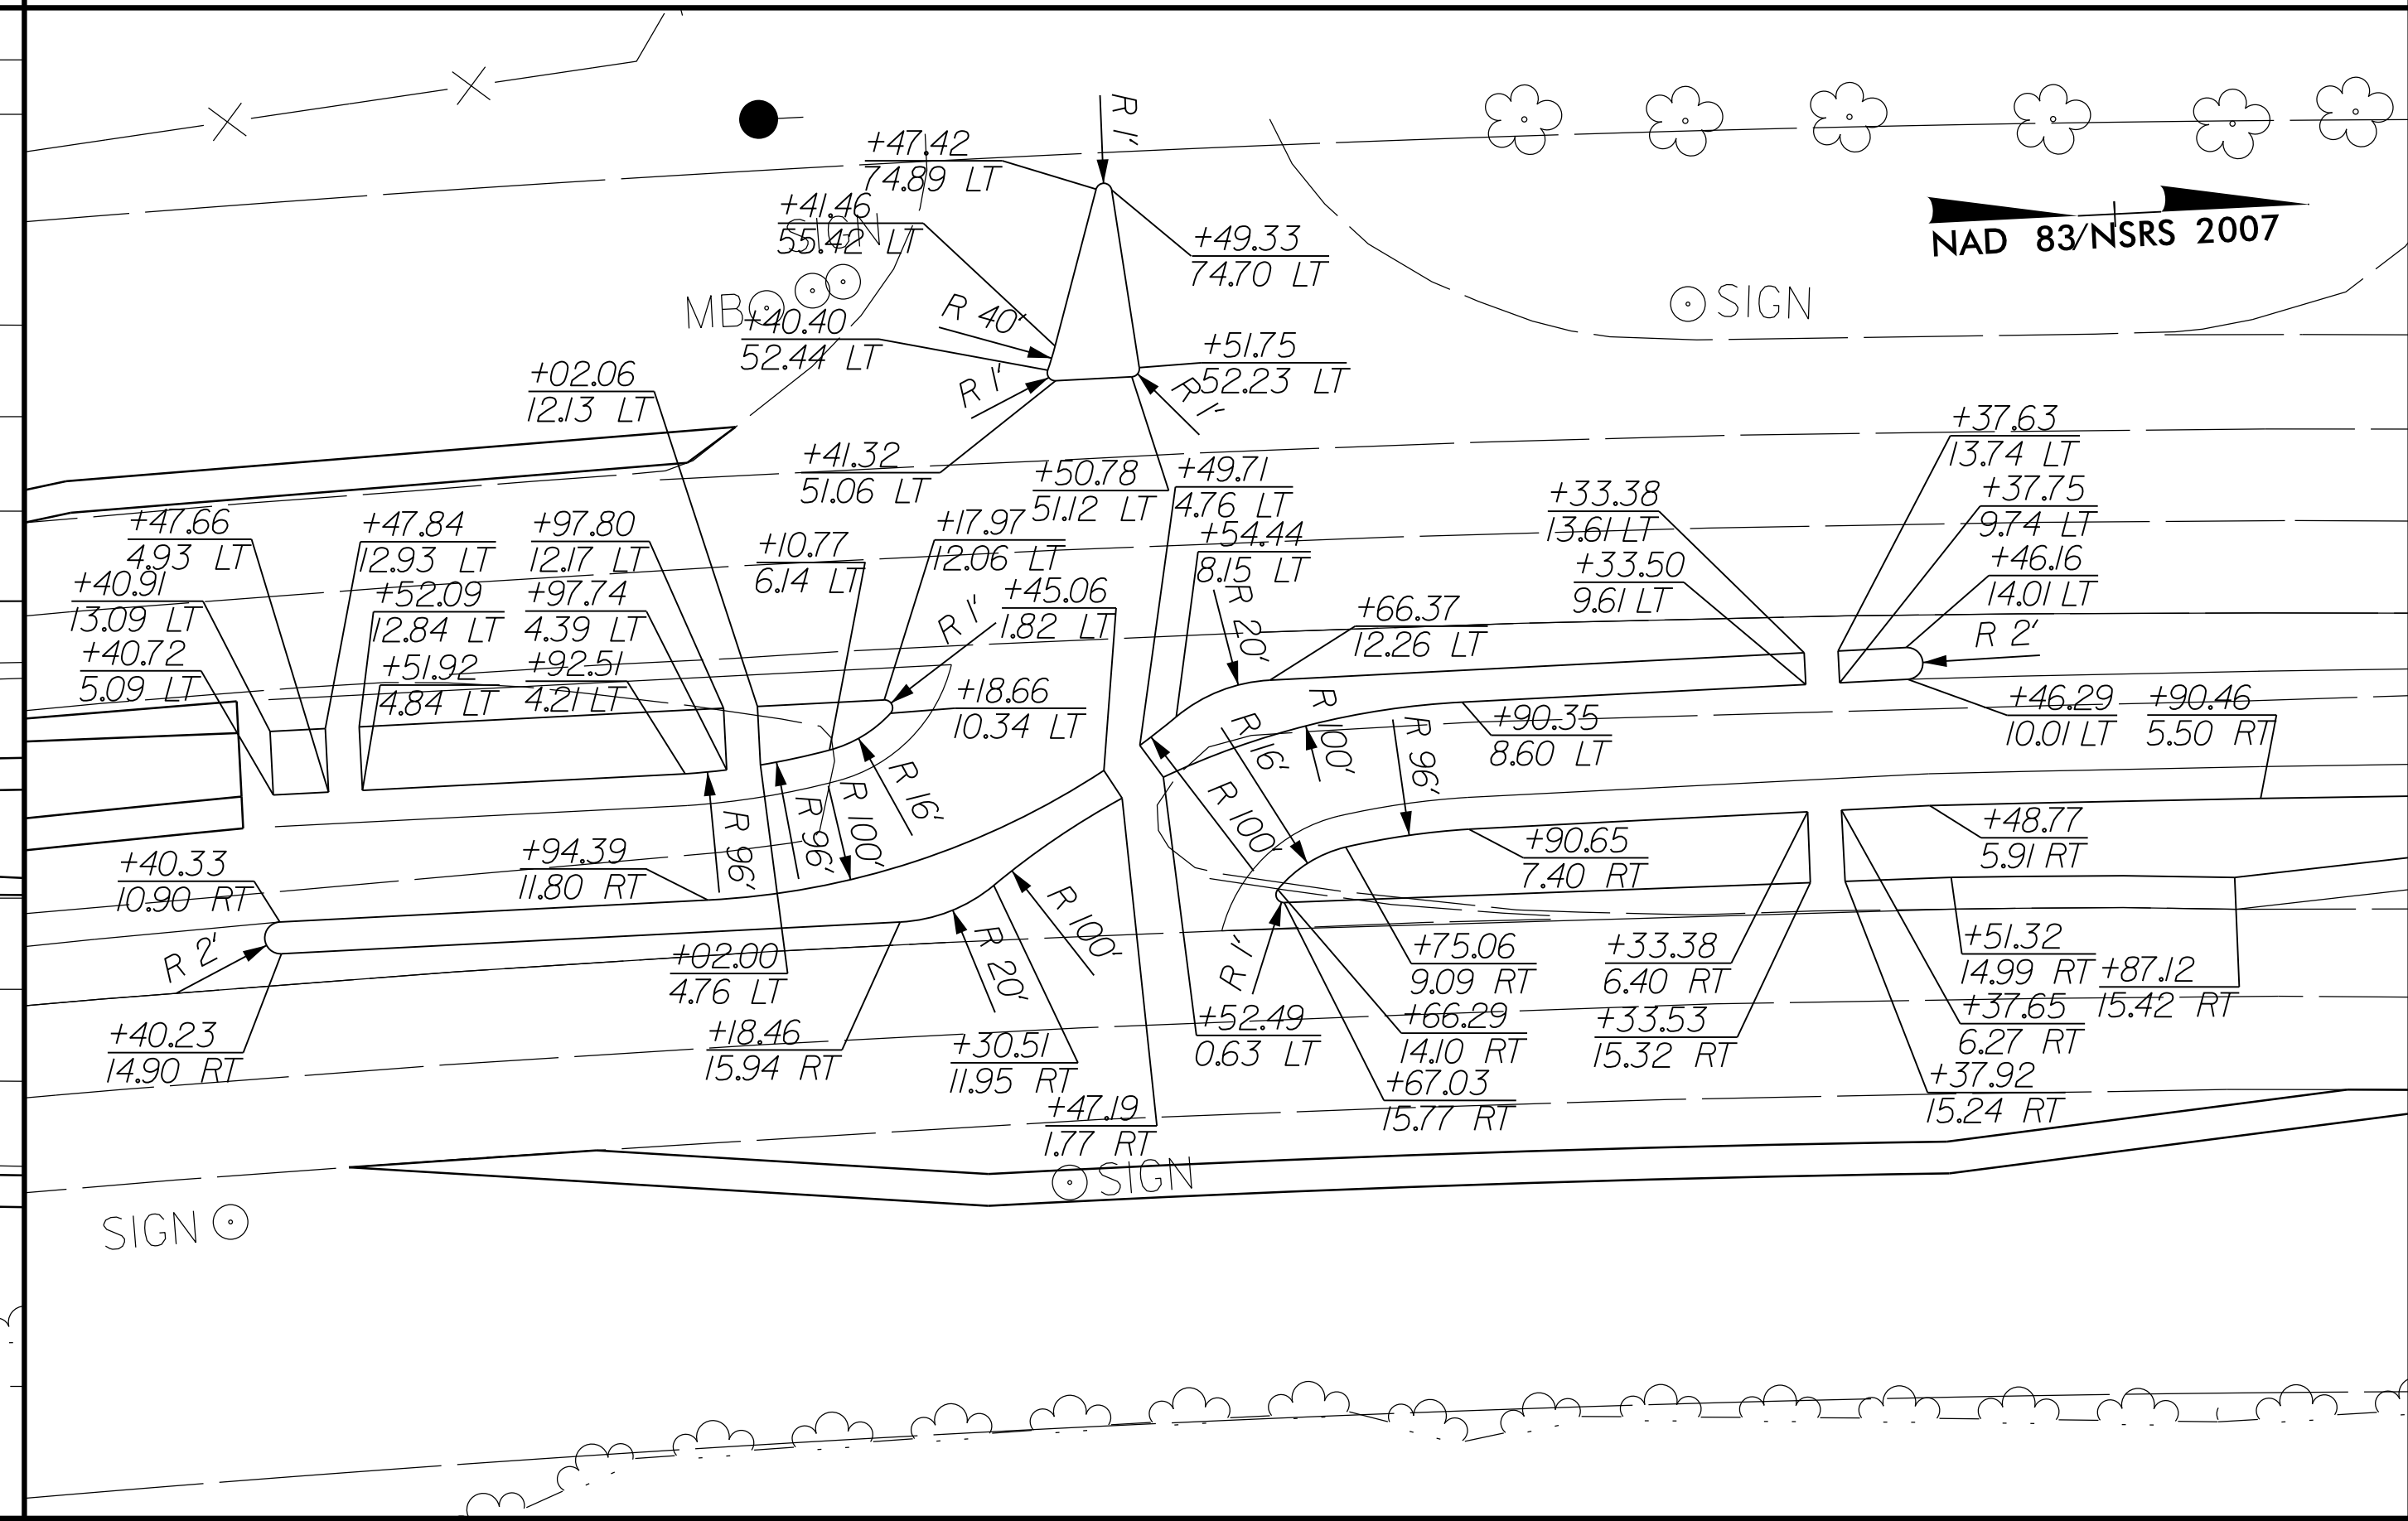

DETAIL H -L- STA. 204 + 27

SCALE: 1" = 20'

REVISIONS

8/17/99
03-AUG-2015 14:42
C:\AUG-2015\REF-NEW\HANDOVER\W-5103-41867-1.1\US 421 Median Crossover Relet (use this file)\ROADWAY\Plan_Sheets\W5103A-D03-Rdy-2B-2.dgn