
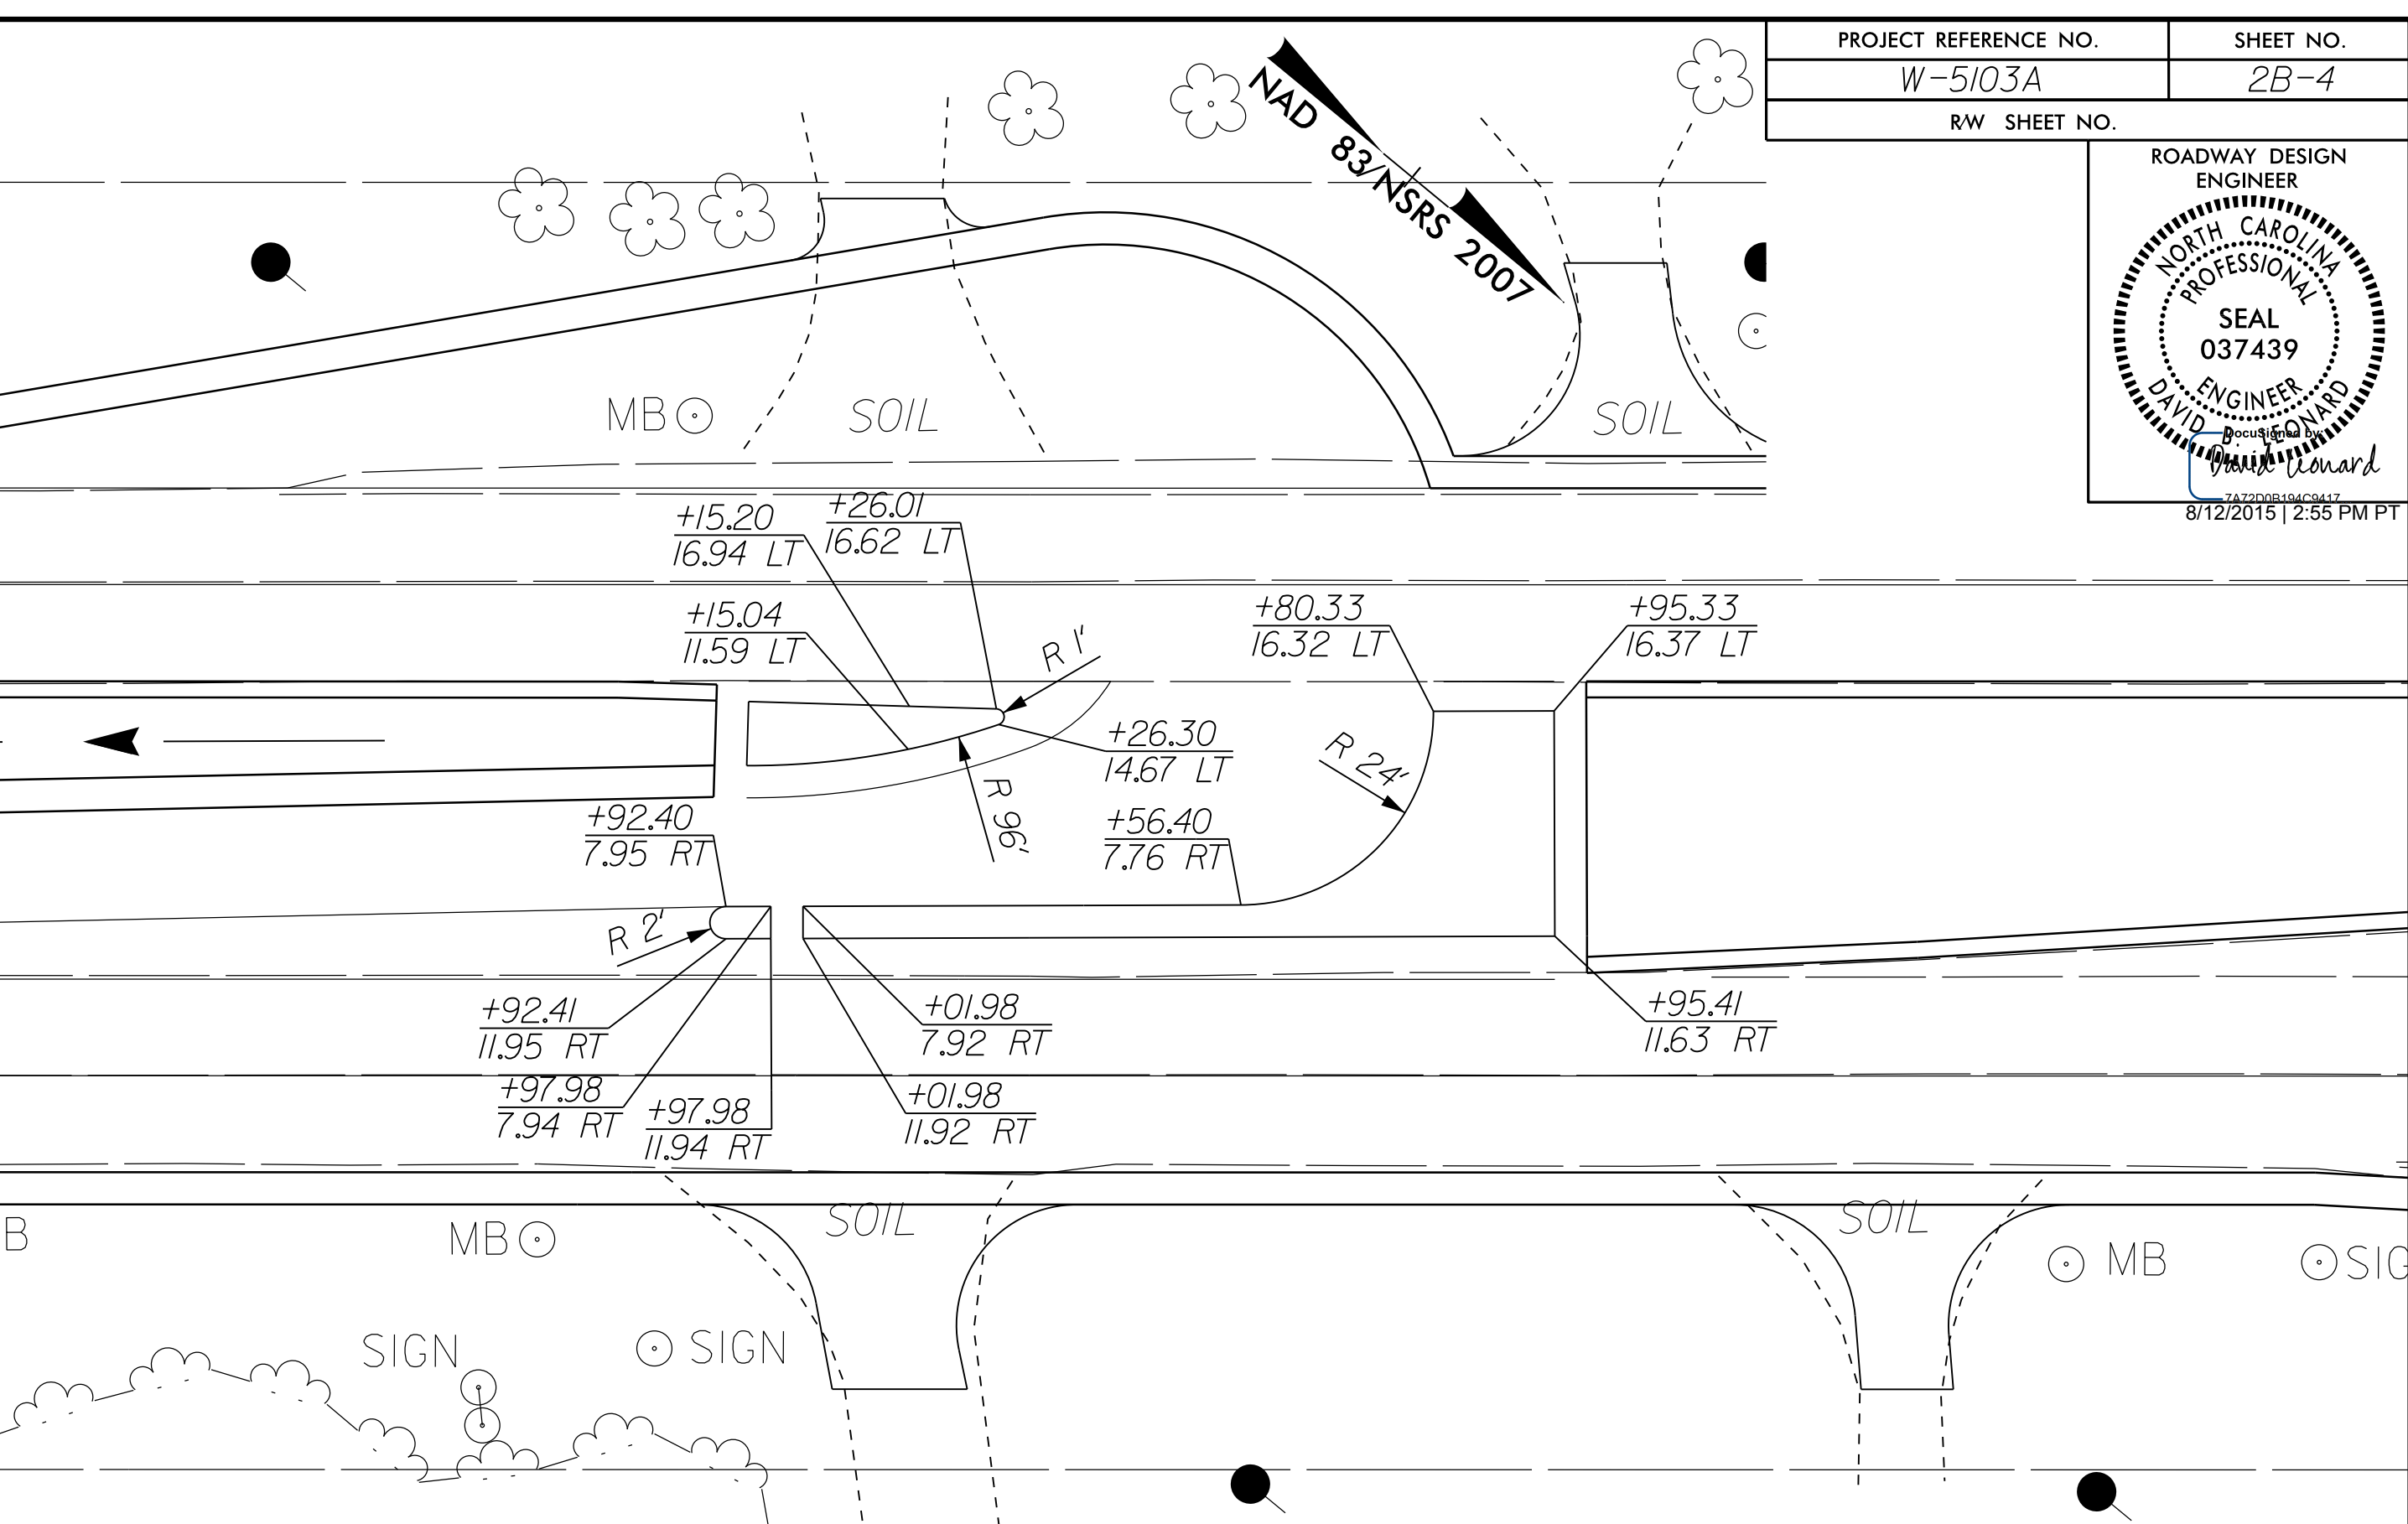


SECTION A-A
 USE STD. DWG. 852.01.
 * PLACE JOINT FILLER AND JOINT SEALER ALONG
 ENTIRE LENGTH OF 6' CENTER SECTION.
 (FOR FUTURE REMOVAL)

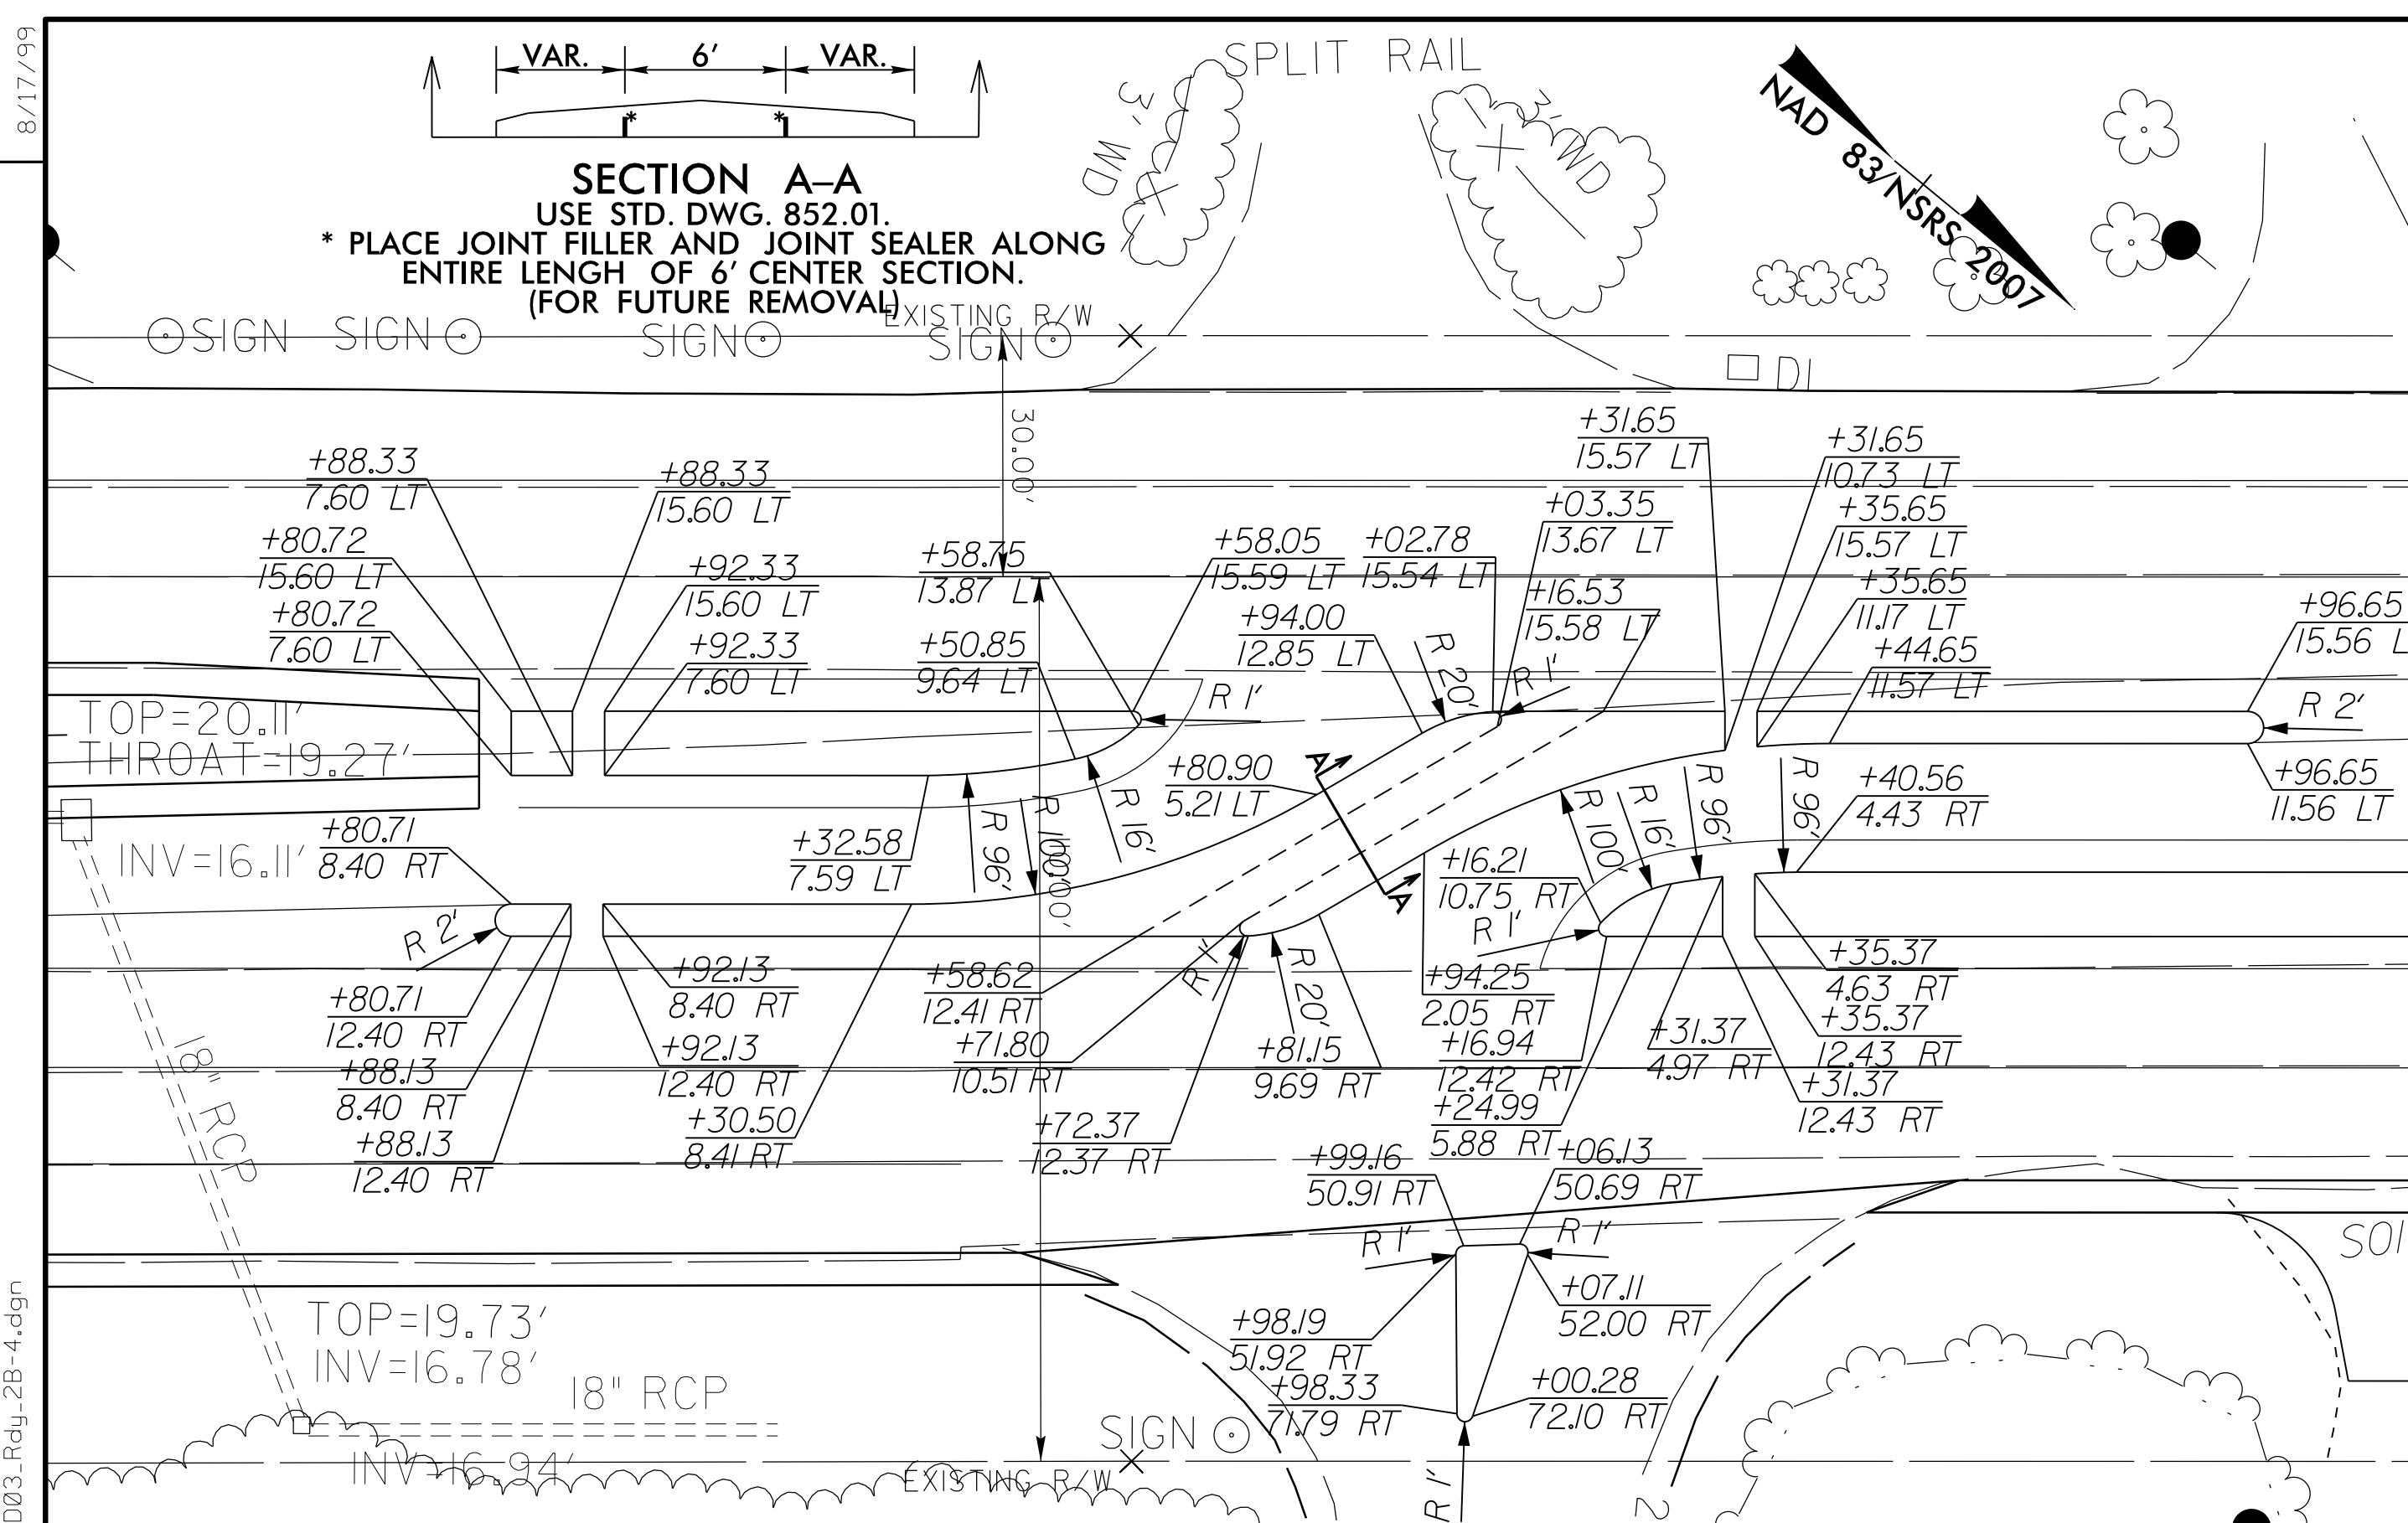


DETAIL N -L1- STA. 38+67

SCALE: 1" = 20'


DETAIL P -L1- STA. 53+40

SCALE: 1" = 20'

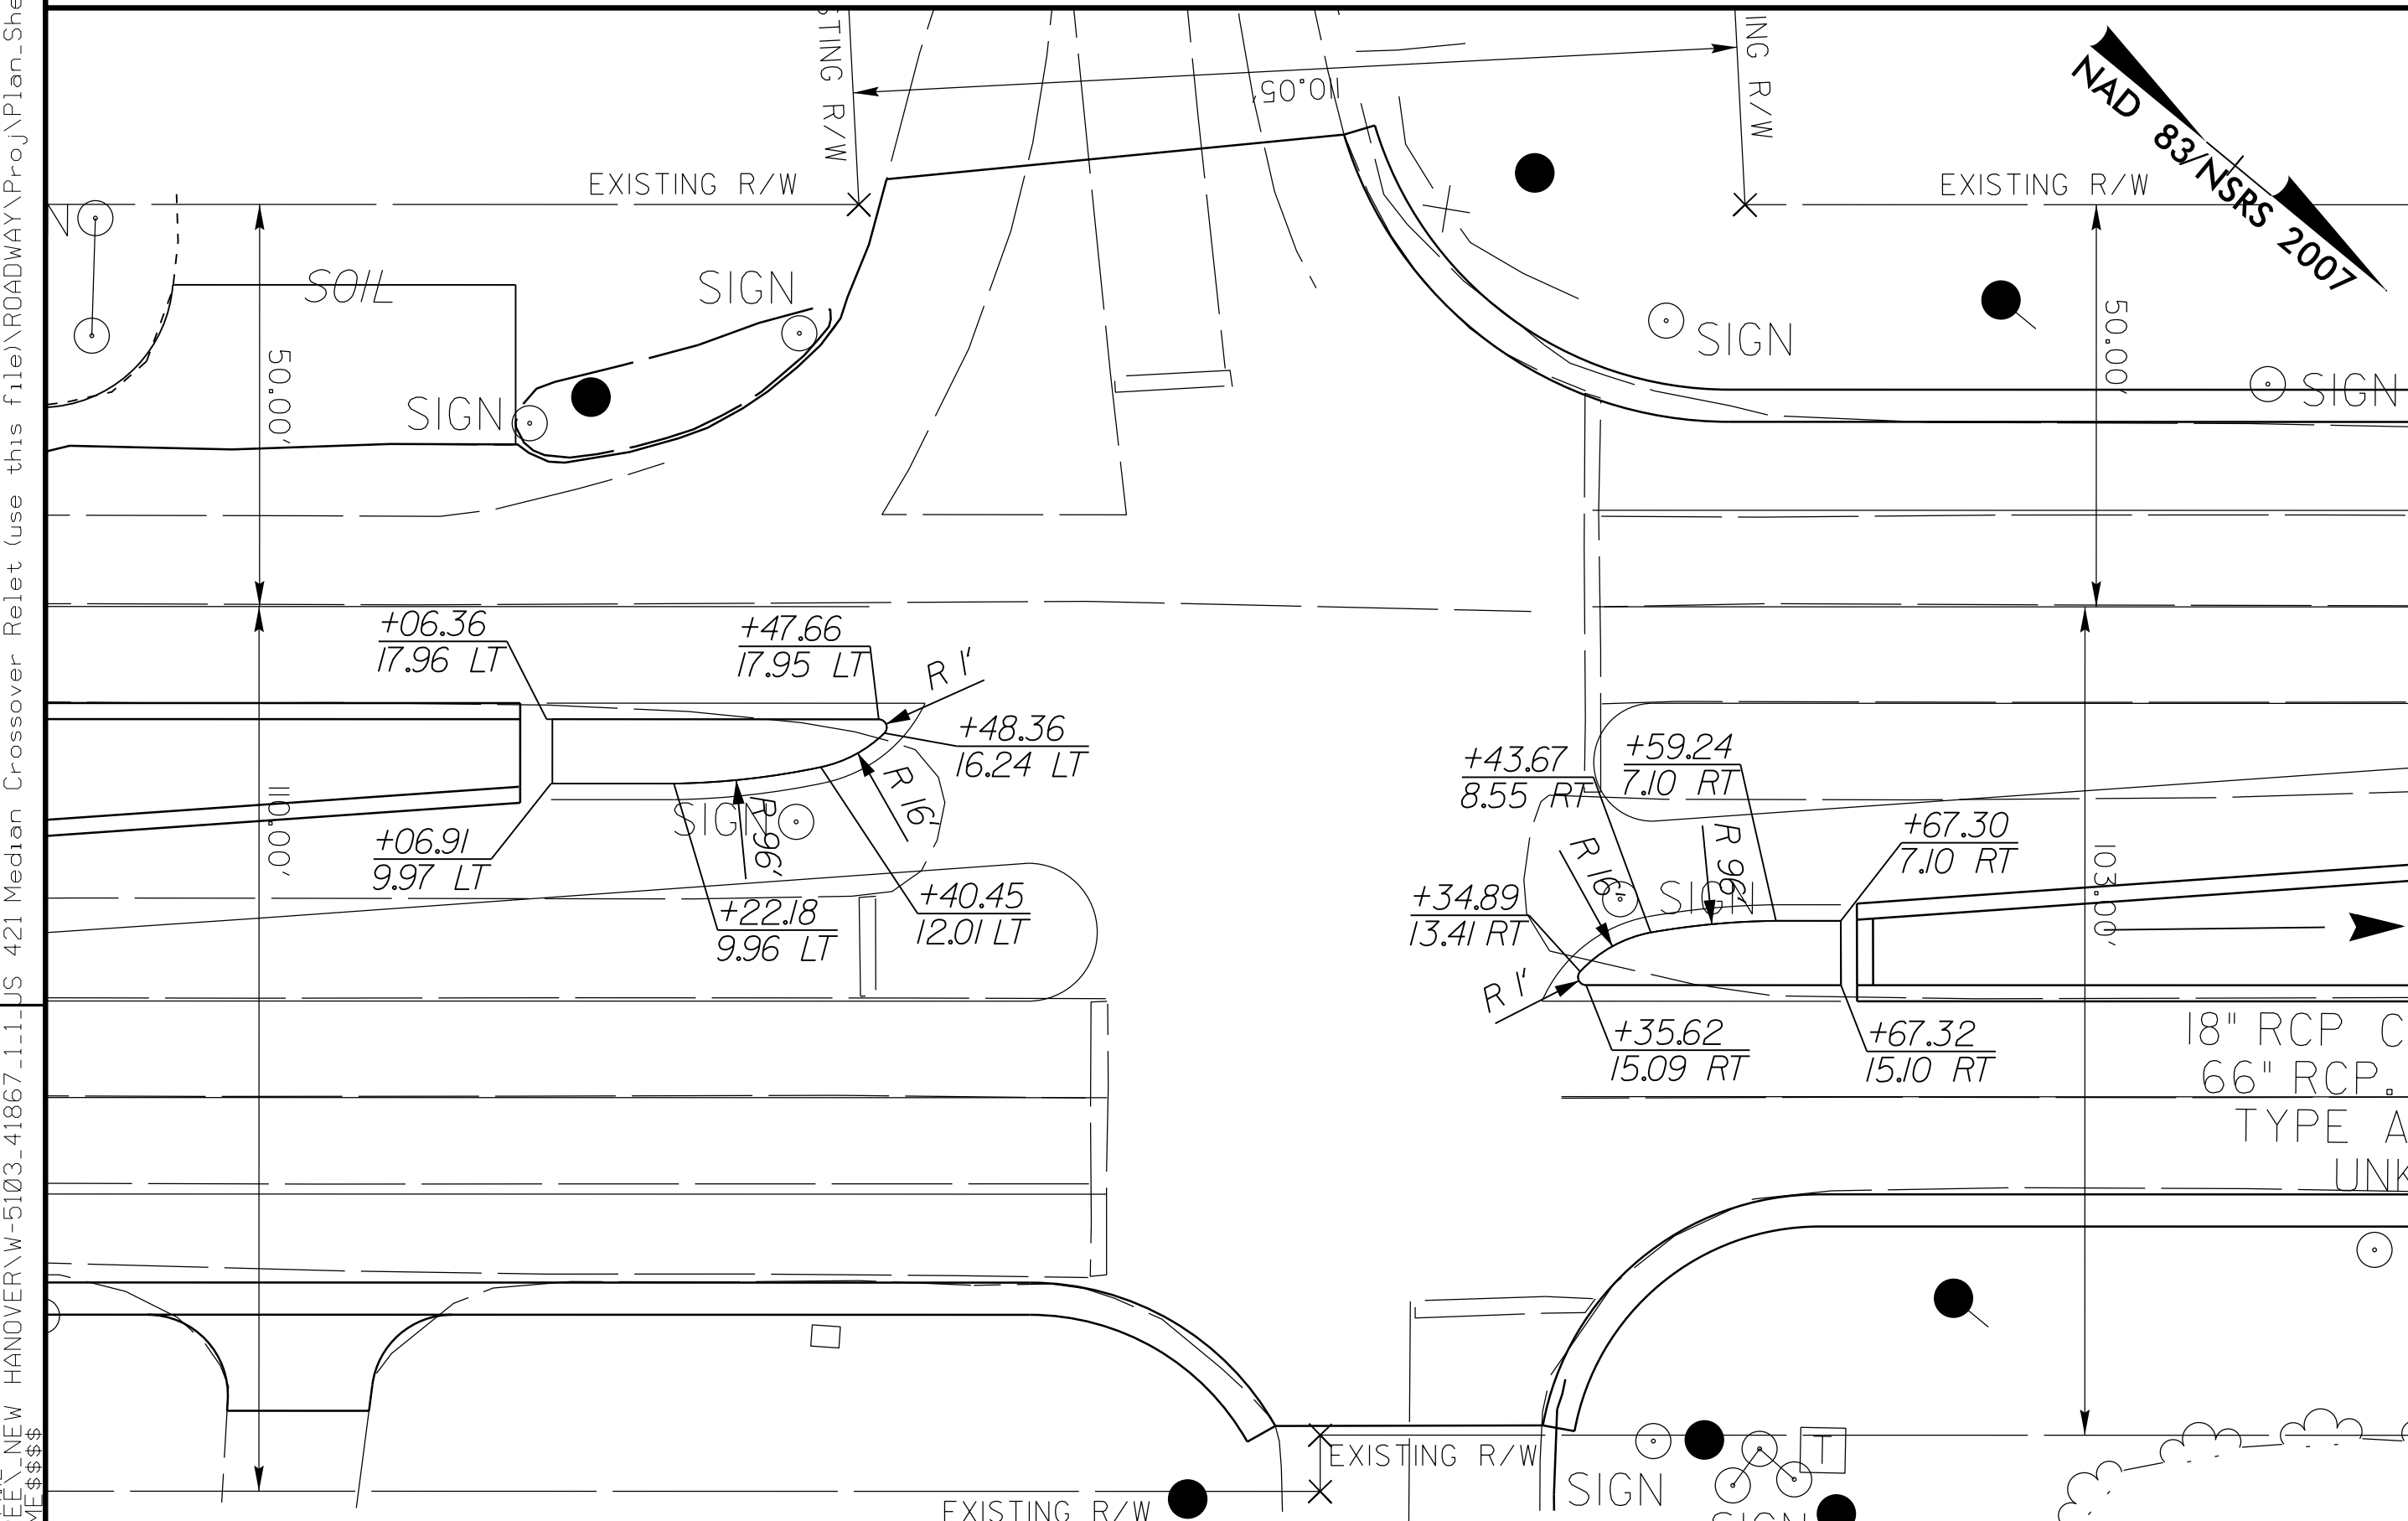

DETAIL Q -L1- STA. 58+48

SCALE: 1" = 20'

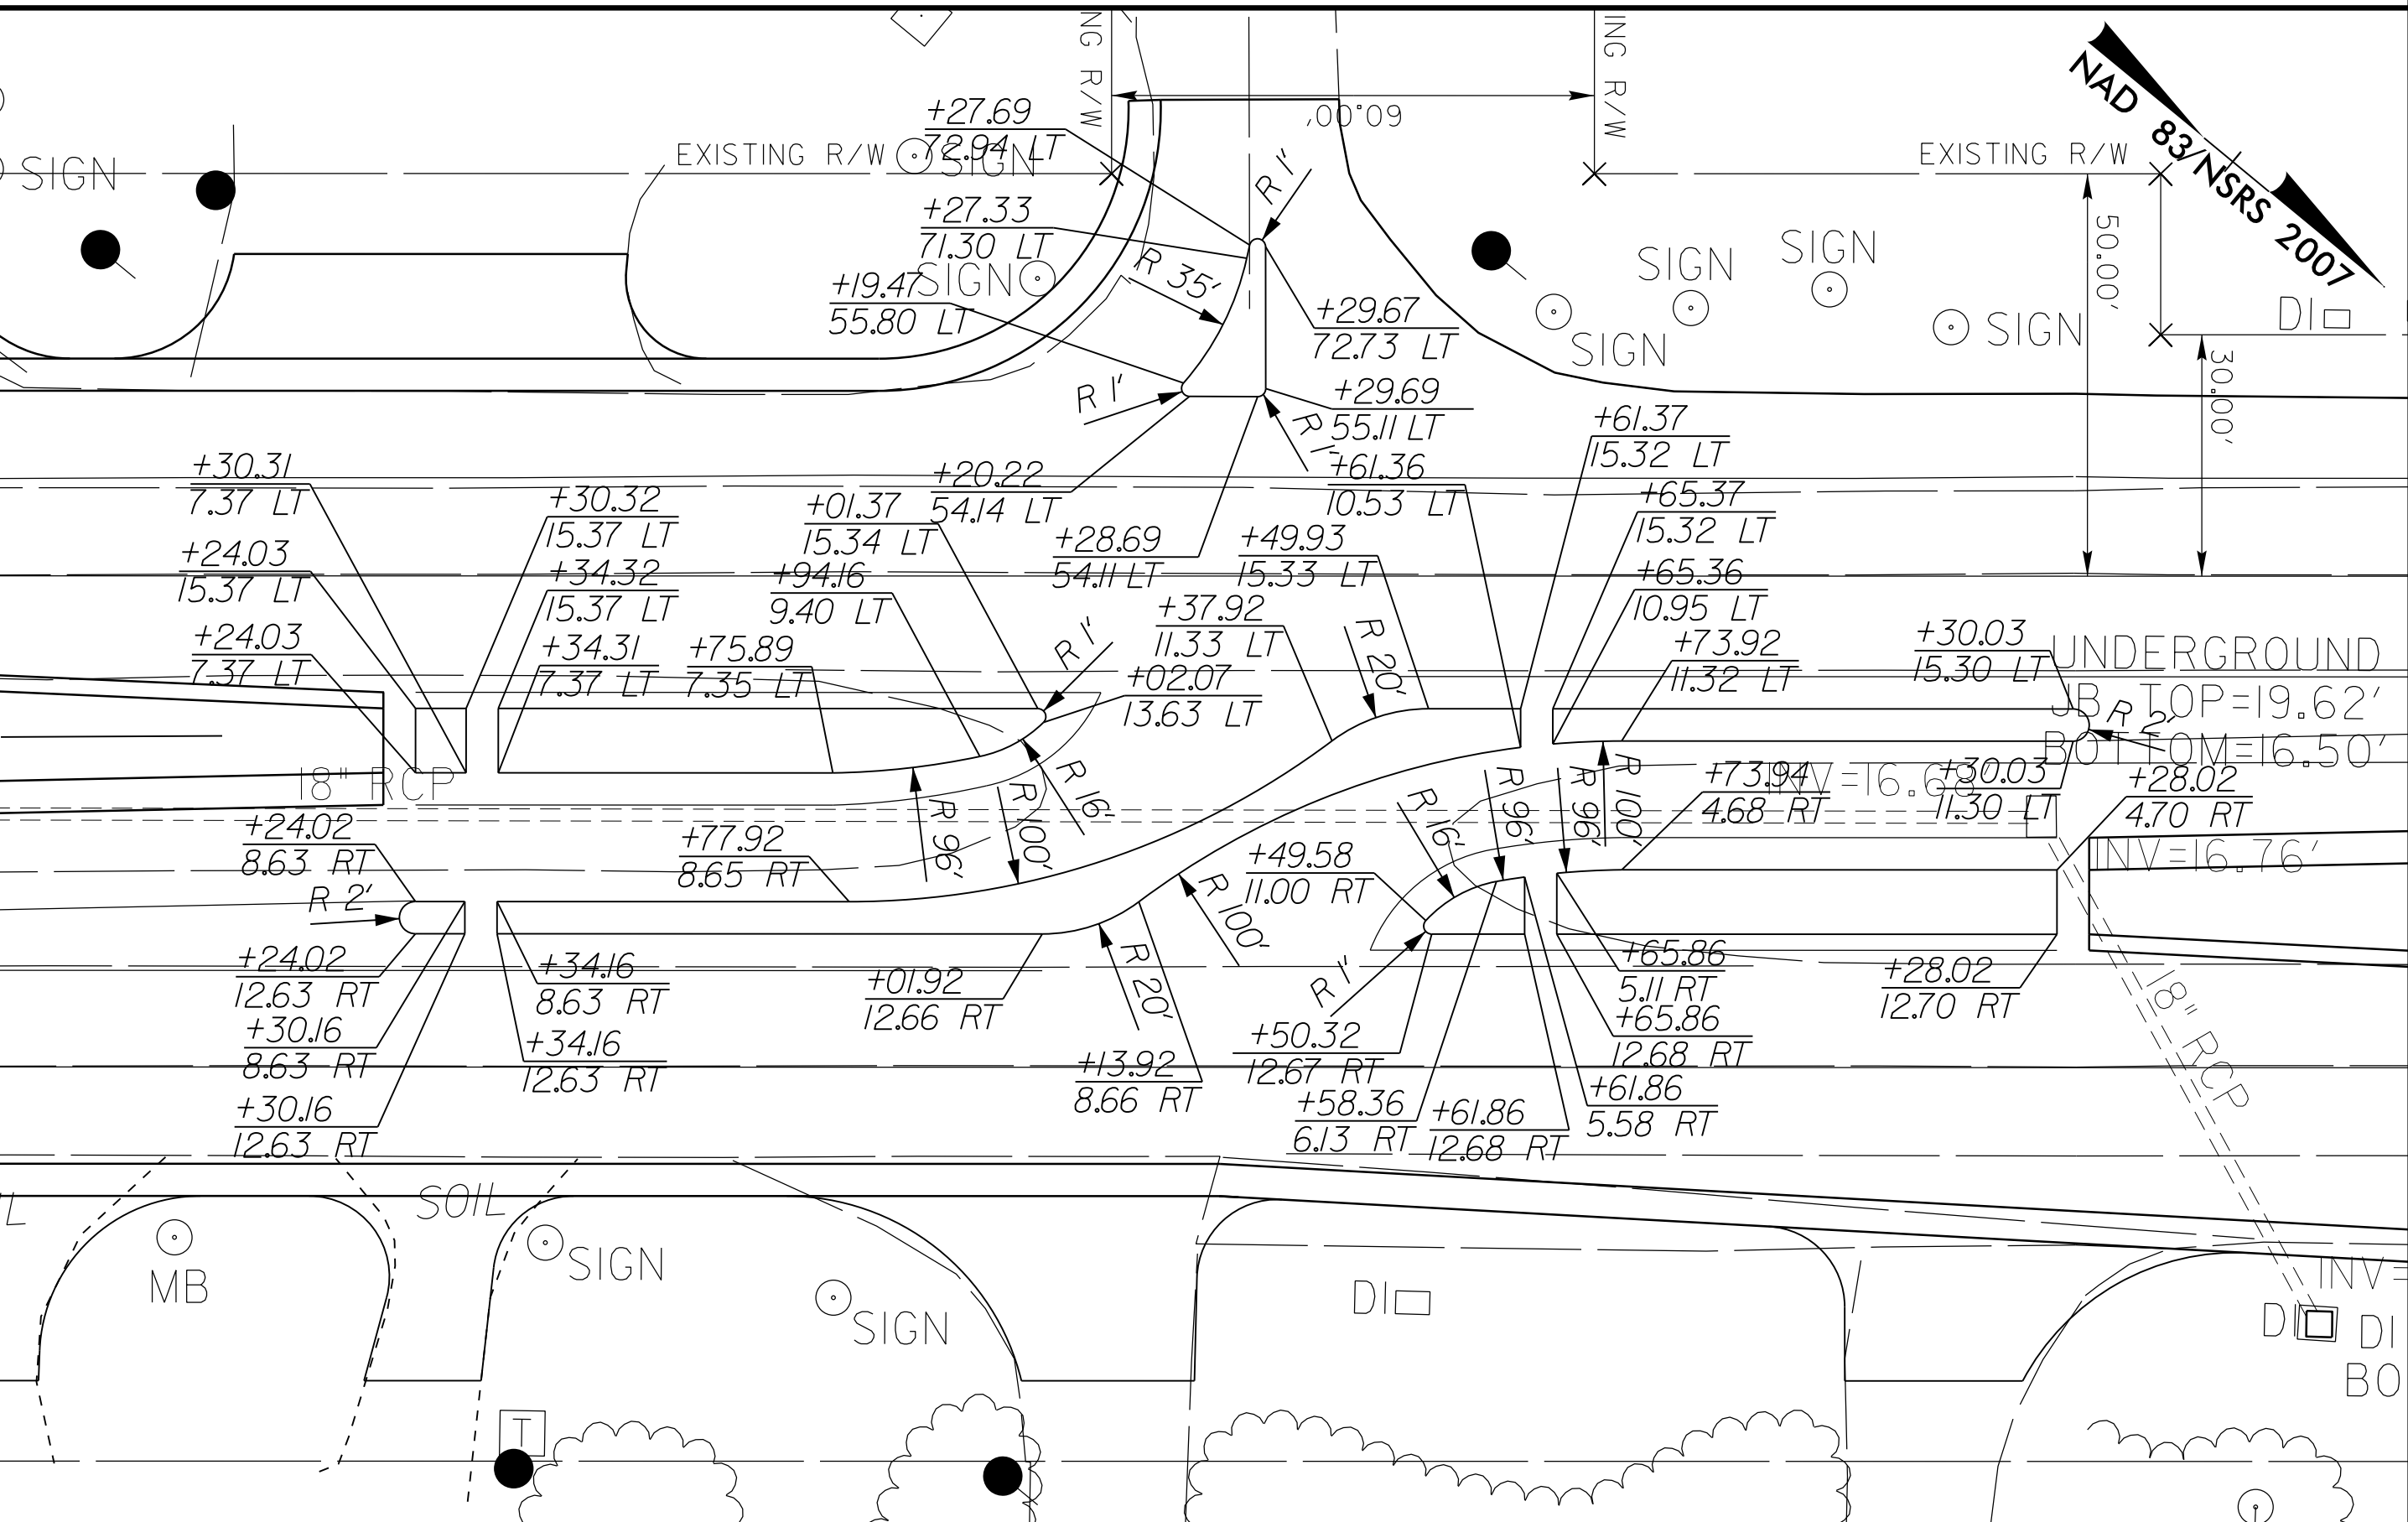

DETAIL R -L1- STA. 67+10

SCALE: 1" = 20'

REVISIONS
 03-AUG-2015 14:21 NEW HANDOVER W-5103A-41867-1.1.1 US 421 Median Crossover Relet (use this file) \ROADWAY\Proj\Plan_Sheets\W5103A-D03_RdJ_2B-4.dgn
 \$\$\$\$\$\$