



8/17/99

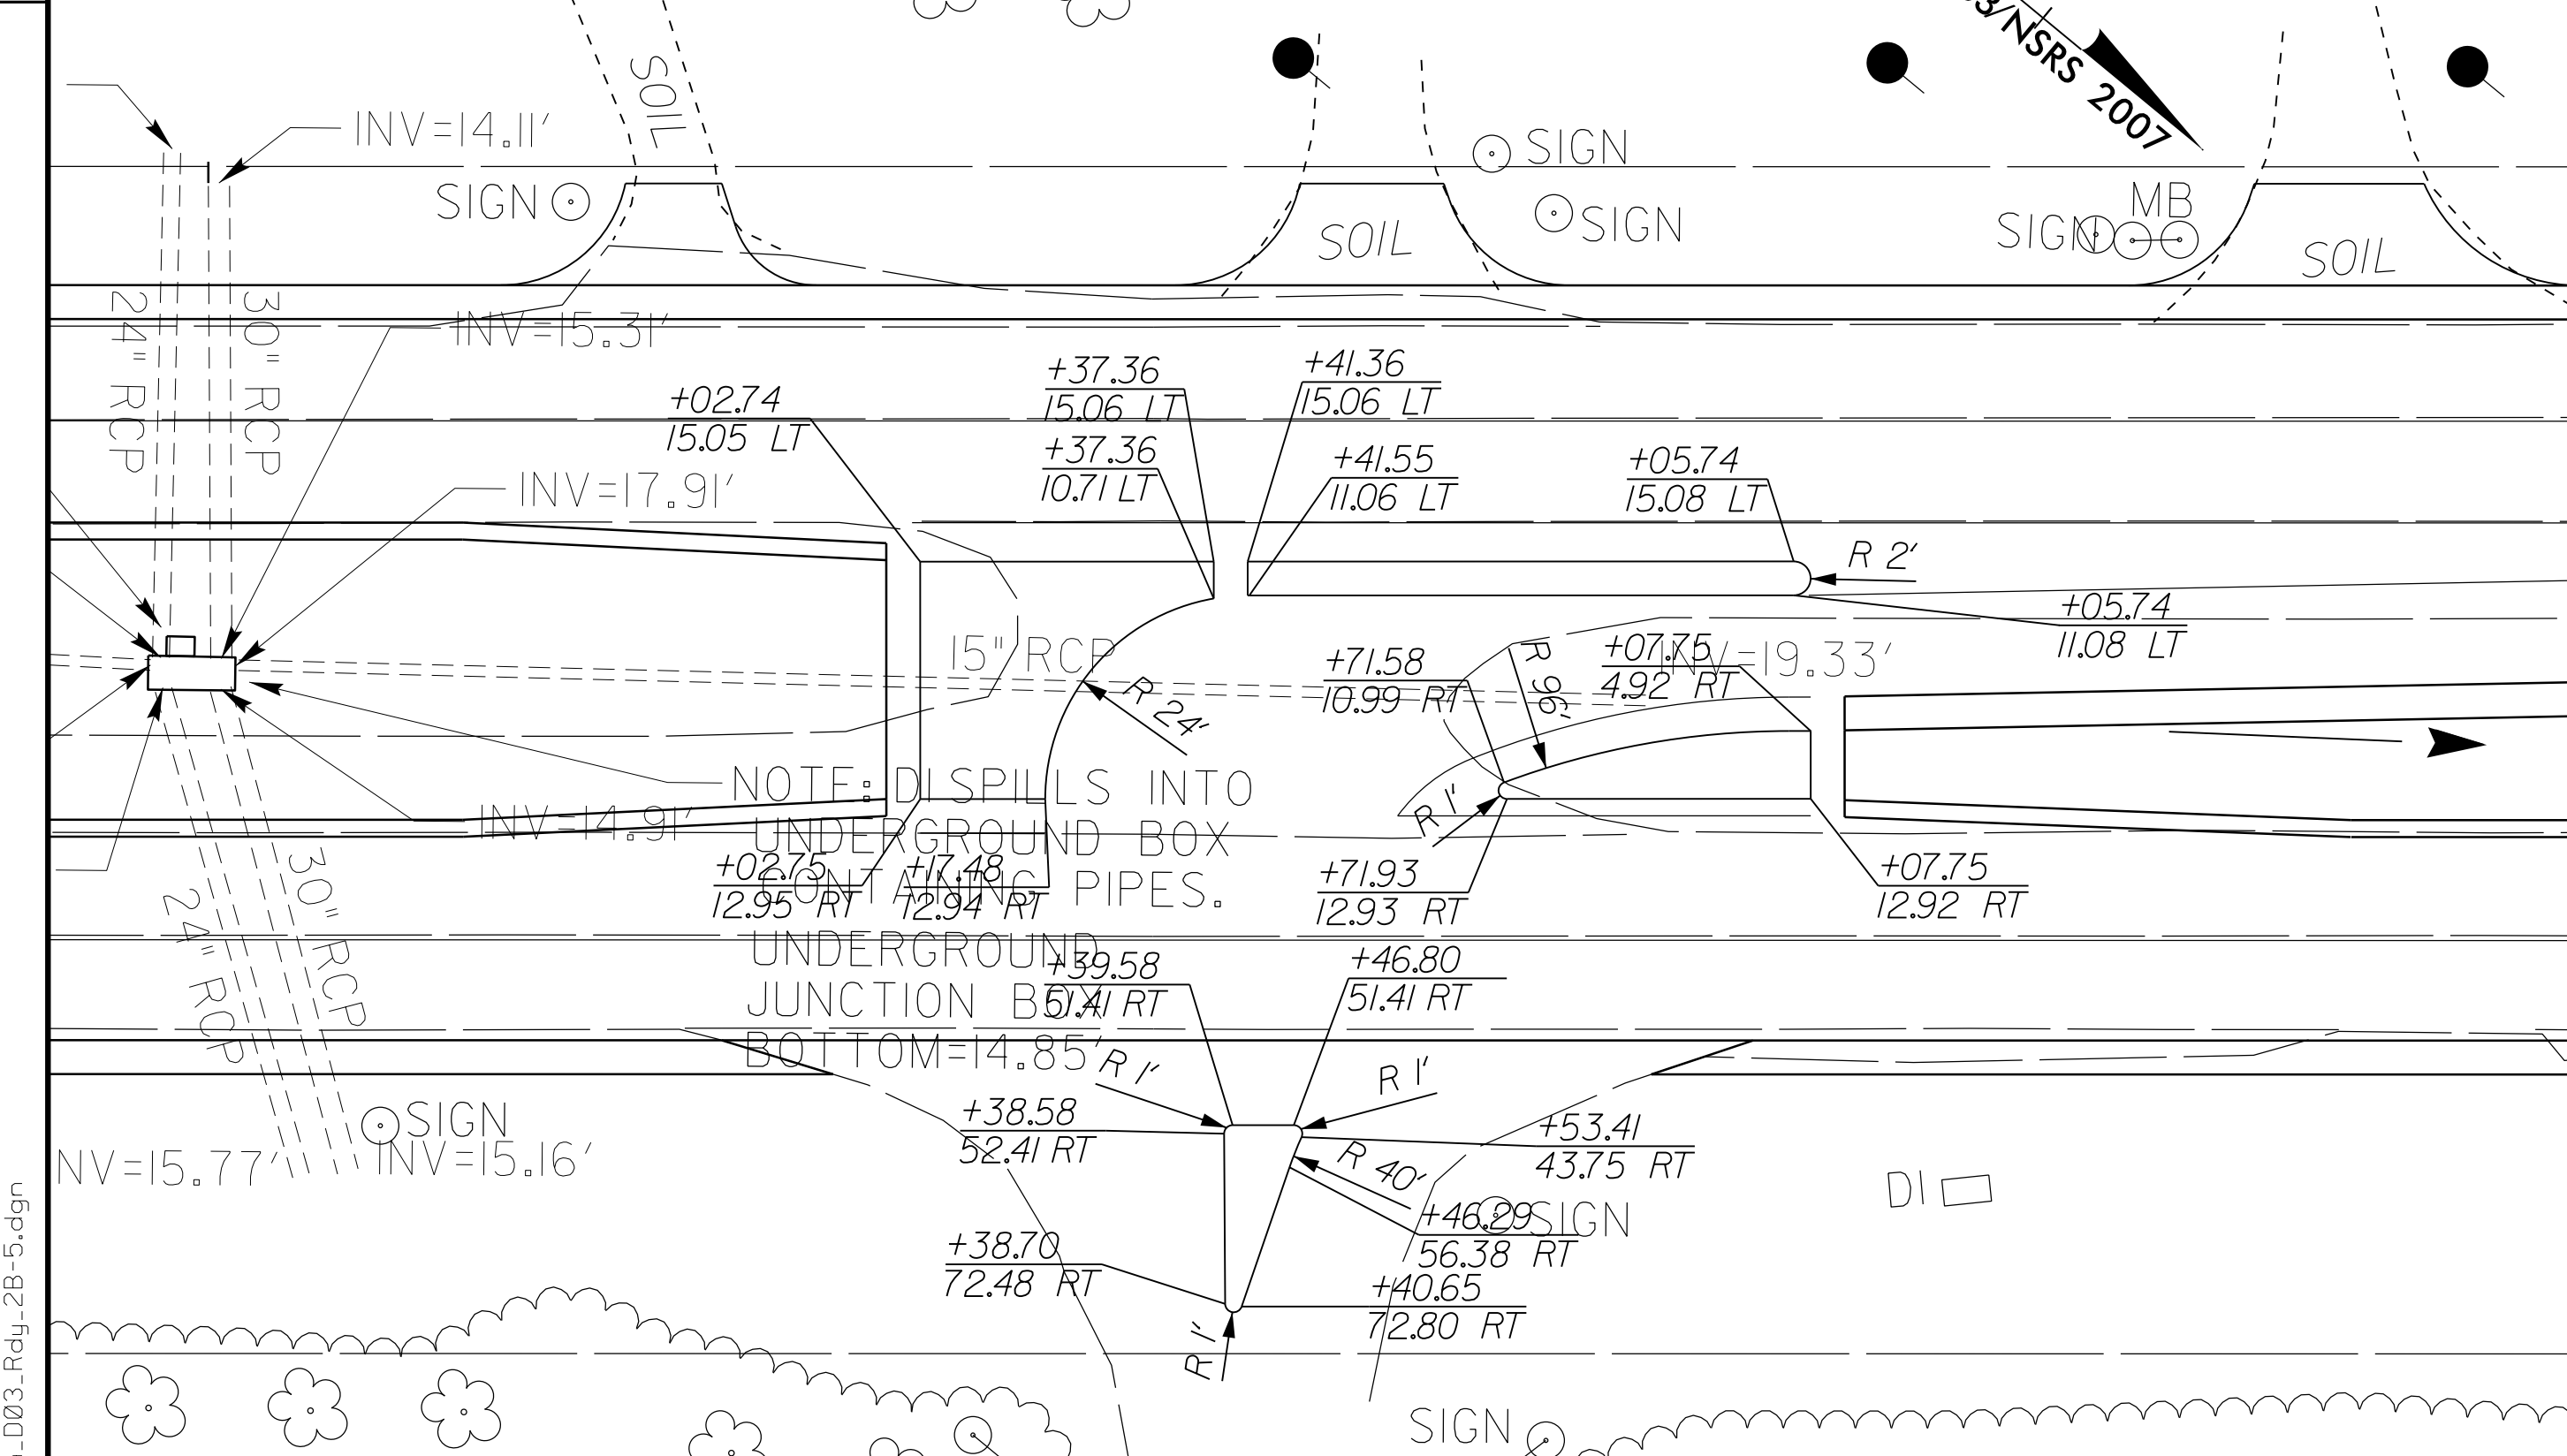


DETAIL S -L1- STA. 77 + 57

SCALE: 1"=20'

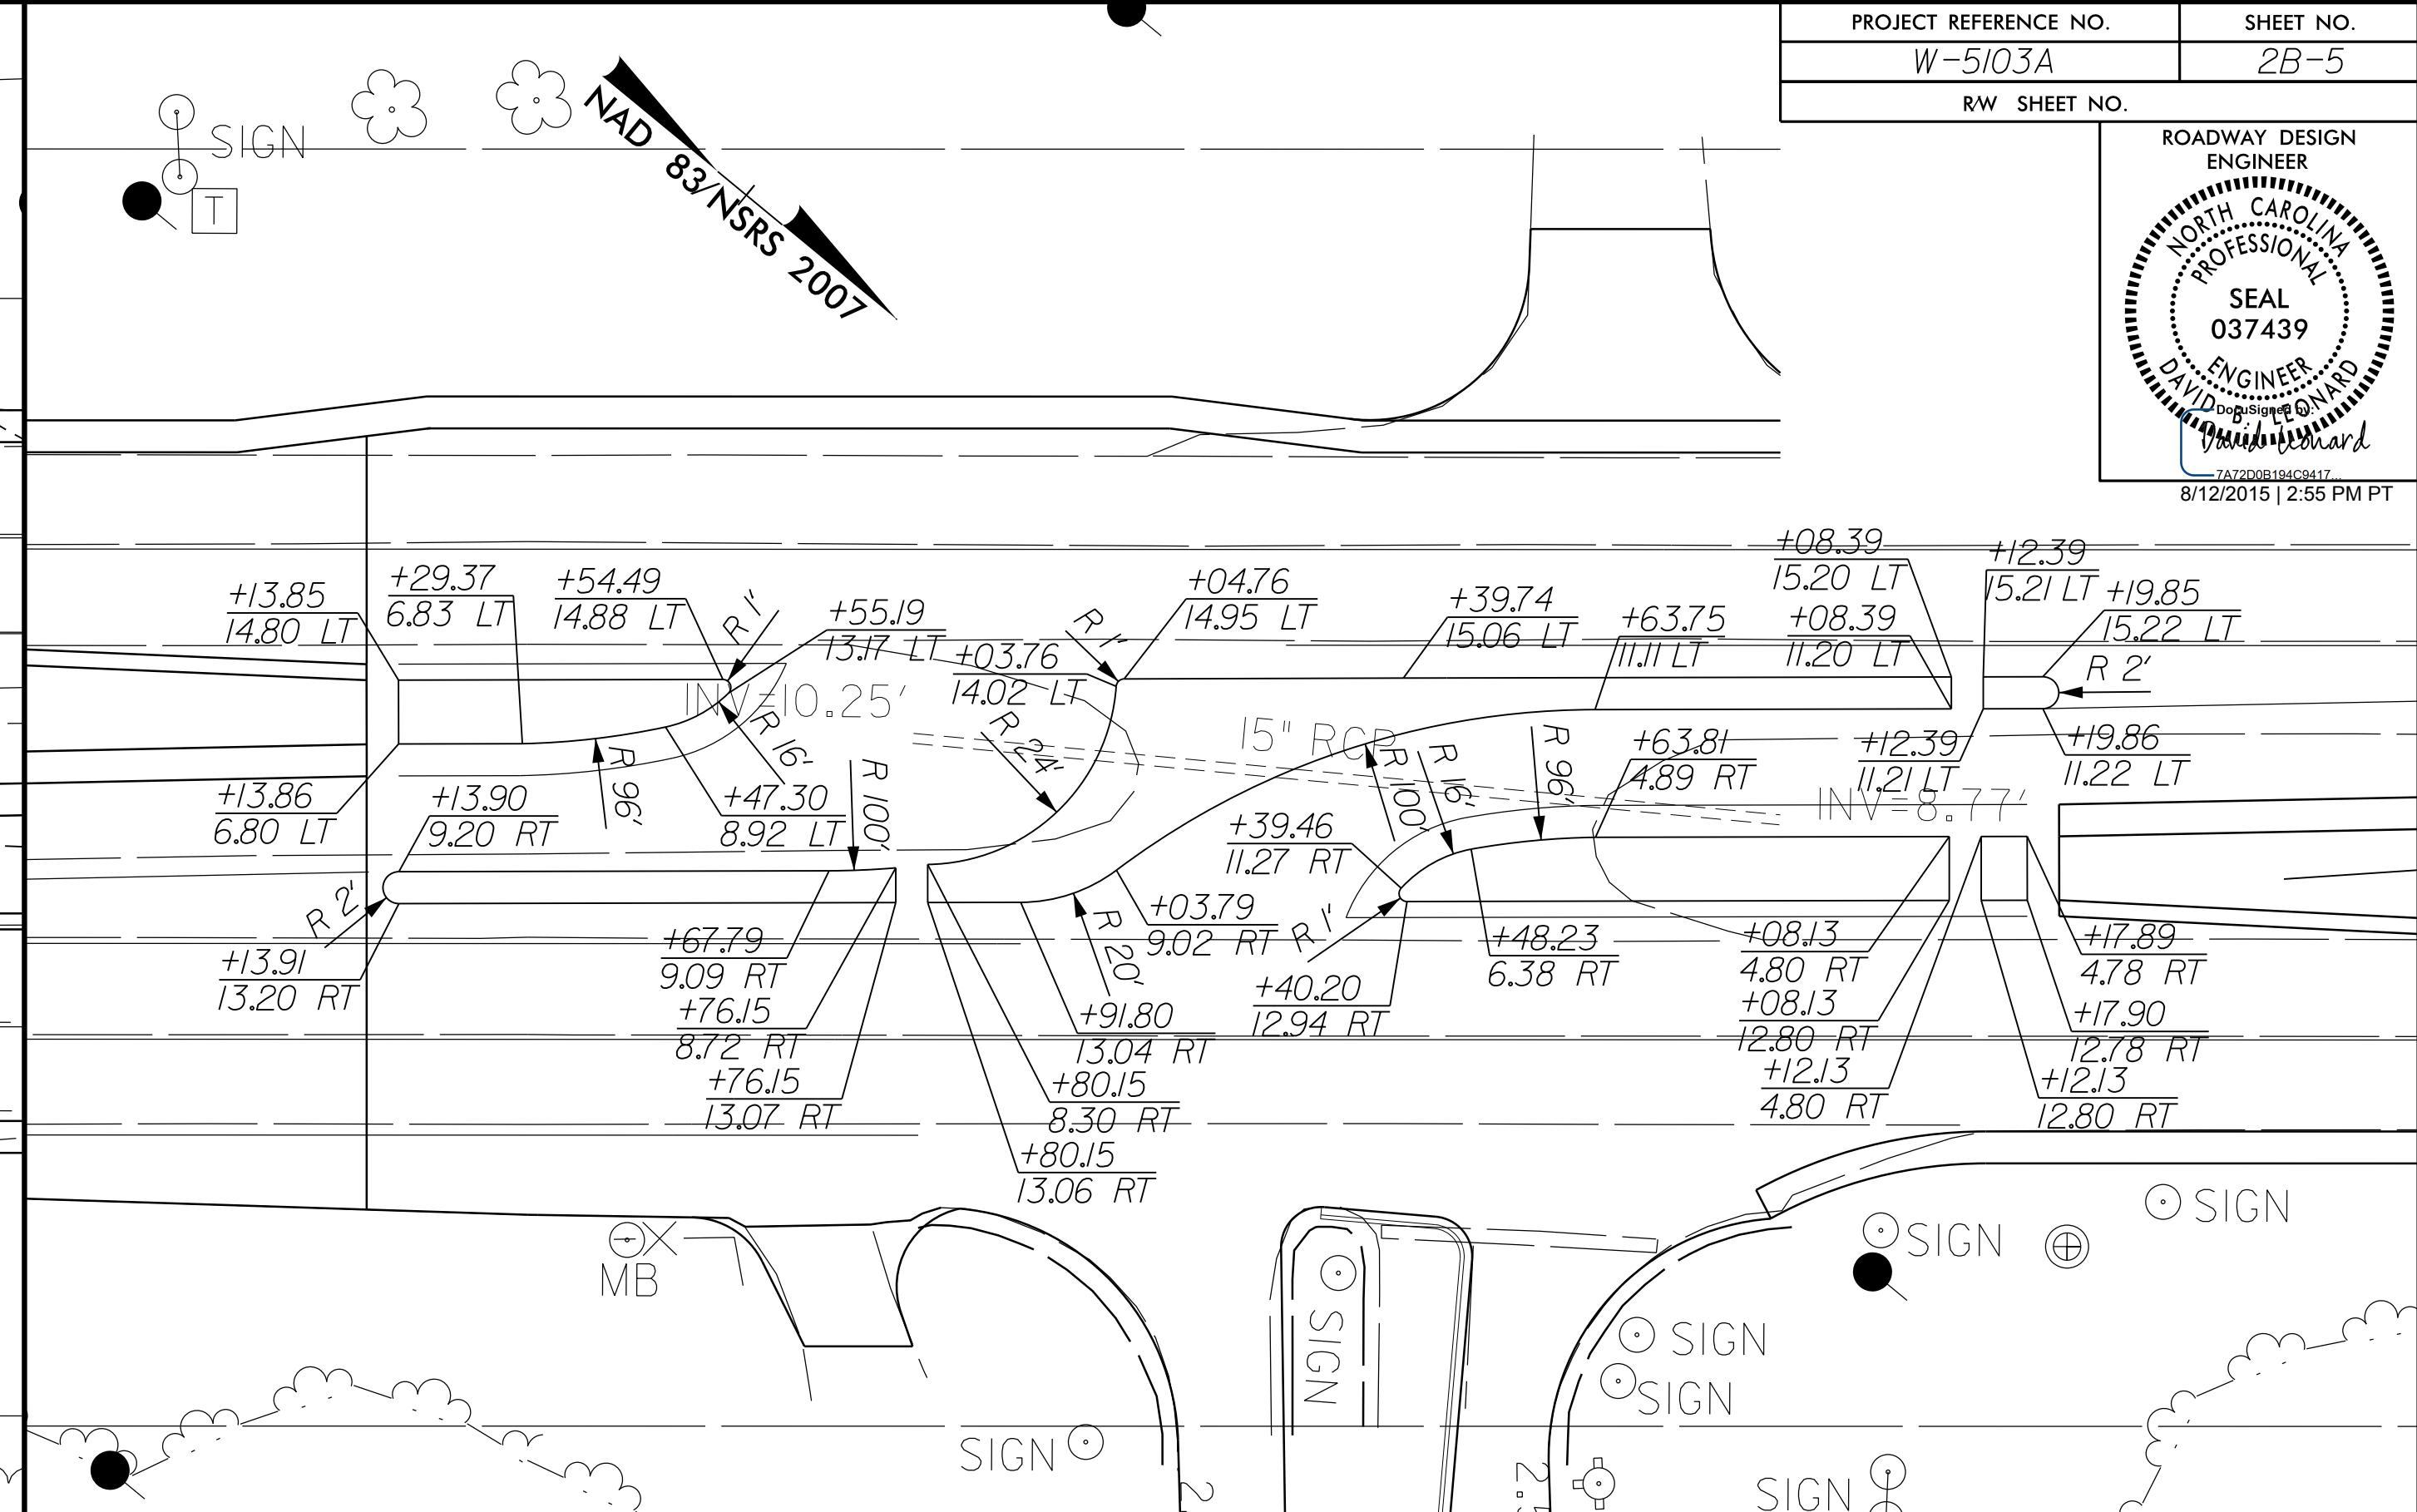

DETAIL T -L1- STA. 96 + 00

SCALE: 1"=20'

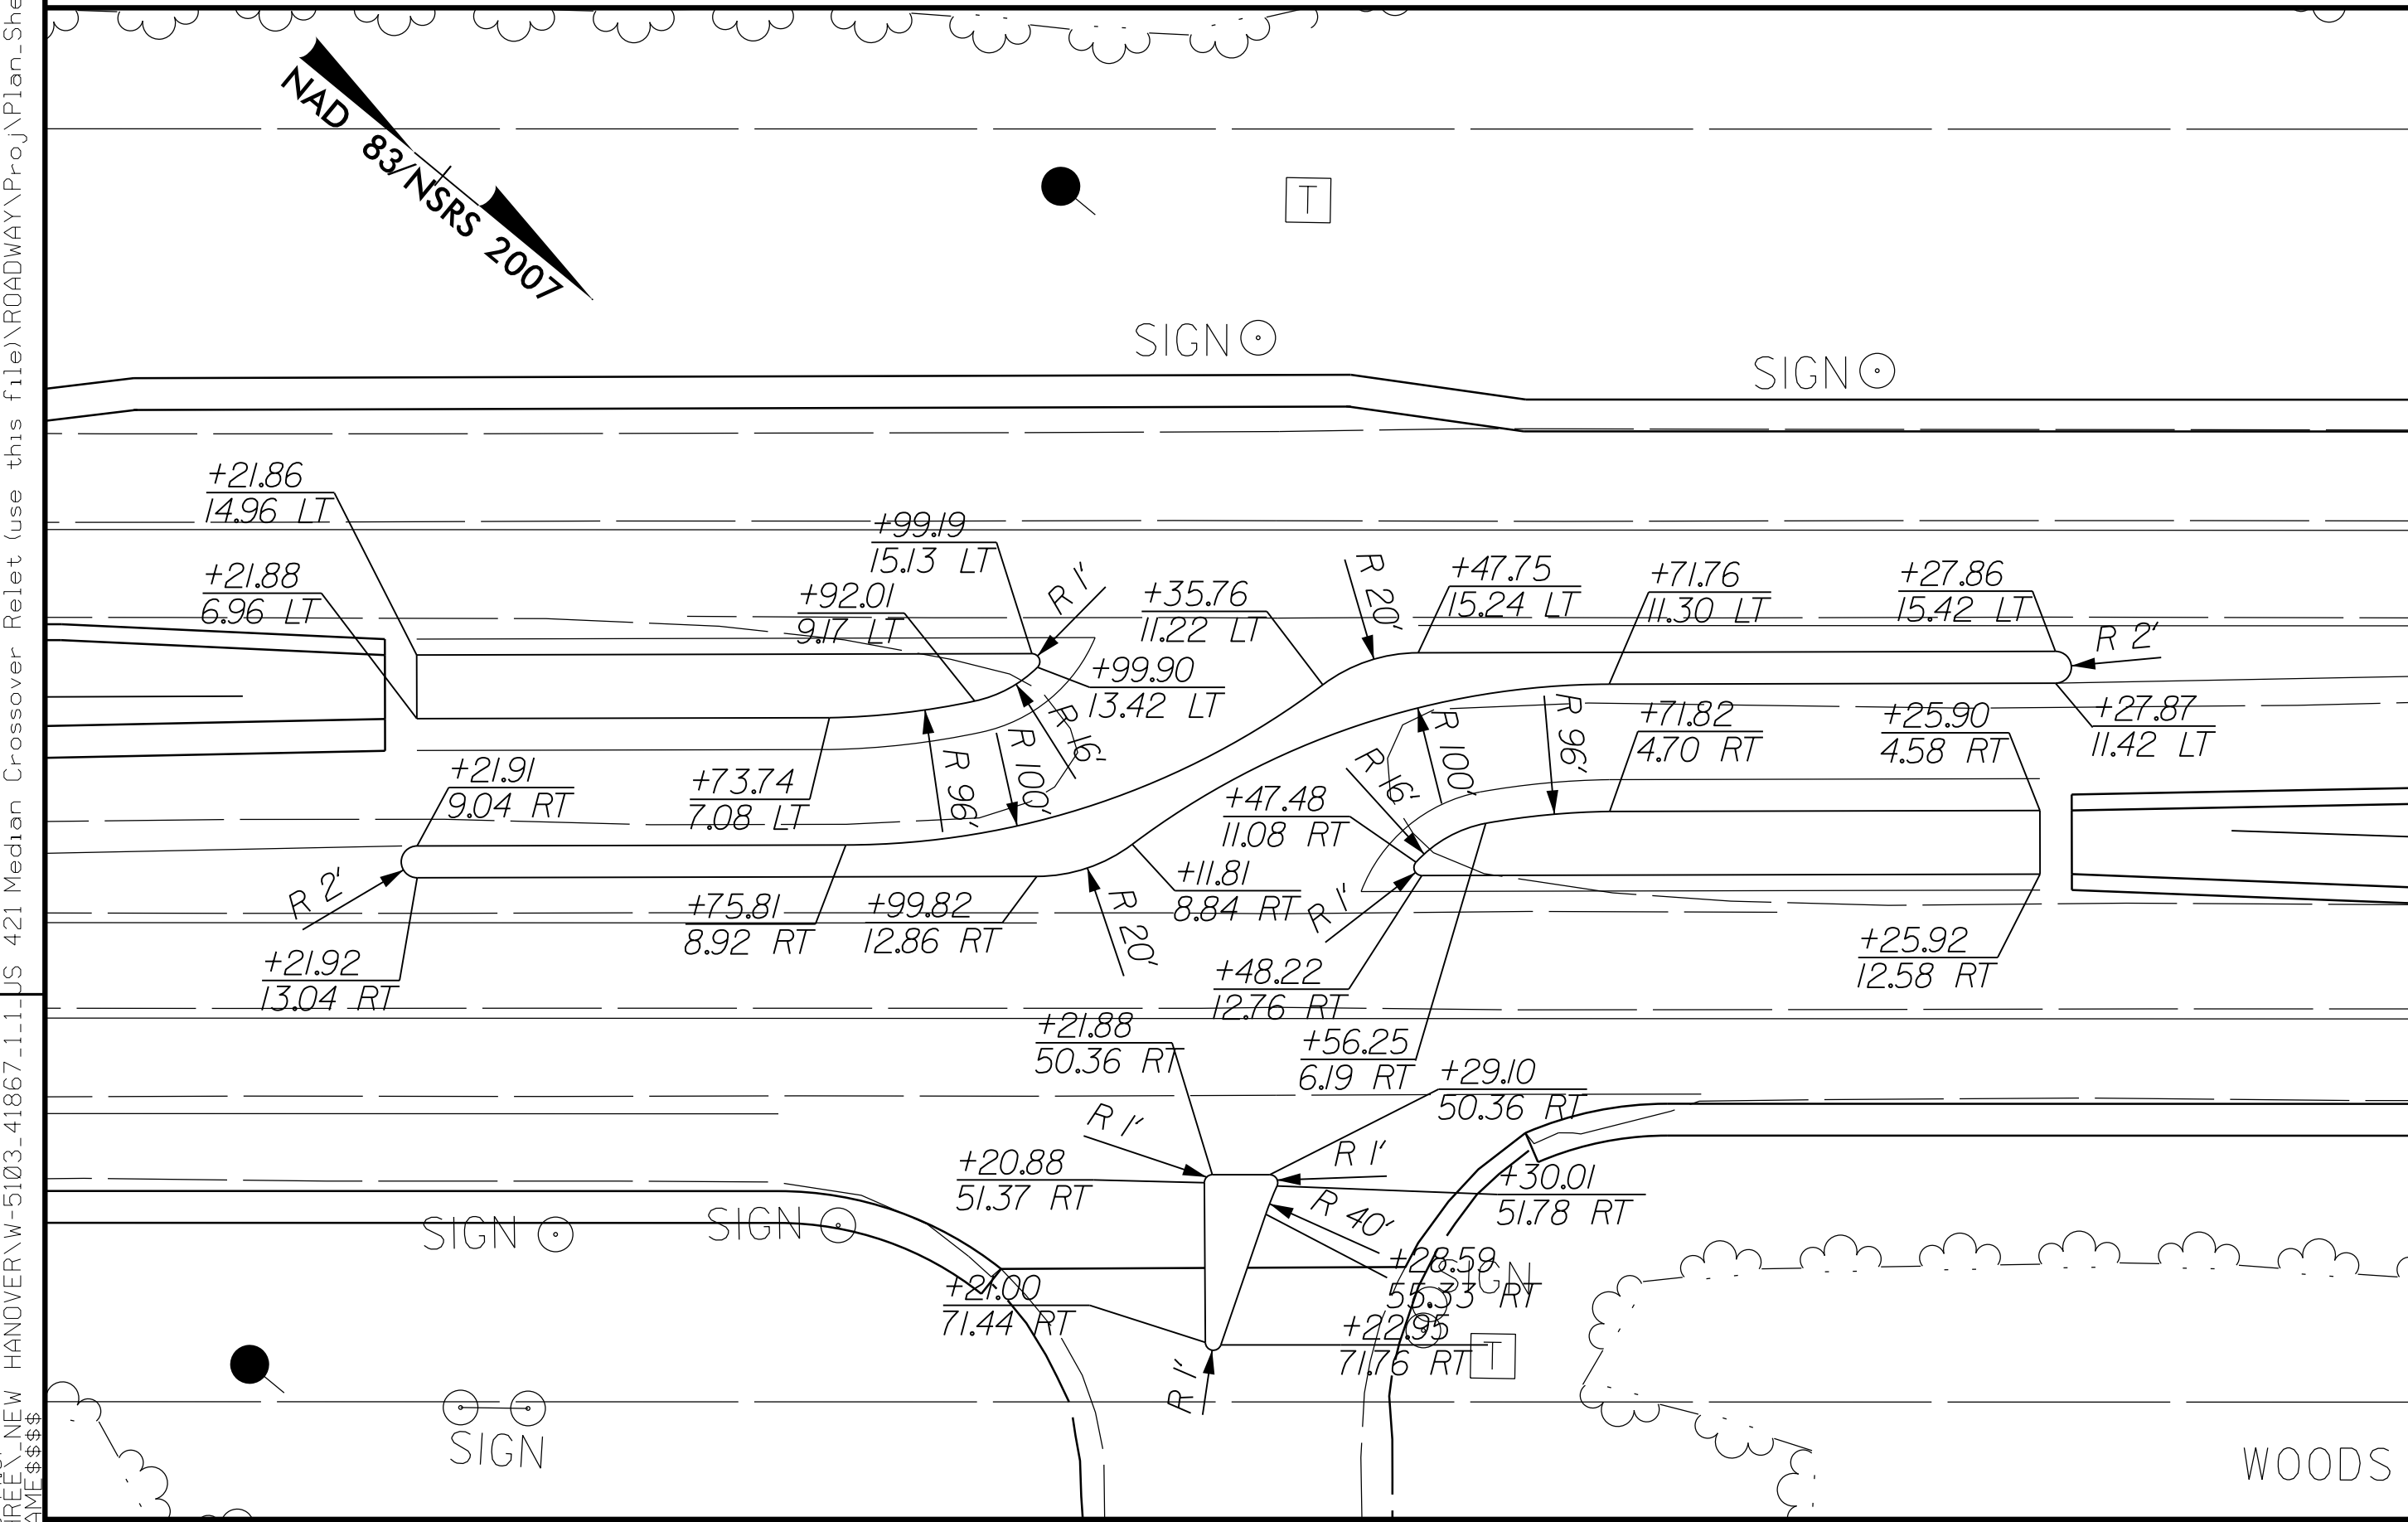

DETAIL U -L1- STA. 110 + 08

SCALE: 1"=20'

REVISIONS

04-AUG-2015 14:51 NEW HANDOVER W-5103-41867-1.1.1 US 421 Median Crossover Relet (use this file) \ROADWAY\Proj\Plan_Sheets\W5103A-D03_Rdy_2B-5.dgn
 \$\$\$\$SUSTAINABLE\$\$\$\$

WOODS