


8/17/99

REVISIONS

ID: AUG-2016 12:18 PM NEW HANDOVER W-5103A-41867-1.1.1 US 421 Median Crossover Relet (use this file) \ROADWAY\Proj\Plan_Sheets\W5103A-D03_RdJ_PSH_34.dgn
 \$\$\$SUSPENSE\$\$\$

MATCHLINE -LI- STA. 152 + 00

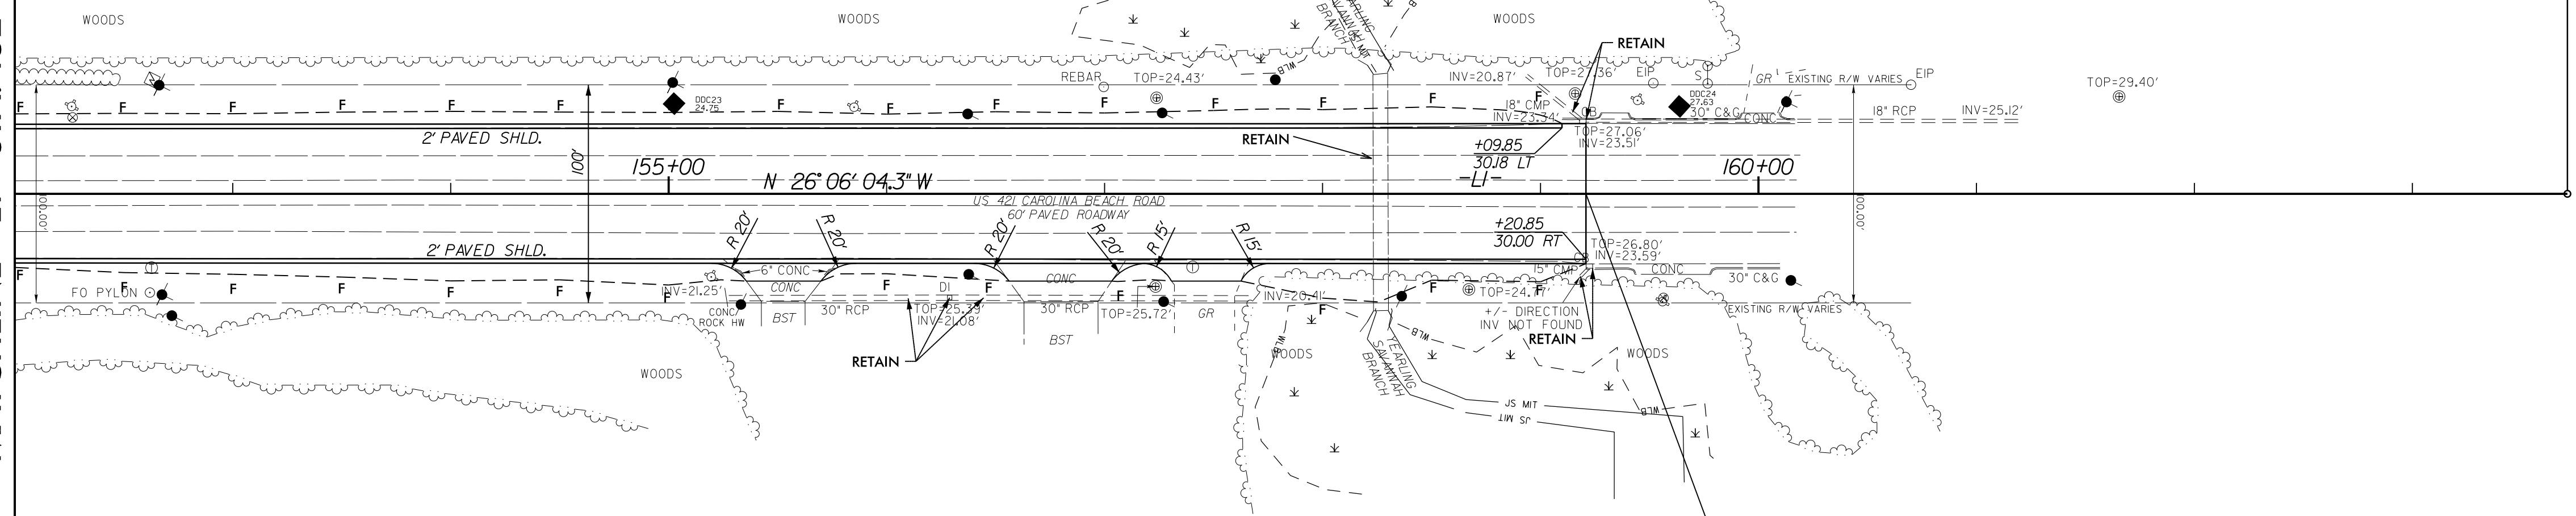

-LI- STA. 159+20.85
 END TIP PROJECT
 END CONSTRUCTION
 END WIDENING
 END OVERLAY
 N = 155,407.9469
 E = 2,325,710.1820

CULVERT #1
ONE BARREL

	NORTH	EAST	ELEV.
CUL1	155295.36	2325703.05	11.04
CUL2	155301.35	2325699.96	11.00
CE1	155298.96	2325701.55	16.41
HW1	155299.11	2325701.77	18.01
CUL3	155349.94	2325798.42	11.49
CUL4	155344.31	2325801.06	11.44
CE2	155347.31	2325799.26	16.87
HW2	155347.32	2325799.28	18.46

-LI- POT. Sta. 163+71.14