



8/13/2015 | 11:43 AM PT

STATE OF NORTH CAROLINA
DEPARTMENT OF TRANSPORTATION

PAVEMENT MARKING PLAN
NEW HANOVER COUNTY

INDEX

SHEET NO.	DESCRIPTION
PMP-1	PAVEMENT MARKING PLAN TITLE AND SCHEDULE SHEET
PMP-2-2B	CROSSOVER & PAVEMENT MARKING GUIDANCE DETAIL(S)
PMP-3-33	PAVEMENT MARKING DETAILS

ROADWAY STANDARD DRAWINGS

THE FOLLOWING ROADWAY STANDARDS AS APPEAR IN "ROADWAY STANDARD DRAWINGS" - PROJECT SERVICES UNIT - N.C. DEPARTMENT OF TRANSPORTATION - RALEIGH, N.C., DATED JANUARY 2012 ARE APPLICABLE TO THIS PROJECT AND BY REFERENCE HEREBY ARE CONSIDERED A PART OF THESE PLANS:

STD. NO.	TITLE
1205.01	PAVEMENT MARKINGS - LINE TYPES AND OFFSETS
1205.02	PAVEMENT MARKINGS - TWO-LANE AND MULTI-LANE ROADWAYS
1205.03	PAVEMENT MARKINGS - ENTRANCE AND EXIT RAMP
1205.04	PAVEMENT MARKINGS - INTERSECTIONS
1205.05	PAVEMENT MARKINGS - TURN LANES
1205.06	PAVEMENT MARKINGS - LANE DROPS
1205.08	PAVEMENT MARKINGS - SYMBOLS AND WORD MESSAGES
1205.09	PAVEMENT MARKINGS - PAINTED ISLANDS
1205.10	PAVEMENT MARKINGS - SCHOOL AREAS
1250.01	RAISED PAVEMENT MARKERS
1251.01	RAISED PAVEMENT MARKERS
1253.01	RAISED PAVEMENT MARKERS - SNOWPLOWABLE

GENERAL NOTES

THE FOLLOWING GENERAL NOTES APPLY AT ALL TIMES FOR THE DURATION OF THE CONSTRUCTION PROJECT EXCEPT WHEN OTHERWISE NOTED IN THE PLAN OR DIRECTED BY THE ENGINEER.

PAVEMENT MARKINGS AND MARKERS

A) INSTALL PAVEMENT MARKINGS AND PAVEMENT MARKERS ON THE FINAL SURFACE AS FOLLOWS:

ROAD NAME	MARKING	MARKER
ALL ROADS	THERMOPLASTIC	SNOWPLOWABLE


B) TIE PROPOSED PAVEMENT MARKING LINES TO EXISTING PAVEMENT MARKING LINES.

C) REMOVE/REPLACE ANY CONFLICTING/DAMAGED PAVEMENT MARKINGS AND MARKERS BY THE END OF EACH DAY'S OPERATION.

D) TRACE THE PROPOSED MONOLITHIC ISLAND LOCATIONS WITH PROPER COLOR PAVEMENT MARKINGS PRIOR TO INSTALLATION.

FINAL PAVEMENT MARKING SCHEDULE

MATERIAL	SYMBOL	DESCRIPTION
THERMOPLASTIC (24", 120 MILS)		
	T2	WHITE STOP BAR
THERMOPLASTIC (4", 120 MILS)		
	T8	2' - 6' /SP. WHITE MINI-SKIP LINE
	T9	2' - 6' /SP. YELLOW MINI-SKIP LINE
	TC	10' WHITE SKIP LINE
	TD	3' - 9' /SP. WHITE MINI-SKIP LINE
	TE	WHITE SOLID LANE LINE
	TF	10' YELLOW SKIP LINE
	TH	YELLOW SINGLE CENTER LINE
	TI	DOUBLE YELLOW CENTER LINE
THERMOPLASTIC (4", 90 MILS)		
	TA	WHITE EDGE LINE
	TB	YELLOW EDGE LINE
THERMOPLASTIC (8", 90 MILS)		
	TN	WHITE GORE LINE
	TO	WHITE DIAGONAL
	TP	YELLOW DIAGONAL
THERMOPLASTIC (8", 120 MILS)		
	T13	3' - 9' /SP. WHITE MINI-SKIP LINE
	TR	WHITE SOLID LANE LINE
THERMOPLASTIC SYMBOL (90 MILS)		
	UA	LEFT TURN ARROW
	UB	RIGHT TURN ARROW
	UC	STRAIGHT ARROW
	UT	U-TURN ARROW
THERMOPLASTIC CHARACTER (120 MILS)		
	UI	ALPHANUMERIC CHARACTER "ONLY" "SCHOOL"

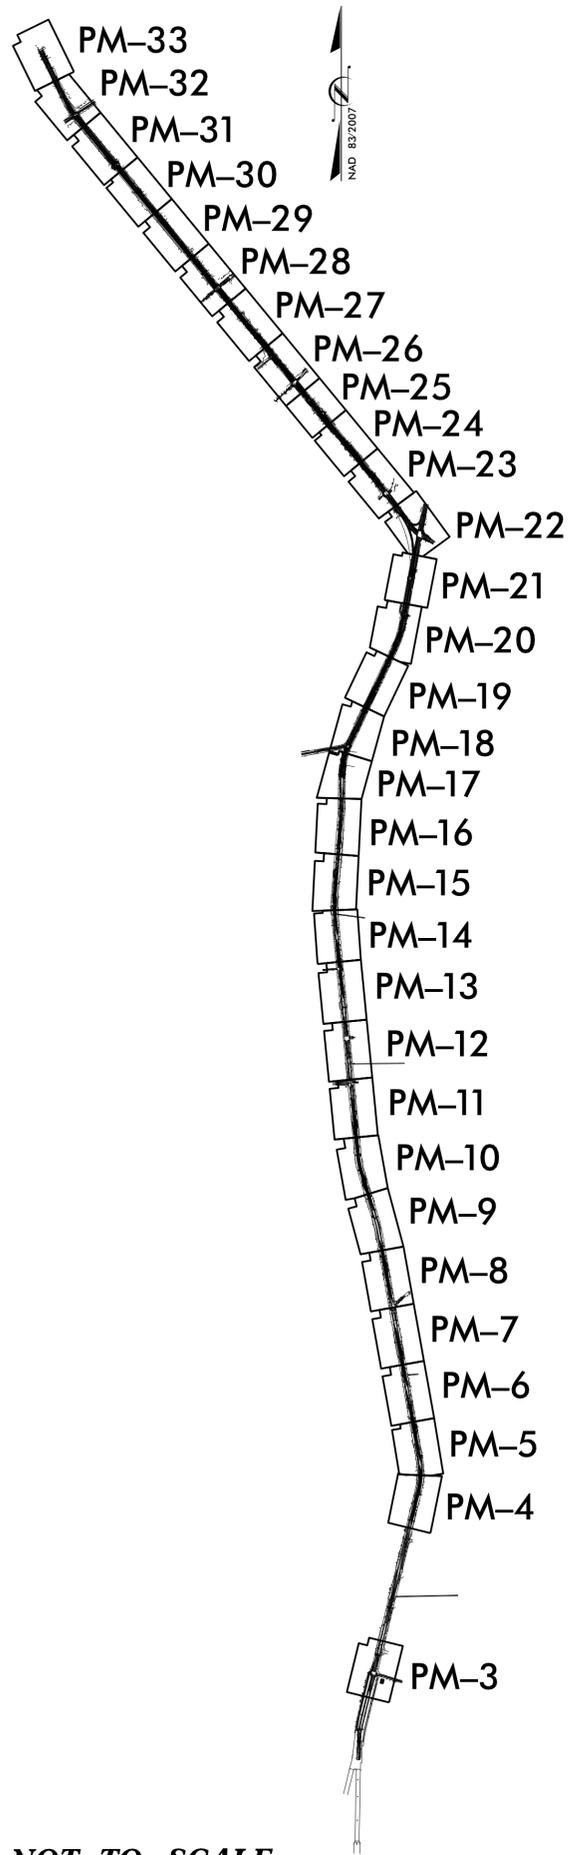

NOT TO SCALE

REVISIONS

8/17/09

C:\Users\jg\Documents\Projects\New Hanover\W-5103A\W-5103A-41867-1.1.1.JS 421 Median Crossover-Relief use this file\ROADWAY\Proj\W-5103A\W-5103A-41867-1.1.1.PSH.L1.dgn