



NOTES: Less than 5' - 10' undisturbed buffer from ROW, ditchline, water feature, or drainage inlet, add BMP.

BMP Options: Wattle or Silt Fence


EROSION CONTROL DETAIL

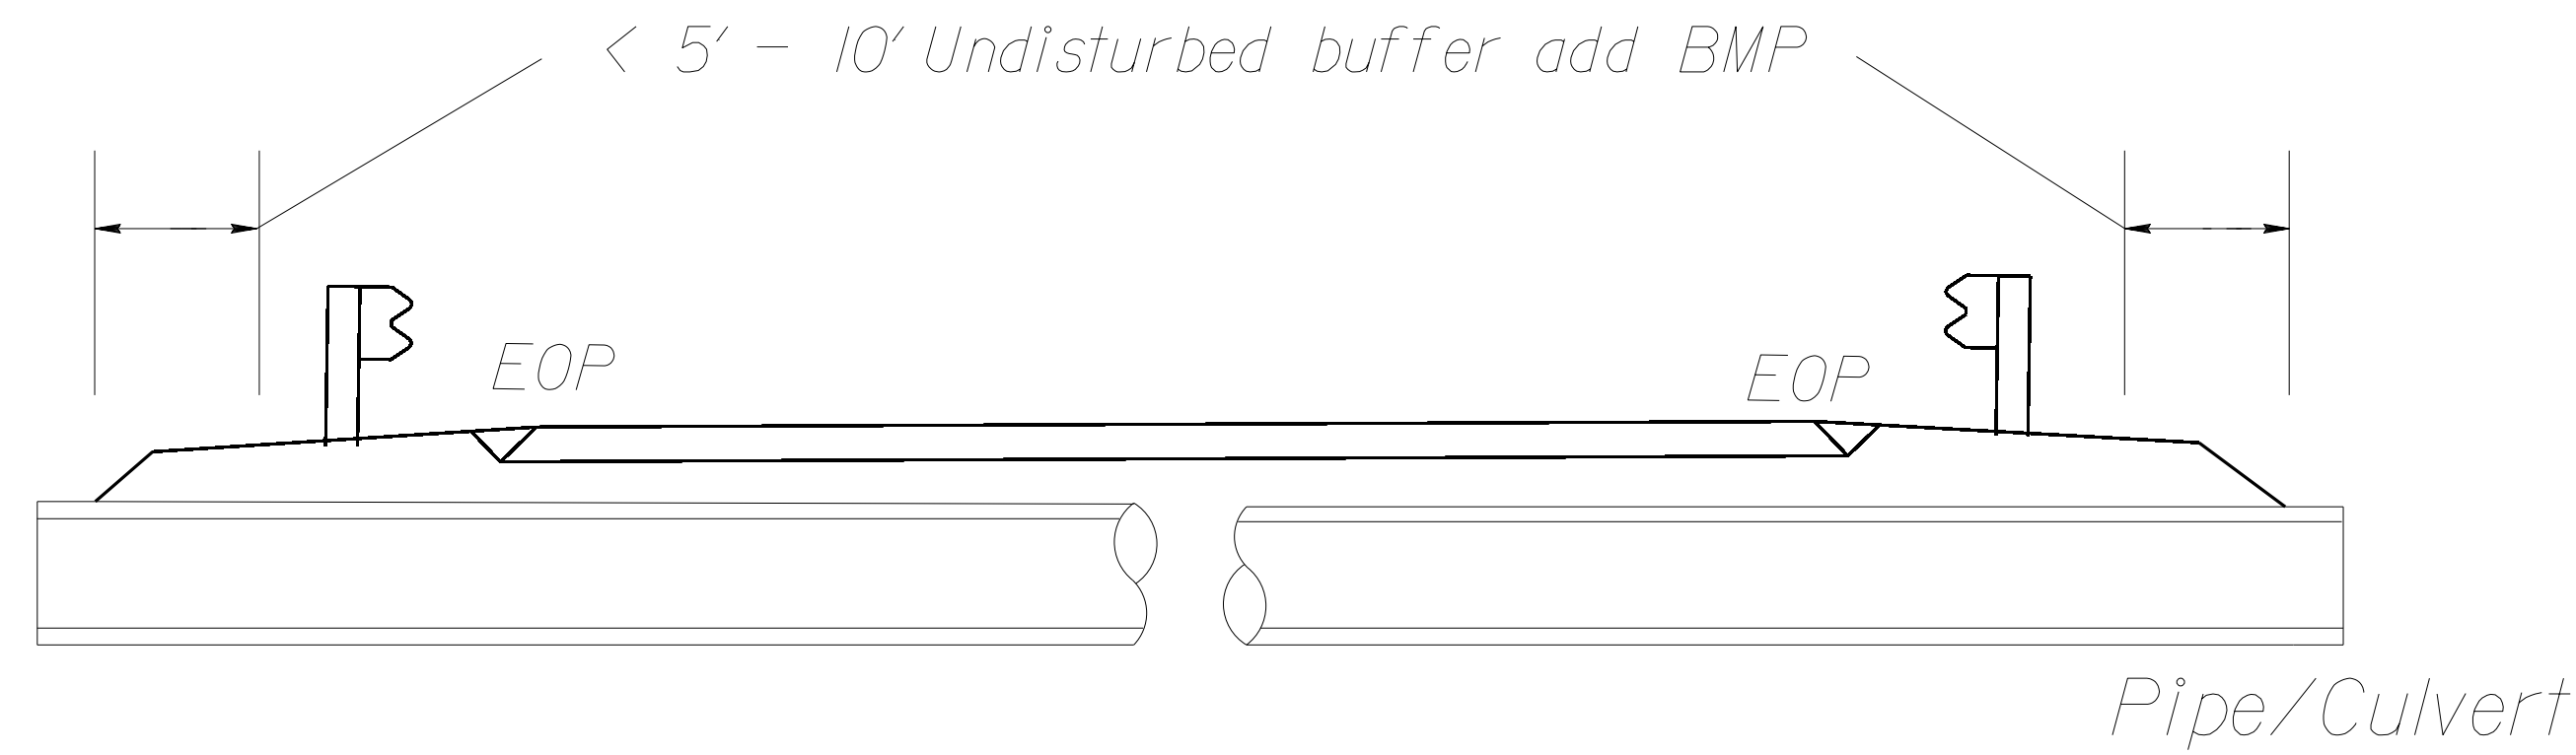


< 5' - 10' Undisturbed buffer from jurisdictional feature add BMP

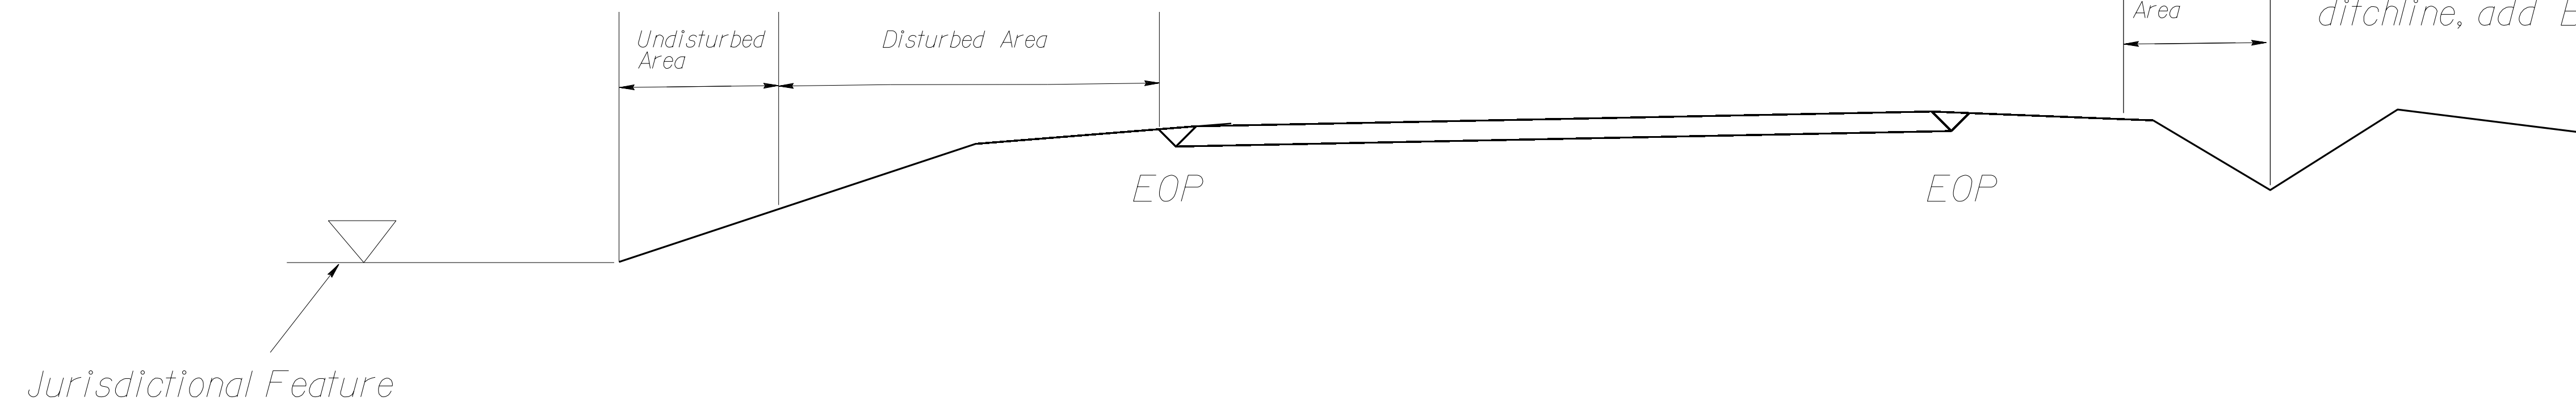

Use BMP's if shoulders and/or front slopes and/or ditchline and/or backslopes are disturbed

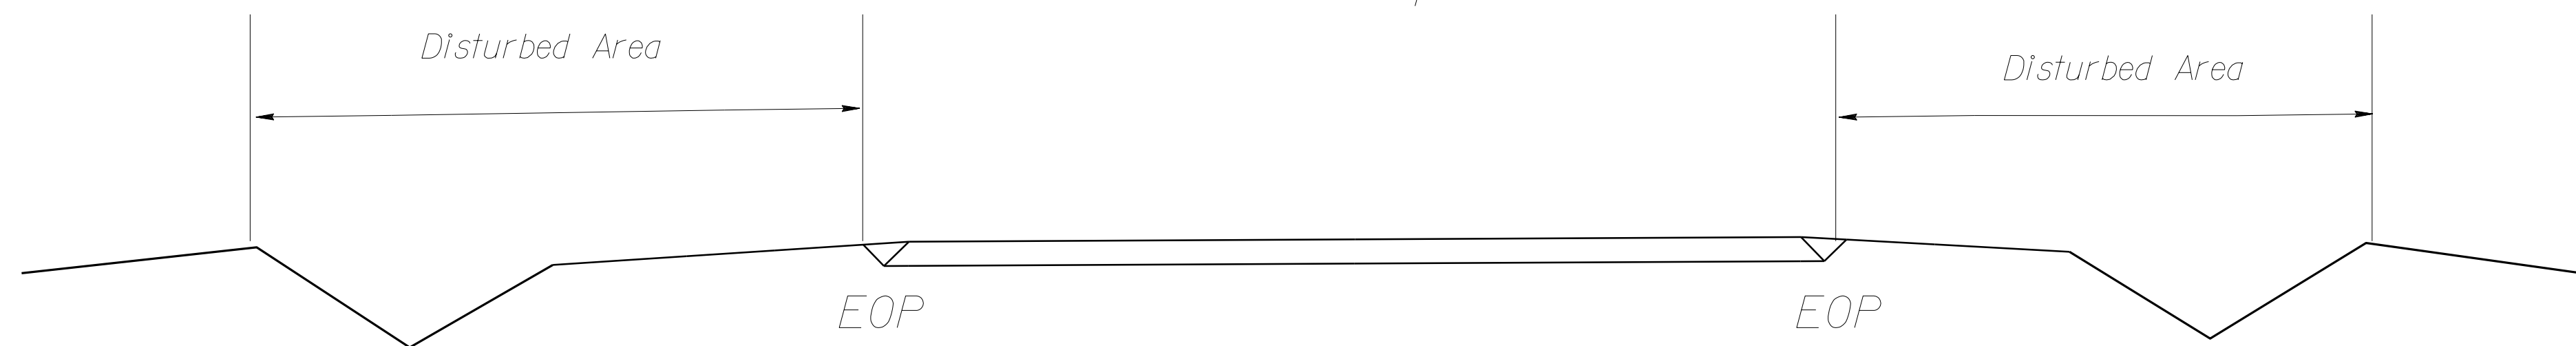

< 5' - 10' Undisturbed buffer from inlet, add wattle

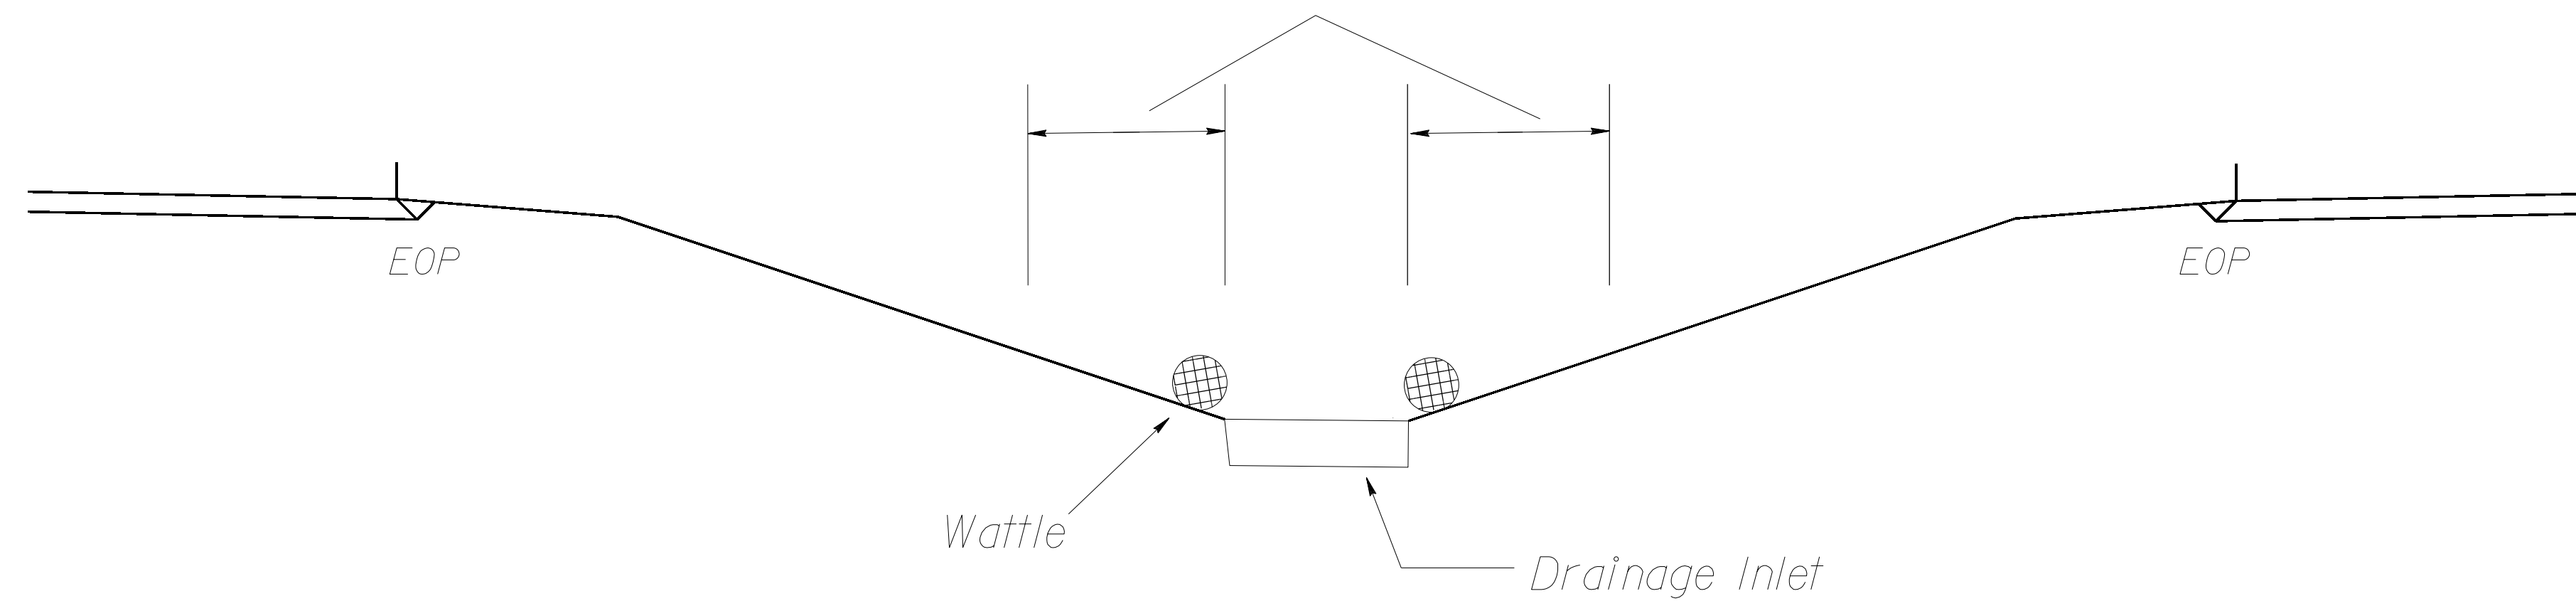

NOT TO SCALE

8/17/99

C:\JULY 2015\PROJECTS\NEW HANDOVER\W-5103-41867-1.1.1\US 421 Median Crosscover Relet (use this file)\ROADWAY\PLAN SHEETS\EROSION CONTROL\W5103.D03.EC-02D.dgn
 \$\$\$SUSANMAYE\$\$\$