


8/23/99



PROJ. REFERENCE NO. W-5103A SHEET NO. X-59

75 70 65 60 55 50 45 40 35 30 25 20 15 10 5 0 5 10 15 20 25 30 35 40 45 50 55 60 65 70 75

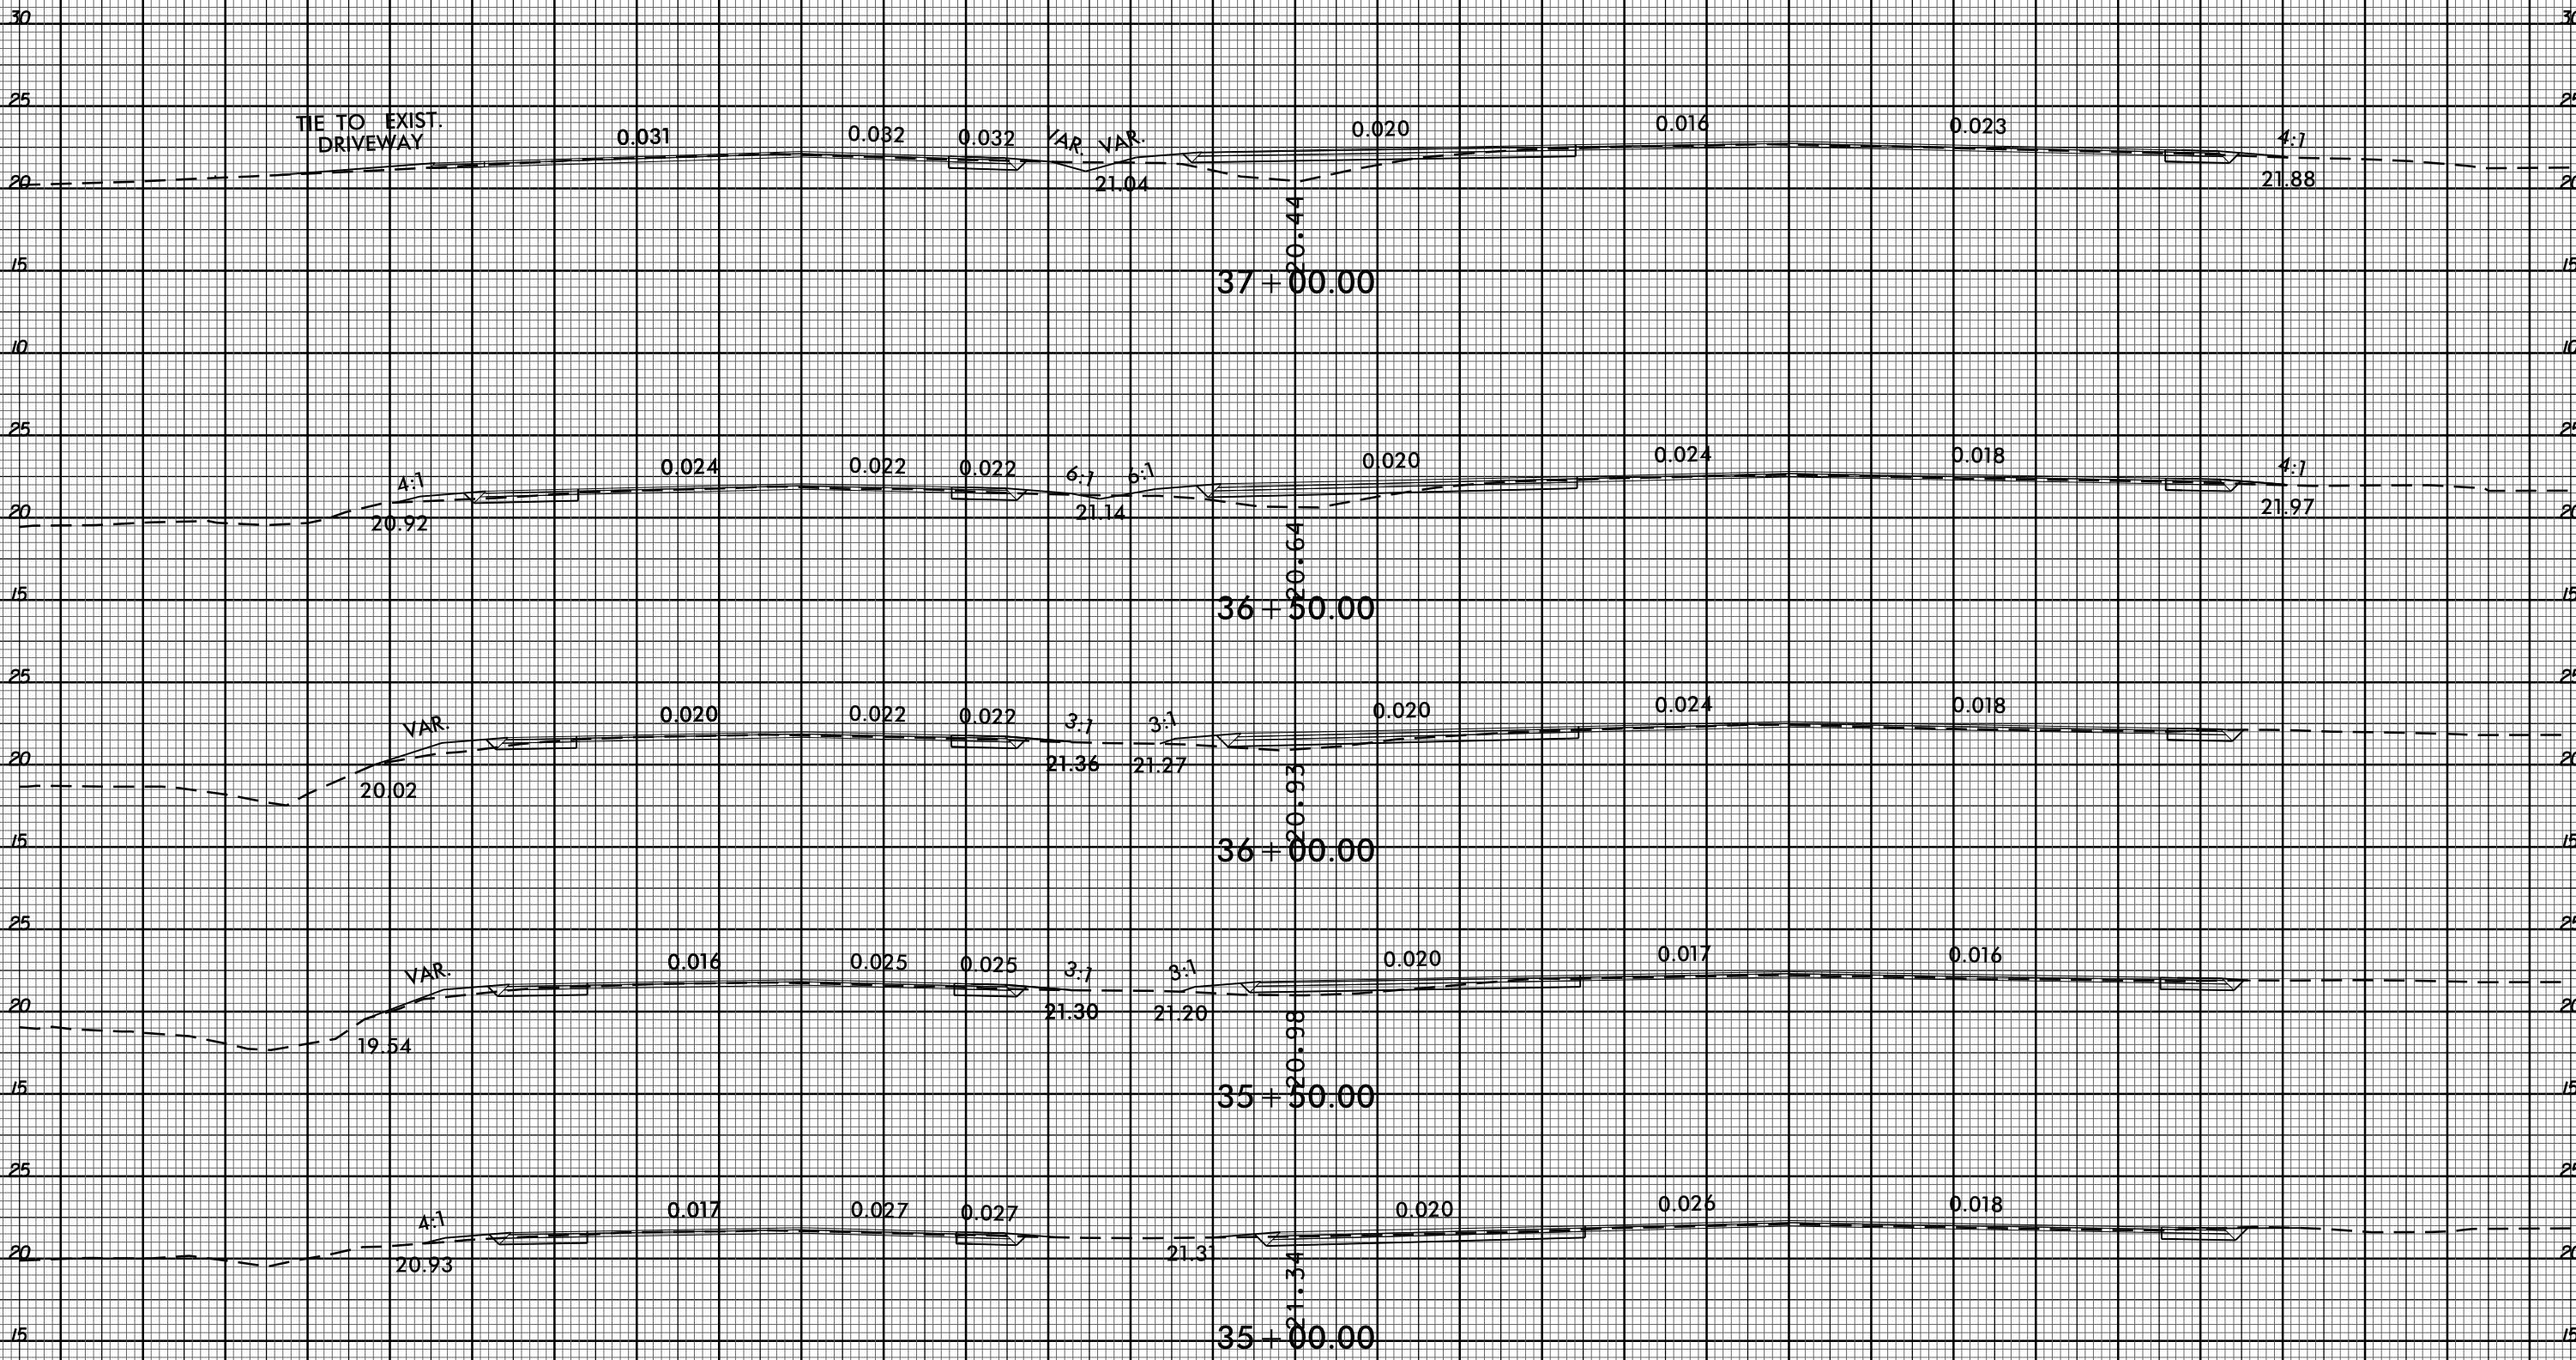

C:\PROJ\01\REF\NEW HANDOVER\5103_41867_1.1.US 421.L1_2600_4550\ROADWAY\CorridorModeling\W-5103A_Rdu_xp1.2600_4550.dgn



75 70 65 60 55 50 45 40 35 30 25 20 15 10 5 0 5 10 15 20 25 30 35 40 45 50 55 60 65 70 75