


8/23/99

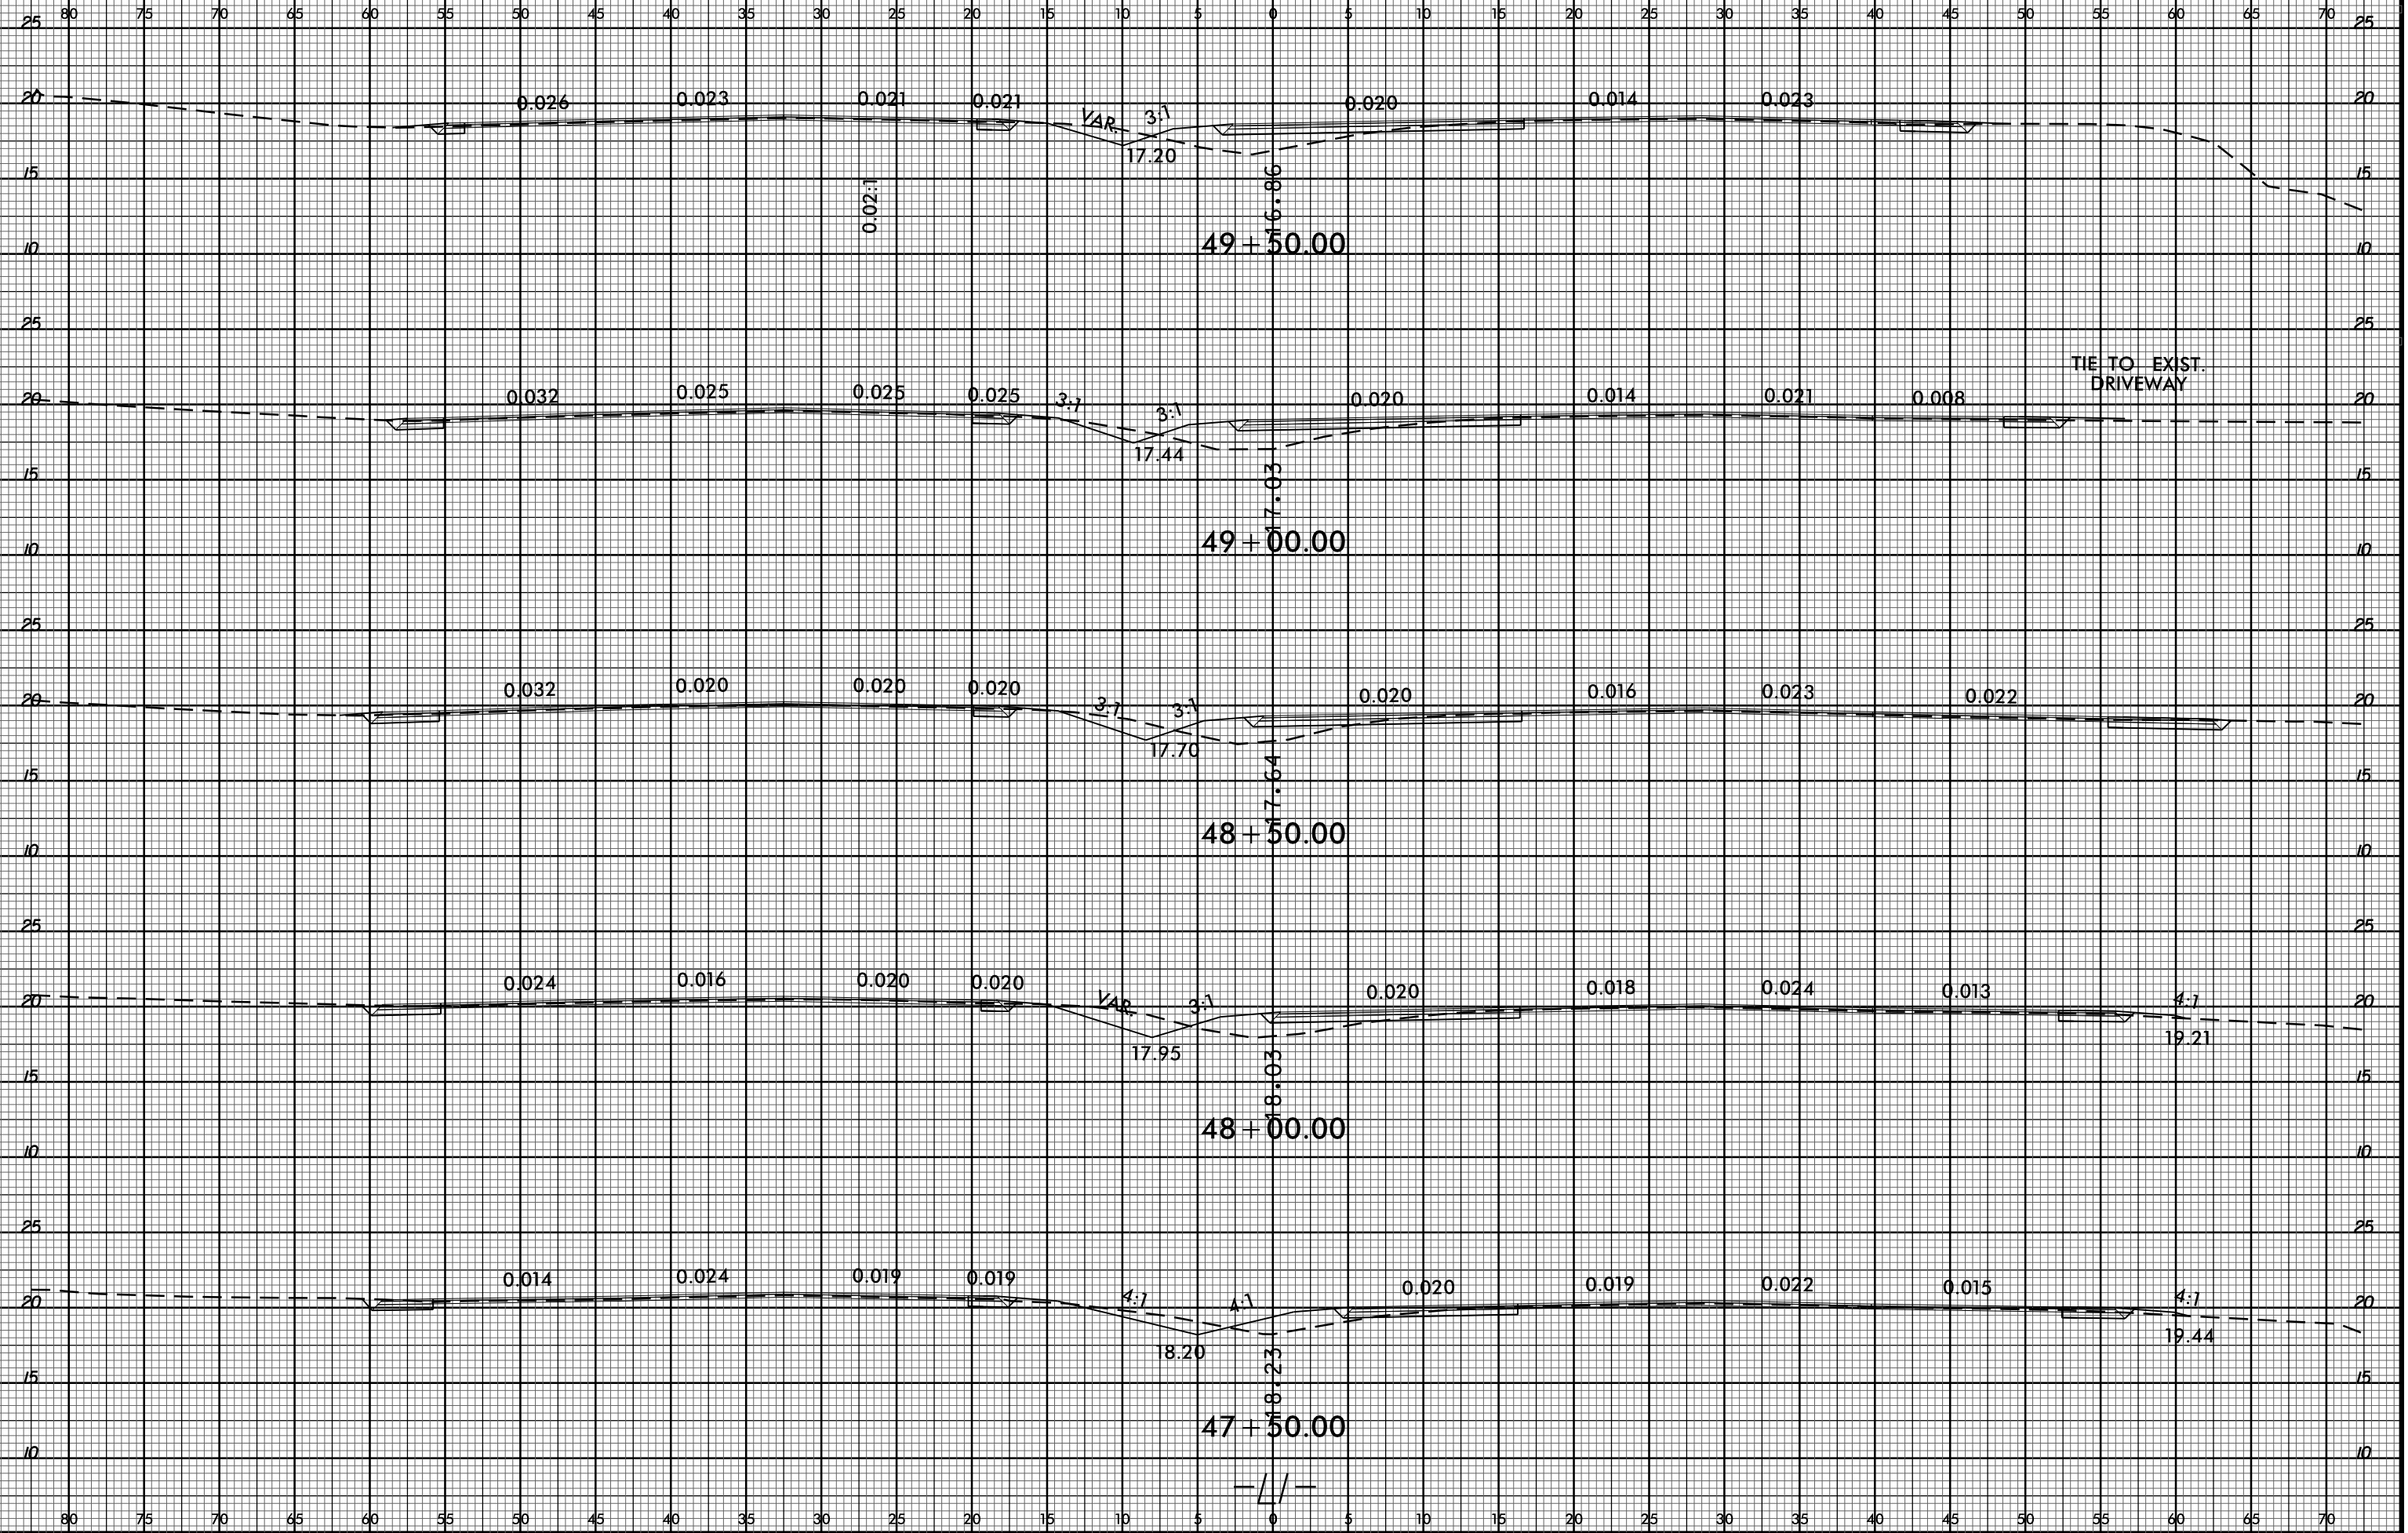

PROJ. REFERENCE NO.	SHEET NO.
W-5103A	X-64



08-JUL-2005 09:30
 C:\PROJ\01\PROJ\NEW HANDOVER\5103_41867.1.1.US 421.L1_4500.5900\ROADWAY\CorridorModeling\W-5103A_Rdu_xp1_45000_59000.dgn
 \$\$\$USERNAME\$\$\$