



8/23/99

C:\PROJ\2005\0847\01\PROJ\NEW HANDOVER\5103.41867.1.1.US 421.L1.5900.7400\ROADWAY\CorridorModeling\W-5103A\_Rdu\_xp.L1.5900.7400.dgn

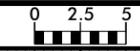

|                     |           |
|---------------------|-----------|
| PROJ. REFERENCE NO. | SHEET NO. |
| W-5103A             | X-69      |

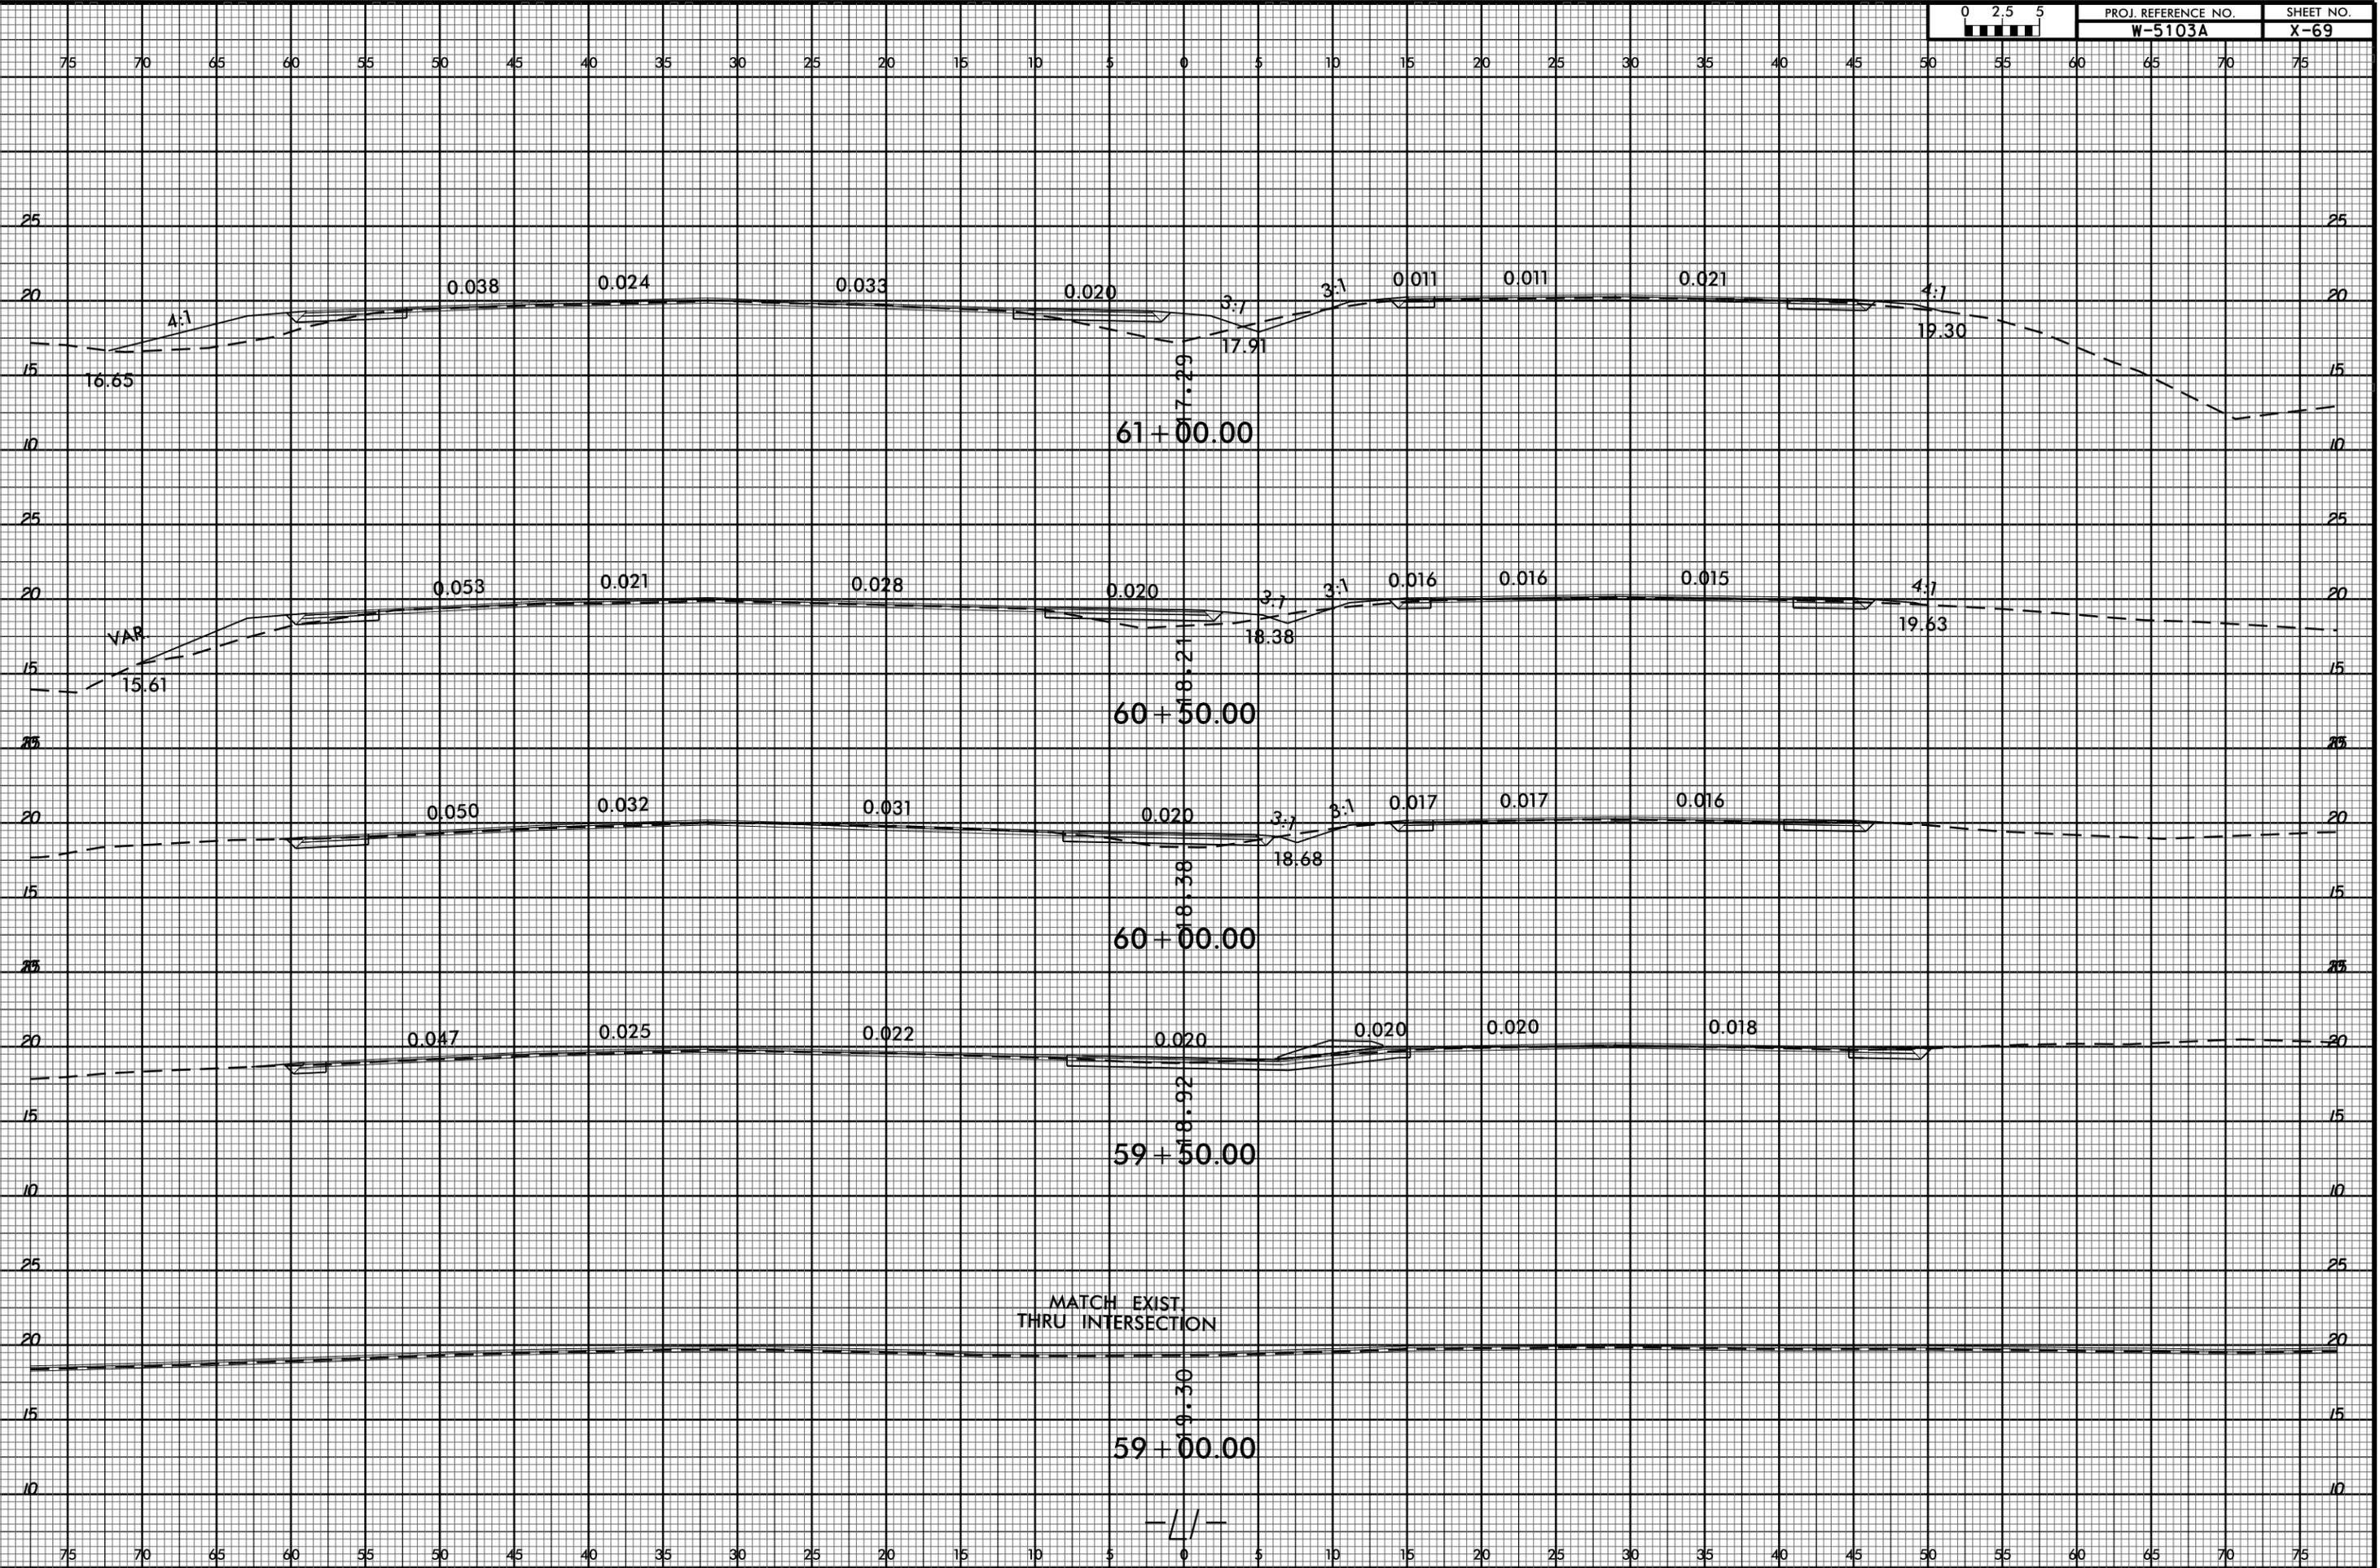

MATCH EXIST. THRU INTERSECTION

