

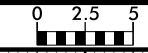
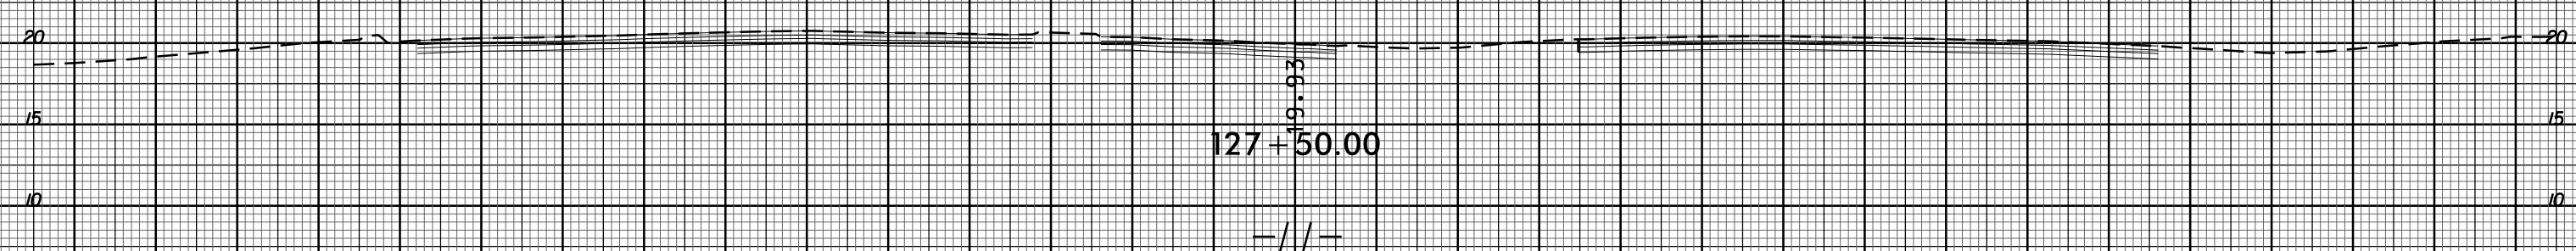
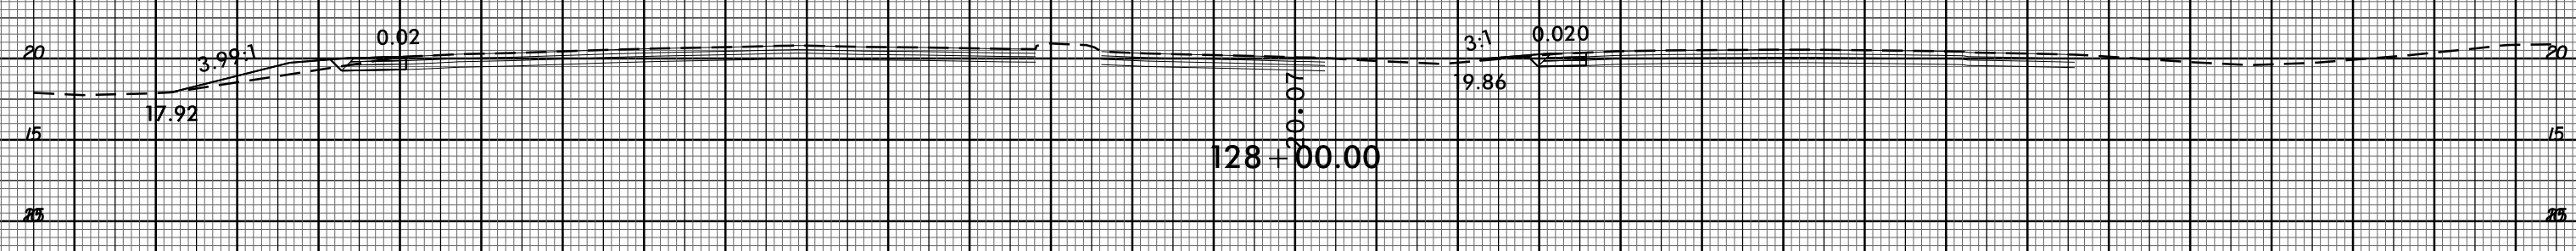
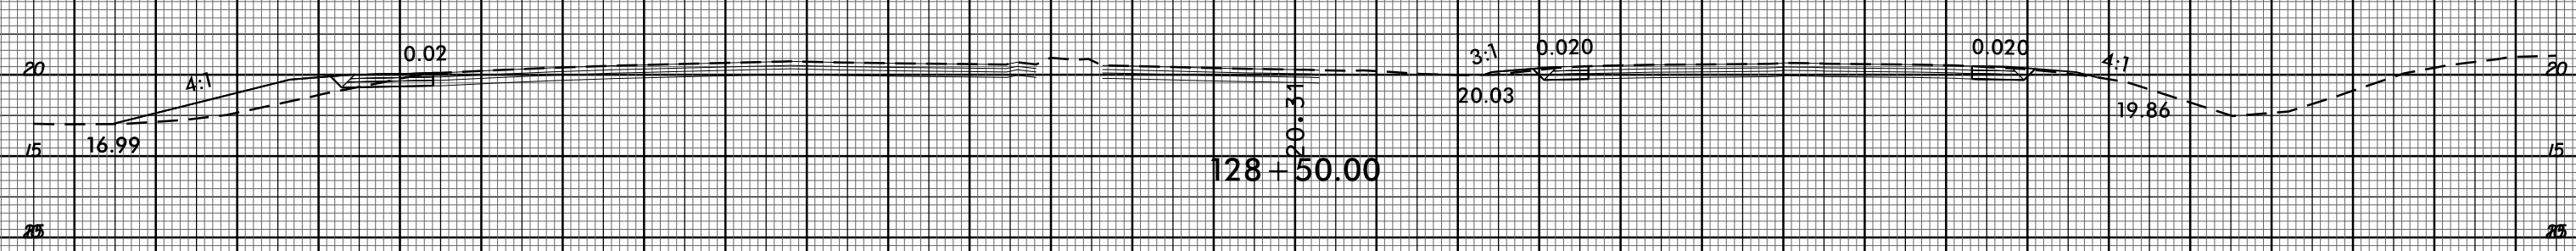
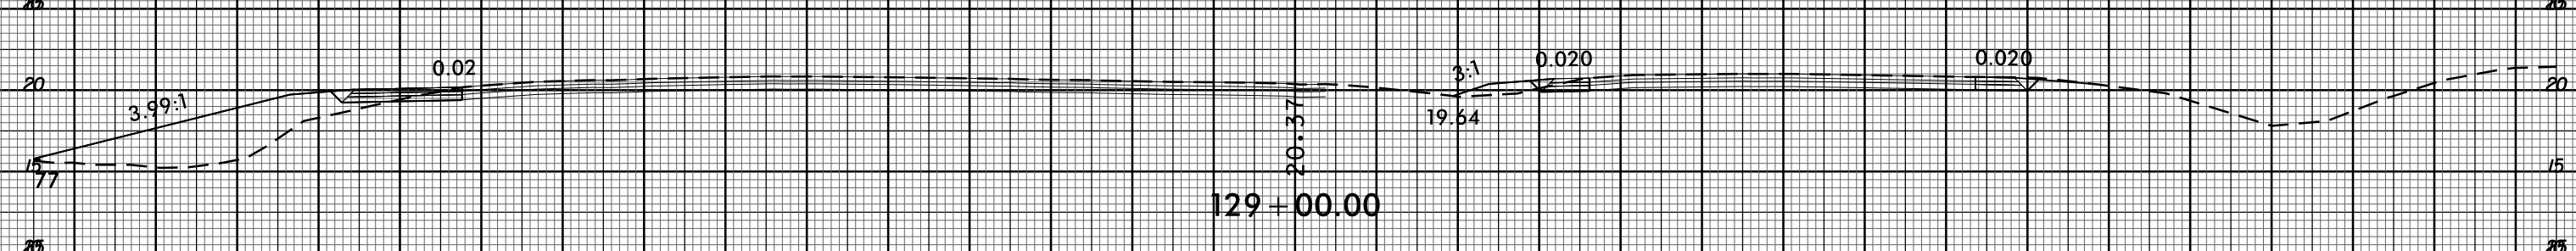


8/23/99

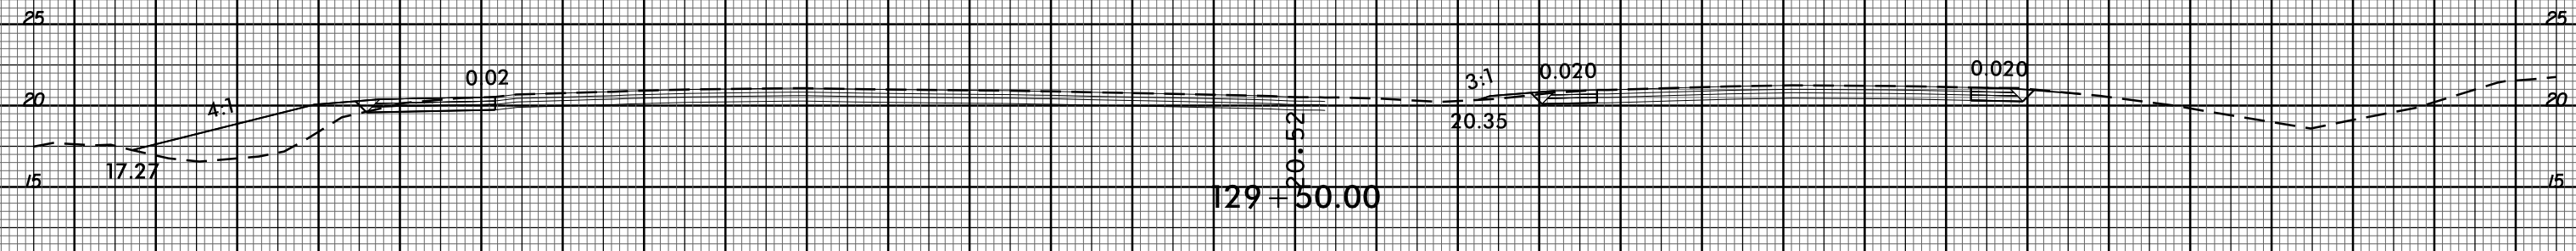

PROJ. REFERENCE NO. W-5103A SHEET NO. X-97

30 75 70 65 60 55 50 45 40 35 30 25 20 15 10 5 0 5 10 15 20 25 30 35 40 45 50 55 60 65 70 75 30

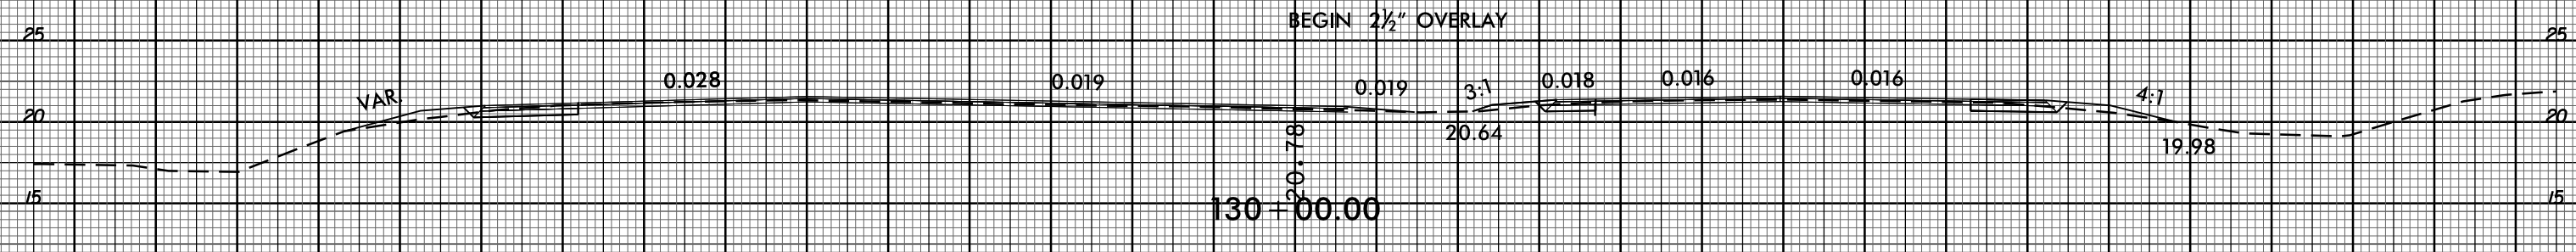

C:\JUL-2005_0952 C:\PROJECTS\NEW HANDOVER\5103_41867_1.1.US 421.L1.11700.14300A.Rdy.xpl.L1.11700.14300.dgn \$\$\$USERNAME\$\$\$