

ACTIVATE CMS 21 DAYS PRIOR TO CLOSING ROAD

MESSAGE NO. 1	MESSAGE NO. 2
CHINA GROVE RD TO CLOSE	(DATE) TO (DATE)

CHANGEABLE MESSAGE SIGN

(N) MESSAGE AS SHOWN OR AS DIRECTED BY THE ENGINEER

SIGN NUMBER: China Grove BACKG COLOR: Fluorescent Orange
 TYPE: STATIONARY COPY COLOR: Black
 QUANTITY: SEE PLANS

SYMBOL	X	Y	WID	HT

SIGN WIDTH: 2'-6"
 HEIGHT: 2'-6"
 TOTAL AREA: 6.3 Sq.Ft.

BORDER TYPE: INSET
 RECESS: 0.47"
 WIDTH: 0.63"
 RADII: 1.5"

NO. Z BARS:
 LENGTH:

USE NOTES: 1,2

- Legend and border shall be direct applied black non-reflective sheeting.
- Background shall be NC GRADE B fluorescent orange retroreflective sheeting.

DESIGN BY: ICA Eng. CHECKED BY: MTR DATE: Mar 11, 2014
 PROJECT ID: W-5516 DIV: 9

BORDER R=1.5" TH=0.63" IN=0.47"



Spacing Factor is 1 unless specified otherwise

LETTER POSITIONS

Letter spacings are to start of next letter

Letter	C	h	i	n	a	g	r	o	v	e	R	a	d	Series/Size
Text Length	7.9	3.7	3.4	1.6	3.2	2.4	7.9							C 2000
Text Length								2	2.9	3.4	2.6	7.7		C 2000
Text Length														C 2000
Text Length														C 2000

NORTH CAROLINA D.O.T. SIGN DETAIL

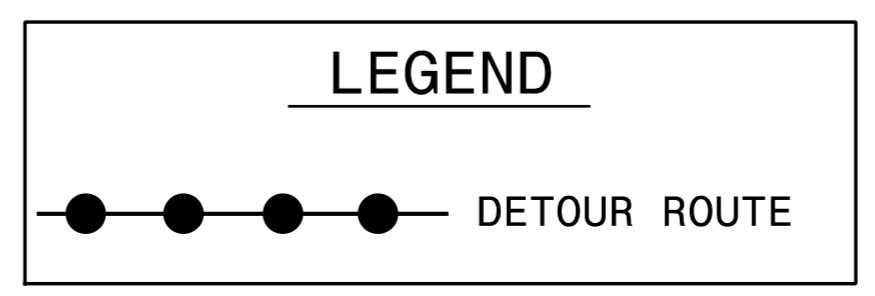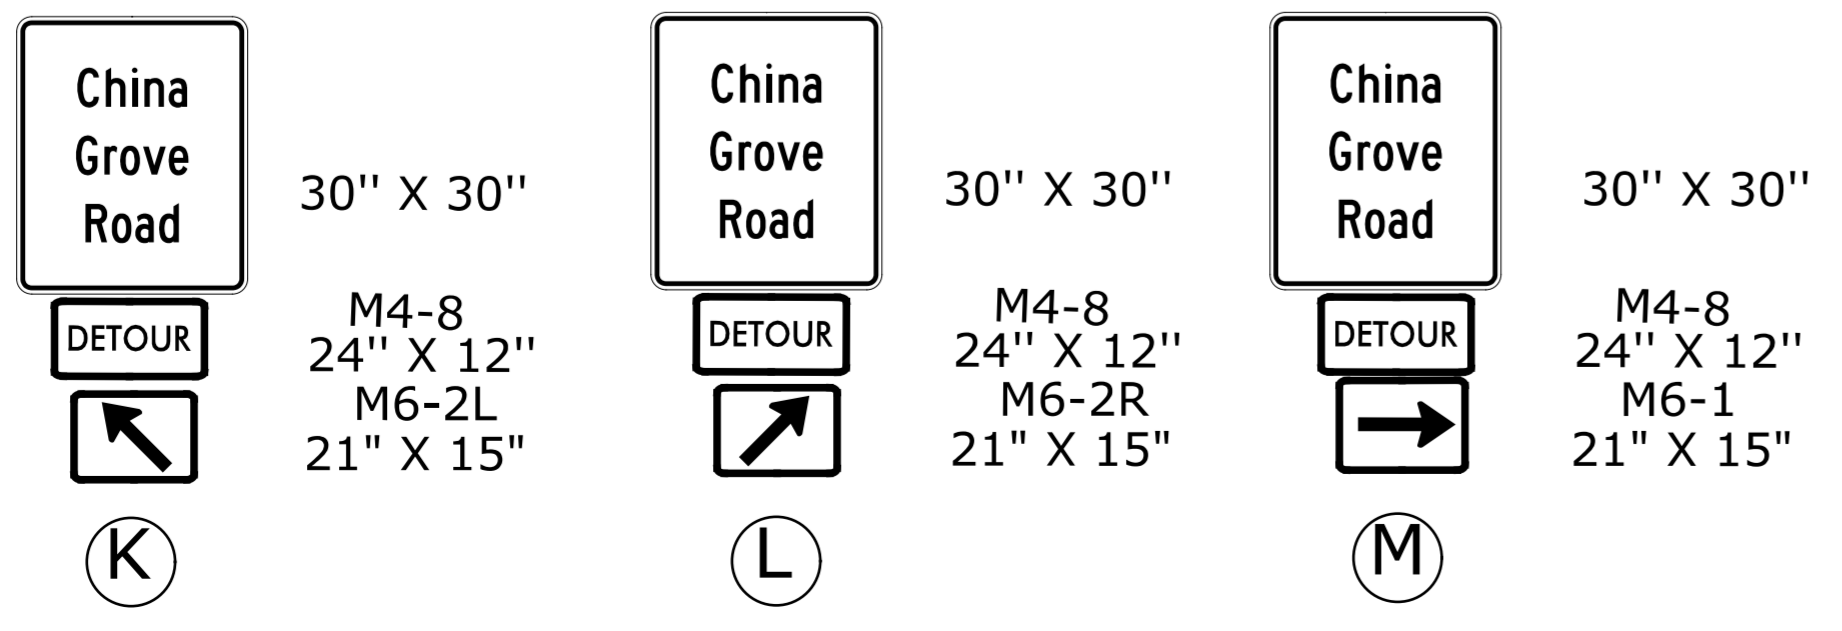

APPROVED: *Michael T. Rzepka* DATE: 7/23/2015

SEAL: *Michael T. Rzepka* SEAL 15876

DETOUR FOR CHINA GROVE ROAD

SCALE: NONE	REVISIONS
DATE: JUL '15	
DWG. BY: ACP	
DESIGN BY: ACP	
REVIEWED BY: MTR	