





8/23/99



PROJ. REFERENCE NO.
W-5516

SHEET NO.
X-3

150 140 130 120 110 100 90 80 70 60 50 40 30 20 10 0 10 20 30 40 50 60 70 80 90 100 110 120 130 140 150

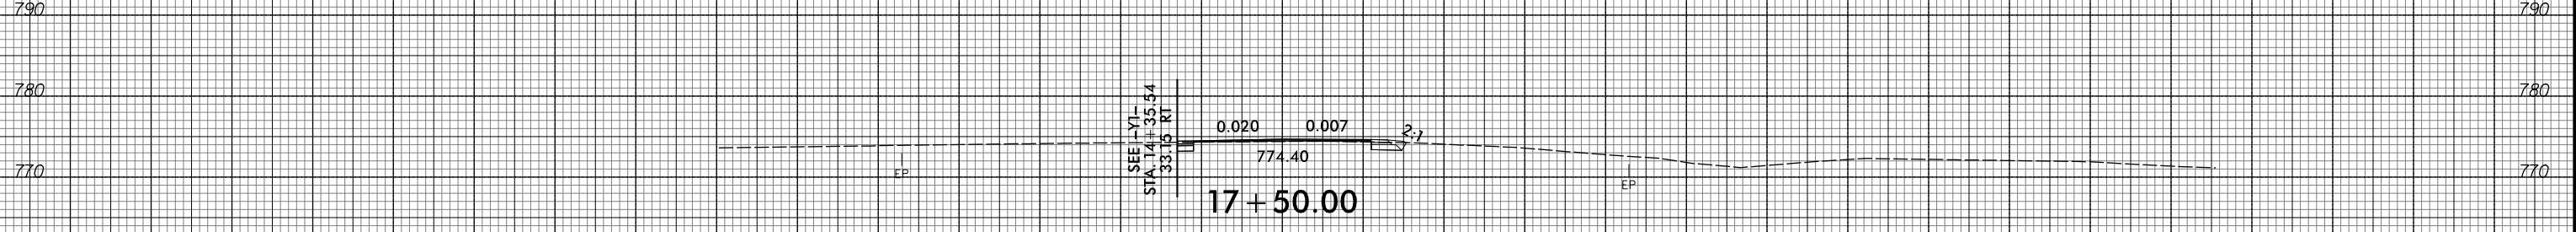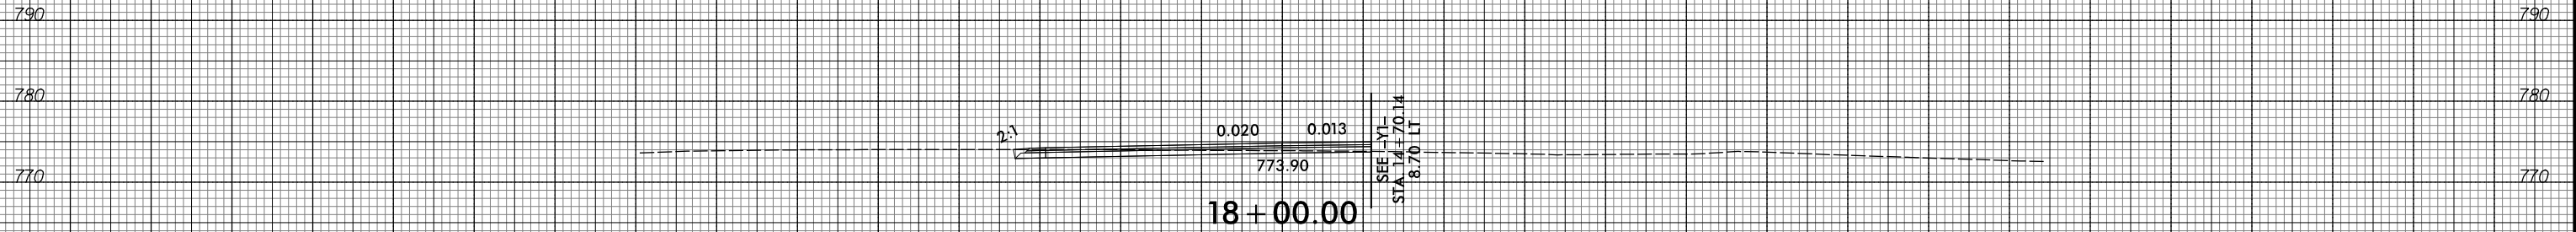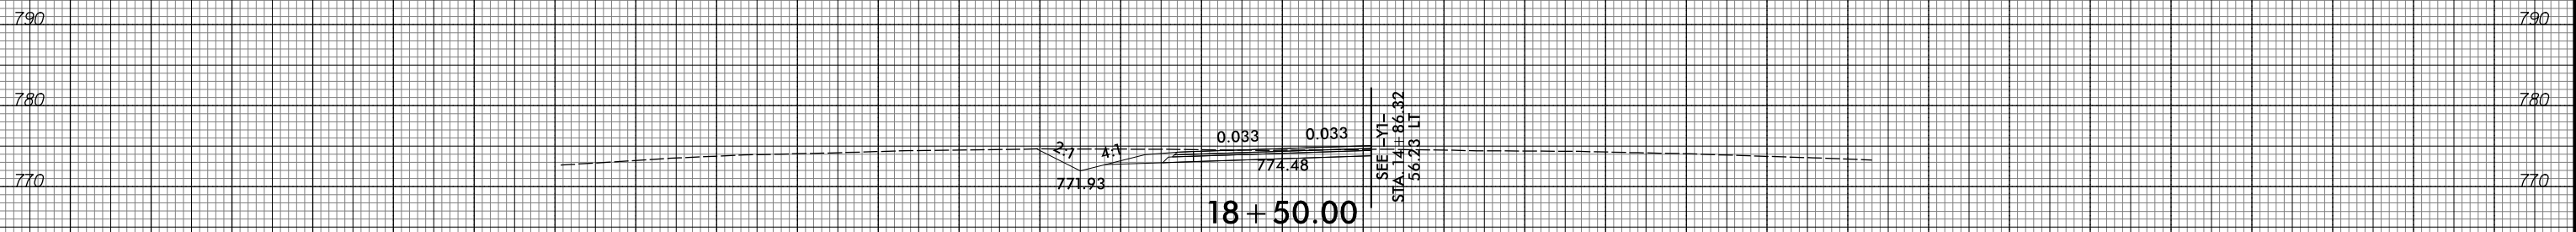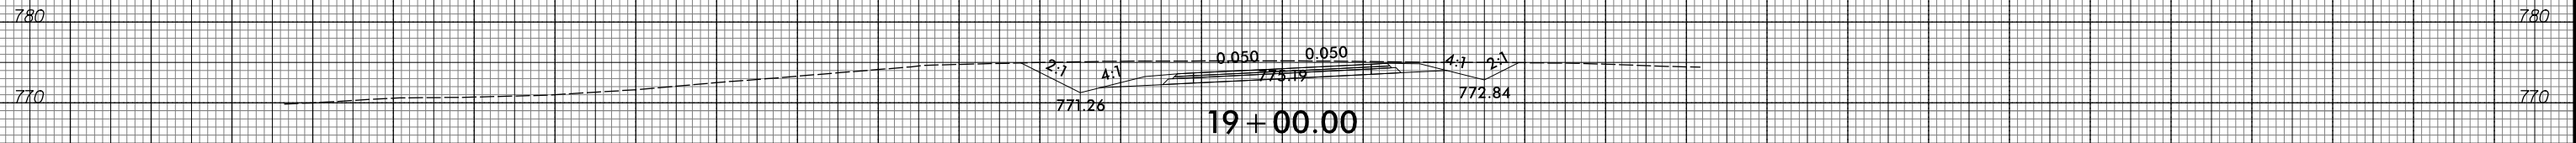

150 140 130 120 110 100 90 80 70 60 50 40 30 20 10 0 10 20 30 40 50 60 70 80 90 100 110 120 130 140 150

7/2/2015
R:\Projects\W-5516\XSC\W-5516-rdy-3p1.lcm.dgn
ICA ENGINEERING, INC.