


8/23/99

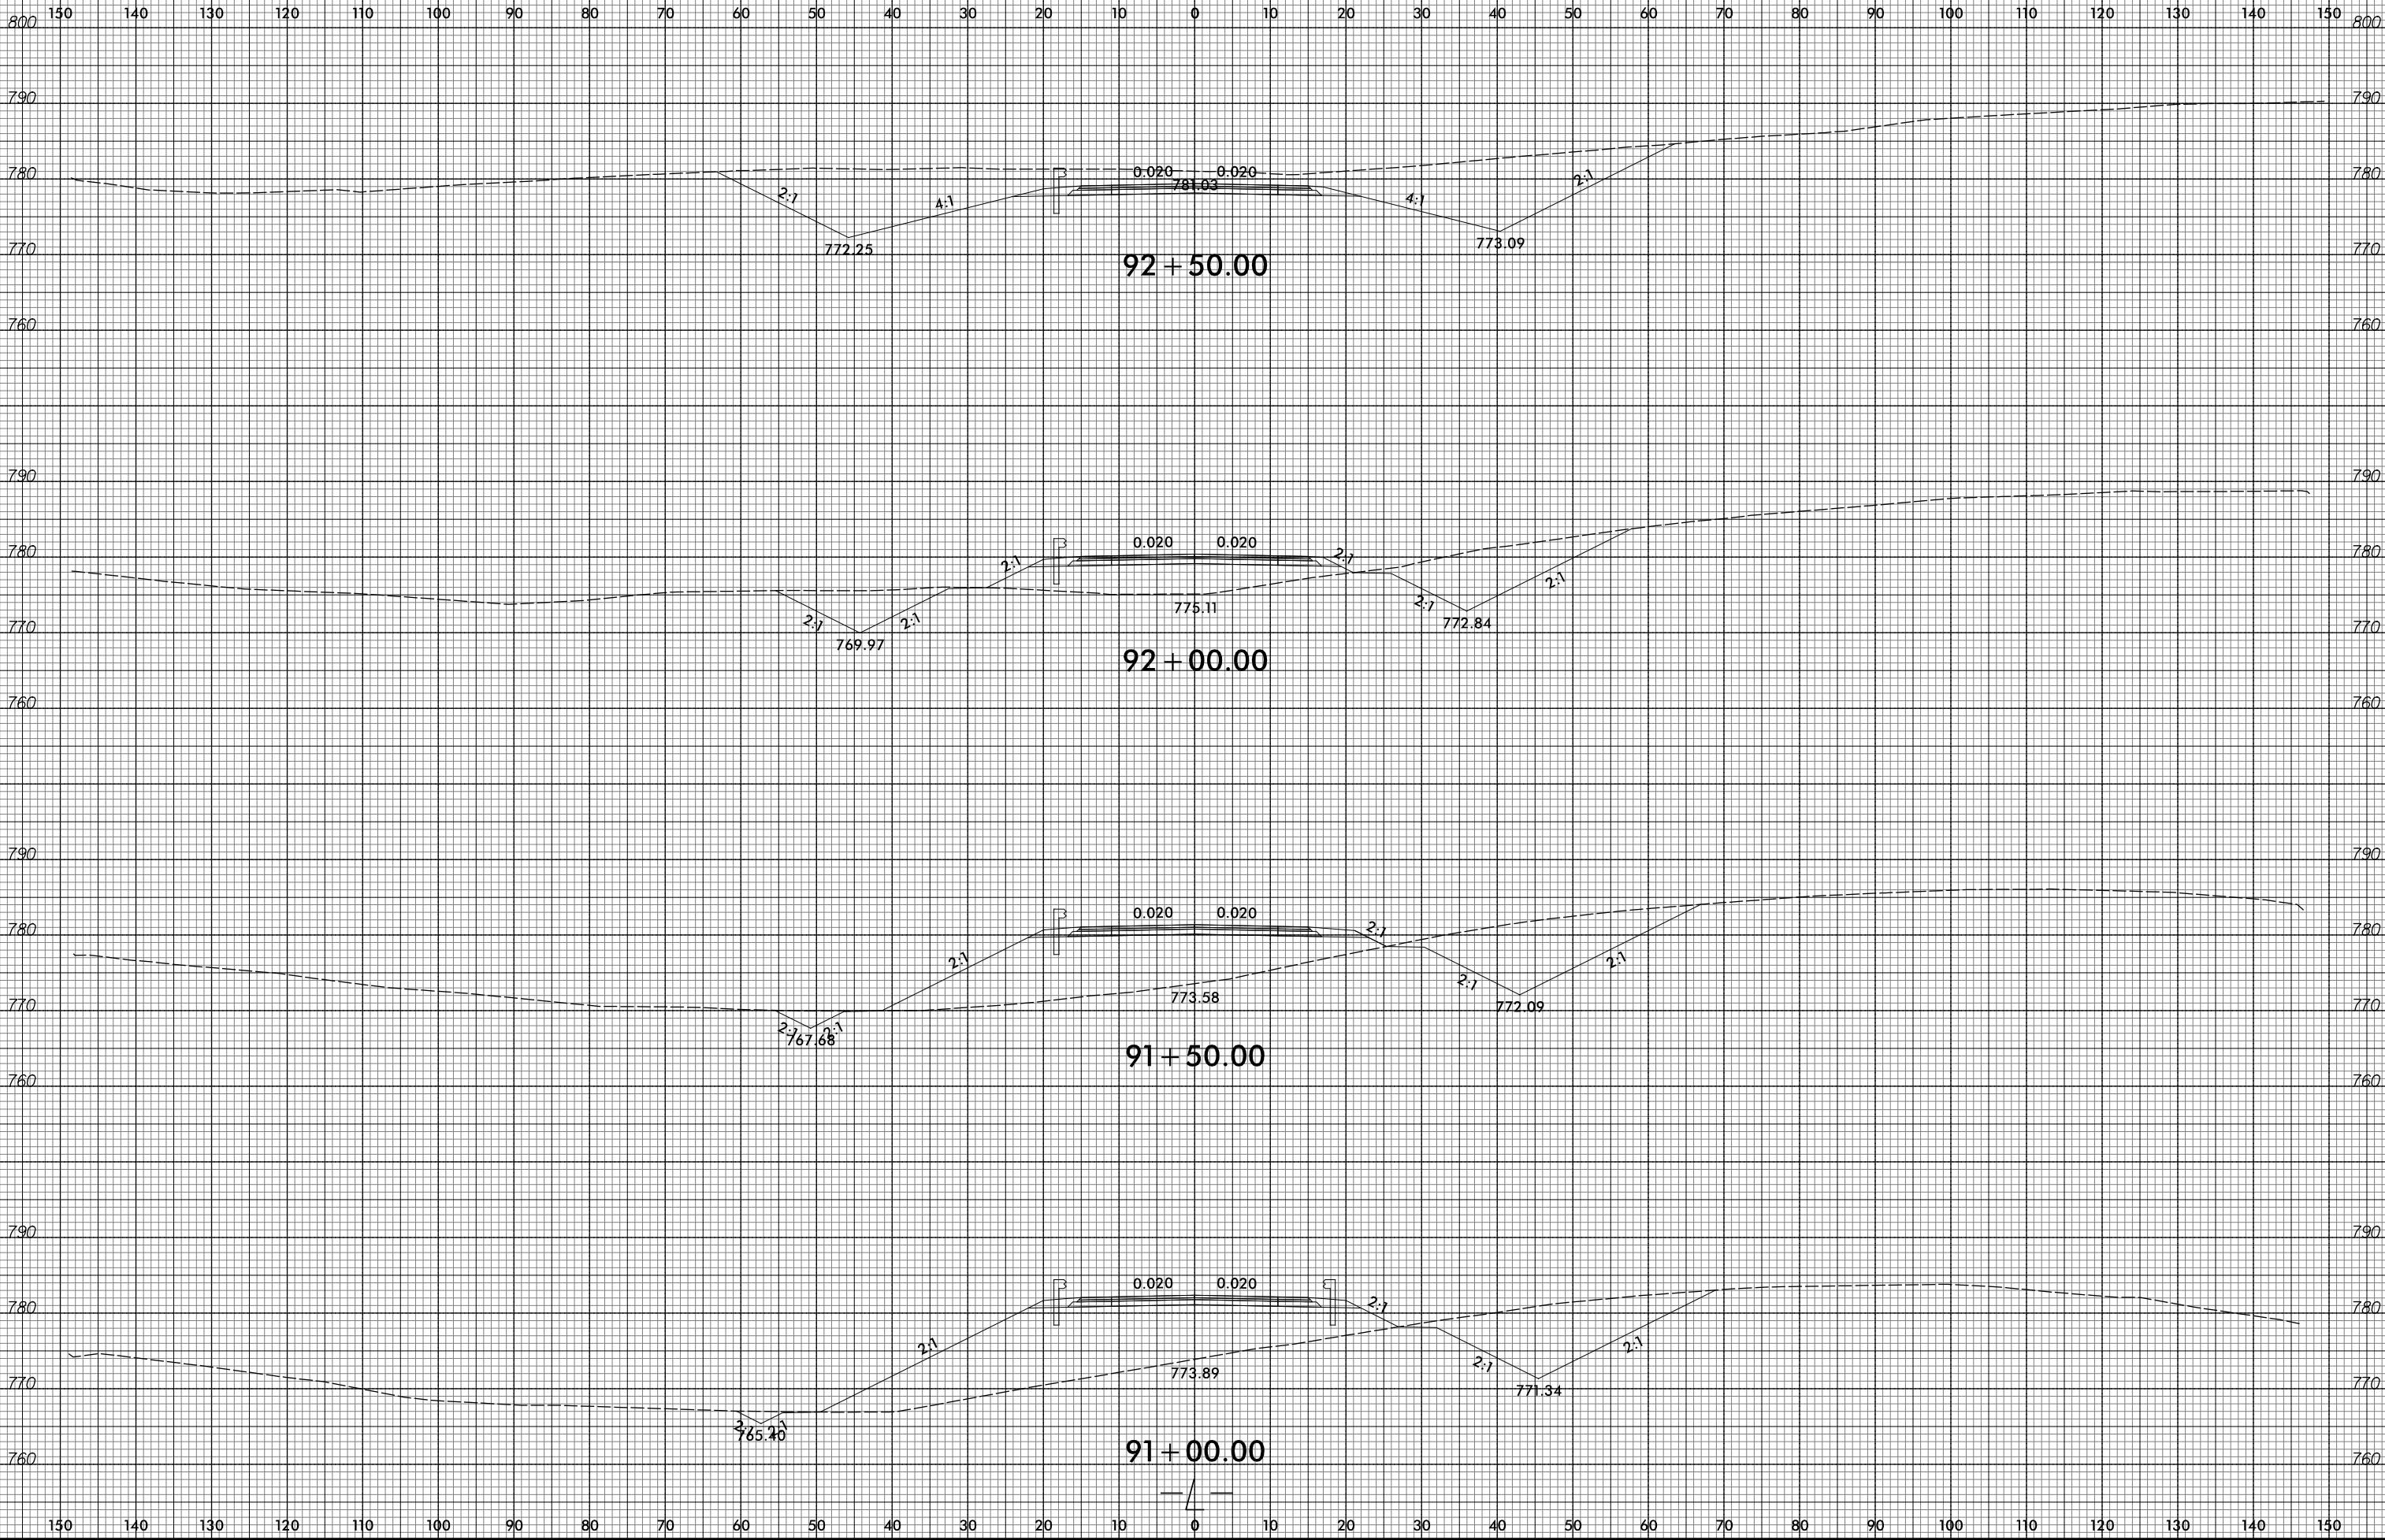

PROJ. REFERENCE NO.
W-5516

SHEET NO.
X-42



7/2/2015
R:\Projects\XSC\W5516-rdy-xpl-1.cad.dgn
ICA ENGINEERING, INC.