
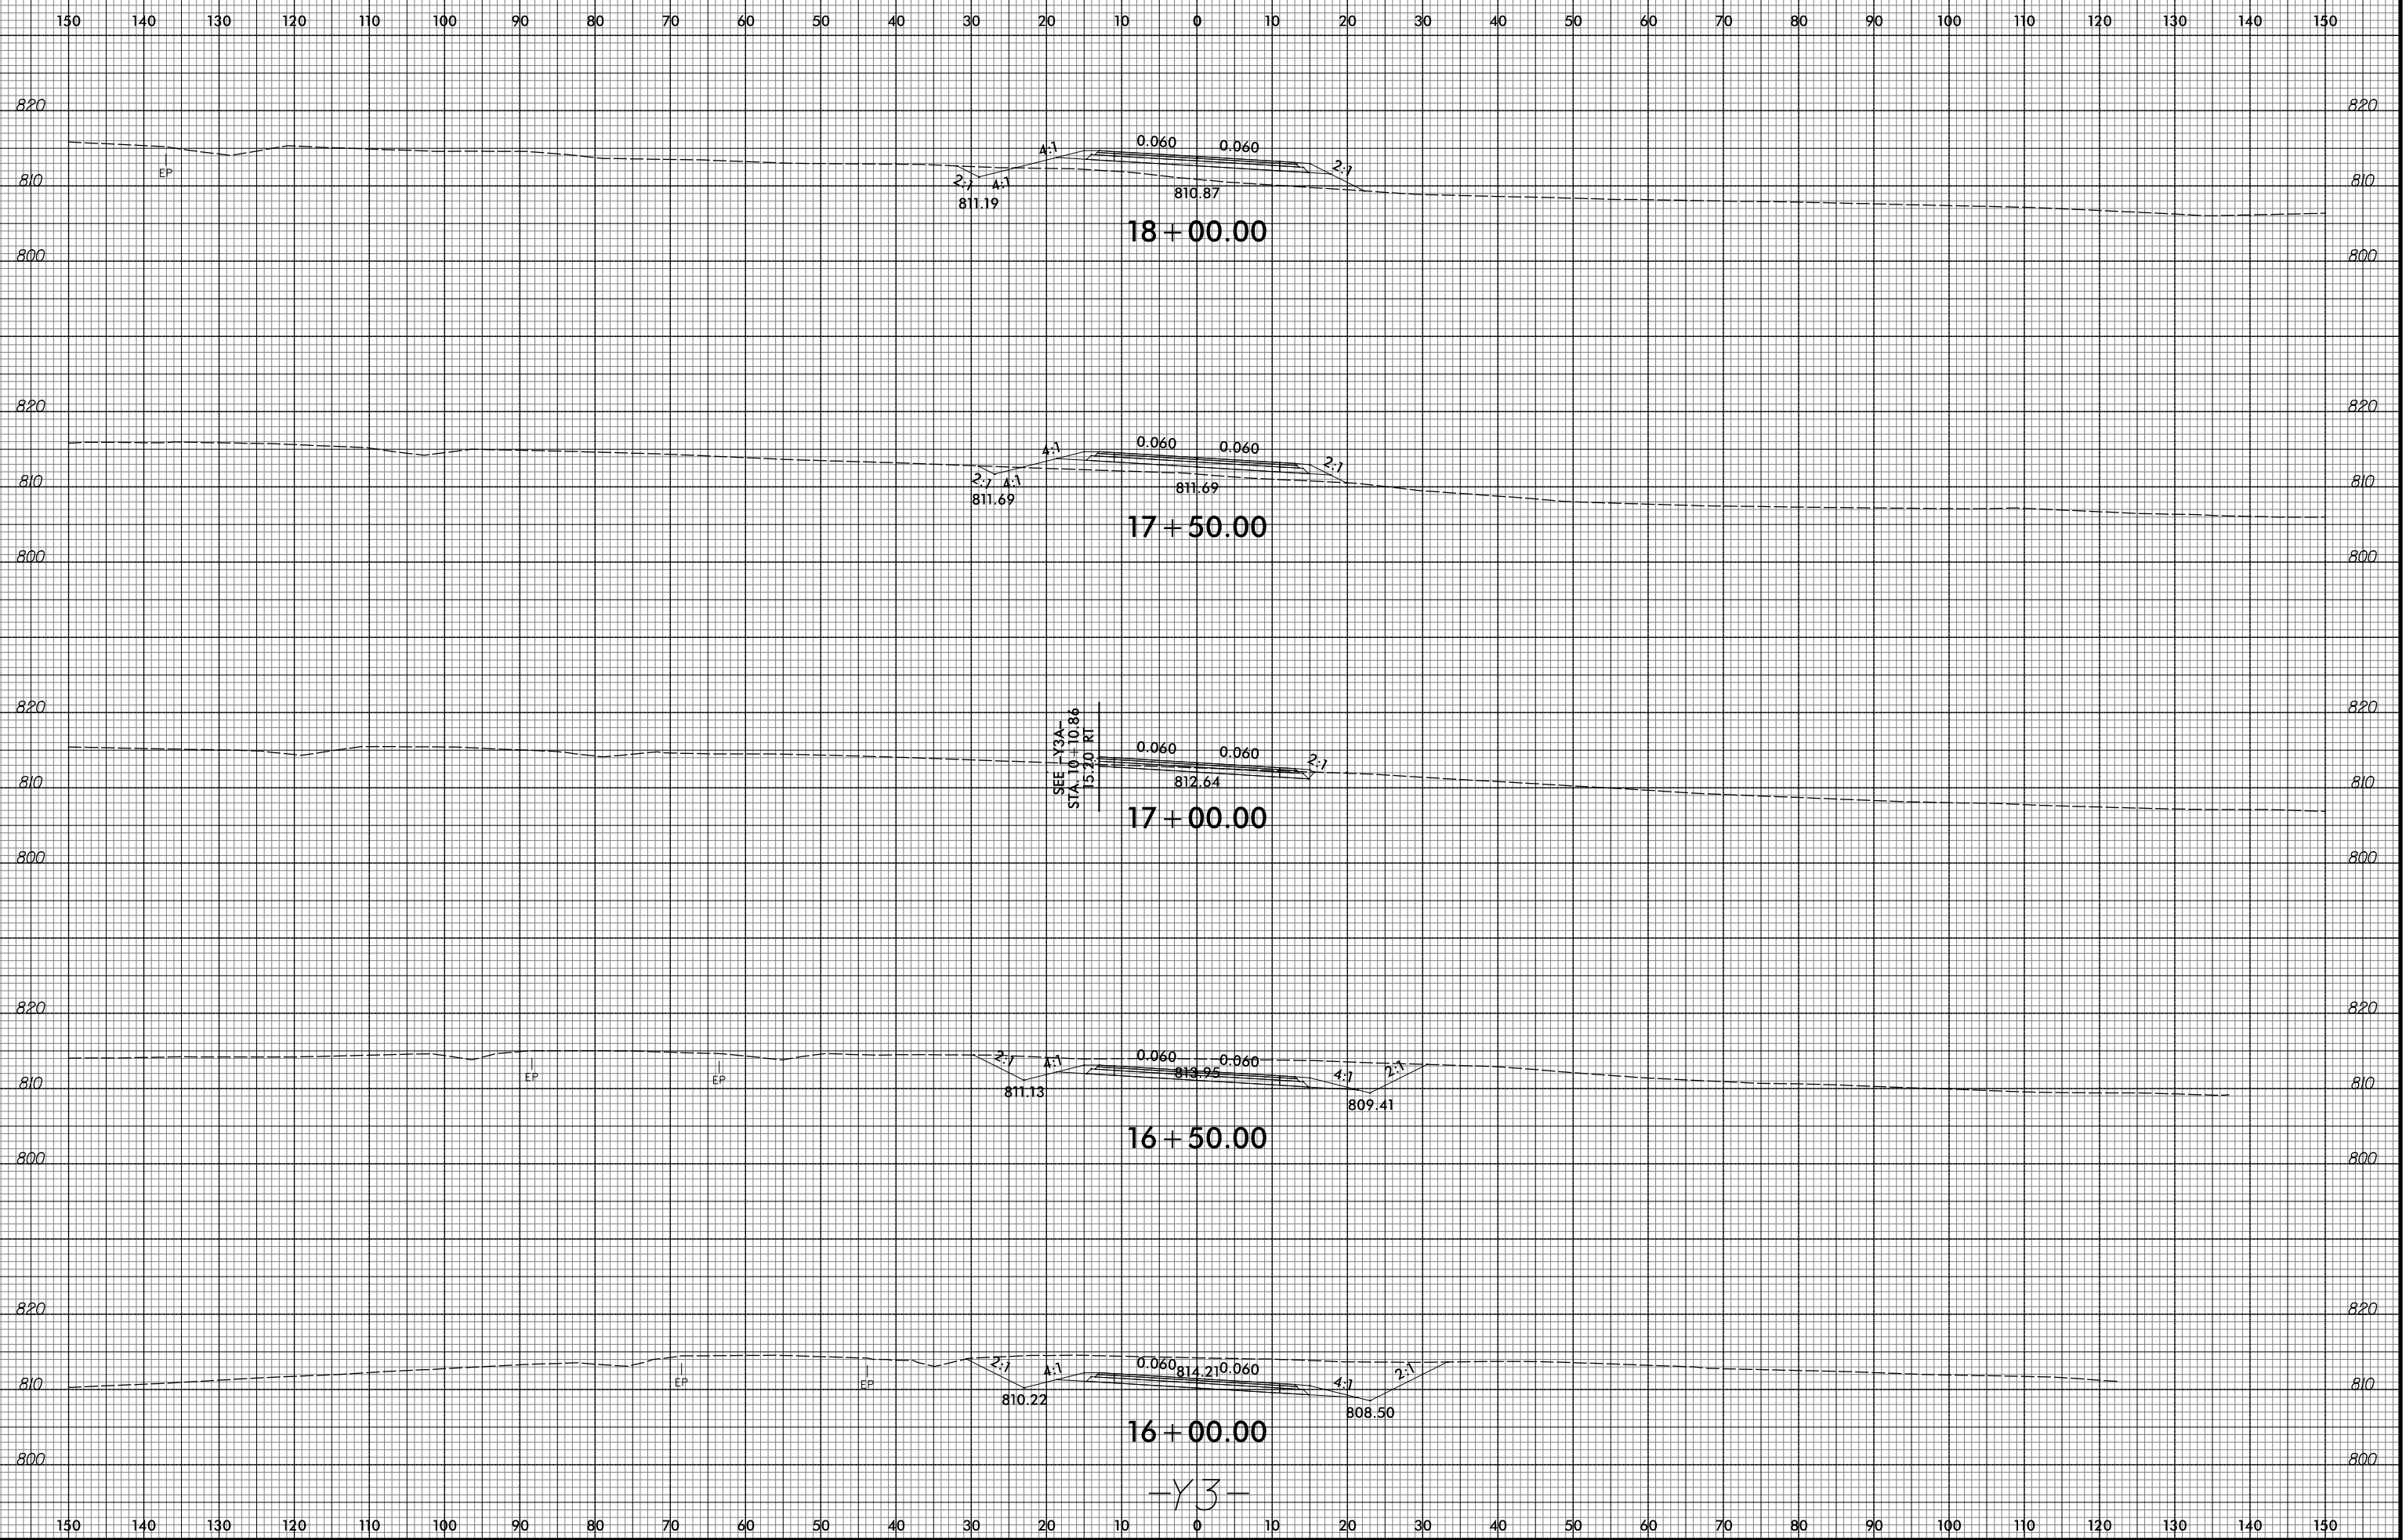


8/23/99

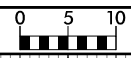

7/2/2015
 R:\Projects\W-5516-X-77\Drawings\W-5516-X-77-1.dwg
 ICA ENGINEERING, INC.