



8/23/99

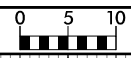

PROJ. REFERENCE NO.	SHEET NO.
W-5516	X-78

150 140 130 120 110 100 90 80 70 60 50 40 30 20 10 0 10 20 30 40 50 60 70 80 90 100 110 120 130 140 150

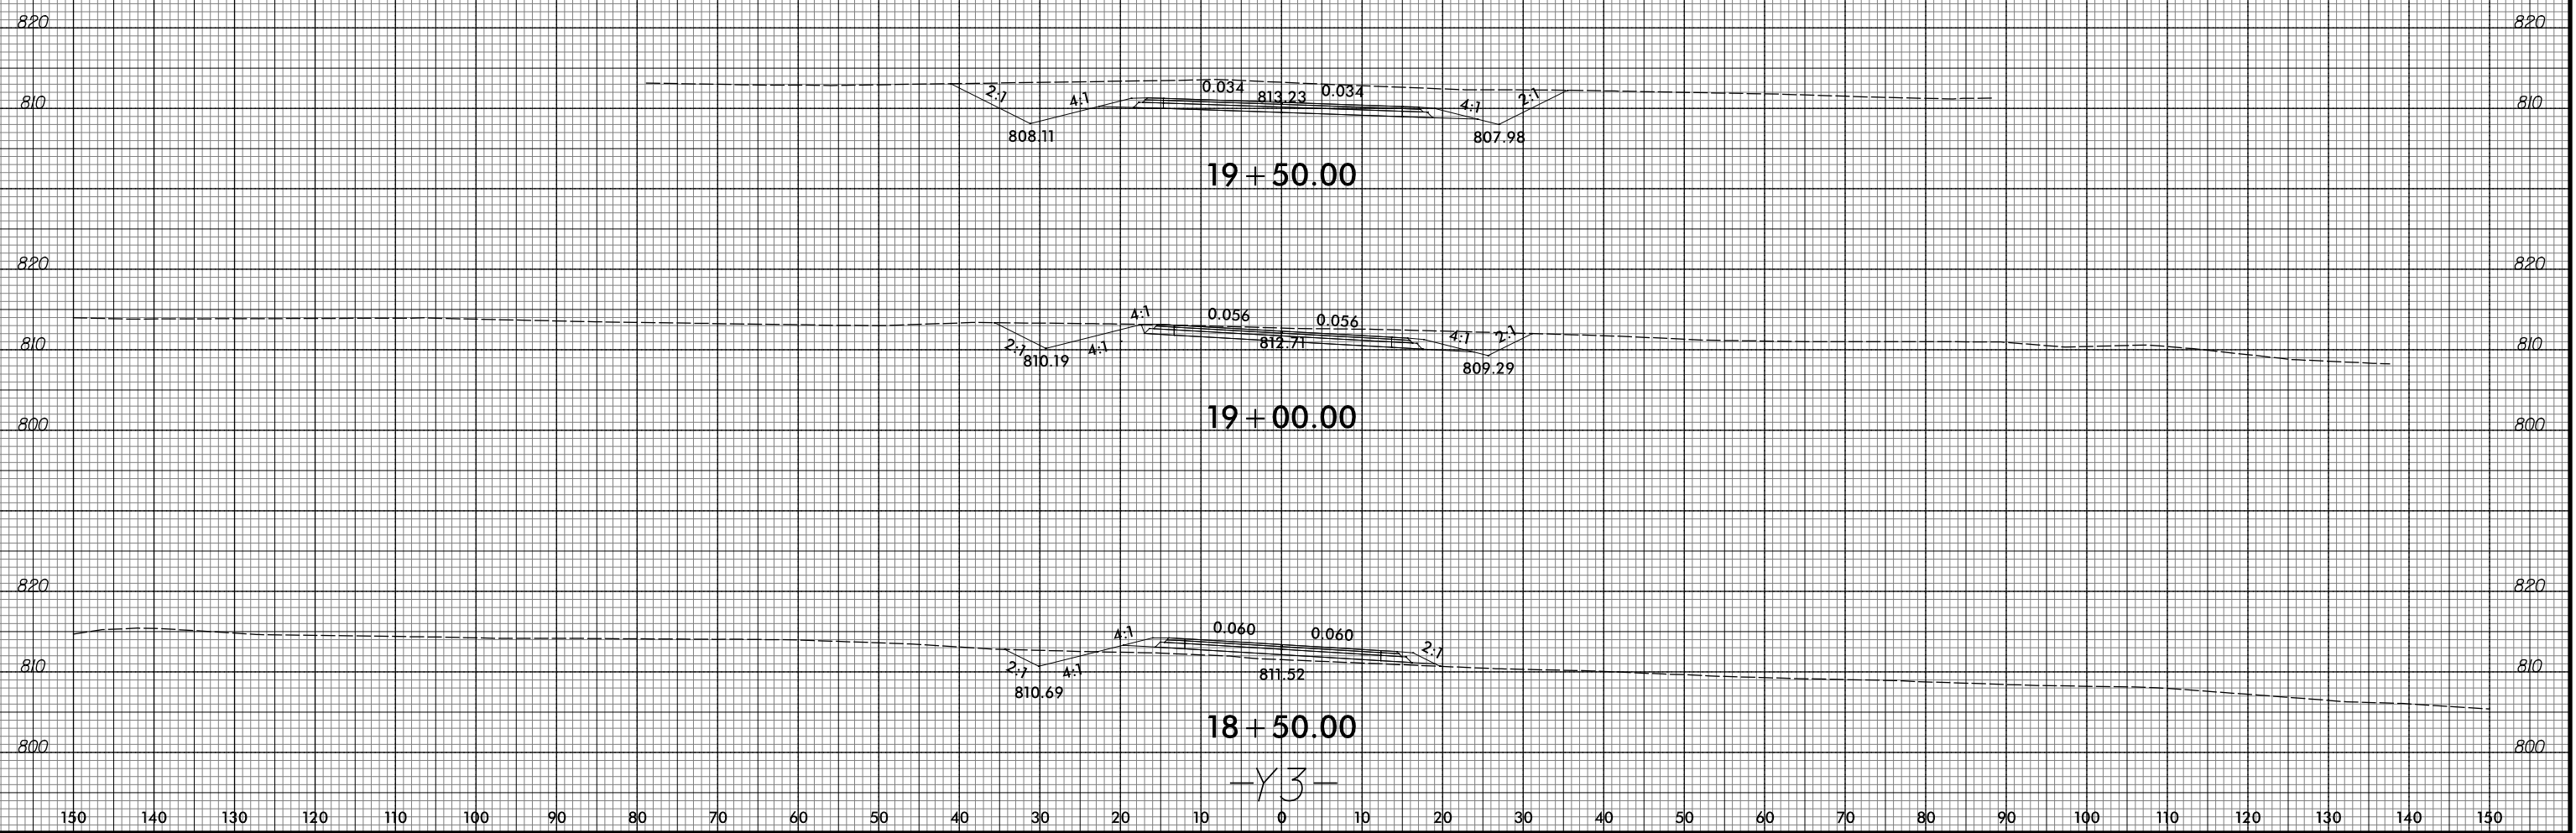

19+50.00

19+00.00

18+50.00

-Y3-

7/2/2015
 R:\Projects\XSCA\5516-rdy-3p1-u3_cm.dgn
 ICA ENGINEERING, INC.