
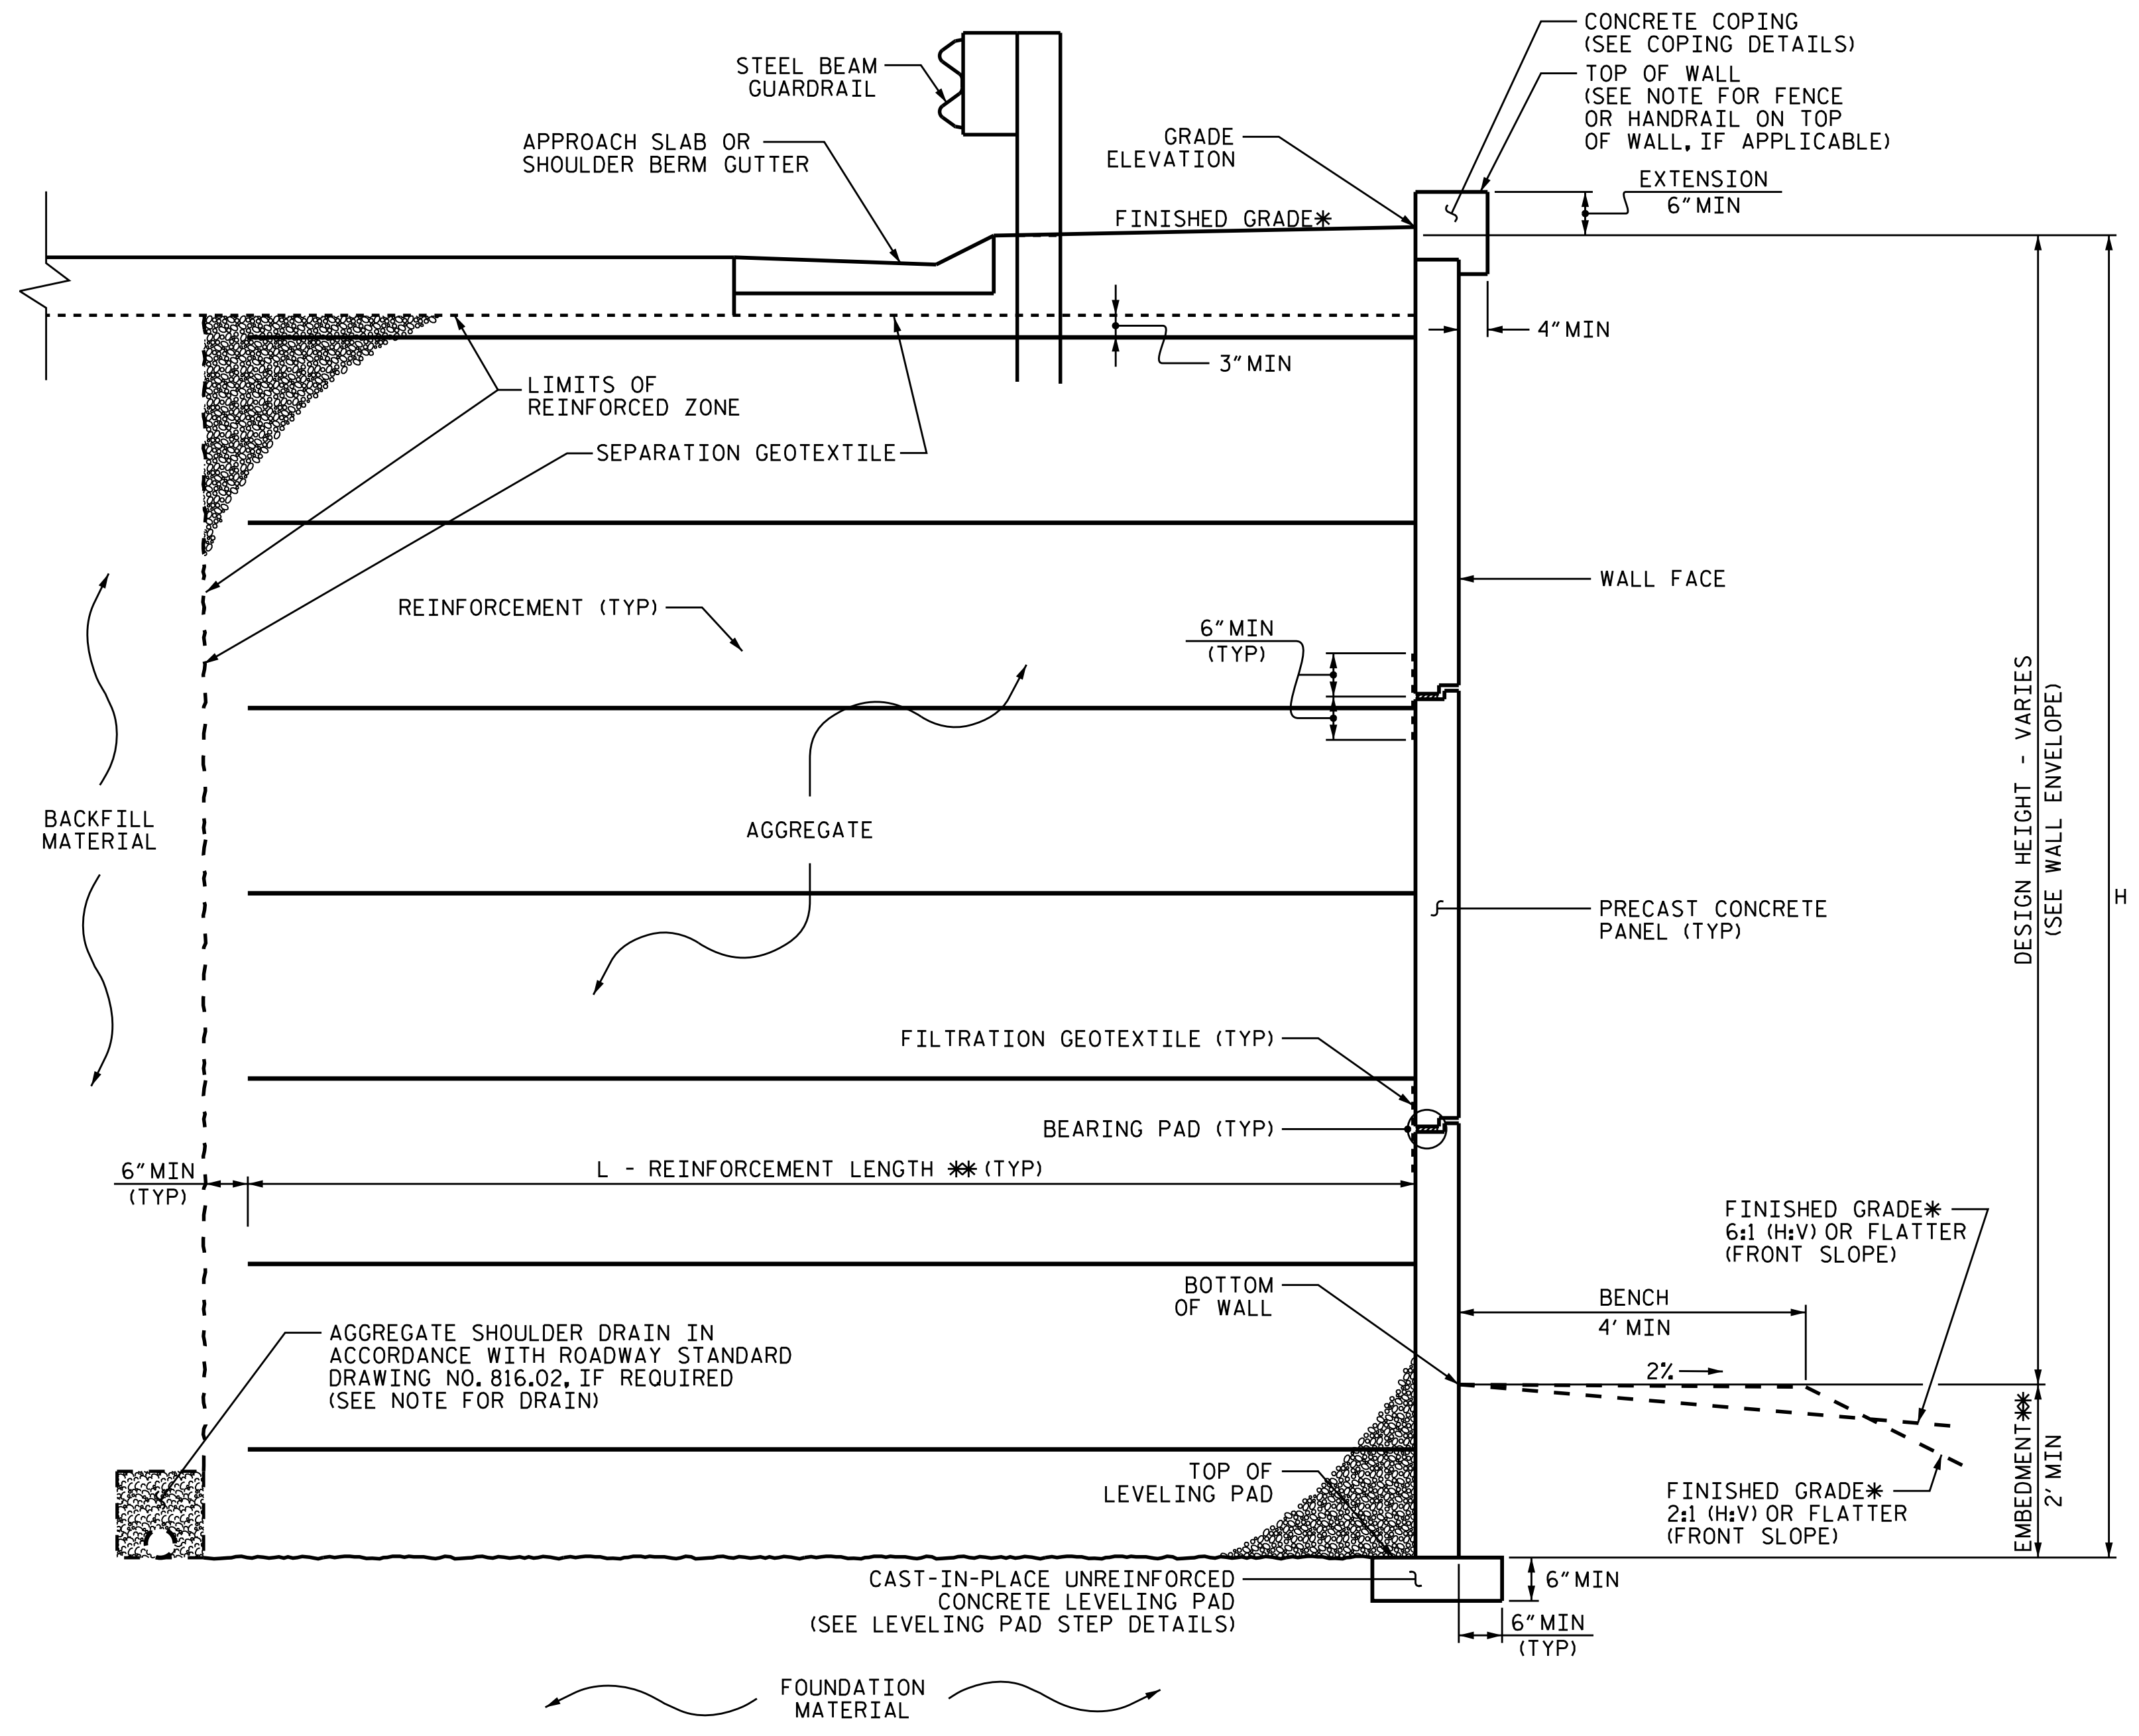
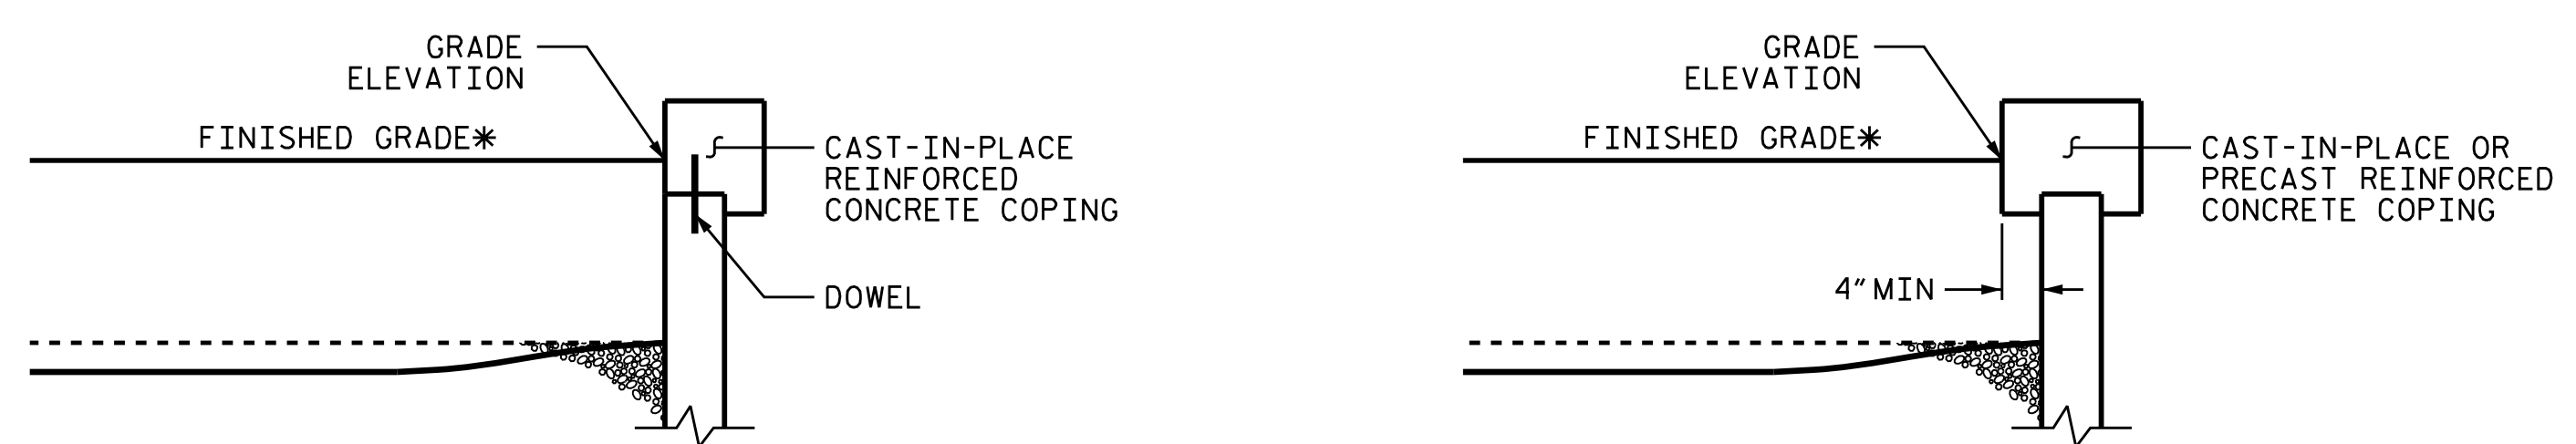


GEOTECHNICAL ENGINEER   Kenneth R. Bussey, Jr. SIGNATURE DATE 7/23/2015	ENGINEER     SIGNATURE DATE
---	--



**MSE WALL WITH PRECAST PANELS - TYPICAL SECTION A-A**

\* SEE ROADWAY PLANS FOR FINISHED GRADE DETAILS.  
 \*\* SEE MSE RETAINING WALLS PROVISION FOR EMBEDMENT AND REINFORCEMENT LENGTH REQUIREMENTS.



**COPING DETAILS**

AT THE CONTRACTOR'S OPTION, CONNECT COPING TO PANELS WITH DOWELS OR EXTEND COPING DOWN BACK OF PANELS.  
 \*SEE ROADWAY PLANS FOR FINISHED GRADE DETAILS.

PREPARED BY: T. RIDEOUT	DATE: 4-8-15
REVIEWED BY: K. BUSSEY	DATE: 4-8-15

**GEOTECHNICAL ENGINEERING UNIT**

EASTERN REGIONAL OFFICE  
 WESTERN REGIONAL OFFICE  
 CONTRACT OFFICE

STATE OF NORTH CAROLINA  
 DEPARTMENT OF TRANSPORTATION  
 RALEIGH

REVISIONS						SHEET NO.
NO.	BY	DATE	NO.	BY	DATE	W-3
1			3			TOTAL SHEETS
2			4			4

**MSE RETAINING WALL DETAILS**